



GREENLIGHT NETWORKS

CORPORATE ADDRESS:

1777 E. Henrietta Road Suite #120
Rochester, NY 14623

SITE NAME: MAV_TOH_COMBINED_001

HHP:

UG Footage: 15323'

Bethlehem, PA


AER Footage: 17404'

Bethlehem

OUTSIDE PLANT CONSTRUCTION FIBER OPTIC CABLE ROUTE BETHLEHEM



PE STAMP:

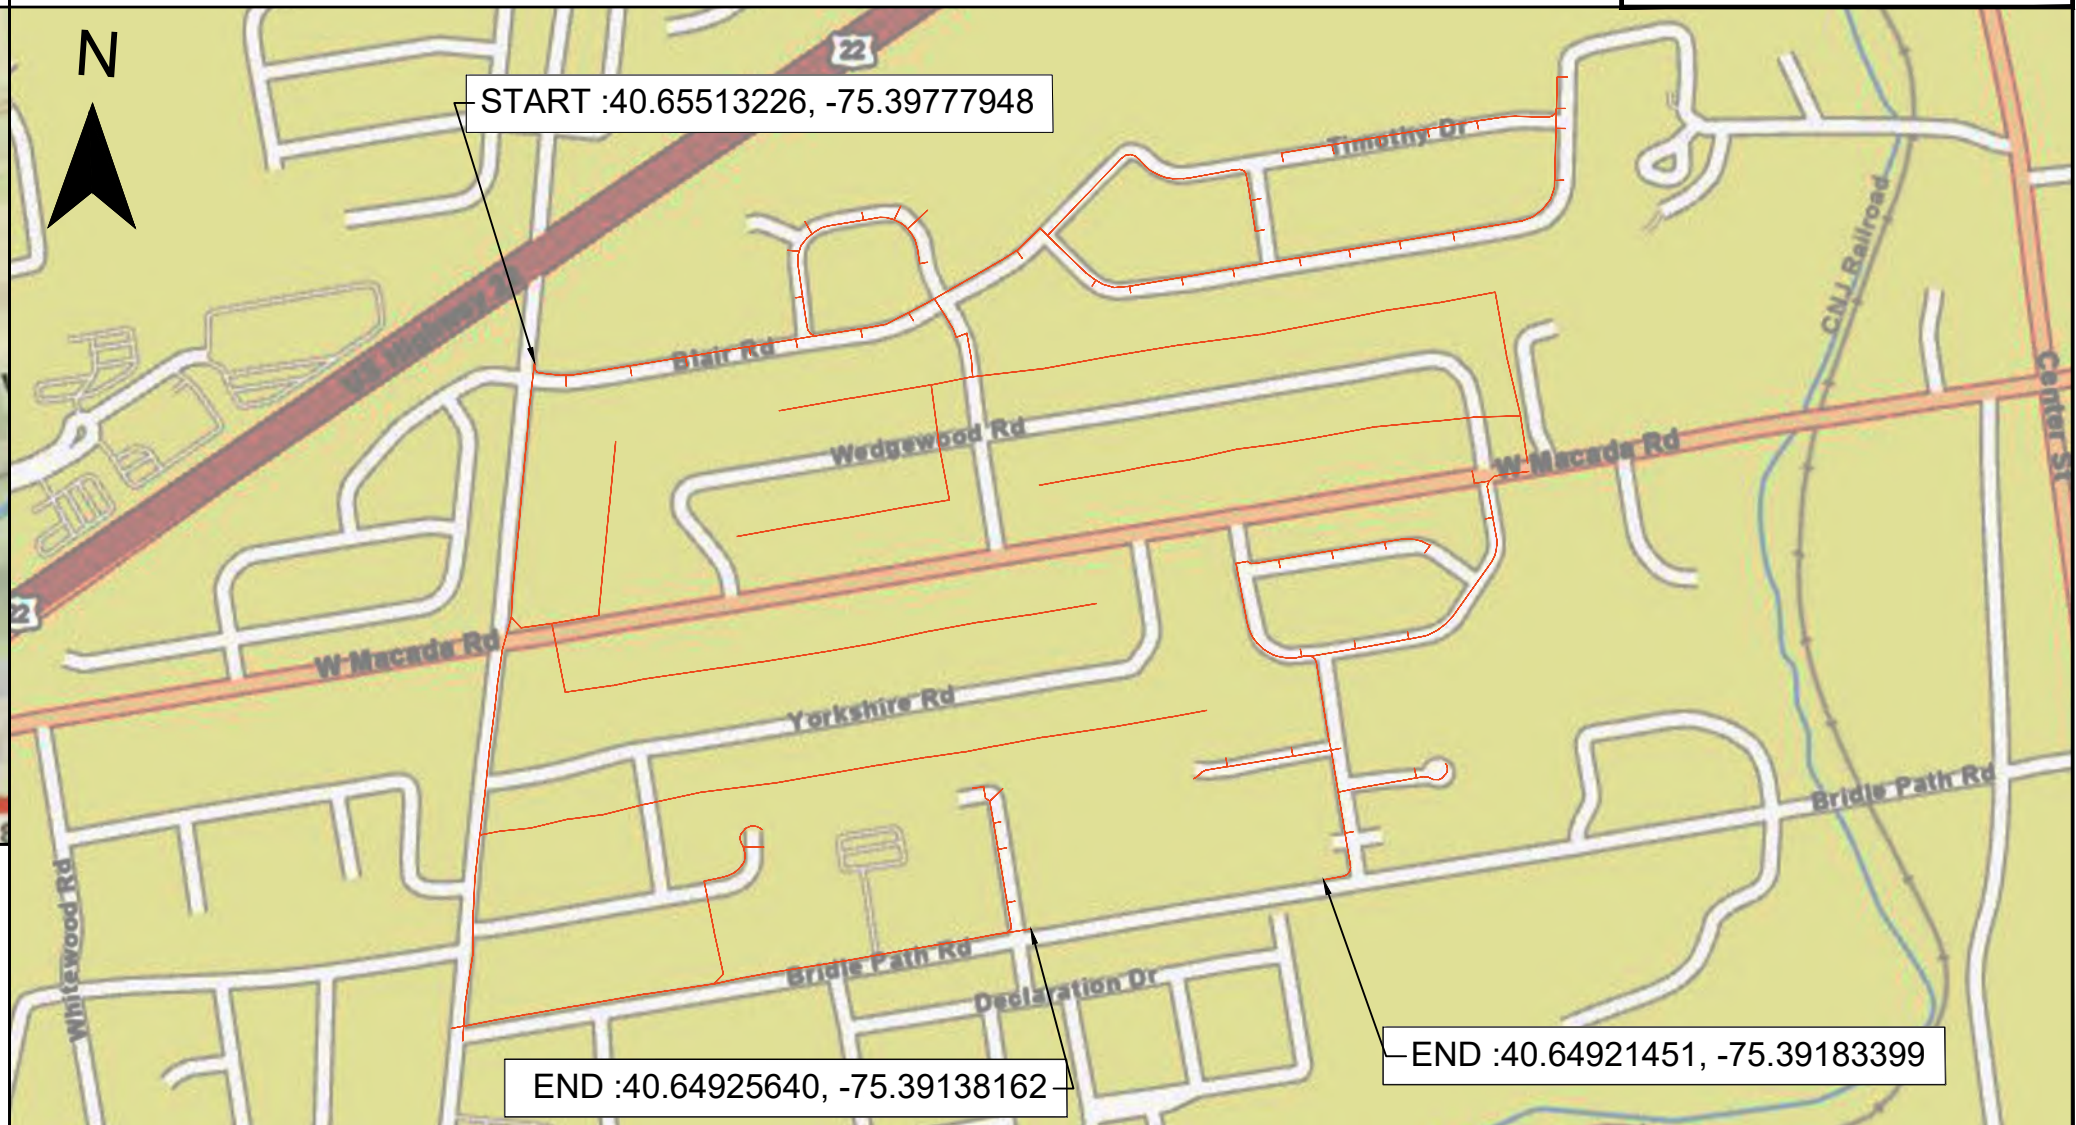

NOTE:
THE PLAT, PARCEL AND RIGHT OF WAY DIMENSIONAL INFORMATION HAS BEEN ACQUIRED AND PLOTTED ON THESE PLANS USING THE BEST AVAILABLE DATA AND AERIAL IMAGERY. ALL UTILITY INFORMATION SHOWN ON PLANS WAS ACQUIRED FROM THE BEST AVAILABLE DATA AND AS REASONABLY OBTAINED BY PHYSICAL FIELD SURVEY, IT REMAINS THE RESPONSIBILITY OF OTHERS TO FIELD VERIFY ALL DATA PRIOR TO PROJECT START. LINE LOCATES ARE THE RESPONSIBILITY OF OTHERS TO VERIFY CONFLICT HORIZONTALLY AND VERTICALLY OF EXISTING FACILITIES.



DO NOT SCALE DRAWINGS


CONTRACTOR SHALL VERIFY ALL PLANS & EXISTING DIMENSIONS & CONDITIONS ON THE ROUTE BEFORE PROCEEDING WITH THE WORK AND IS RESPONSIBLE FOR SAME

PROJECT NO:	1	10/09/2025
DRAWN BY:		
CHECKED BY:		
PERMIT NAME:		10/09/2025

TITLE SHEET

SHEET NUMBER

T-1

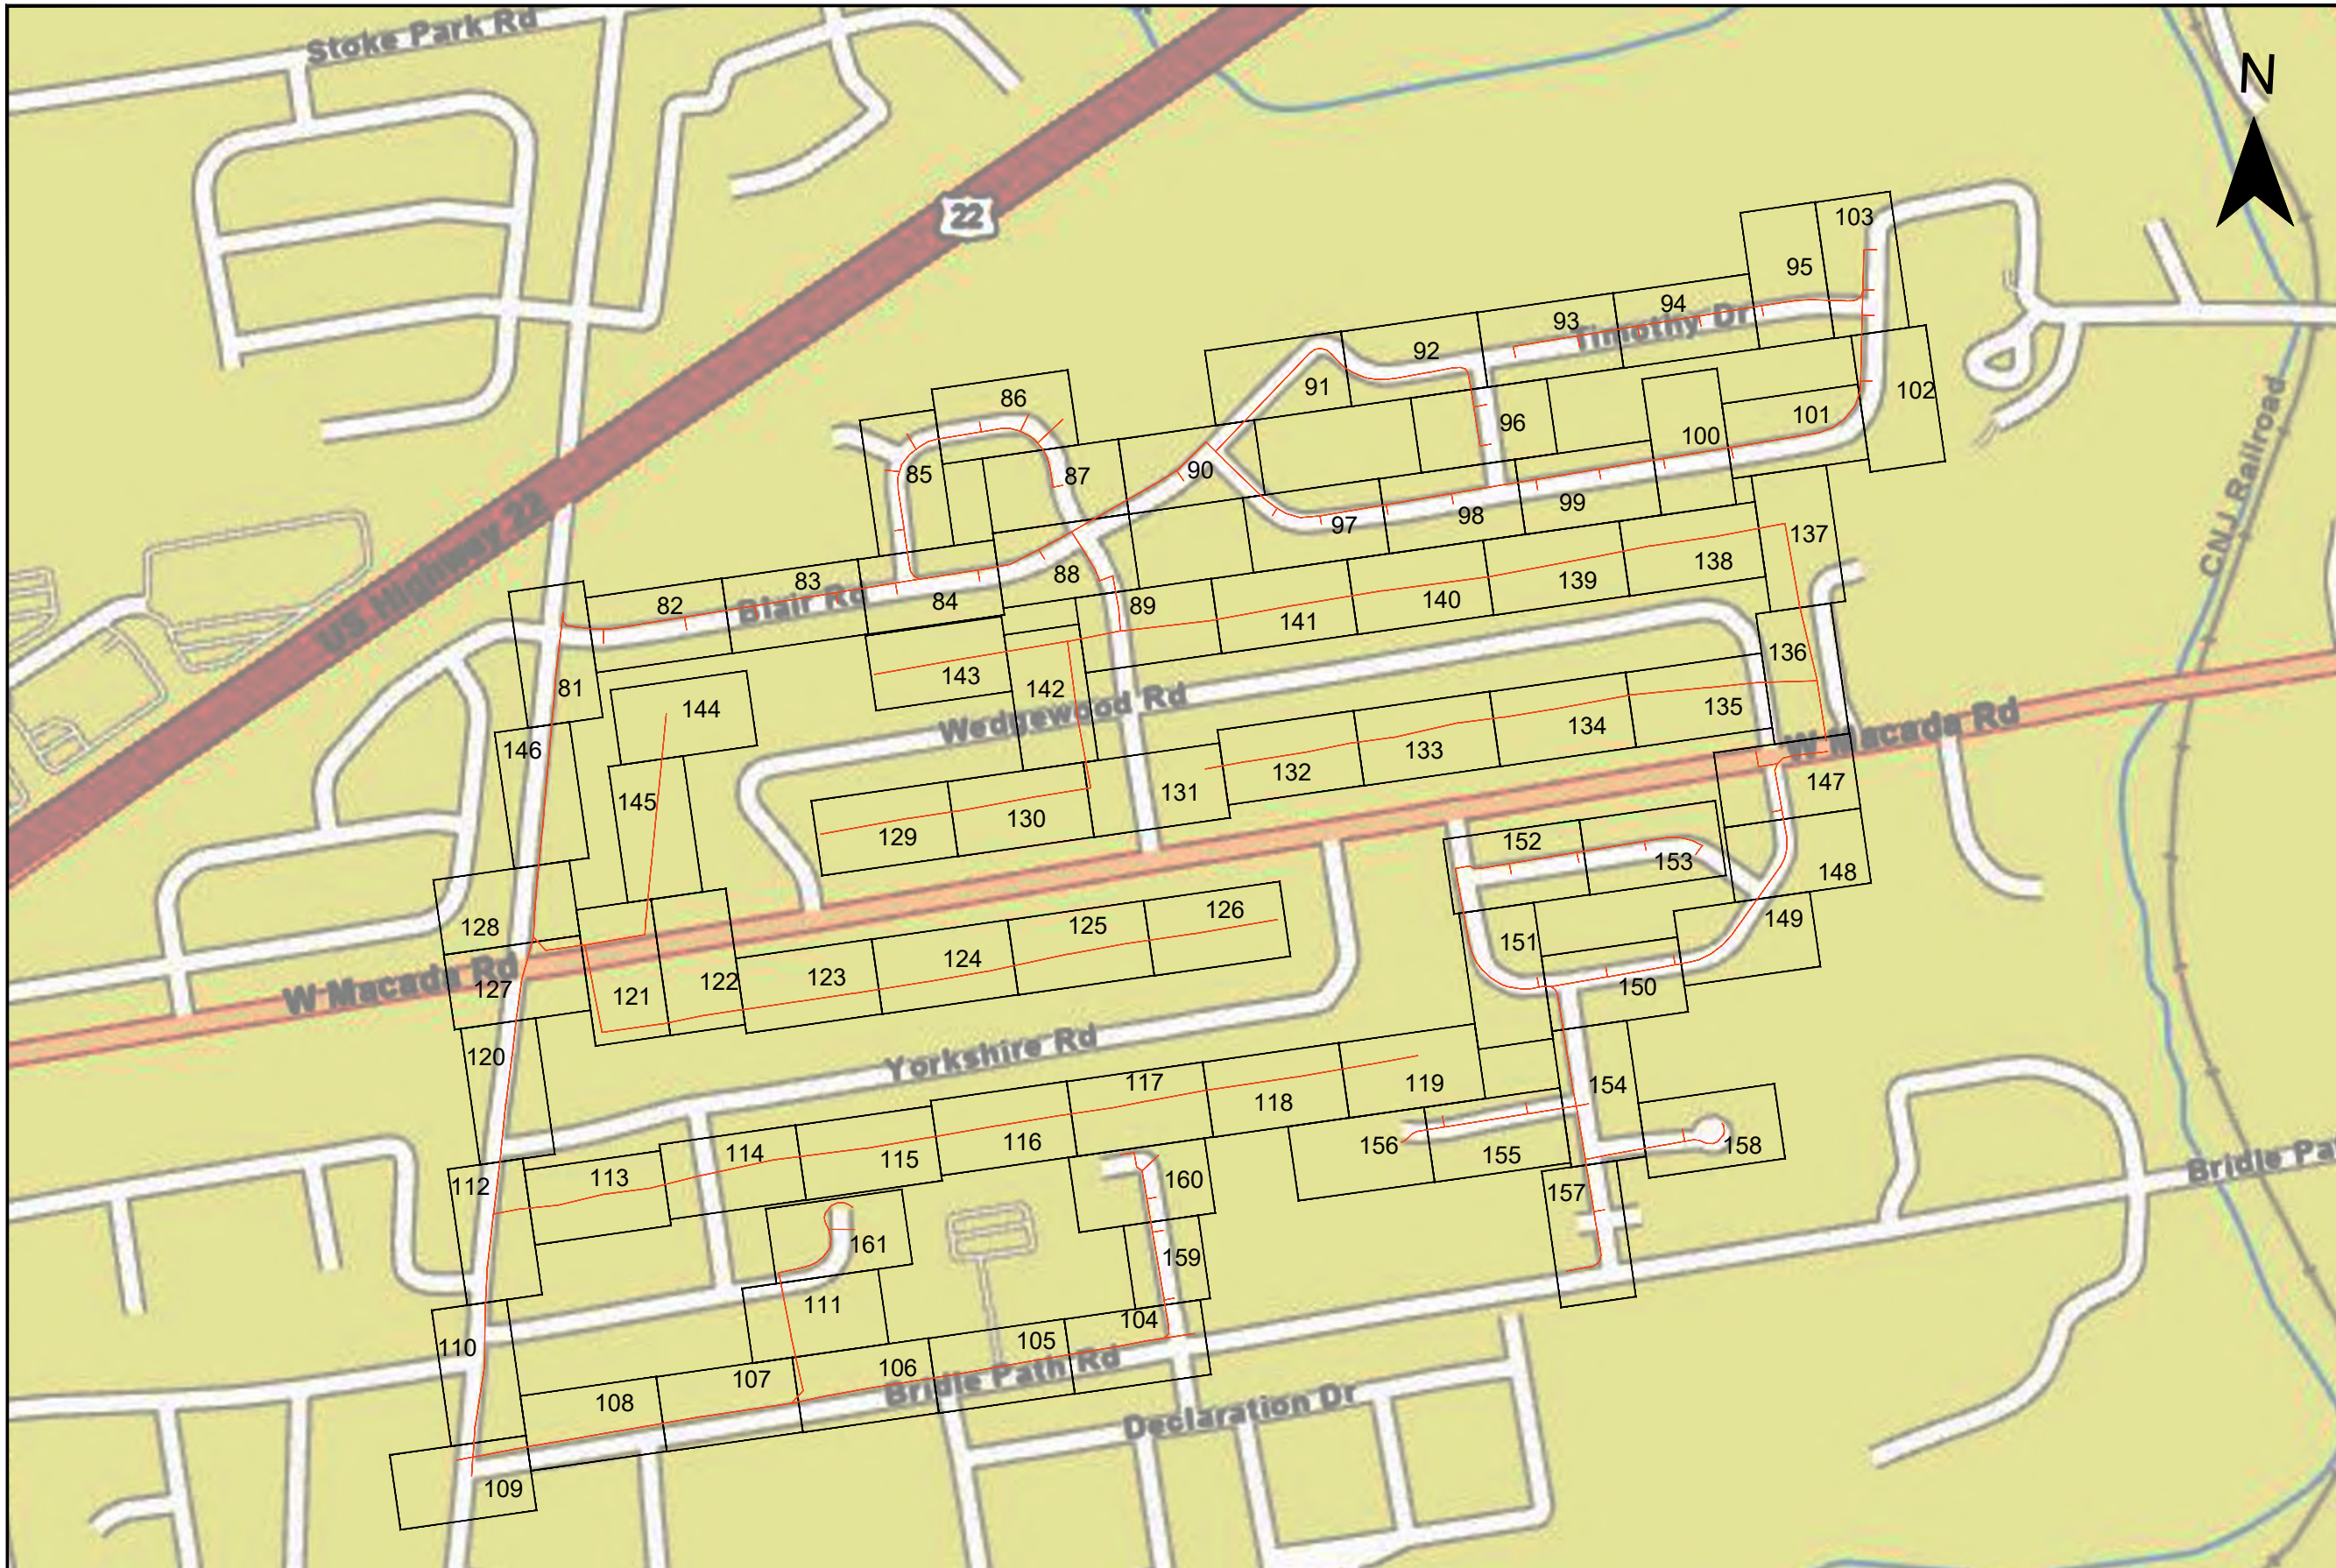

GREENLIGHT NETWORKS

GENERAL NOTES:

PE STAMP:

REV	DESCRIPTION	DATE
0		10/09/2025

DRAWN BY:
 CHECKED BY:
 DATE PRINTED: 10/09/2025



greenlight networks




INDEX






SHEET NUMBER

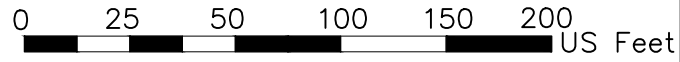





I-1







PE STAMP:




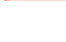



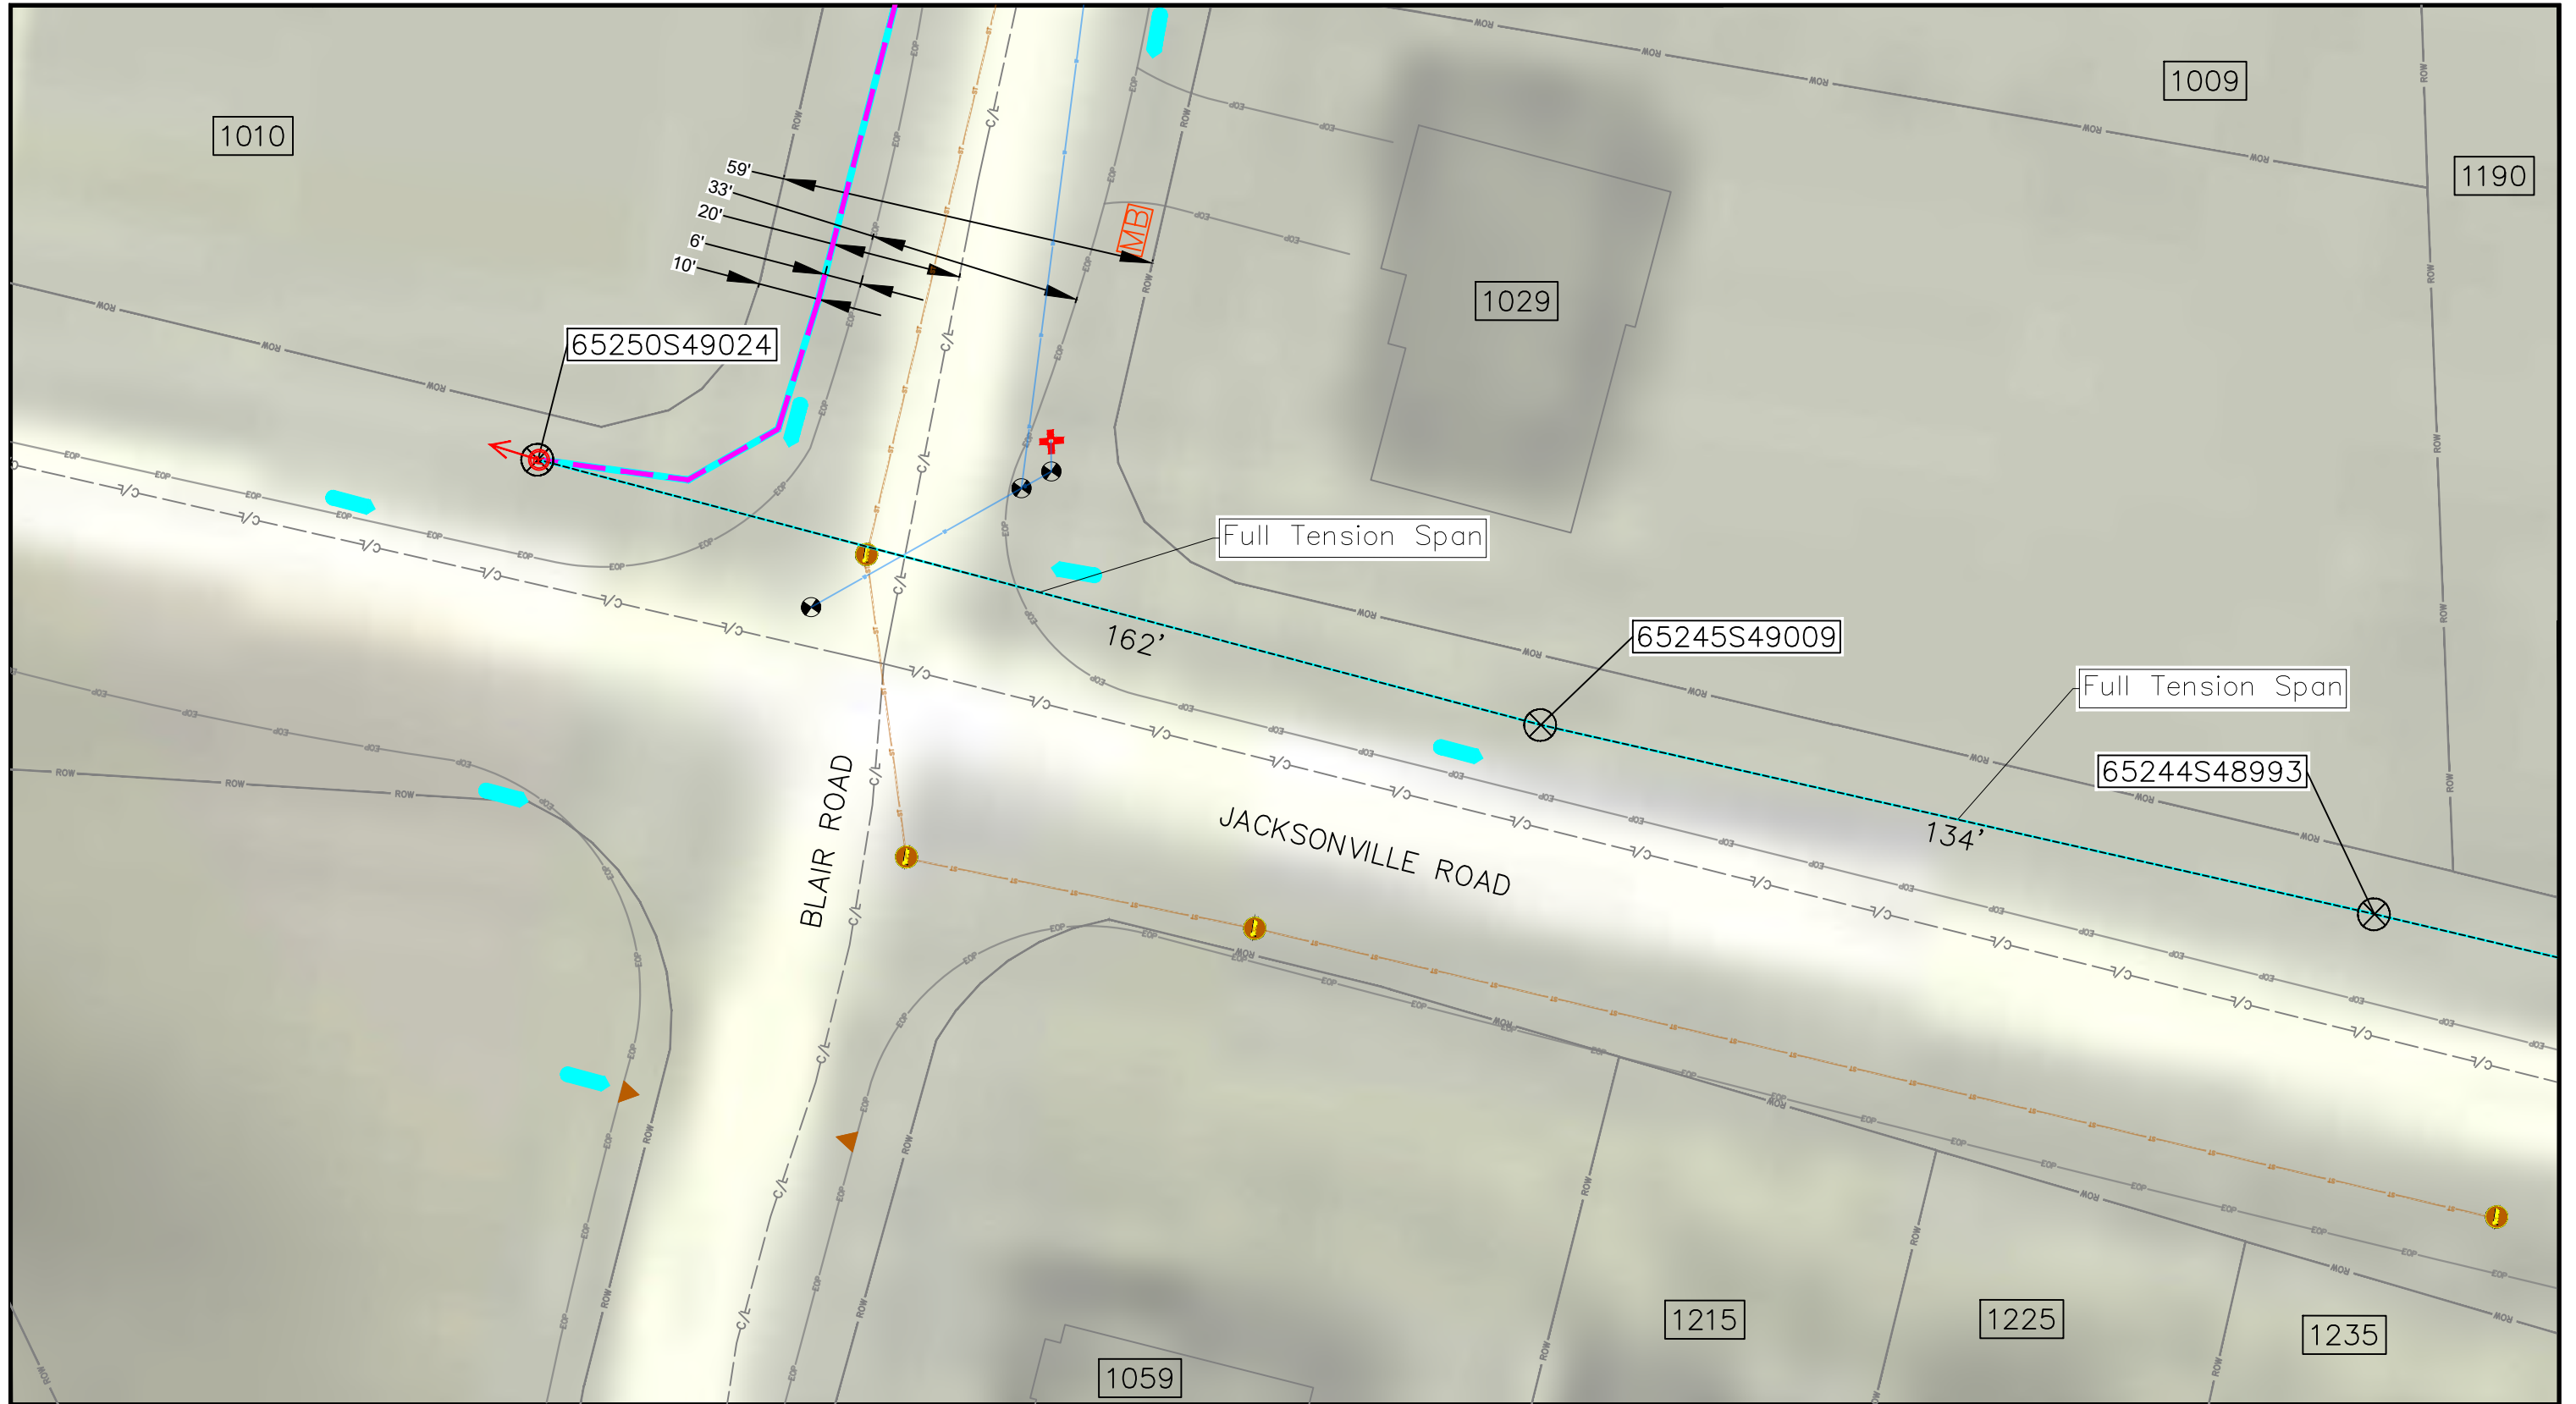
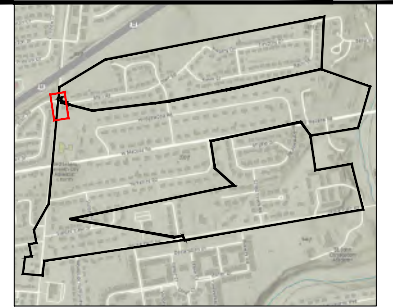
MAV_TOH_COMBINED_001 Page 81 of 224

-  Water
-  Gas
-  Waste/Storm
-  Guardrail
-  Power

-  Transformer
-  Sewer
-  Pedestal
-  Mailbox
-  Equipment
-  Handhole

-  Marker
-  Other Manhole
-  Hydrant
-  Valve
-  Handhole
-  Sewer Inlet

-  Poles
-  Fibrecable
-  Conduit
-  Permit Area
-  Vault



PE STAMP:






- Water
- Gas
- Waste/Storm
- Guardrail
- Power

- Transformer
- Sewer
- Pedestal
- Mailbox
- Equipment
- Handhole

- Marker
- Other Manhole
- Hydrant
- Valve
- Handhole
- Sewer Inlet

- Poles
- Fibrecable
- Conduit
- Permit Area
- Vault

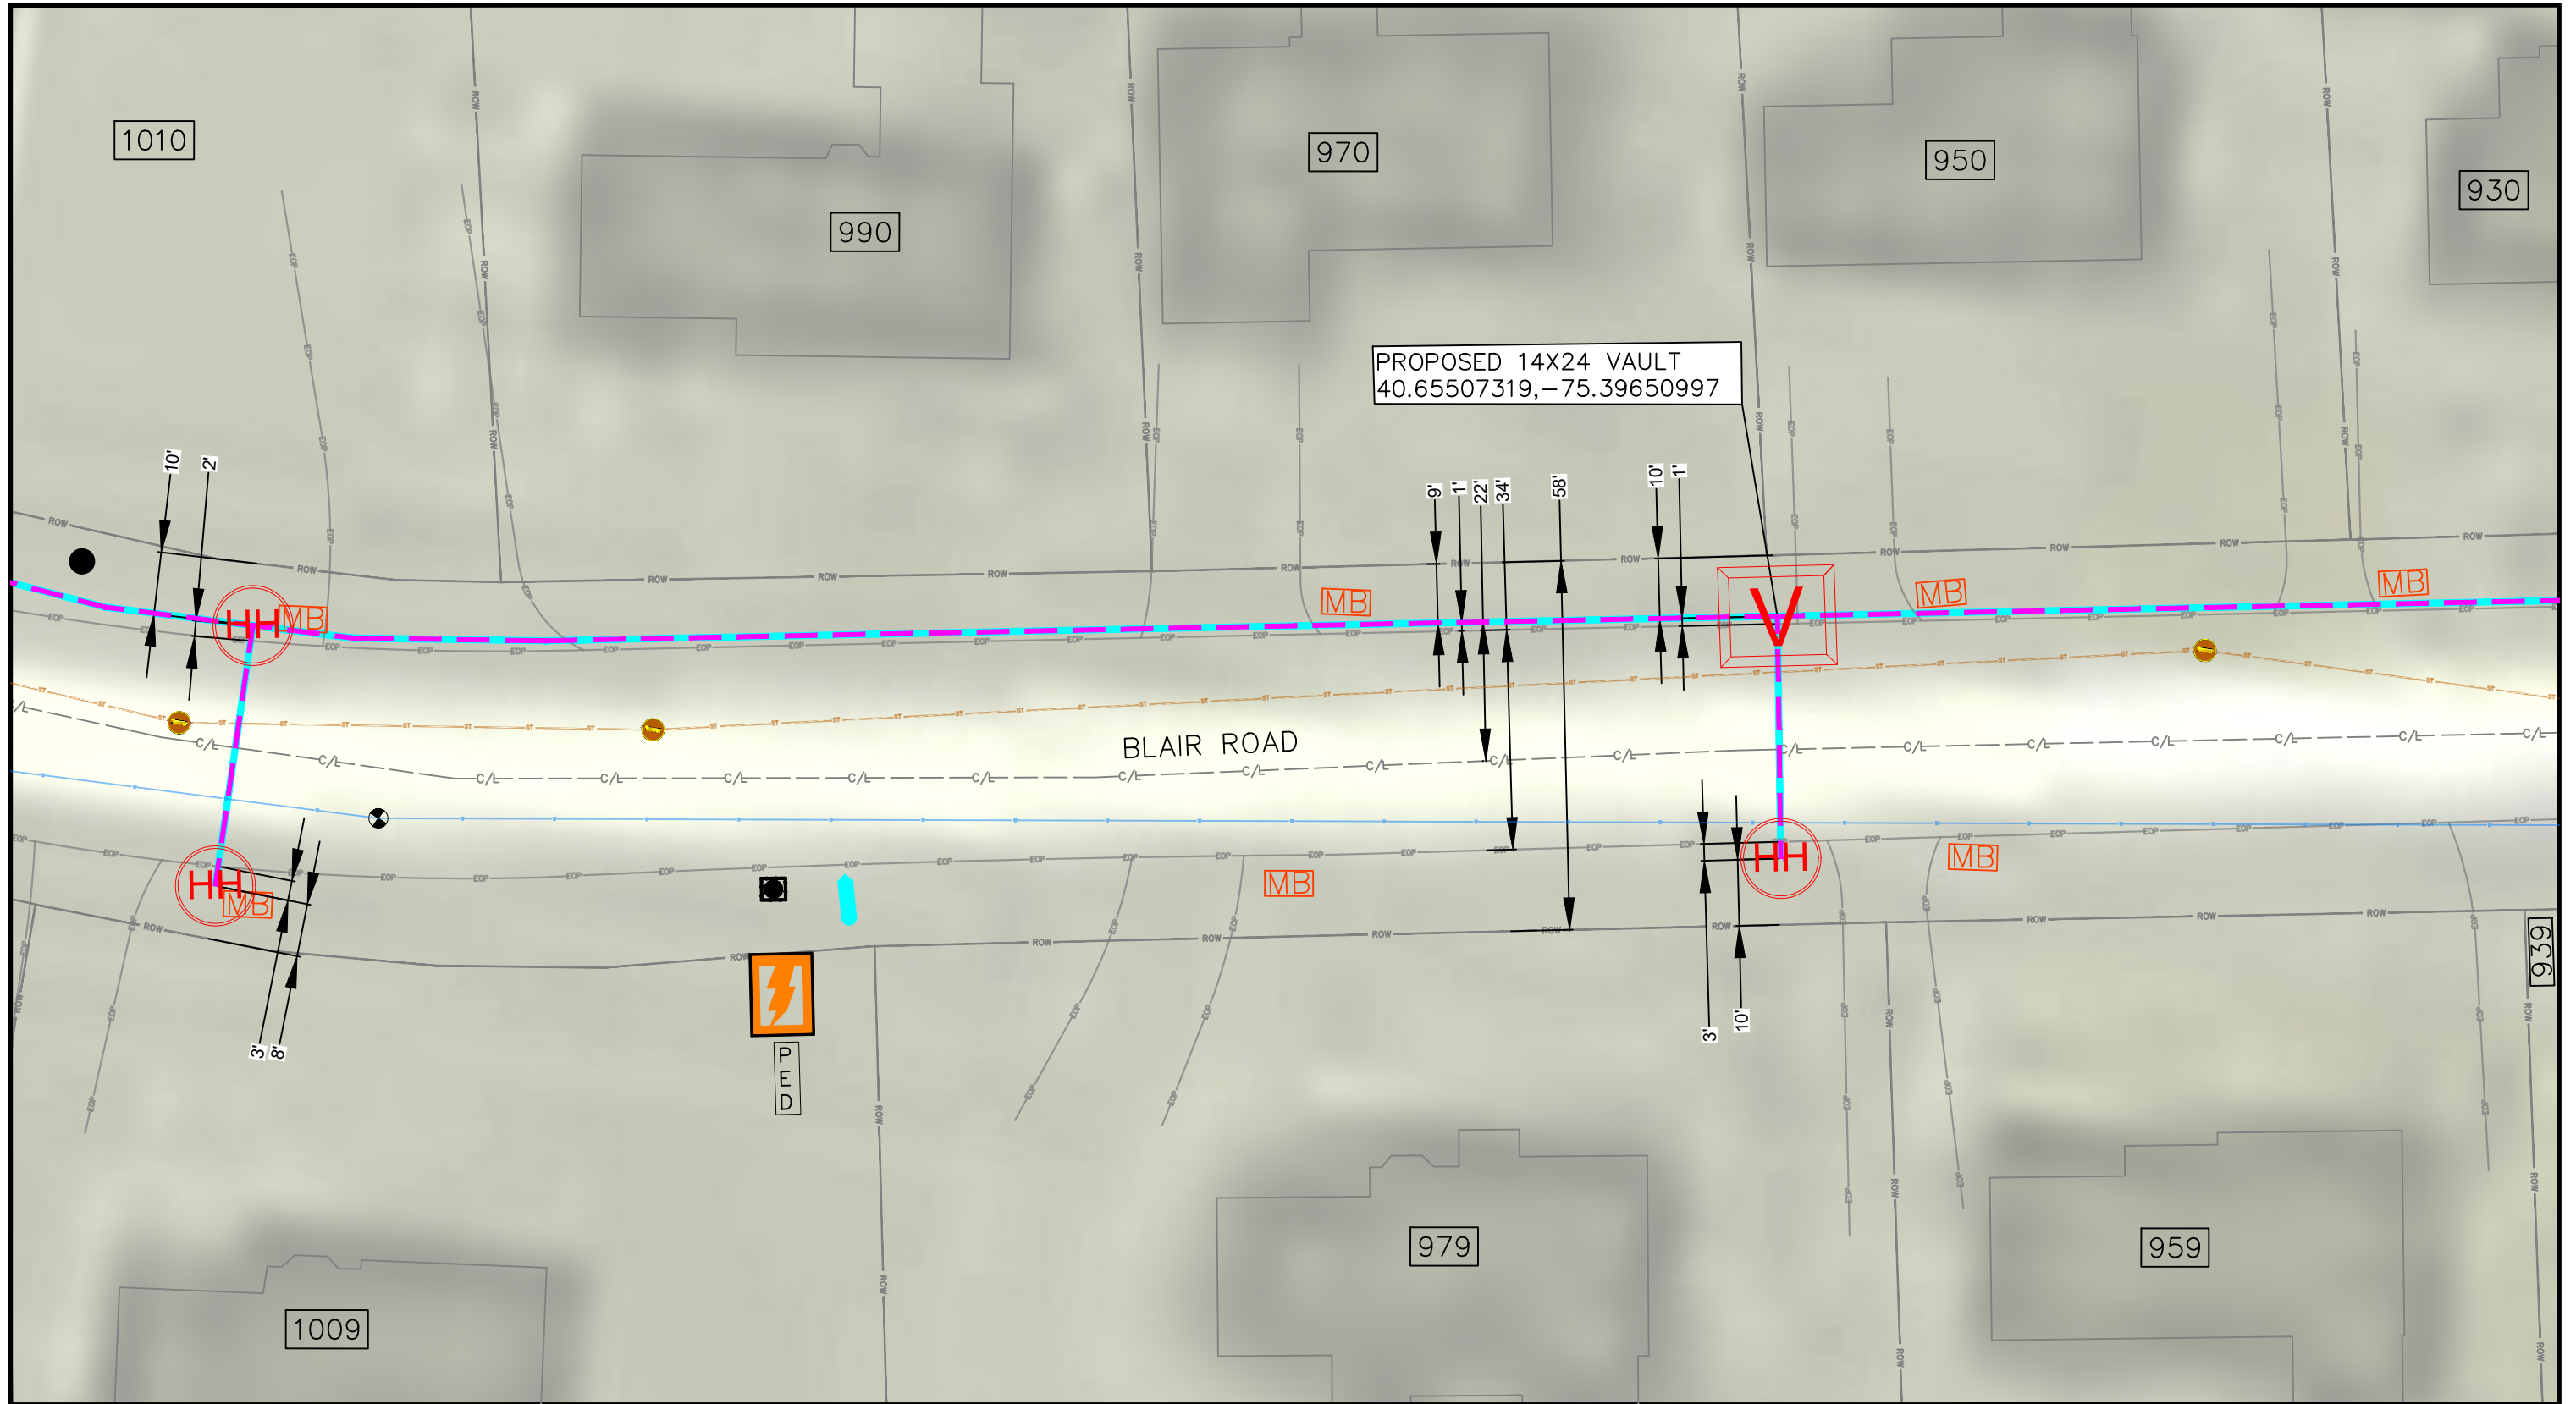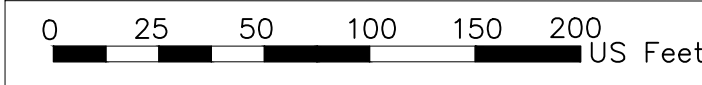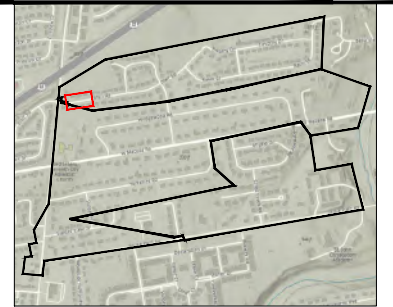


PROPOSED 14X24 VAULT
40.65507319, -75.39650997



BLAIR ROAD

939


PE STAMP:

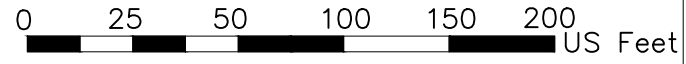



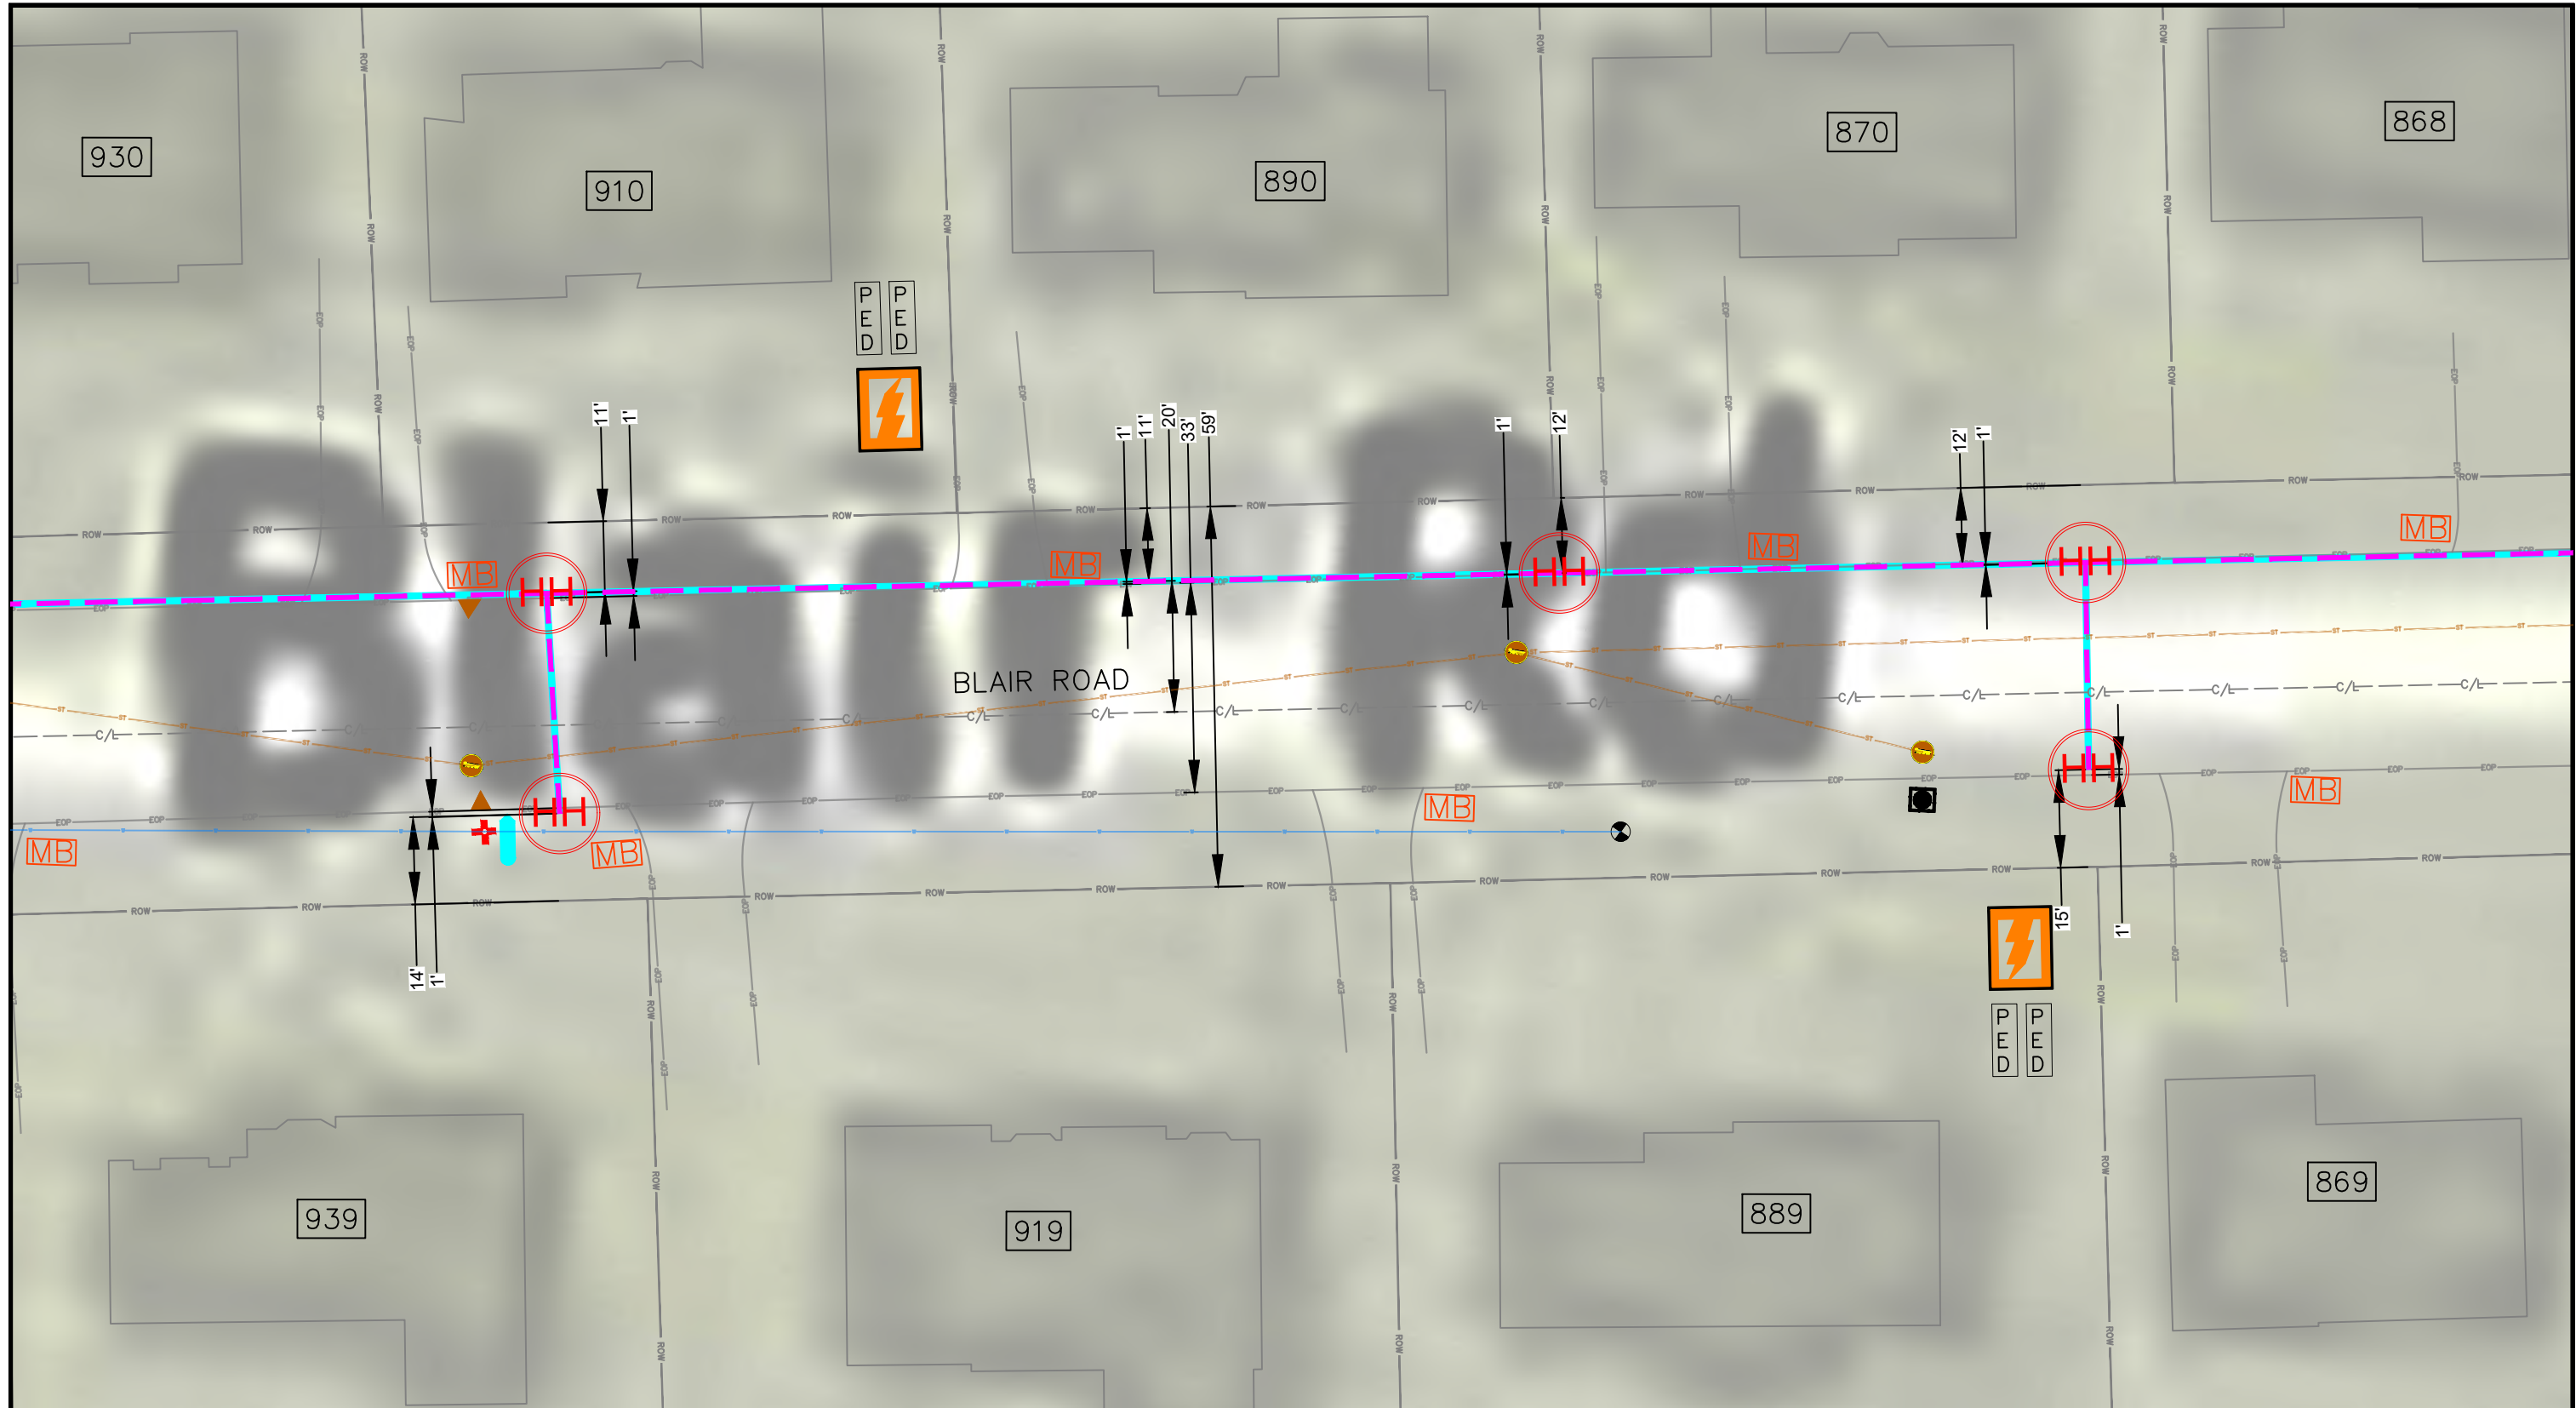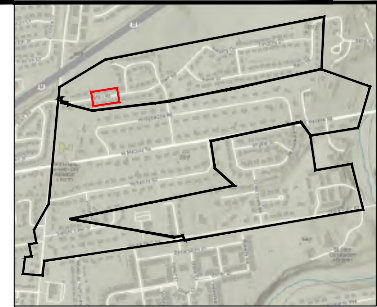


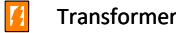
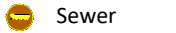
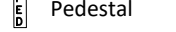
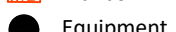
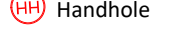

Water	Transformer	Marker	Poles
Gas	Sewer	Other Manhole	Fibrecable
Waste/Storm	Pedestal	Hydrant	Conduit
Guardrail	Mailbox	Valve	Permit Area
Power	Equipment	Handhole	Vault
	Handhole	Sewer Inlet	

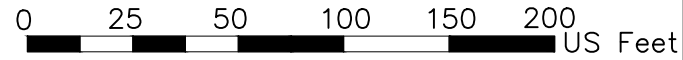
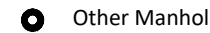
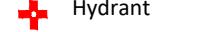
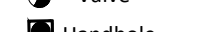








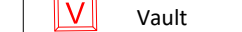
PE STAMP:





-  Water
-  Gas
-  Waste/Storm
-  Guardrail
-  Power


-  Transformer
-  Sewer
-  Pedestal
-  Mailbox
-  Equipment
-  Handhole

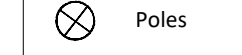-  Marker
-  Other Manhole
-  Hydrant
-  Valve
-  Handhole
-  Sewer Inlet



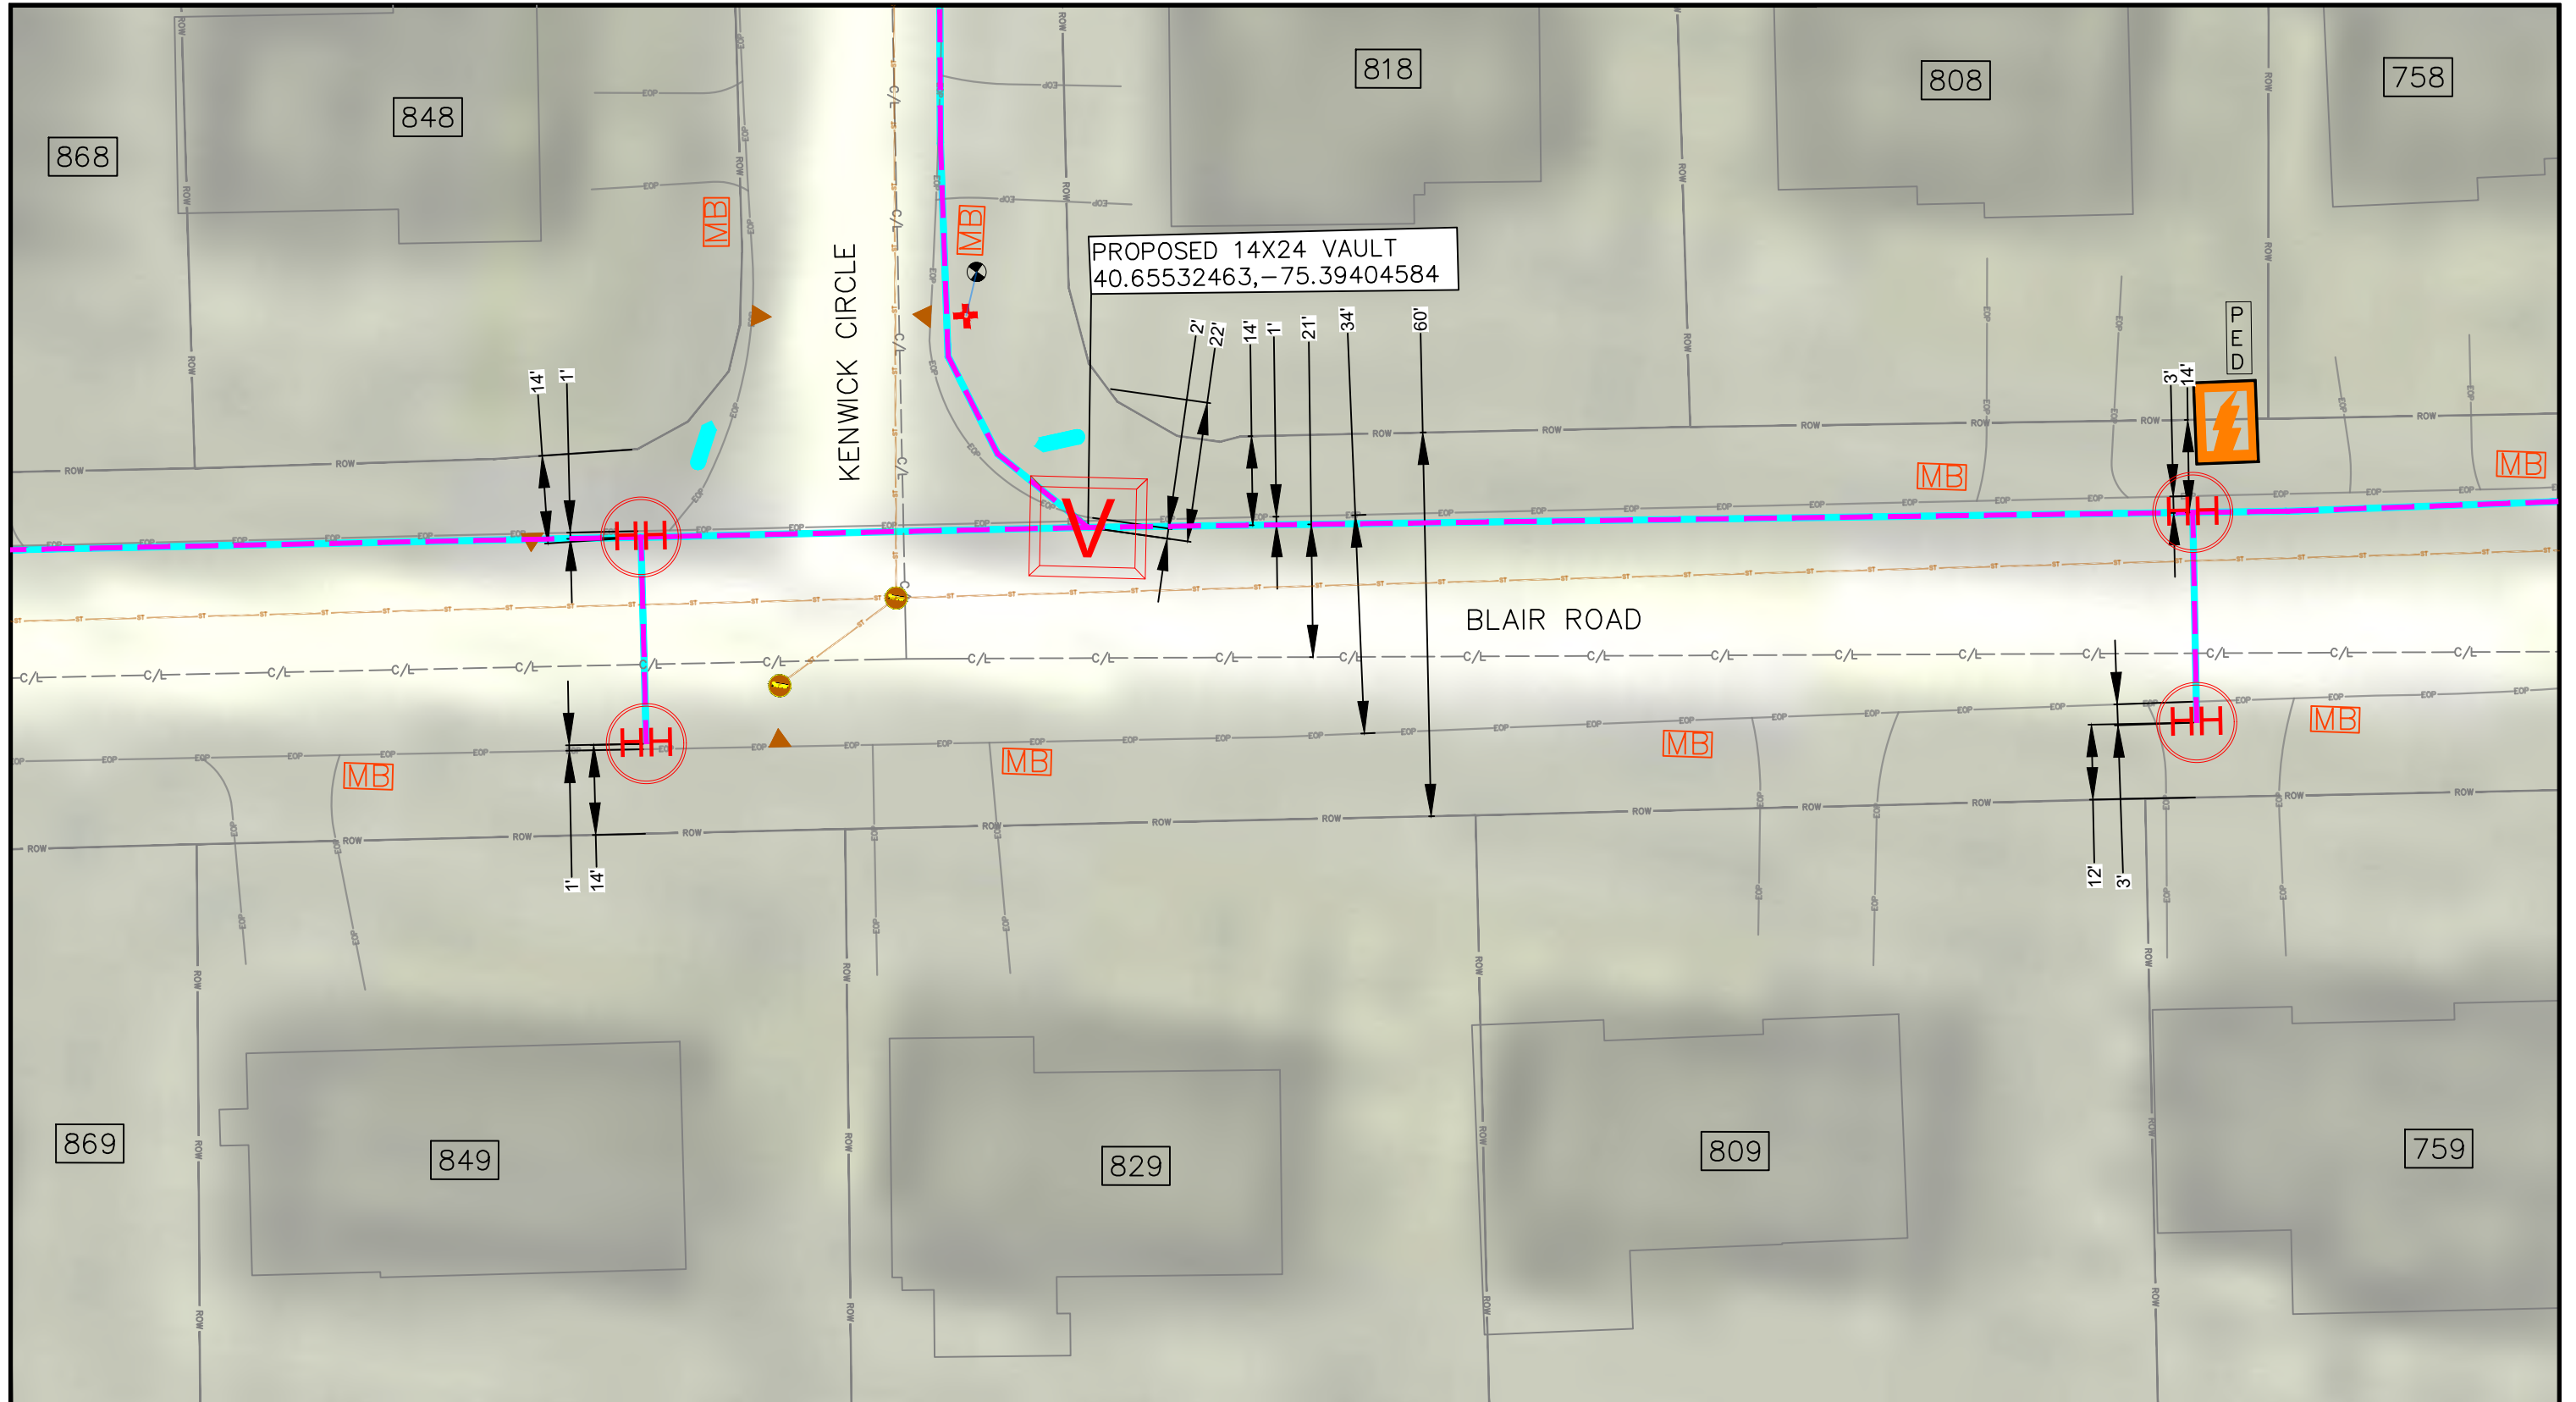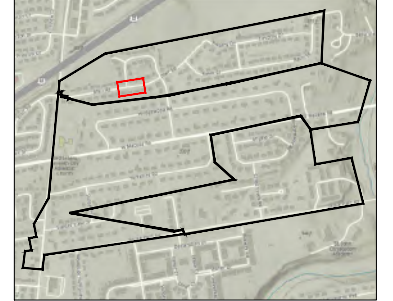

-  Poles
-  Fibrecable
-  Conduit
-  Permit Area
-  Vault

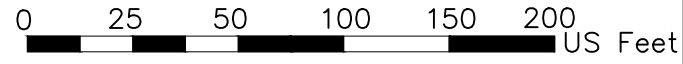







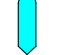





PE STAMP:

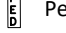






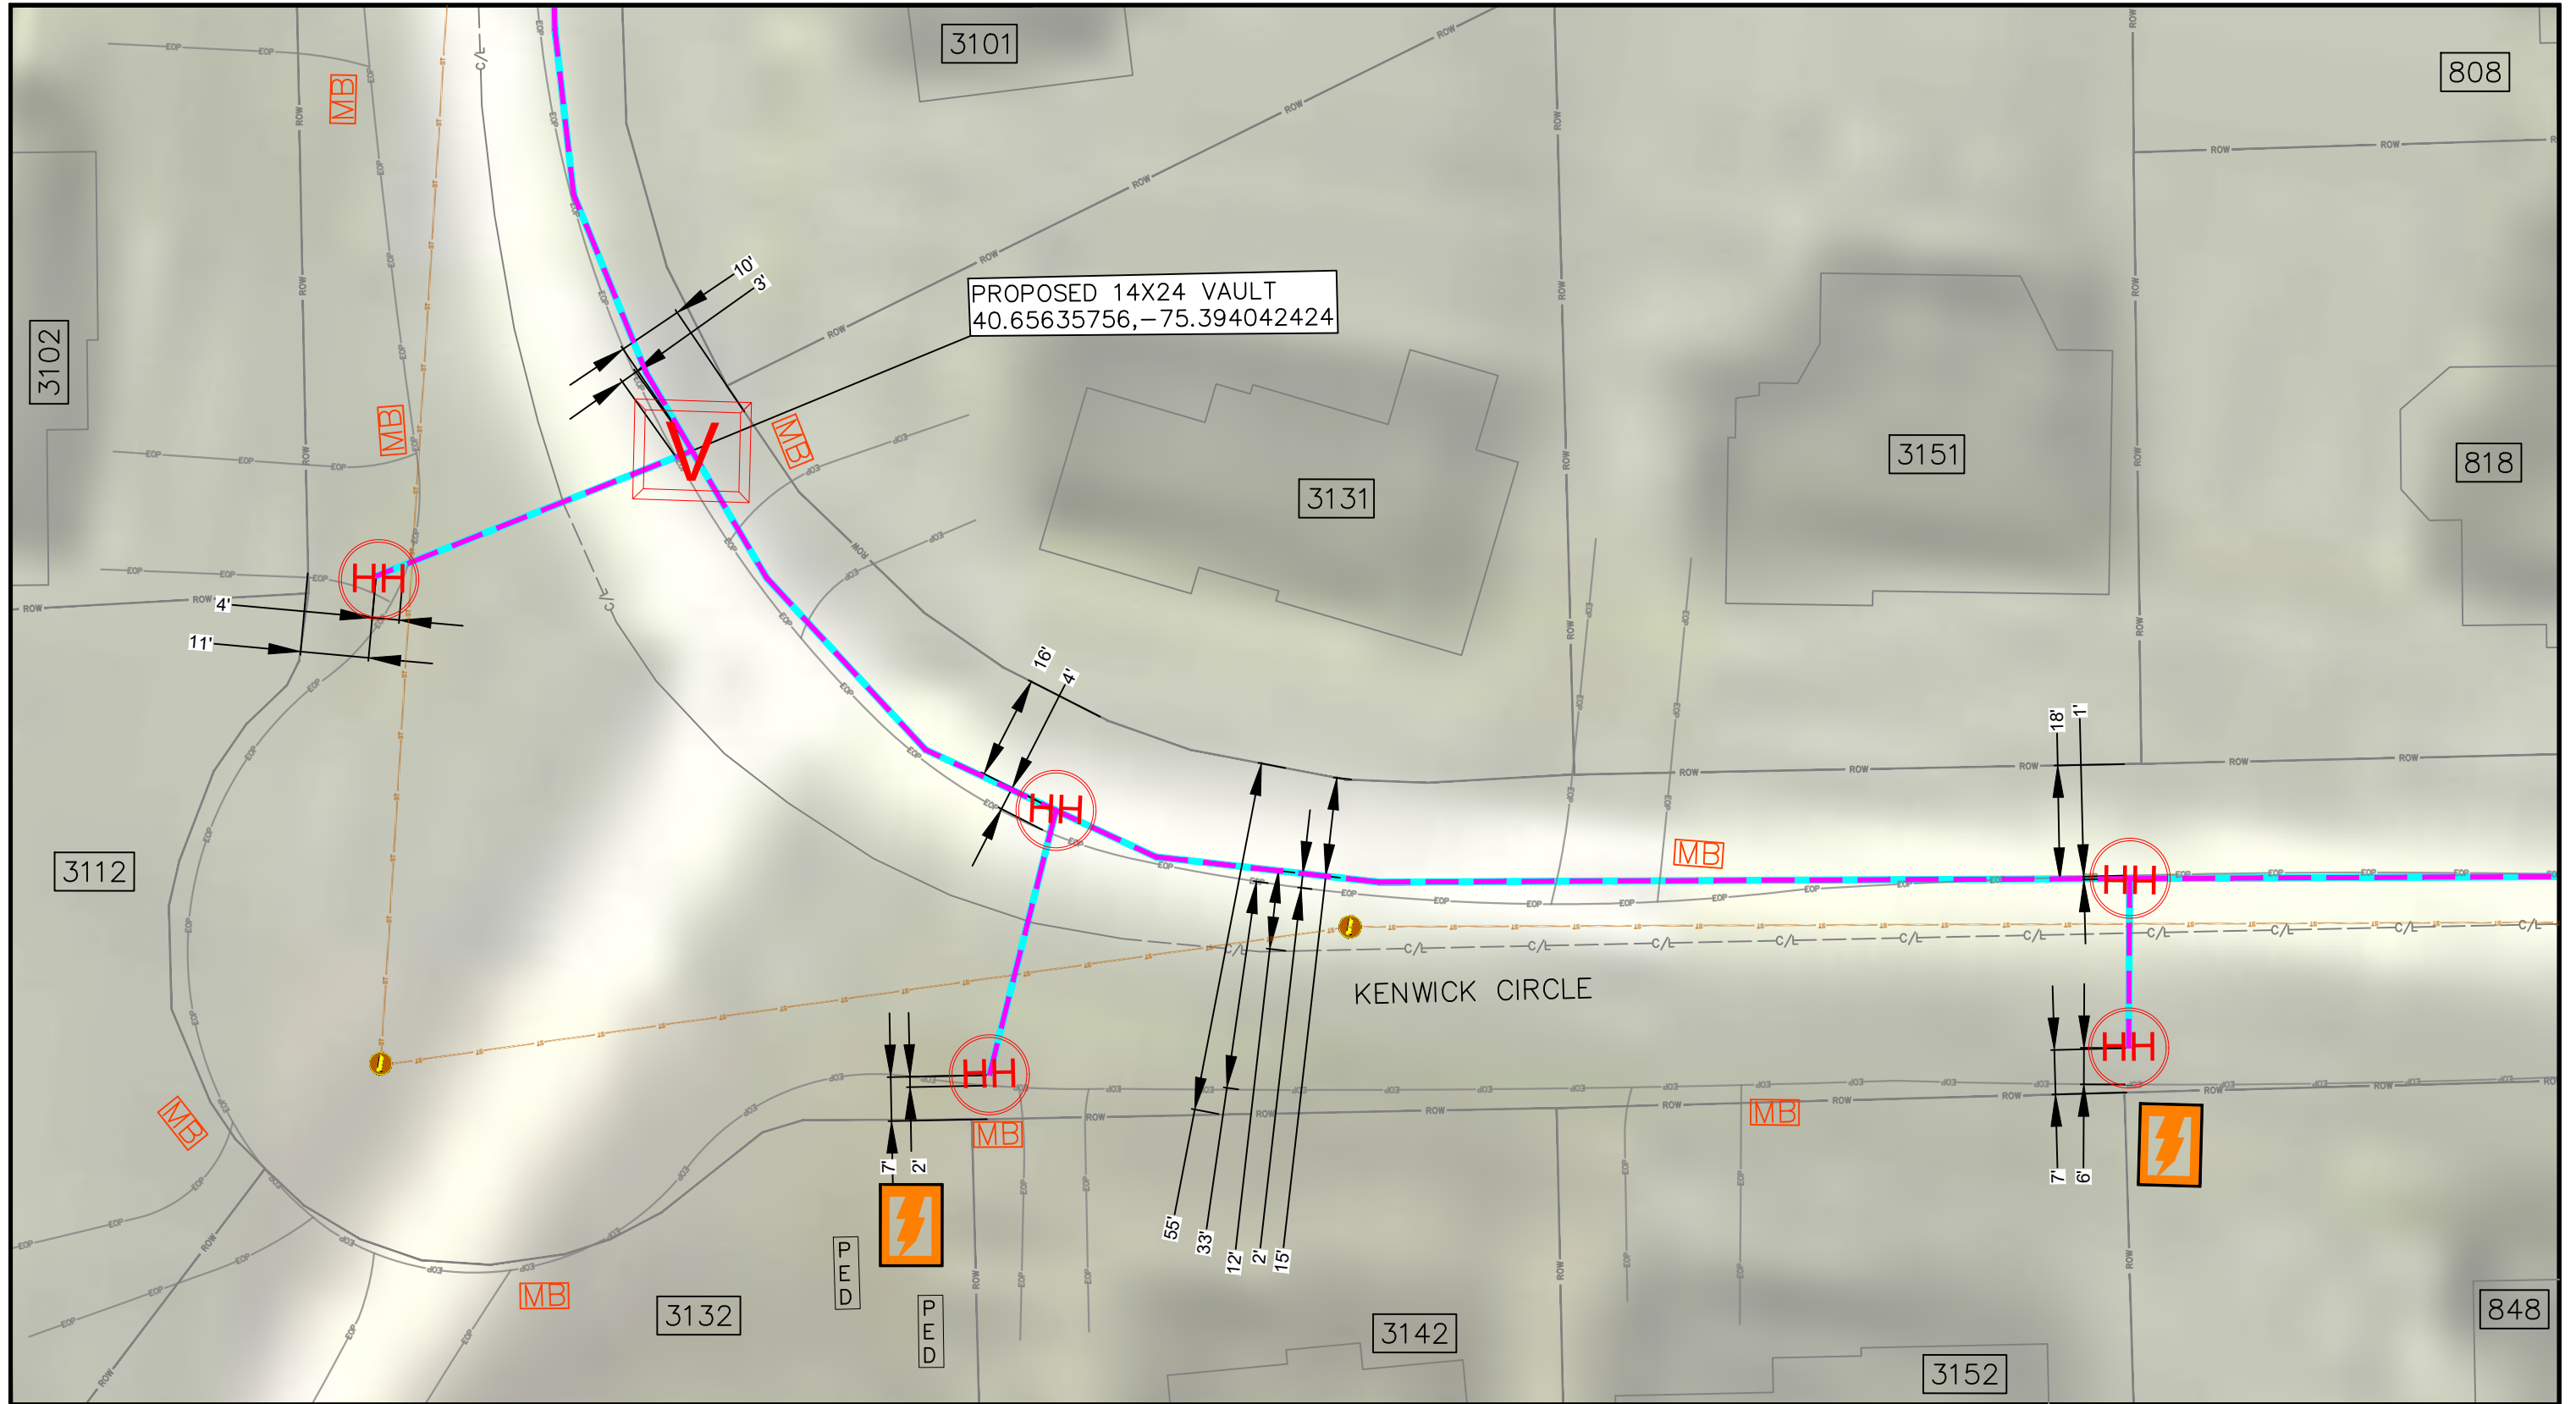
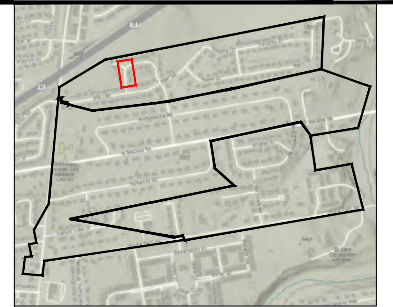
MAV_TOH_COMBINED_001 Page 85 of 224

-  Water
-  Gas
-  Waste/Storm
-  Guardrail
-  Power

-  Transformer
-  Sewer
-  Pedestal
-  Mailbox
-  Equipment
-  Handhole

-  Marker
-  Other Manhole
-  Hydrant
-  Valve
-  Handhole
-  Sewer Inlet




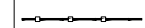

-  Poles
-  Fibrecable
-  Conduit
-  Permit Area
-  Vault






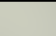







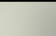
PE STAMP:








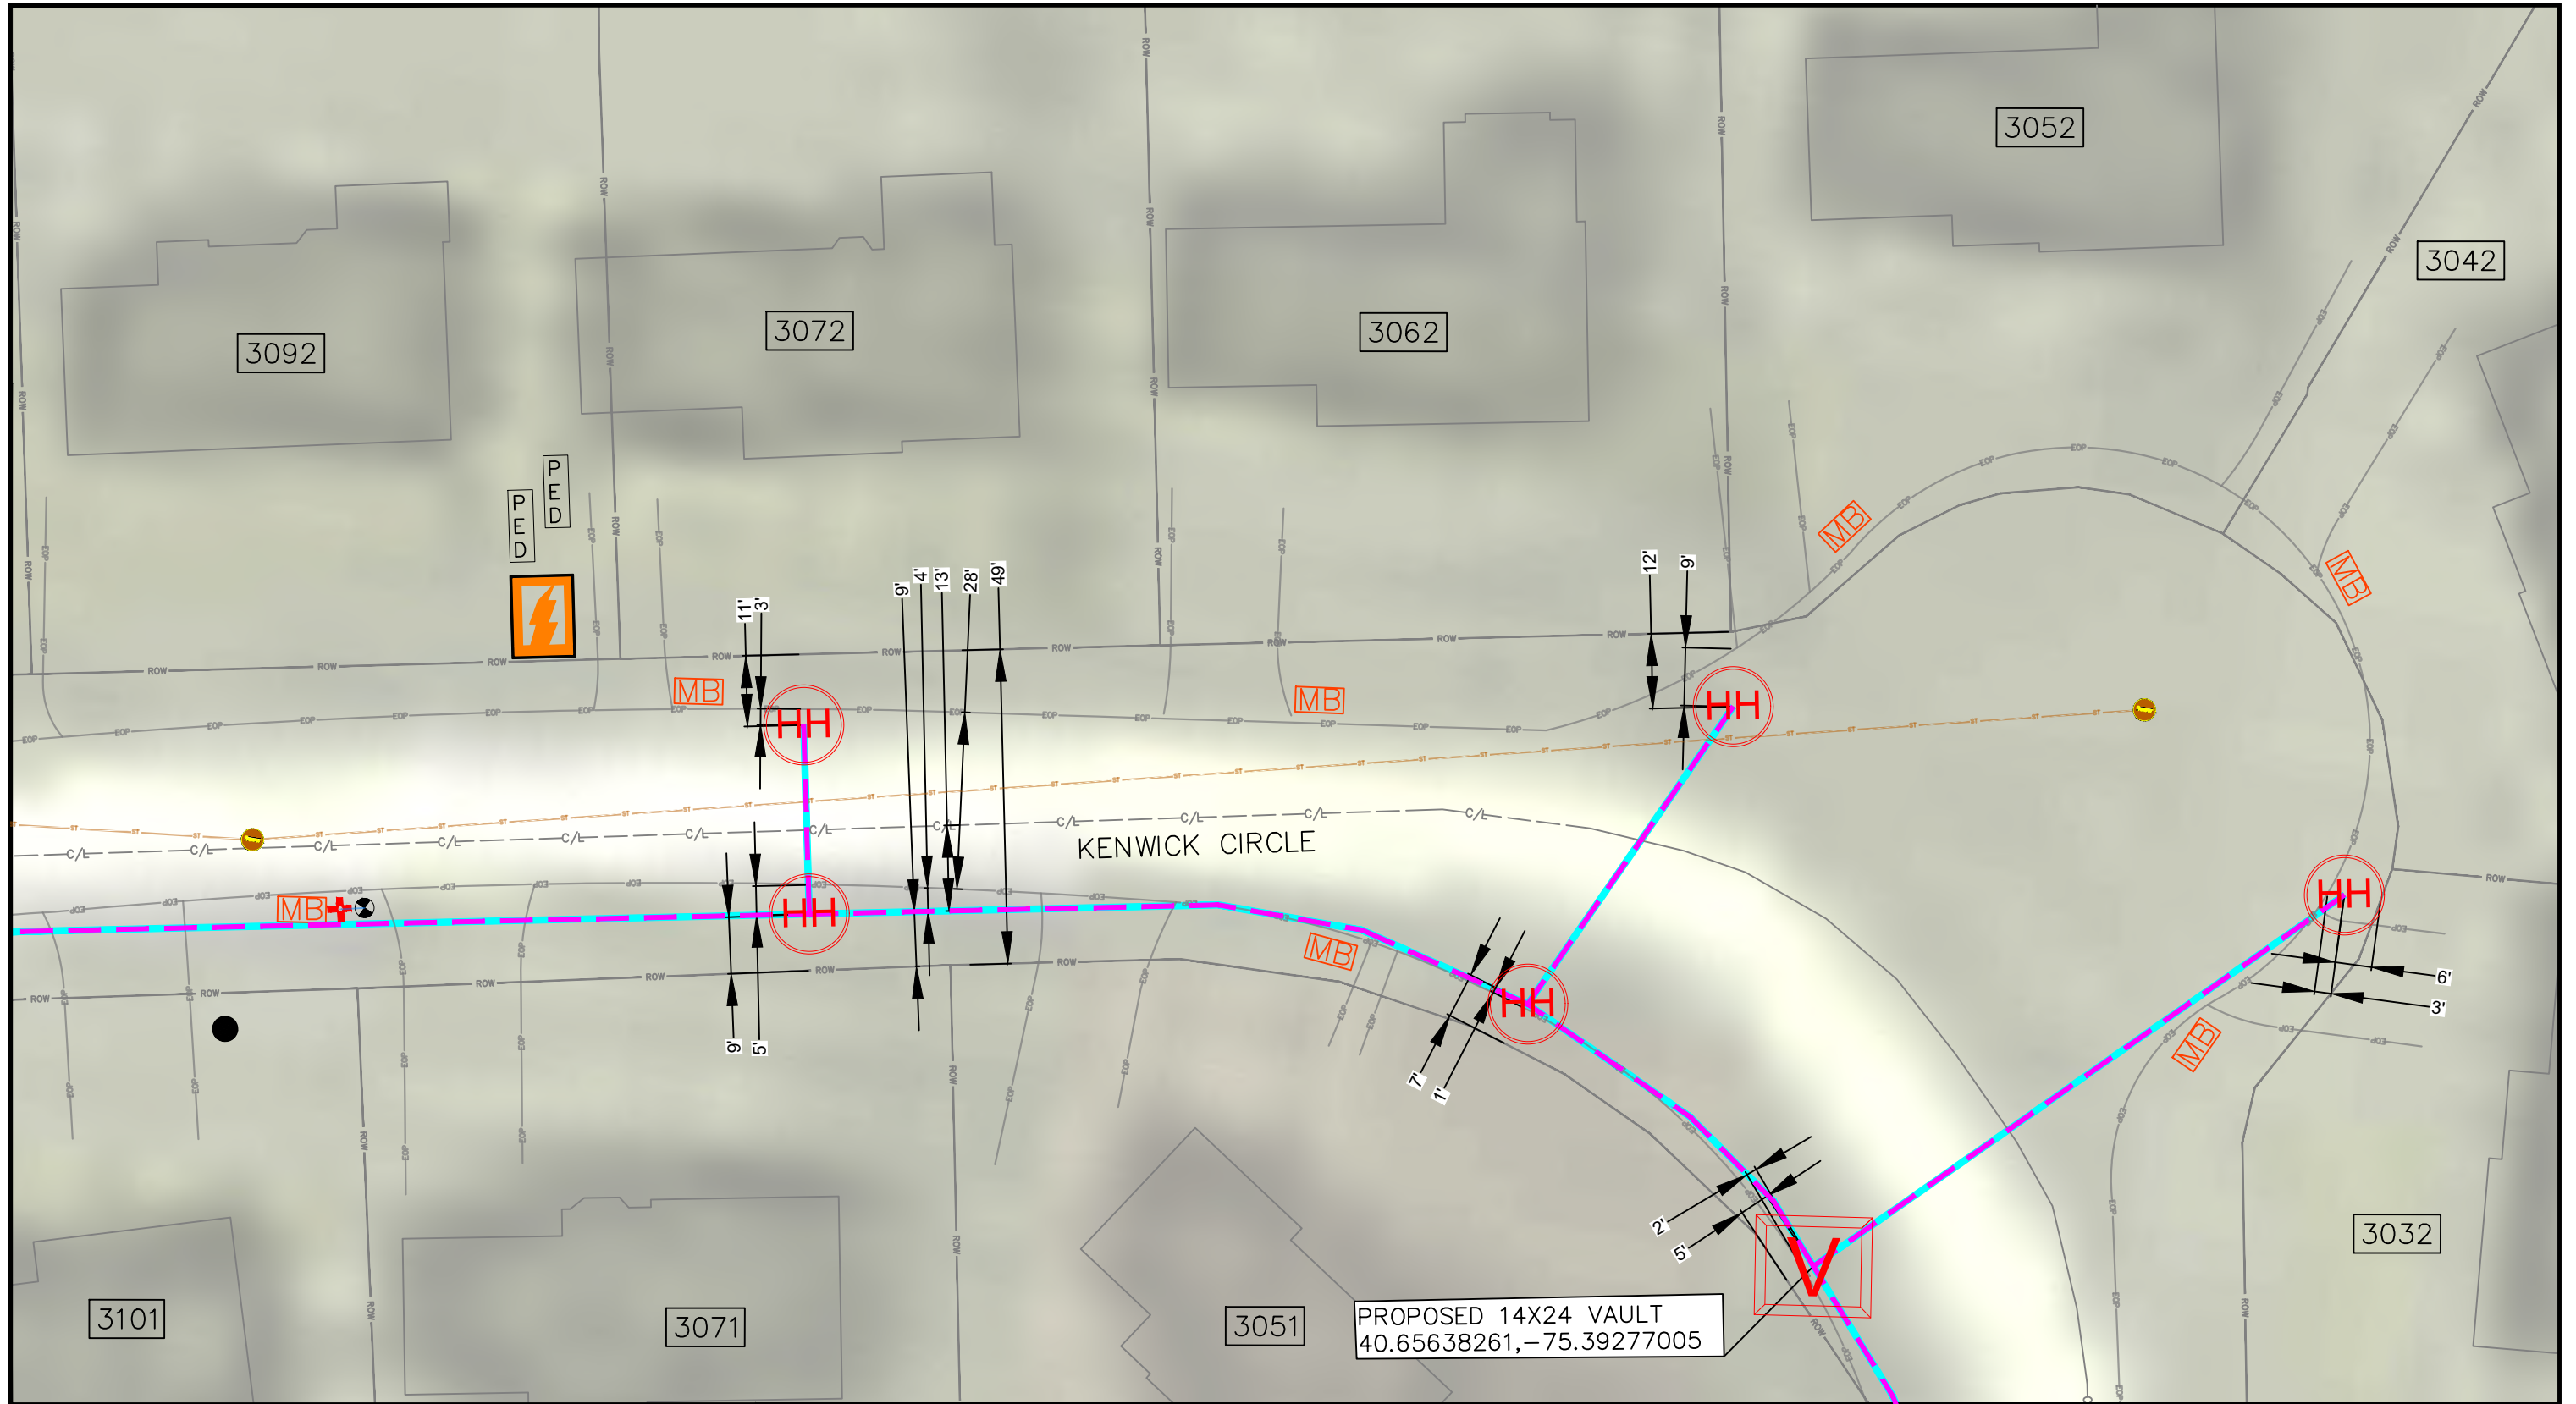
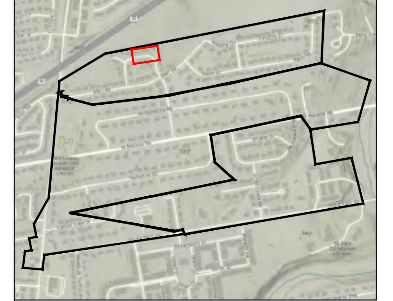
MAV_TOH_COMBINED_001 Page 86 of 224

-  Water
-  Gas
-  Waste/Storm
-  Guardrail
-  Power

-  Transformer
-  Sewer
-  Pedestal
-  Mailbox
-  Equipment
-  Handhole


-  Marker
-  Other Manhole
-  Hydrant
-  Valve
-  Handhole
-  Sewer Inlet

-  Poles
-  Fibrecable
-  Conduit
-  Permit Area
-  Vault



PROPOSED 14X24 VAULT
40.65638261, -75.39277005

PE STAMP:

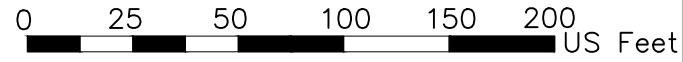



MAV_TOH_COMBINED_001 Page 87 of 224

- Water
- Gas
- Waste/Storm
- Guardrail
- Power

- Transformer
- Sewer
- Pedestal
- Mailbox
- Equipment
- Handhole



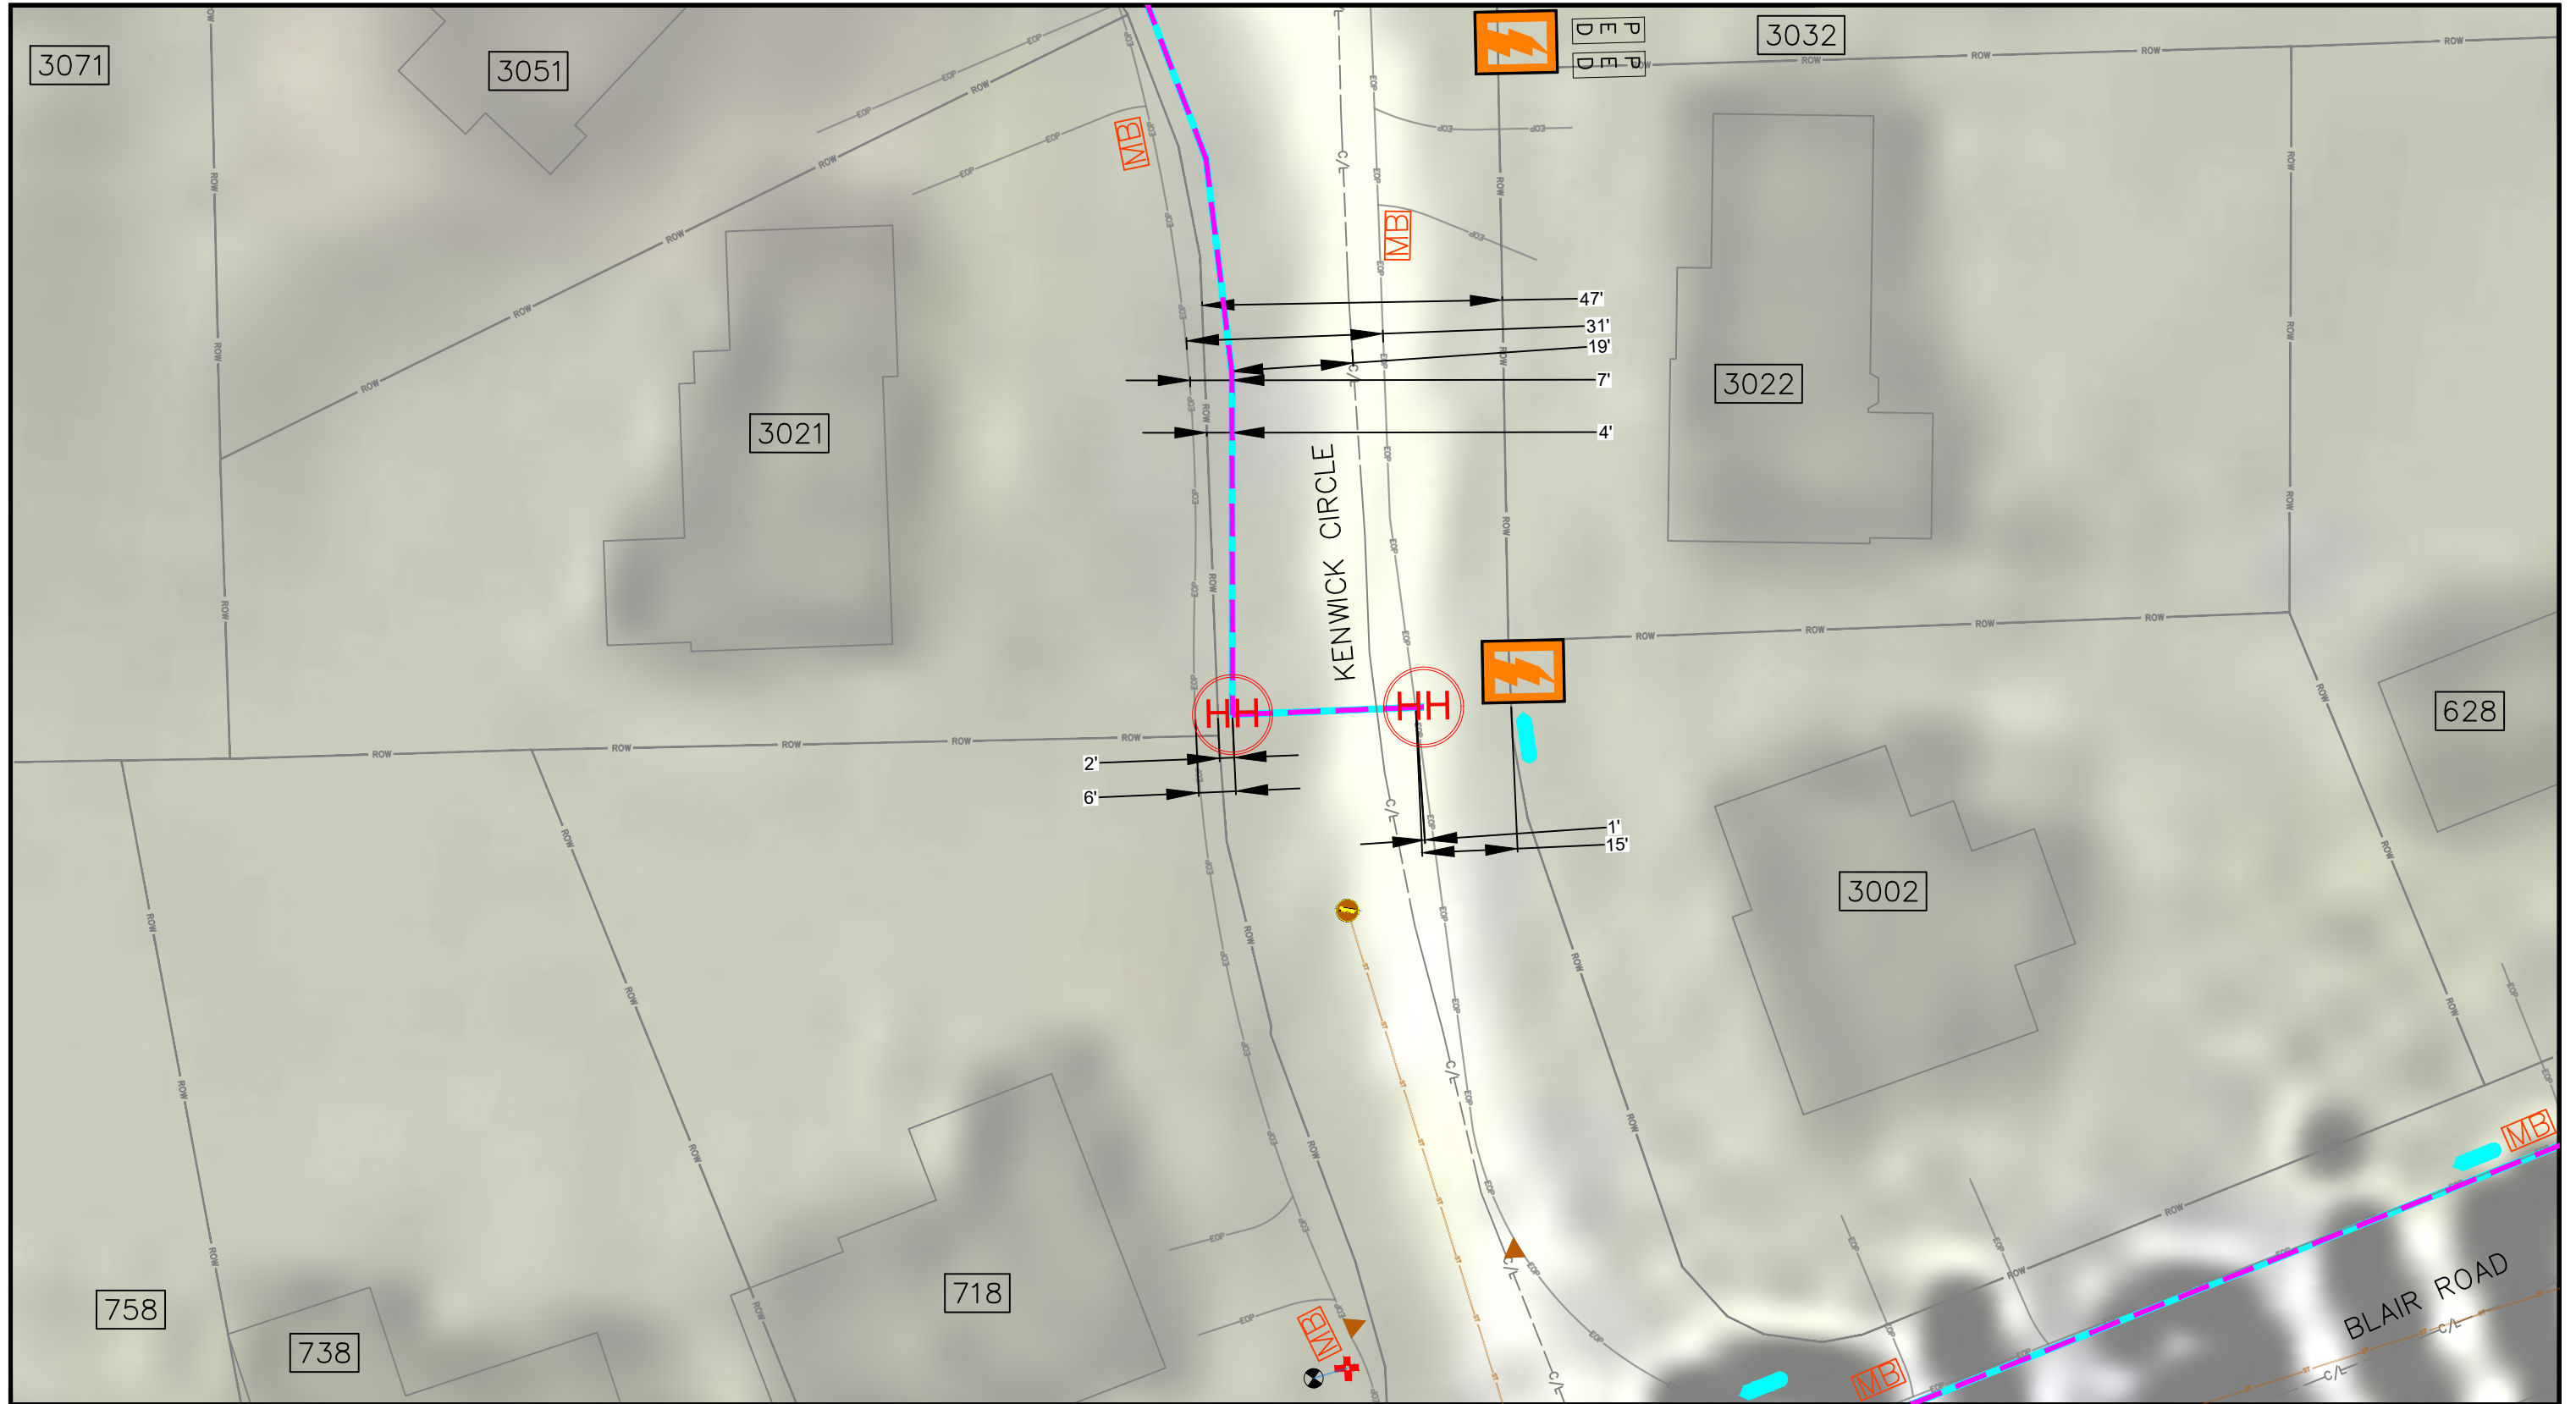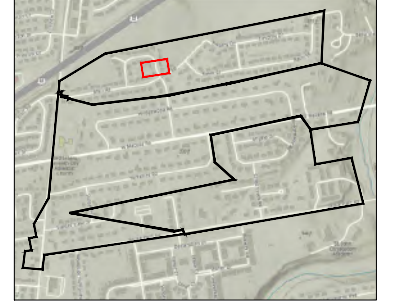


- Marker
- Other Manhole
- Hydrant
- Valve
- Handhole
- Sewer Inlet







- Poles
- Fibrecable
- Conduit
- Permit Area
- Vault


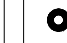











PE STAMP:





-  Water
-  Gas
-  Waste/Storm
-  Guardrail
-  Power

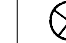
-  Transformer
-  Sewer
-  Pedestal
-  Mailbox
-  Equipment
-  Handhole

-  Marker
-  Other Manhole
-  Hydrant
-  Valve
-  Handhole
-  Sewer Inlet


-  Poles
-  Fibrecable
-  Conduit
-  Permit Area
-  Vault

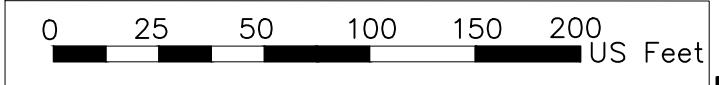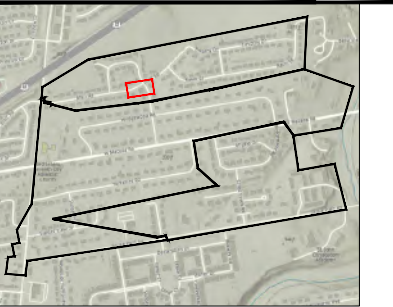

PROPOSED 14X24 VAULT
40.65566854, -75.39243839


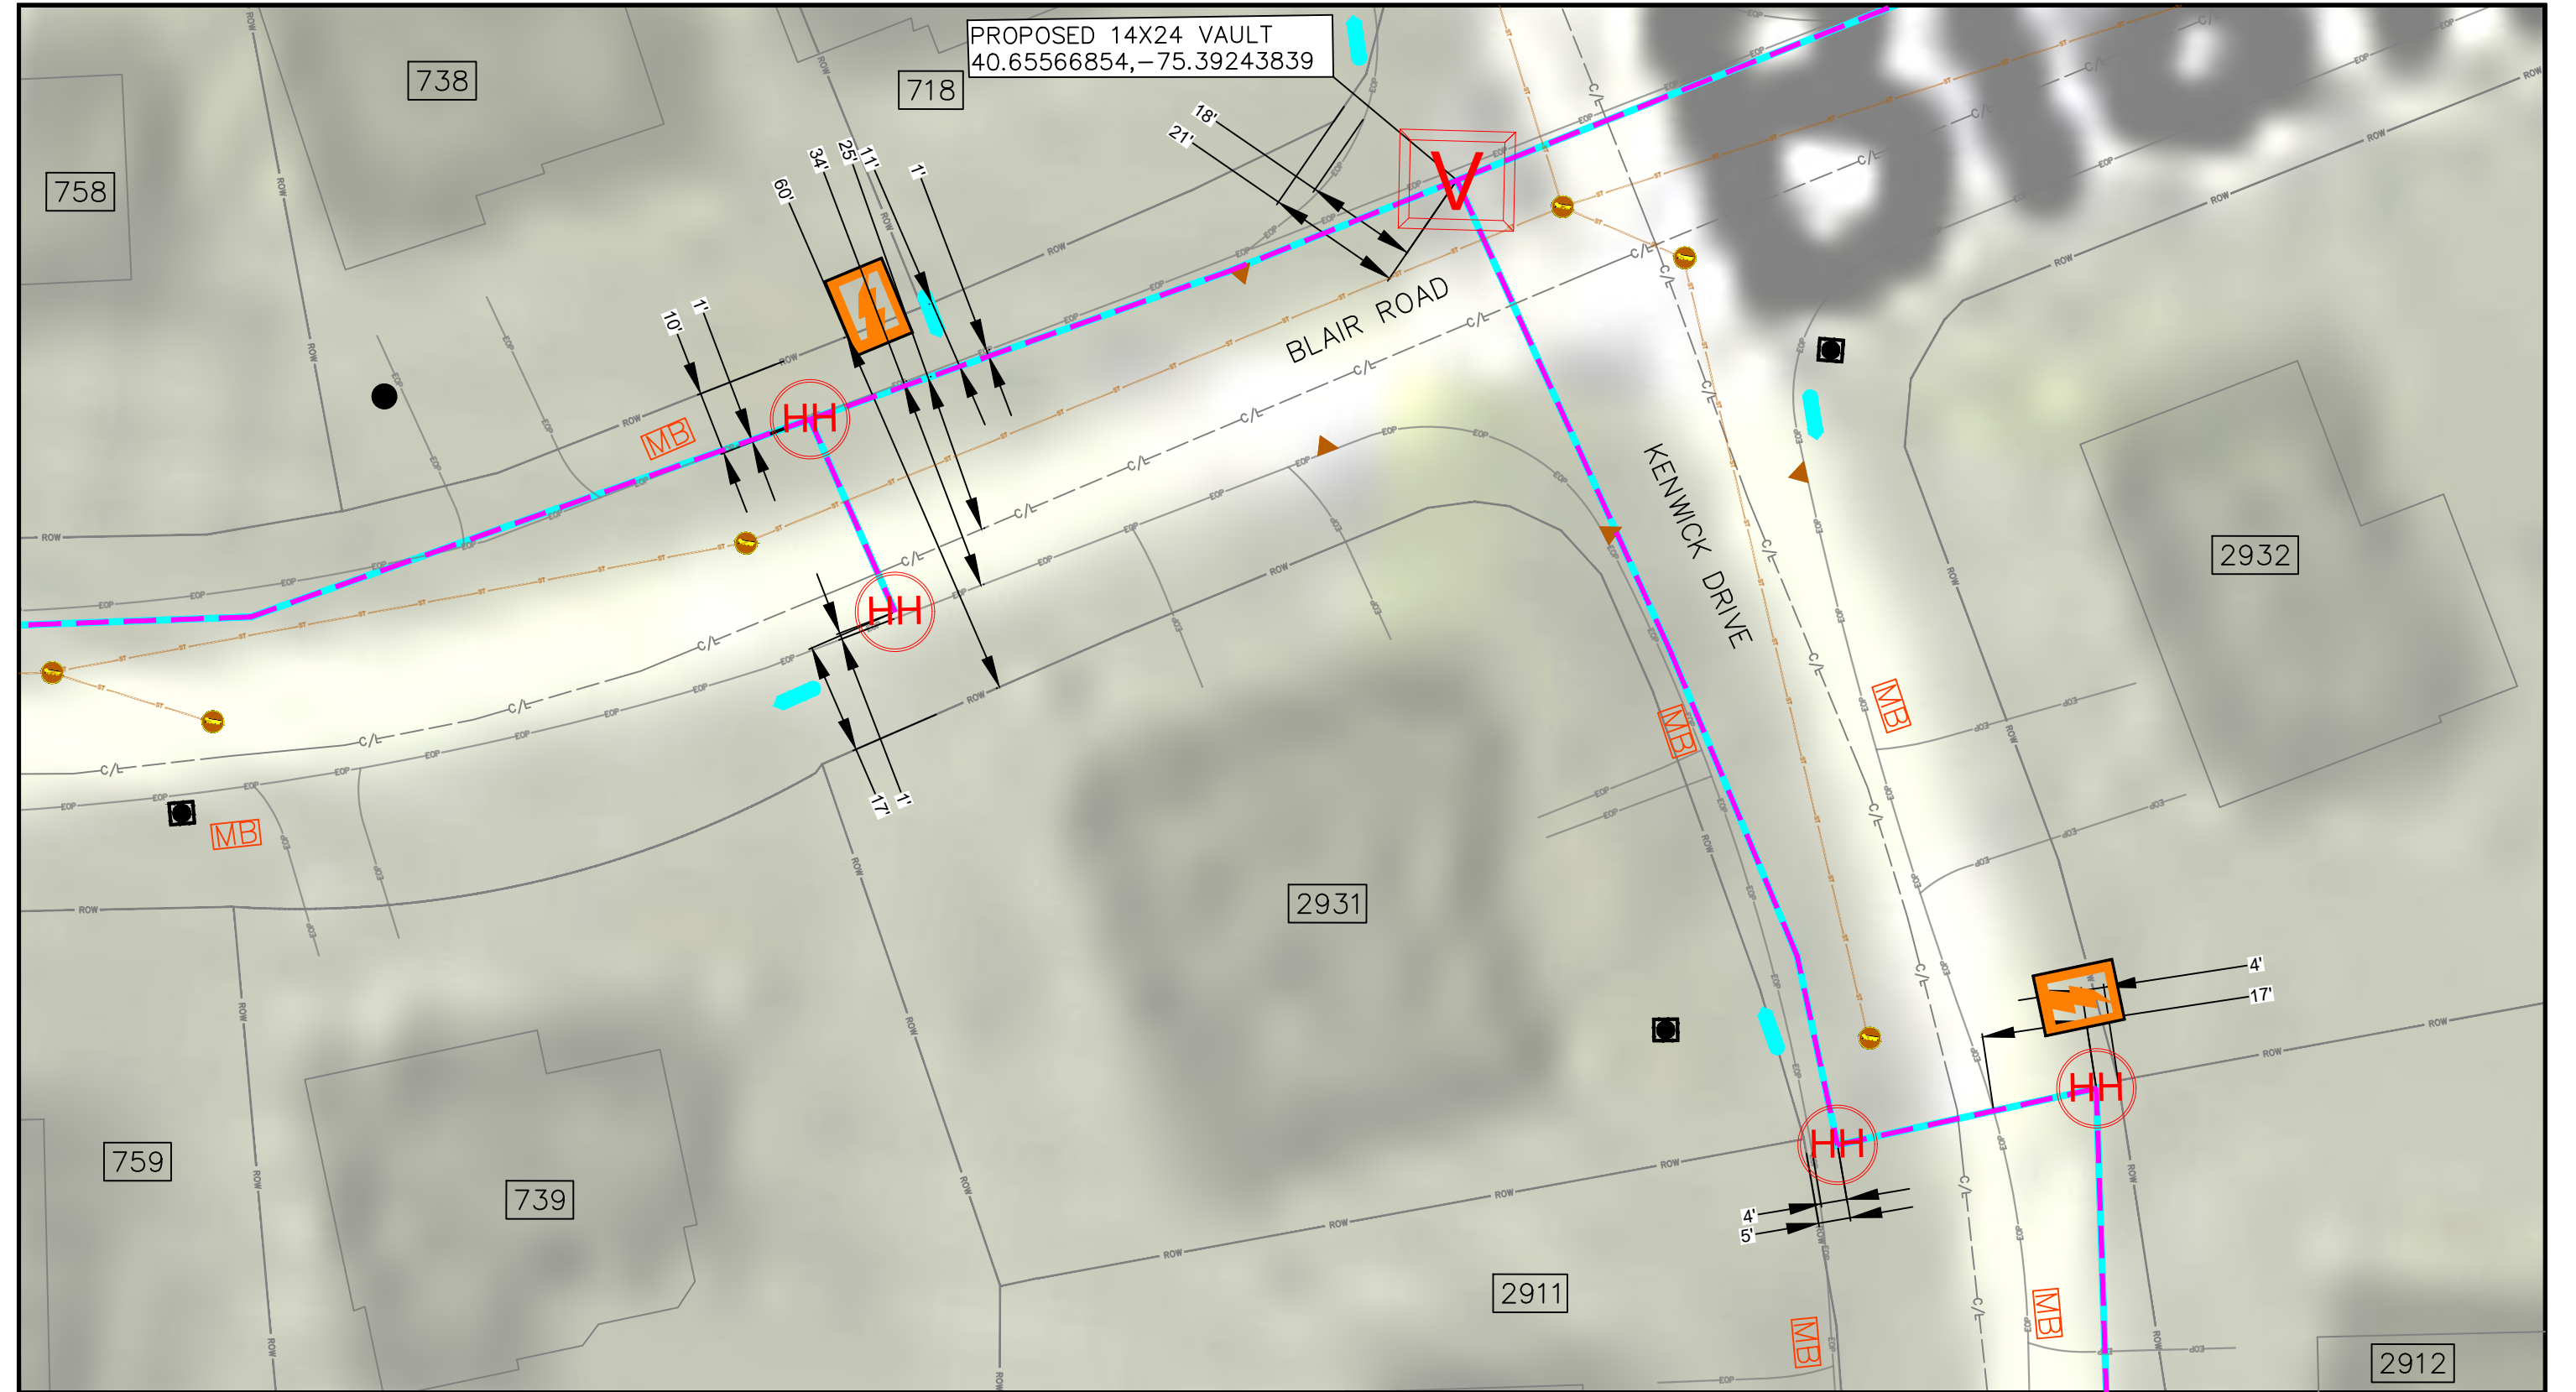


PE STAMP:

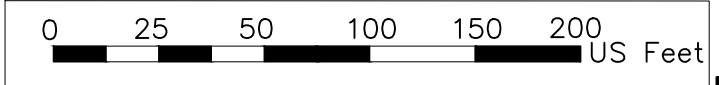

MAV_TOH_COMBINED_001 Page 89 of 224

Water	Transformer	Marker	Poles
Gas	Sewer	Other Manhole	Fibrecable
Waste/Storm	Pedestal	Hydrant	Conduit
Guardrail	Mailbox	Valve	Permit Area
Power	Equipment	Handhole	Vault
	Handhole	Sewer Inlet	

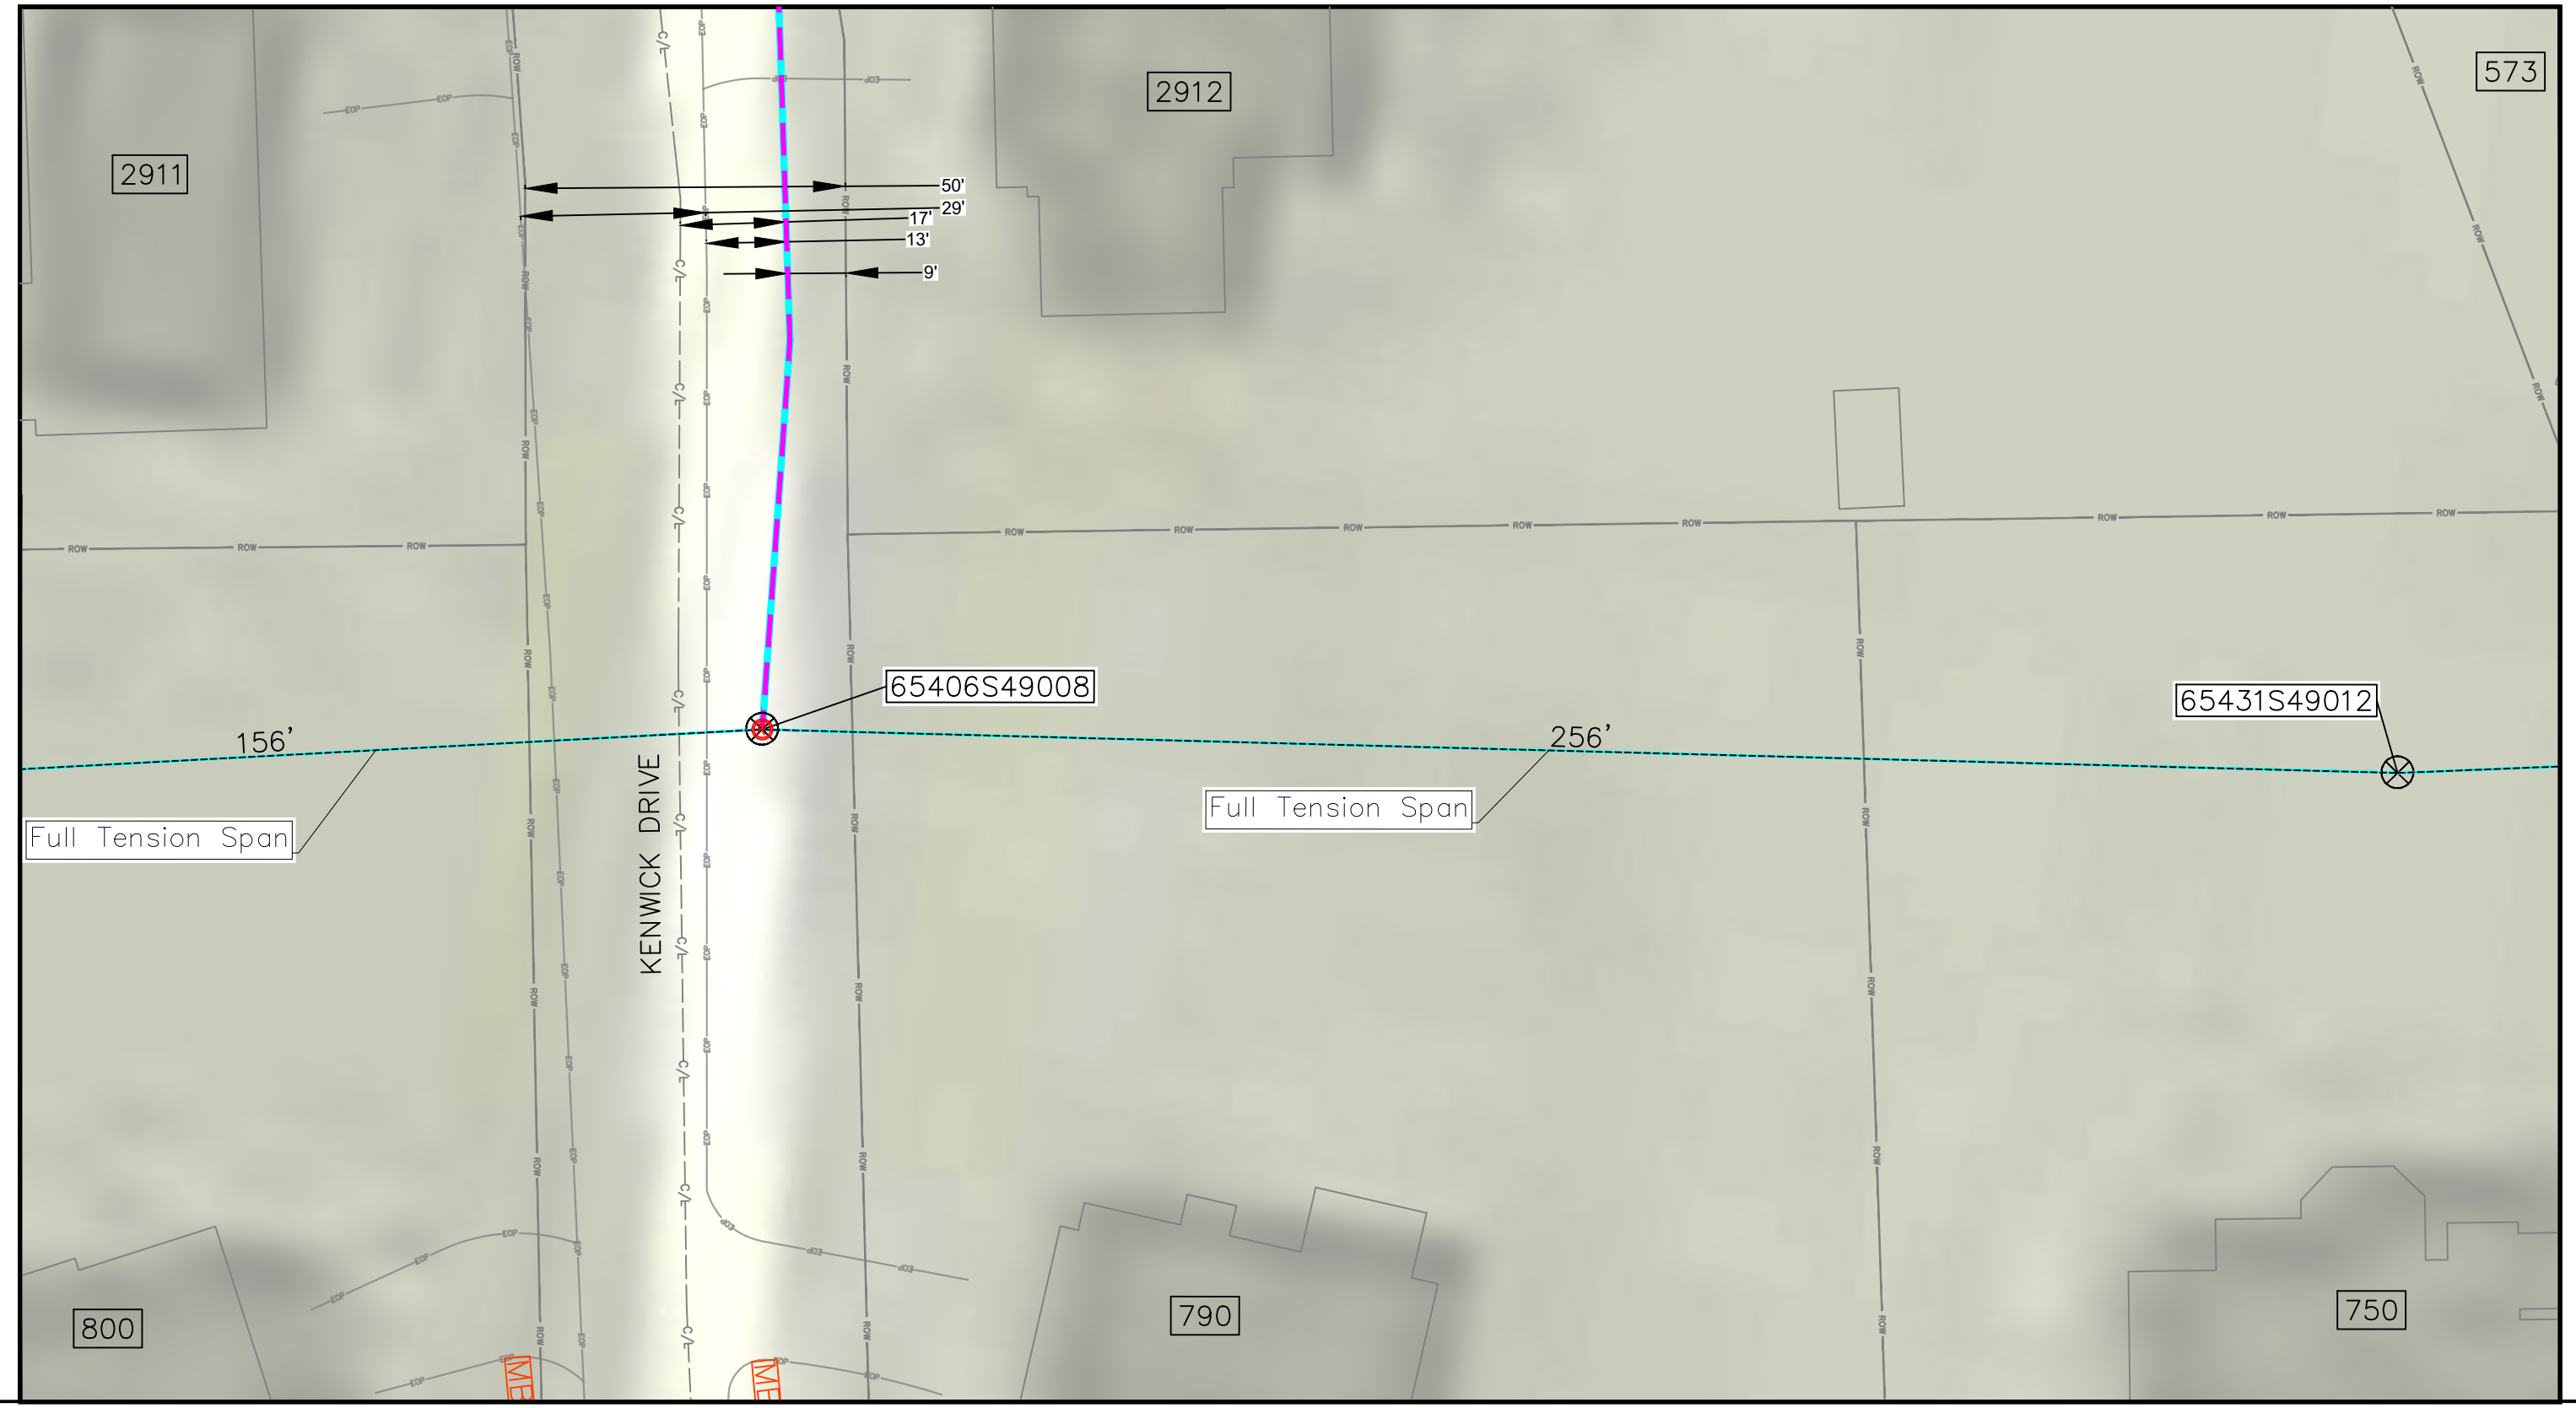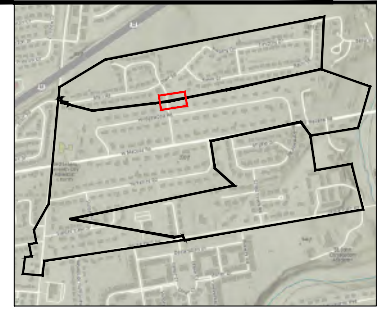

PE STAMP:





MAV_TOH_COMBINED_001 Page 90 of 224

- Water
- Gas
- Waste/Storm
- Guardrail
- Power

- Transformer
- Sewer
- Pedestal
- Mailbox
- Equipment
- Handhole

- Marker
- Other Manhole
- Hydrant
- Valve
- Handhole
- Sewer Inlet

- Poles
- Fibrecable
- Conduit
- Permit Area
- Vault

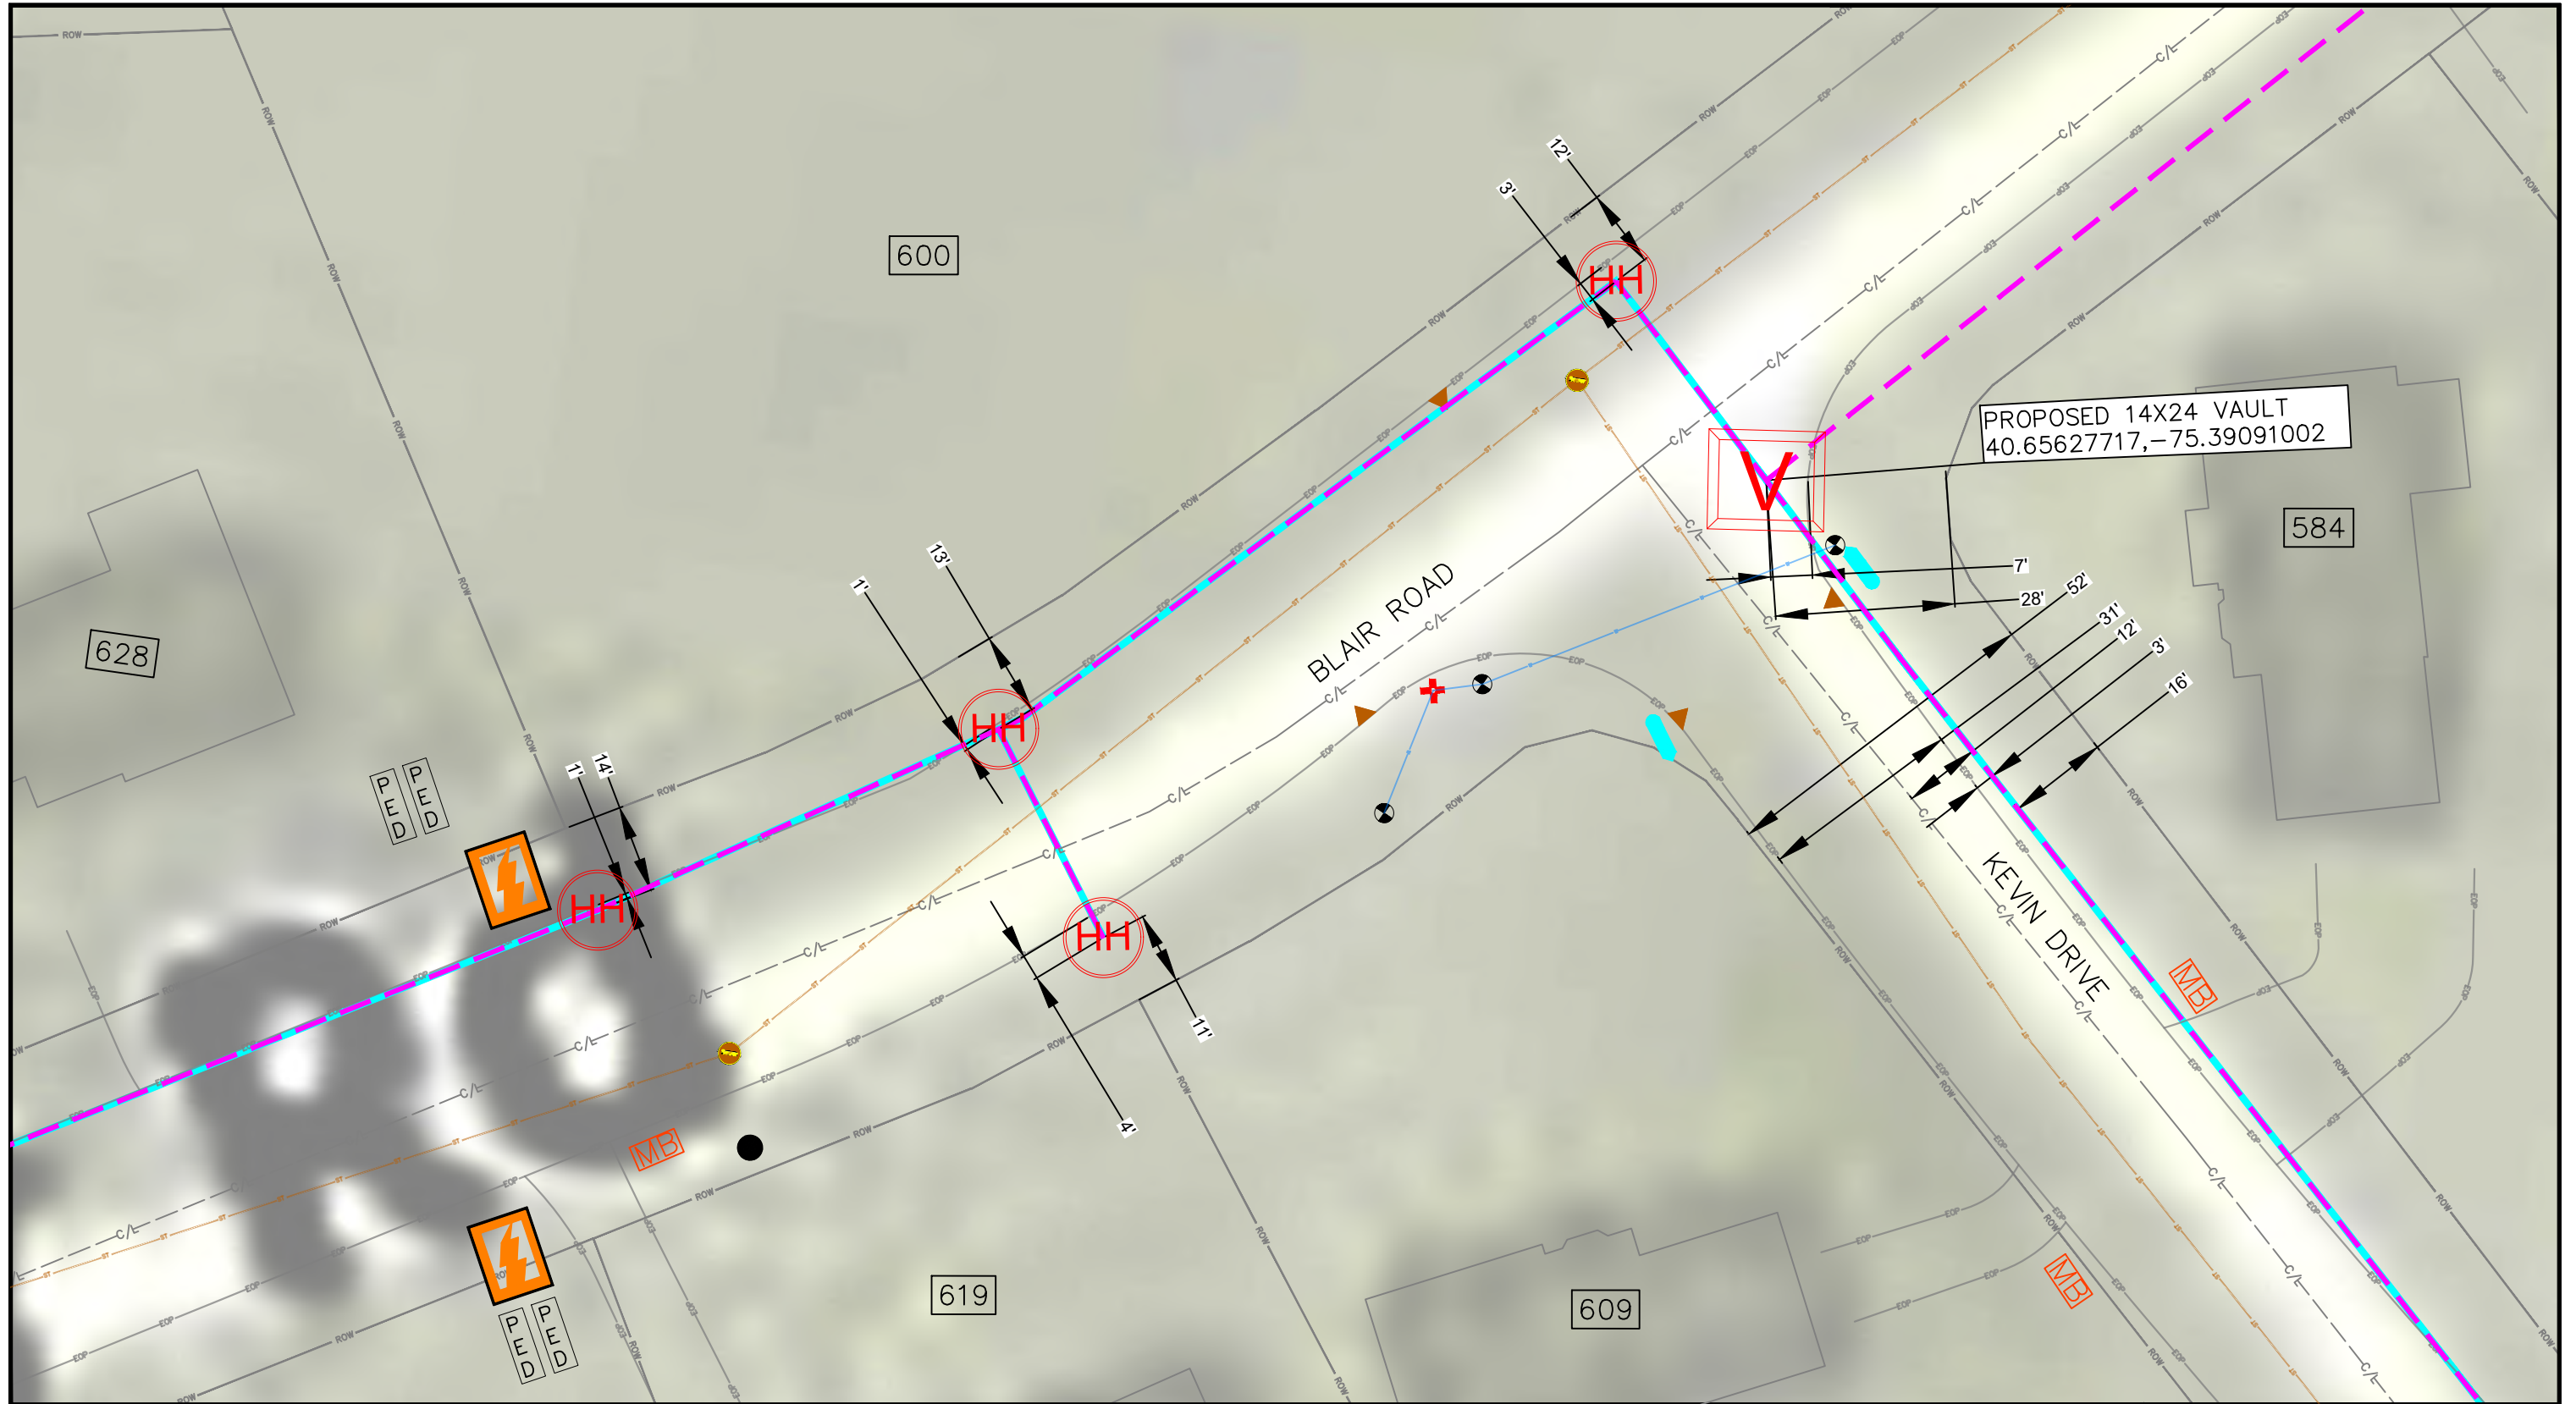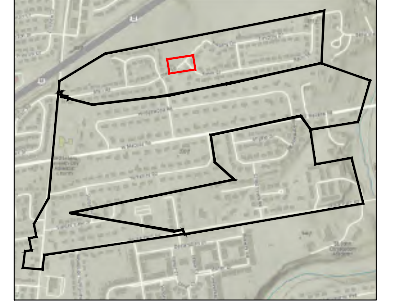

PE STAMP:




MAV_TOH_COMBINED_001 Page 91 of 224

- Water
- Gas
- Waste/Storm
- Guardrail
- Power


- Transformer
- Sewer
- Pedestal
- Mailbox
- Equipment
- Handhole

- Marker
- Other Manhole
- Hydrant
- Valve
- Handhole
- Sewer Inlet

- Poles
- Fibrecable
- Conduit
- Permit Area
- Vault

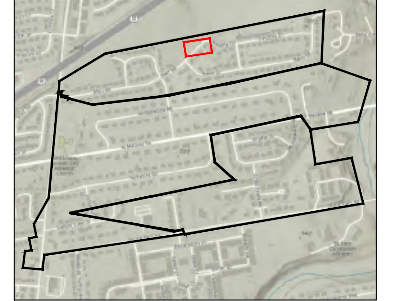

PE STAMP:


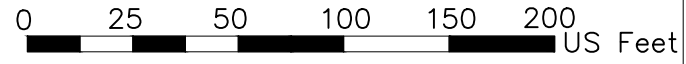


- Water
- Gas
- Waste/Storm
- Guardrail
- Power

- Transformer
- Sewer
- Pedestal
- Mailbox
- Equipment
- Handhole

- Marker
- Other Manhole
- Hydrant
- Valve
- Handhole
- Sewer Inlet

- Poles
- Fibrecable
- Conduit
- Permit Area
- Vault

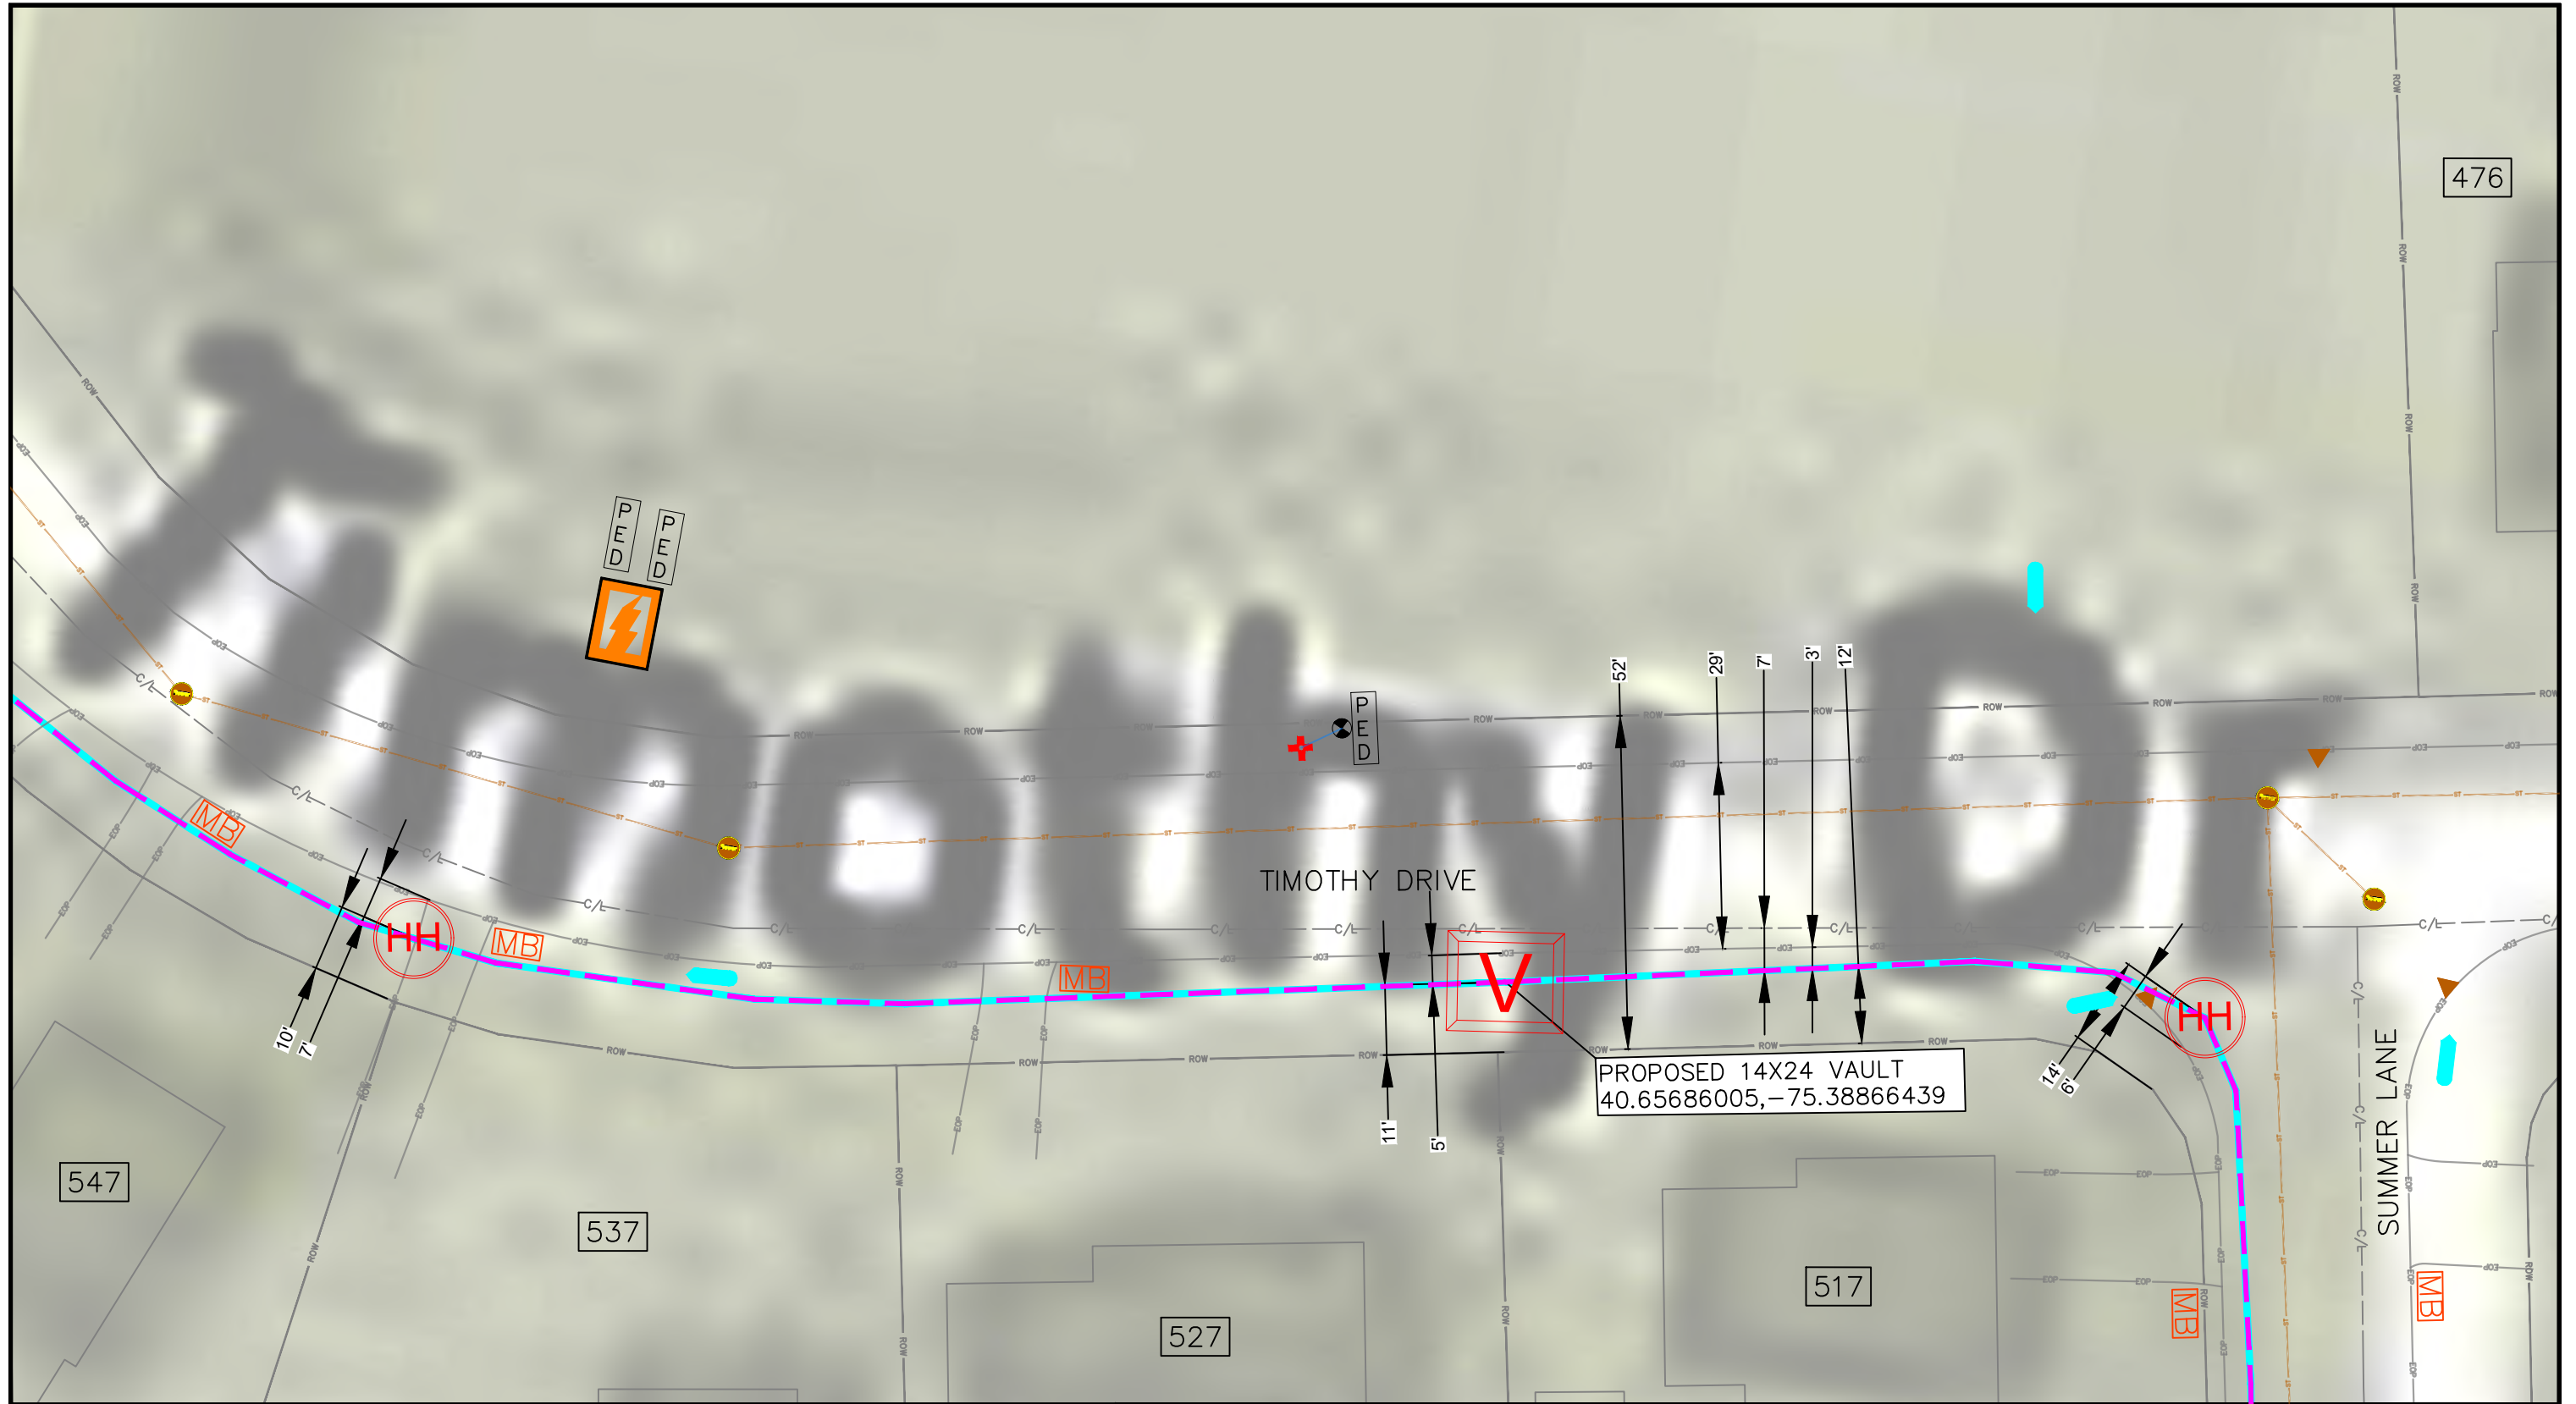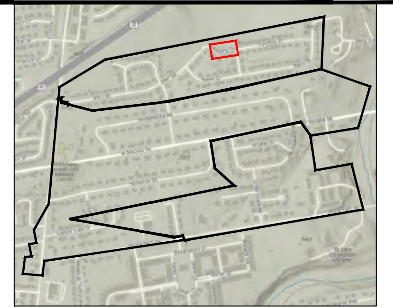

PE STAMP:






- Water
- Gas
- Waste/Storm
- Guardrail
- Power


- Transformer
- Sewer
- Pedestal
- Mailbox
- Equipment
- Handhole

- Marker
- Other Manhole
- Hydrant
- Valve
- Handhole
- Sewer Inlet


- Poles
- Fibrecable
- Conduit
- Permit Area
- Vault

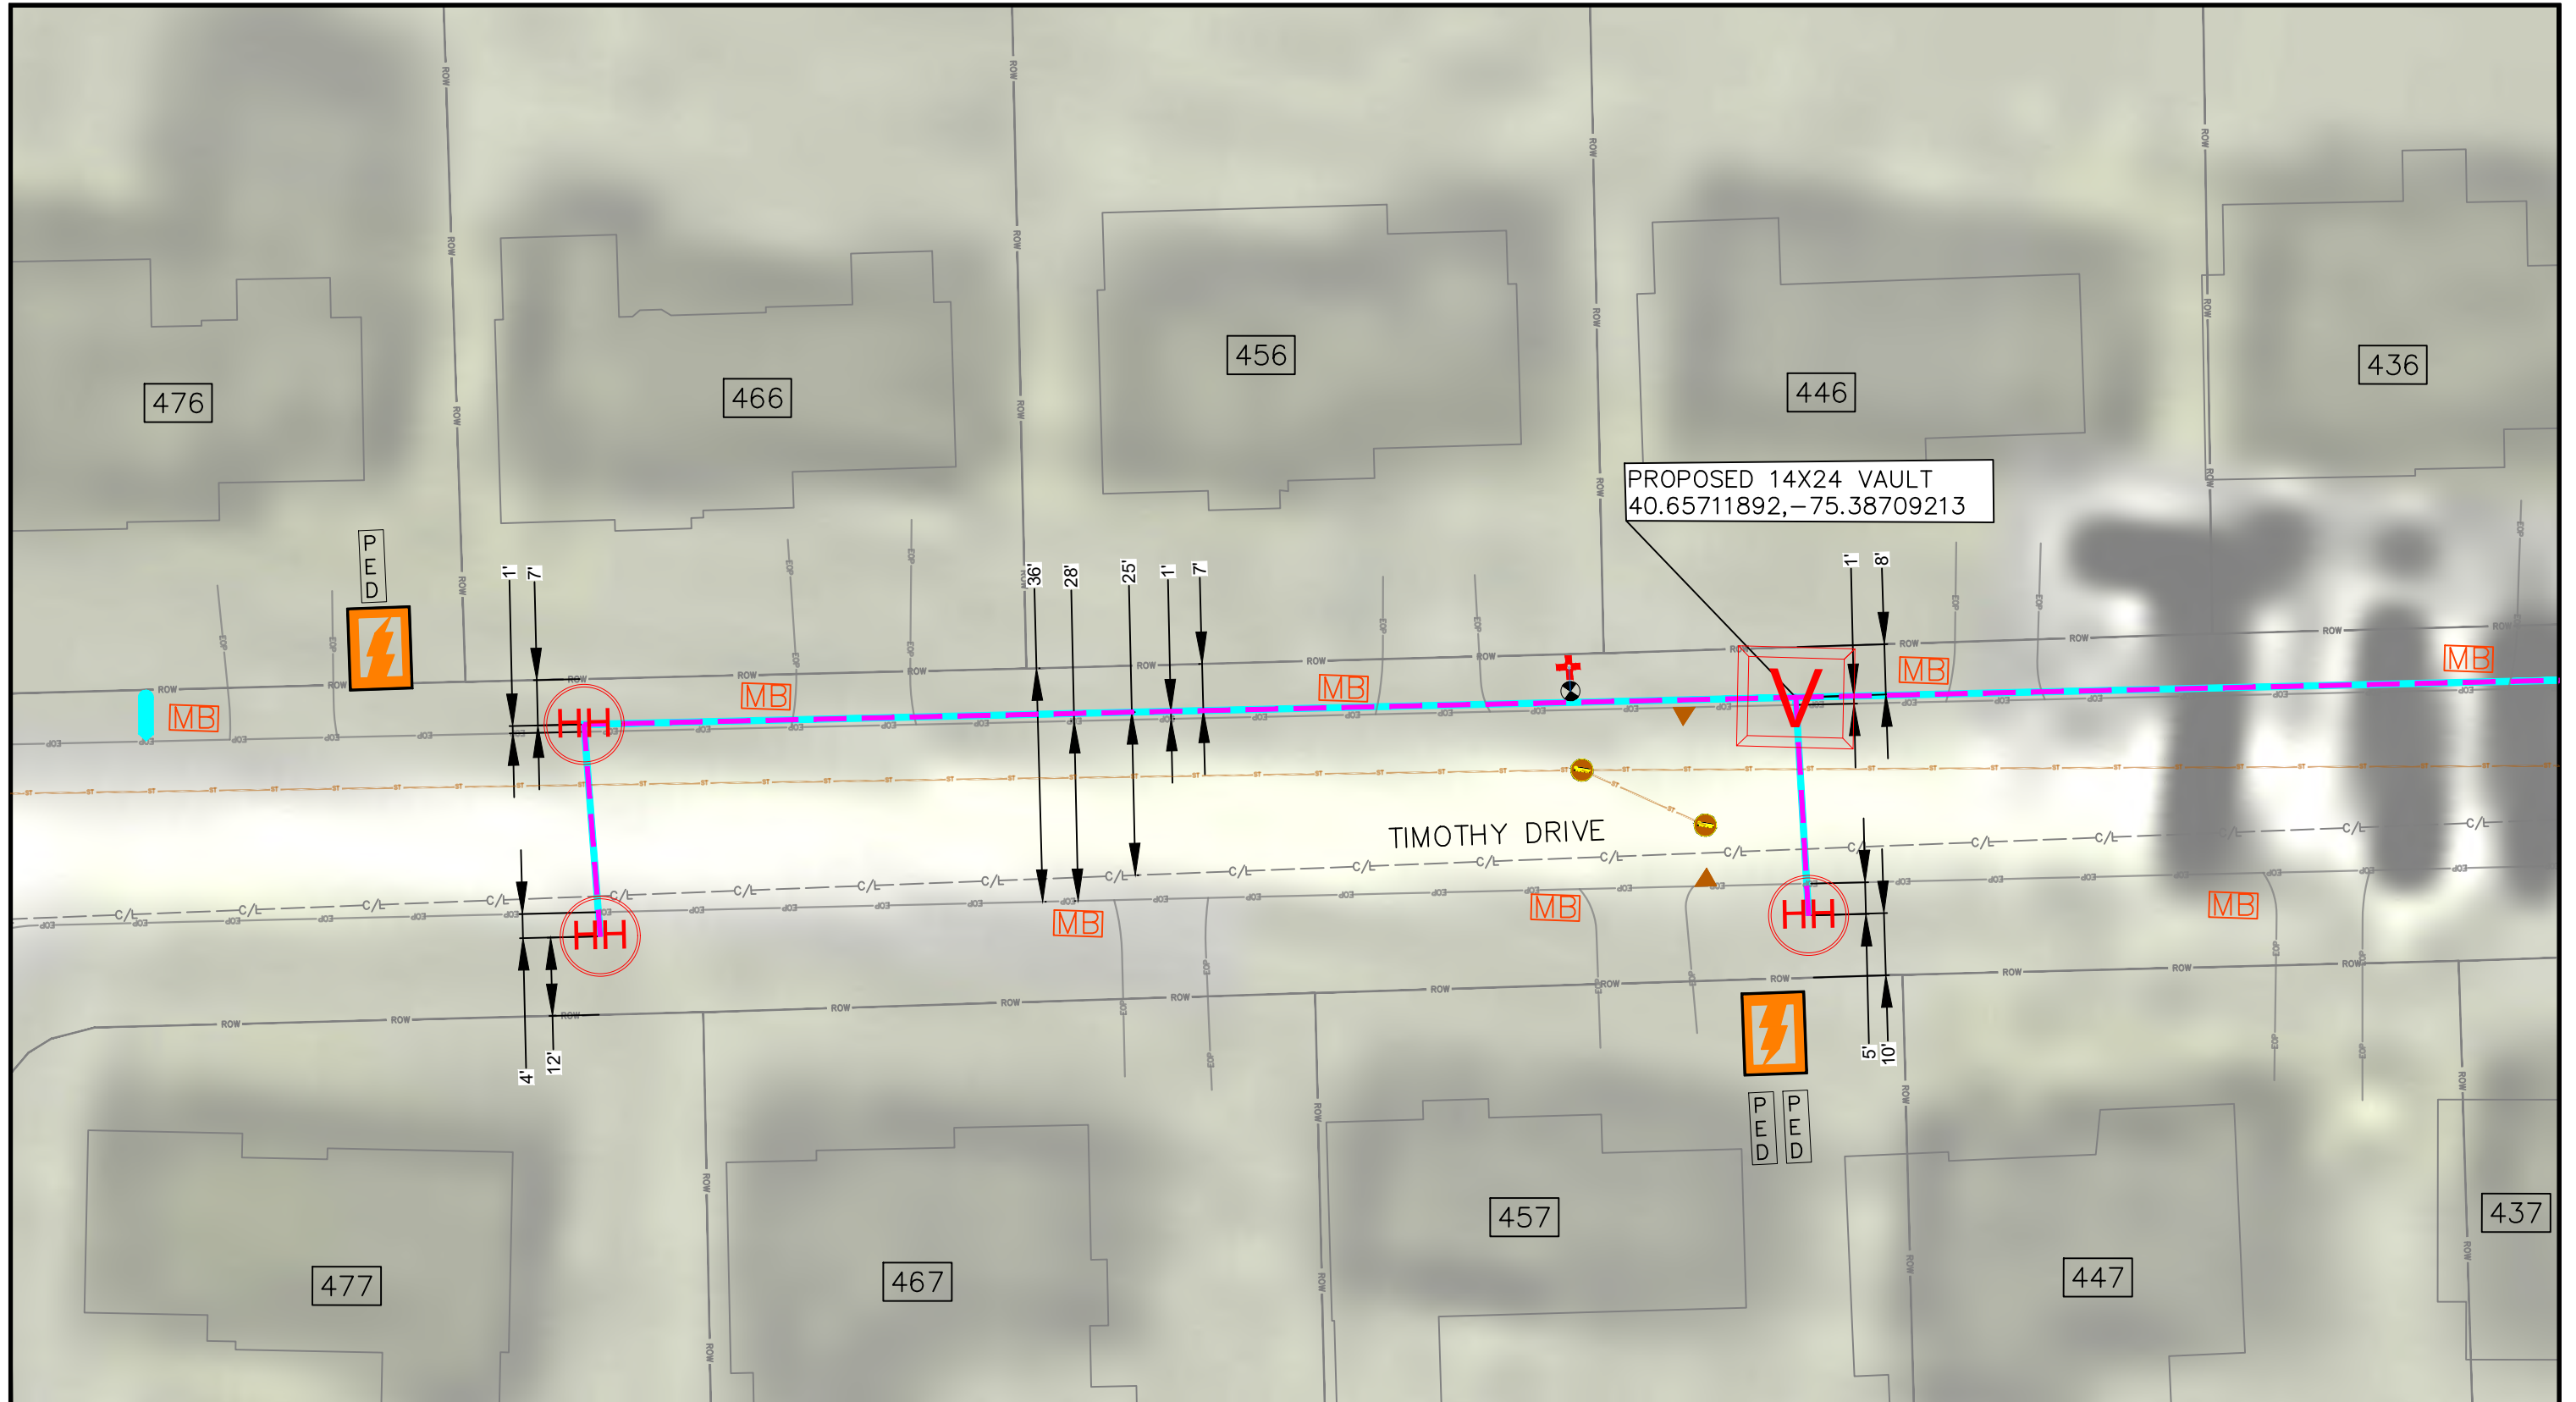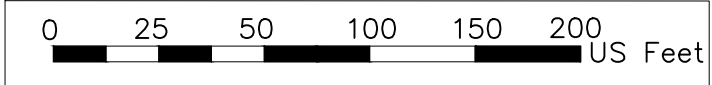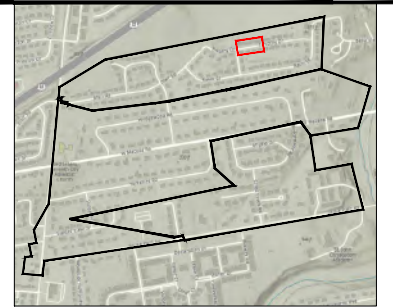


PE STAMP:

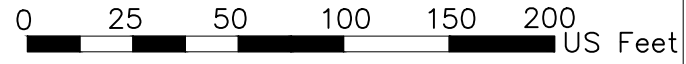



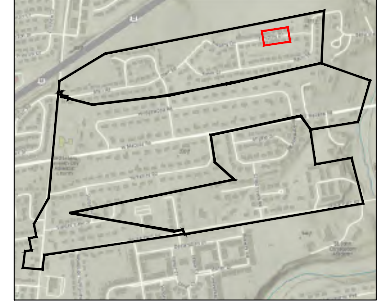



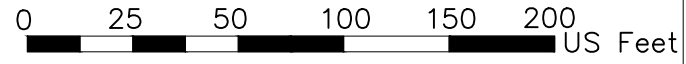




Water	Transformer	Marker	Poles
Gas	Sewer	Other Manhole	Fibrecable
Waste/Storm	Pedestal	Hydrant	Conduit
Guardrail	Mailbox	Valve	Permit Area
Power	Equipment	Handhole	Vault
	Handhole	Sewer Inlet	












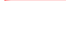

PE STAMP:





-  Water
-  Gas
-  Waste/Storm
-  Guardrail
-  Power

-  Transformer
-  Sewer
-  Pedestal
-  Mailbox
-  Equipment
-  Handhole

-  Marker
-  Other Manhole
-  Hydrant
-  Valve
-  Handhole
-  Sewer Inlet

-  Poles
-  Fibrecable
-  Conduit
-  Permit Area
-  Vault

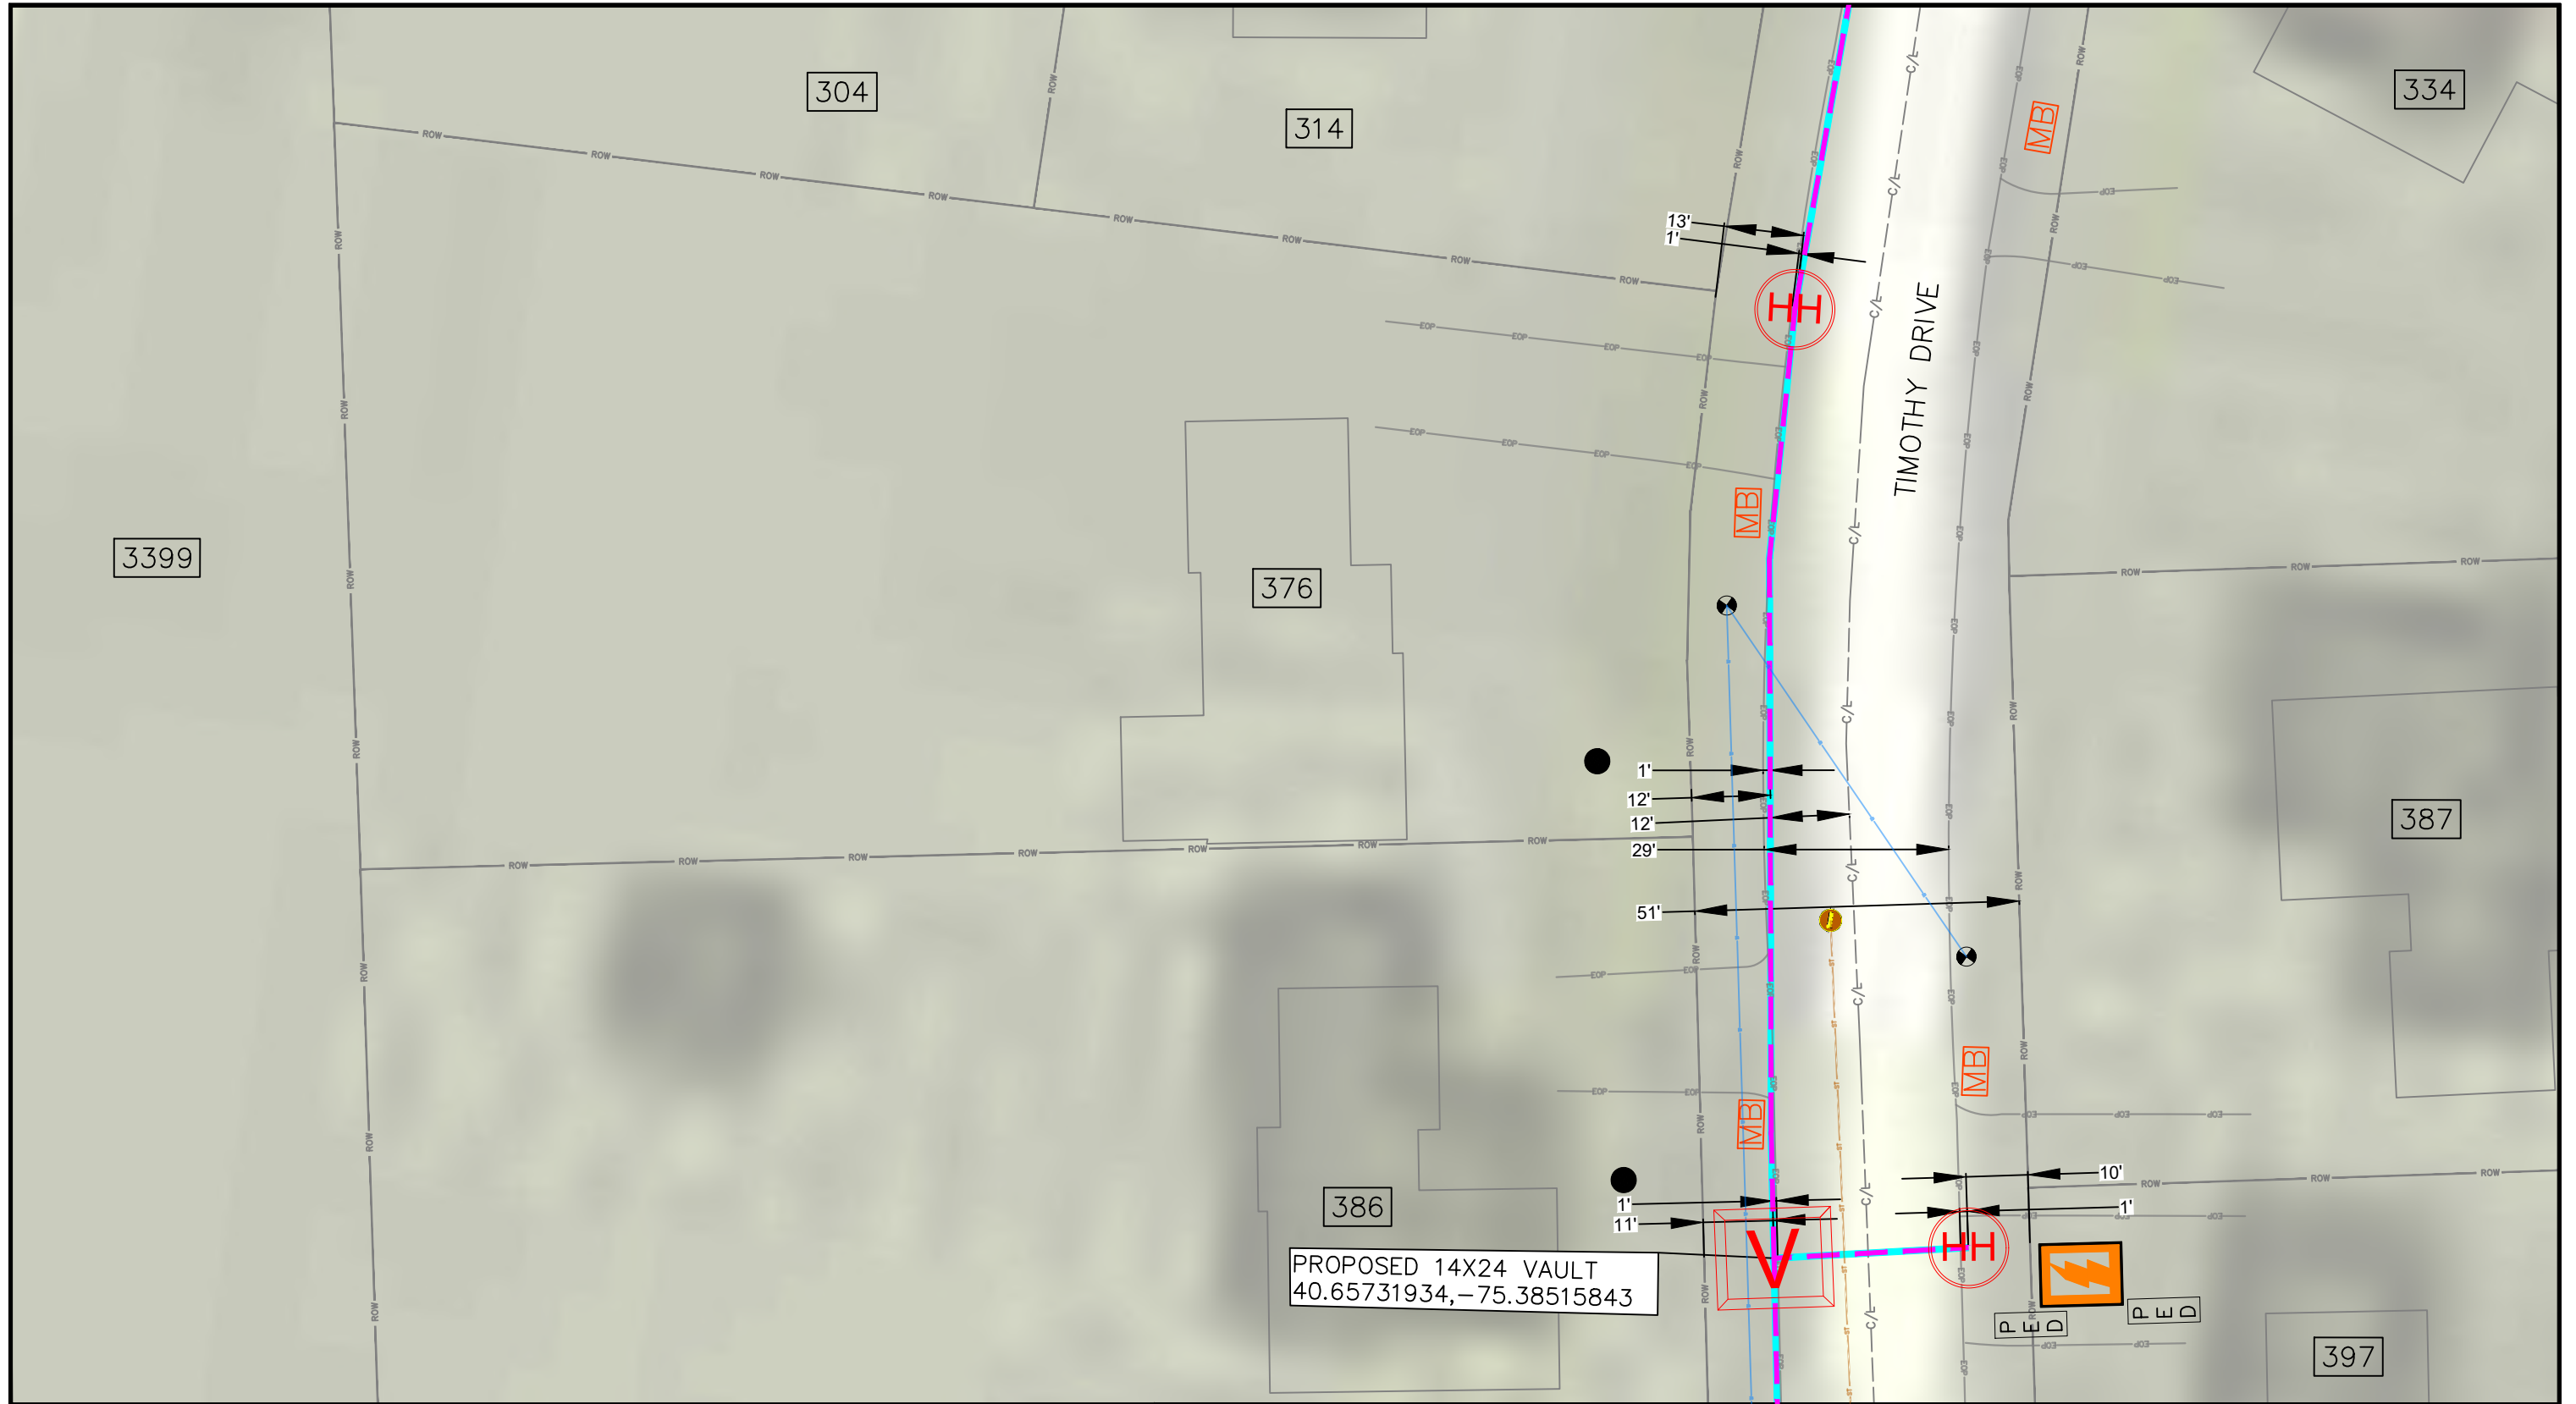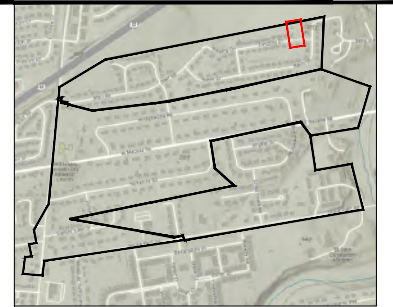


PROPOSED 14X24 VAULT
40.65731934, -75.38515843

P E D P E D

397

PE STAMP:


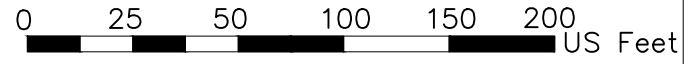


- Water
- Gas
- Waste/Storm
- Guardrail
- Power


- Transformer
- Sewer
- Pedestal
- Mailbox
- Equipment
- Handhole

- Marker
- Other Manhole
- Hydrant
- Valve
- Handhole
- Sewer Inlet

- Poles
- Fibrecable
- Conduit
- Permit Area
- Vault

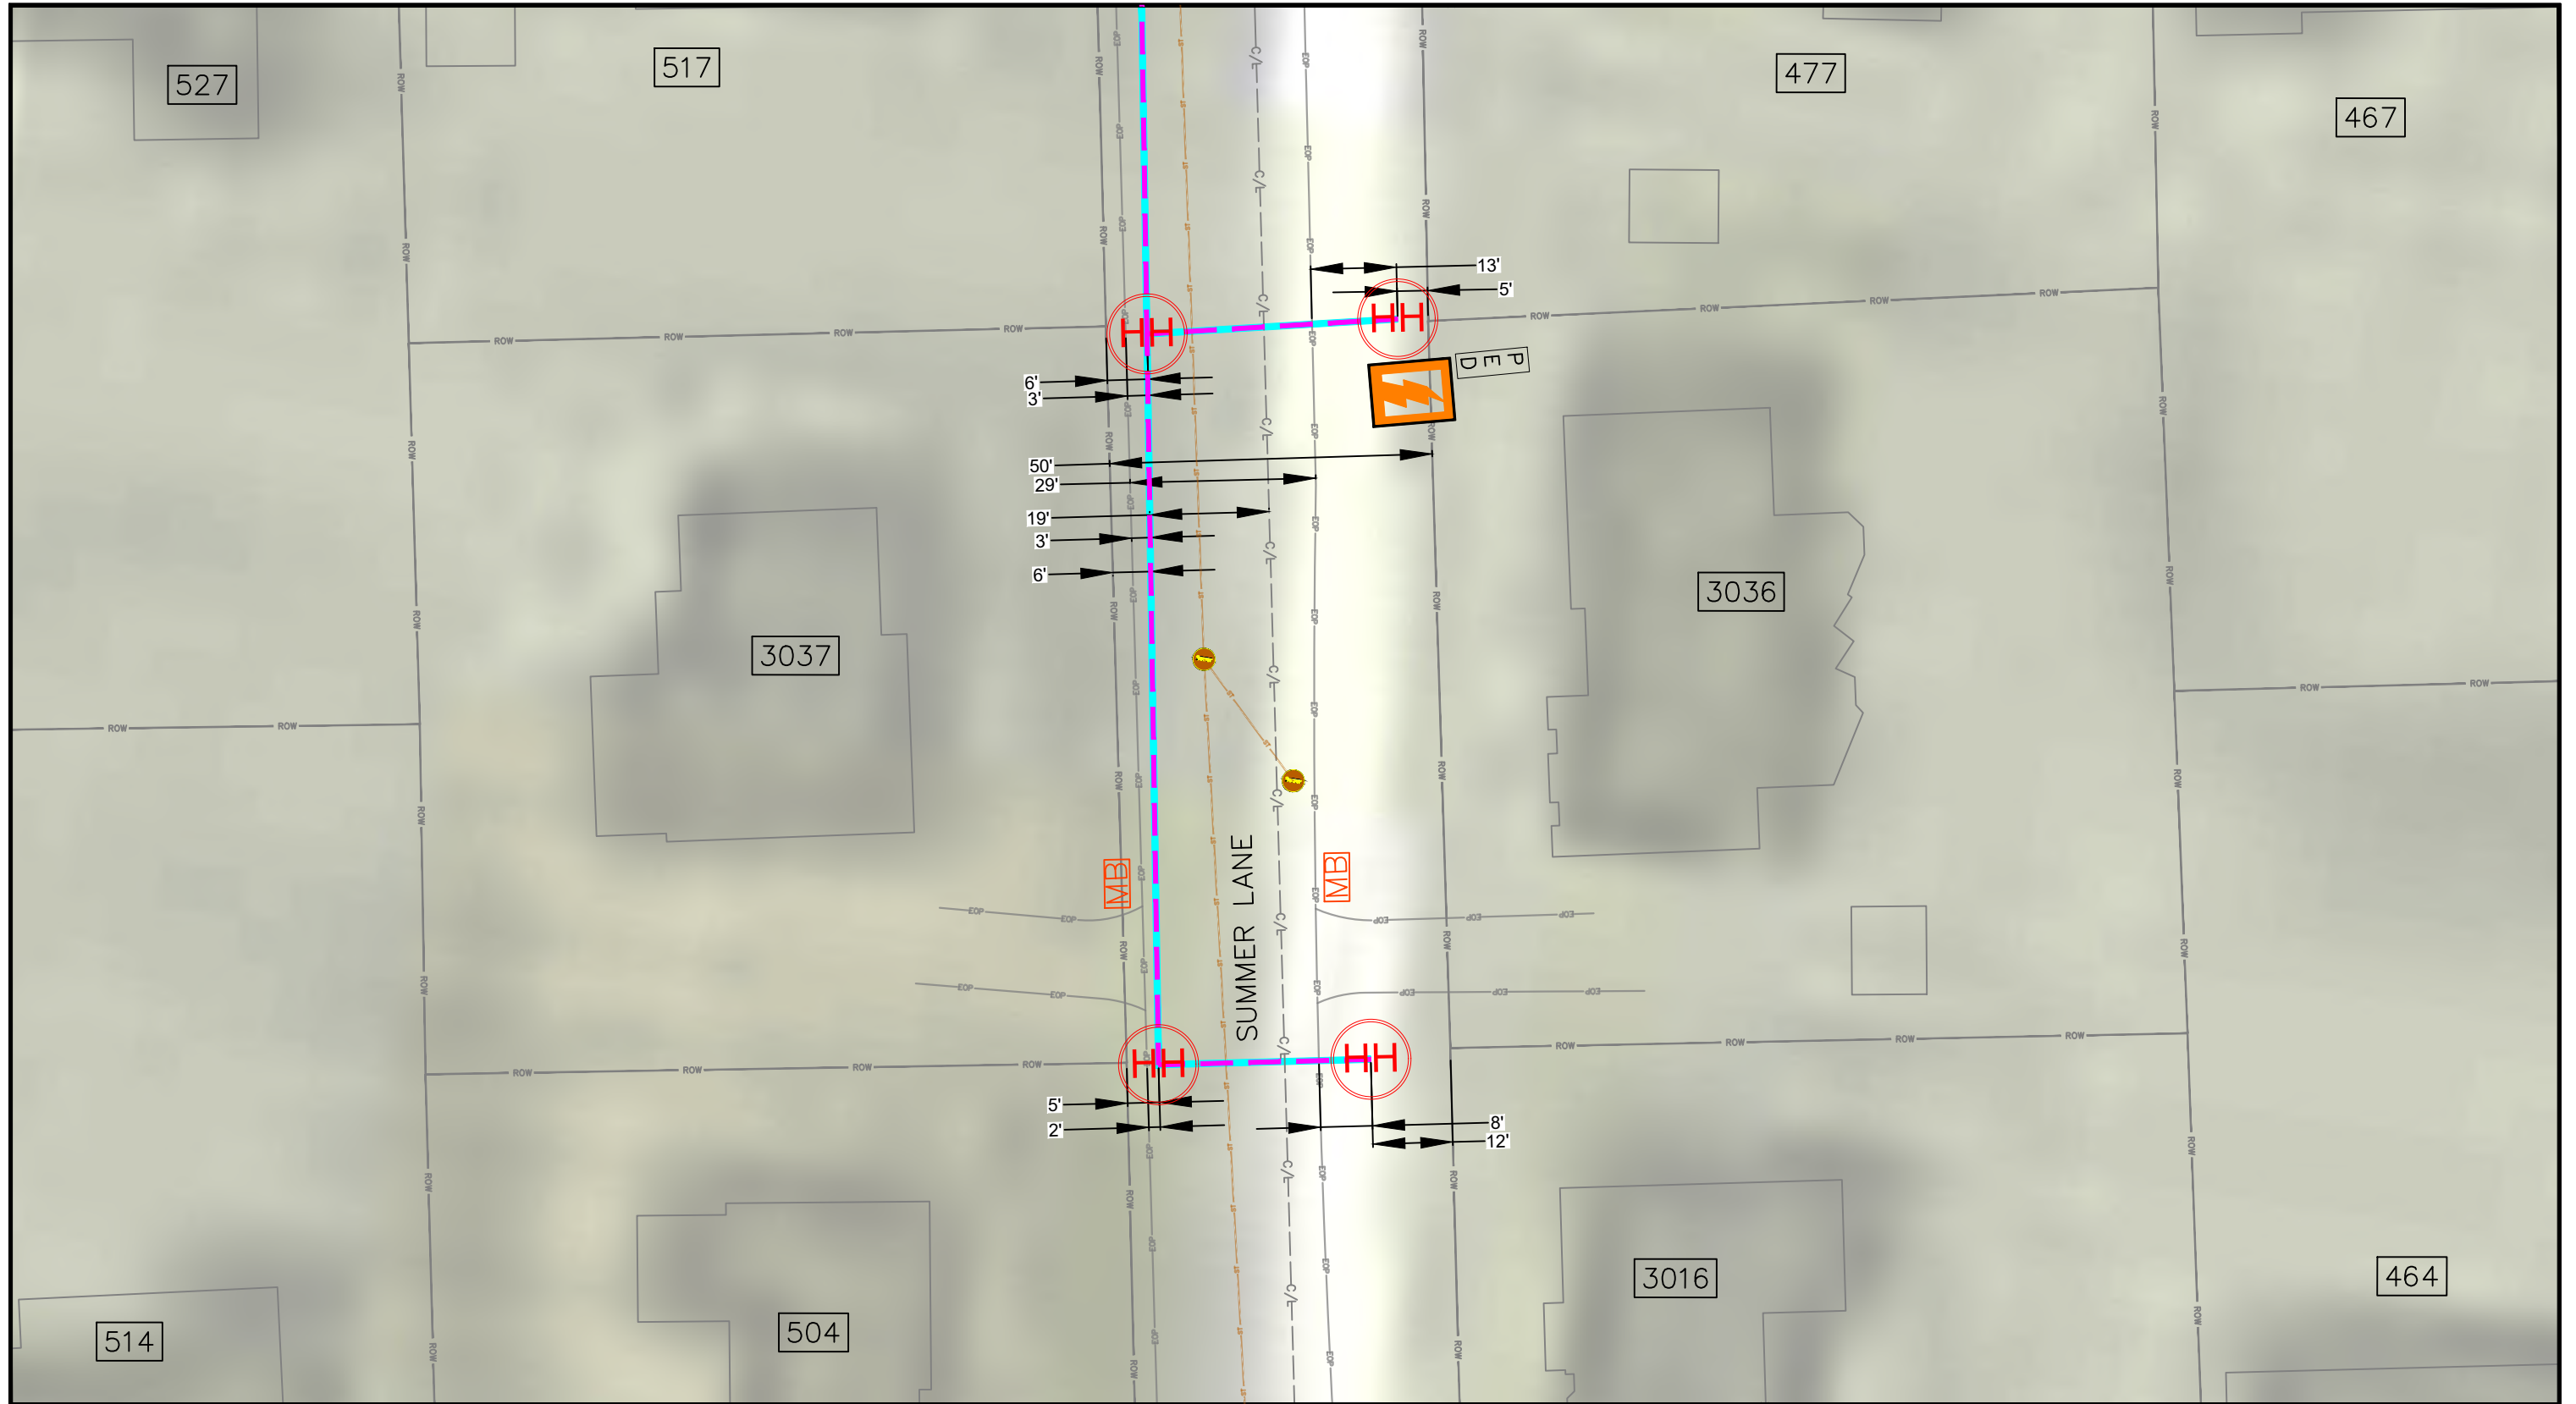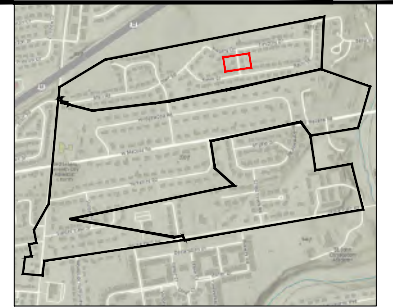

PE STAMP:

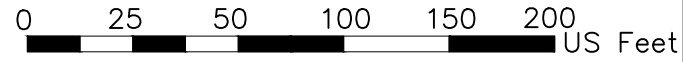


- Water
- Gas
- Waste/Storm
- Guardrail
- Power


- Transformer
- Sewer
- Pedestal
- Mailbox
- Equipment
- Handhole

- Marker
- Other Manhole
- Hydrant
- Valve
- Handhole
- Sewer Inlet

- Poles
- Fibrecable
- Conduit
- Permit Area
- Vault

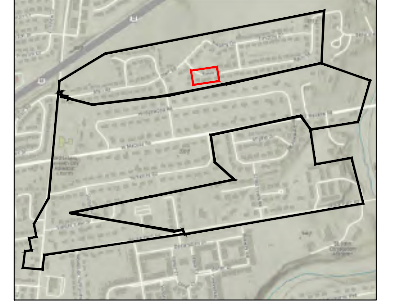

PE STAMP:


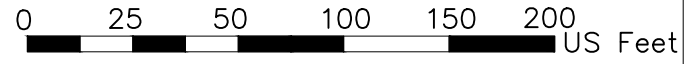


- Water
- Gas
- Waste/Storm
- Guardrail
- Power

- Transformer
- Sewer
- Pedestal
- Mailbox
- Equipment
- Handhole



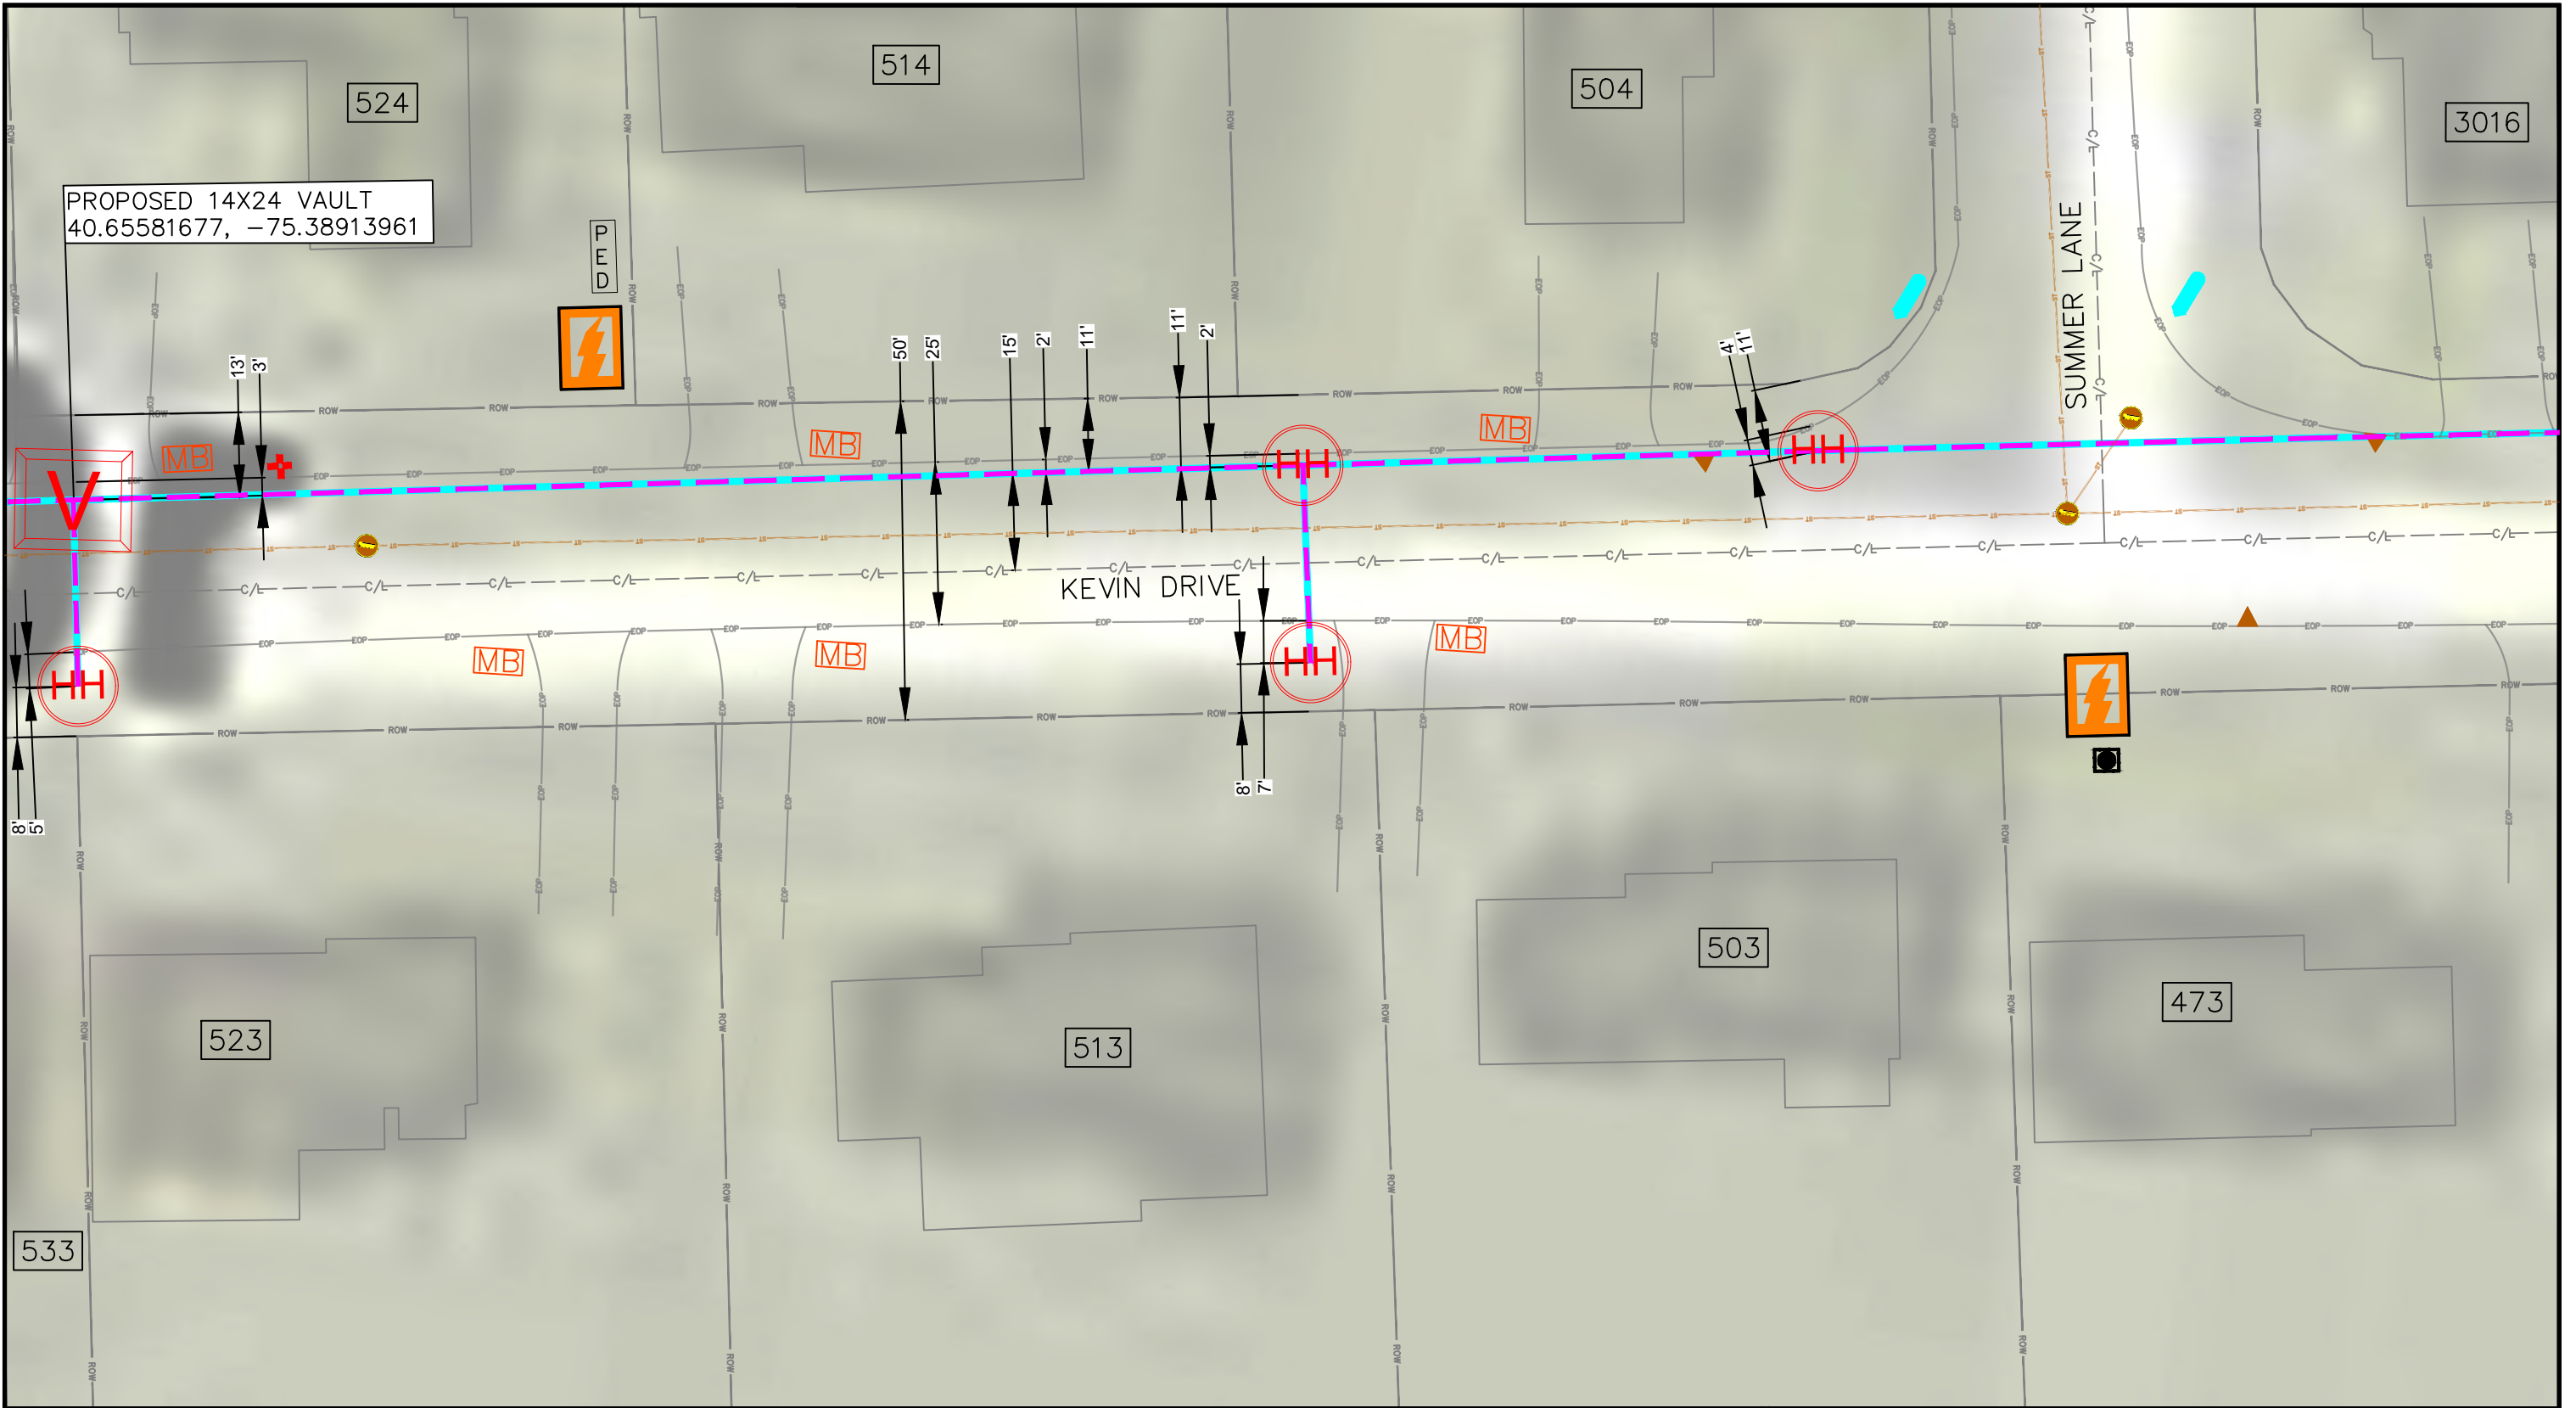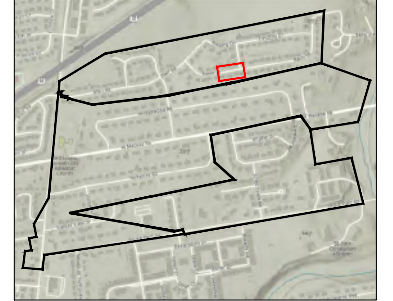


- Marker
- Other Manhole
- Hydrant
- Valve
- Handhole
- Sewer Inlet







- Poles
- Fibrecable
- Conduit
- Permit Area
- Vault






 







PE STAMP:





-  Water
-  Gas
-  Waste/Storm
-  Guardrail
-  Power



-  Transformer
-  Sewer
-  Pedestal
-  Mailbox
-  Equipment
-  Handhole

-  Marker
-  Other Manhole
-  Hydrant
-  Valve
-  Handhole
-  Sewer Inlet

-  Poles
-  Fibrecable
-  Conduit
-  Permit Area
-  Vault

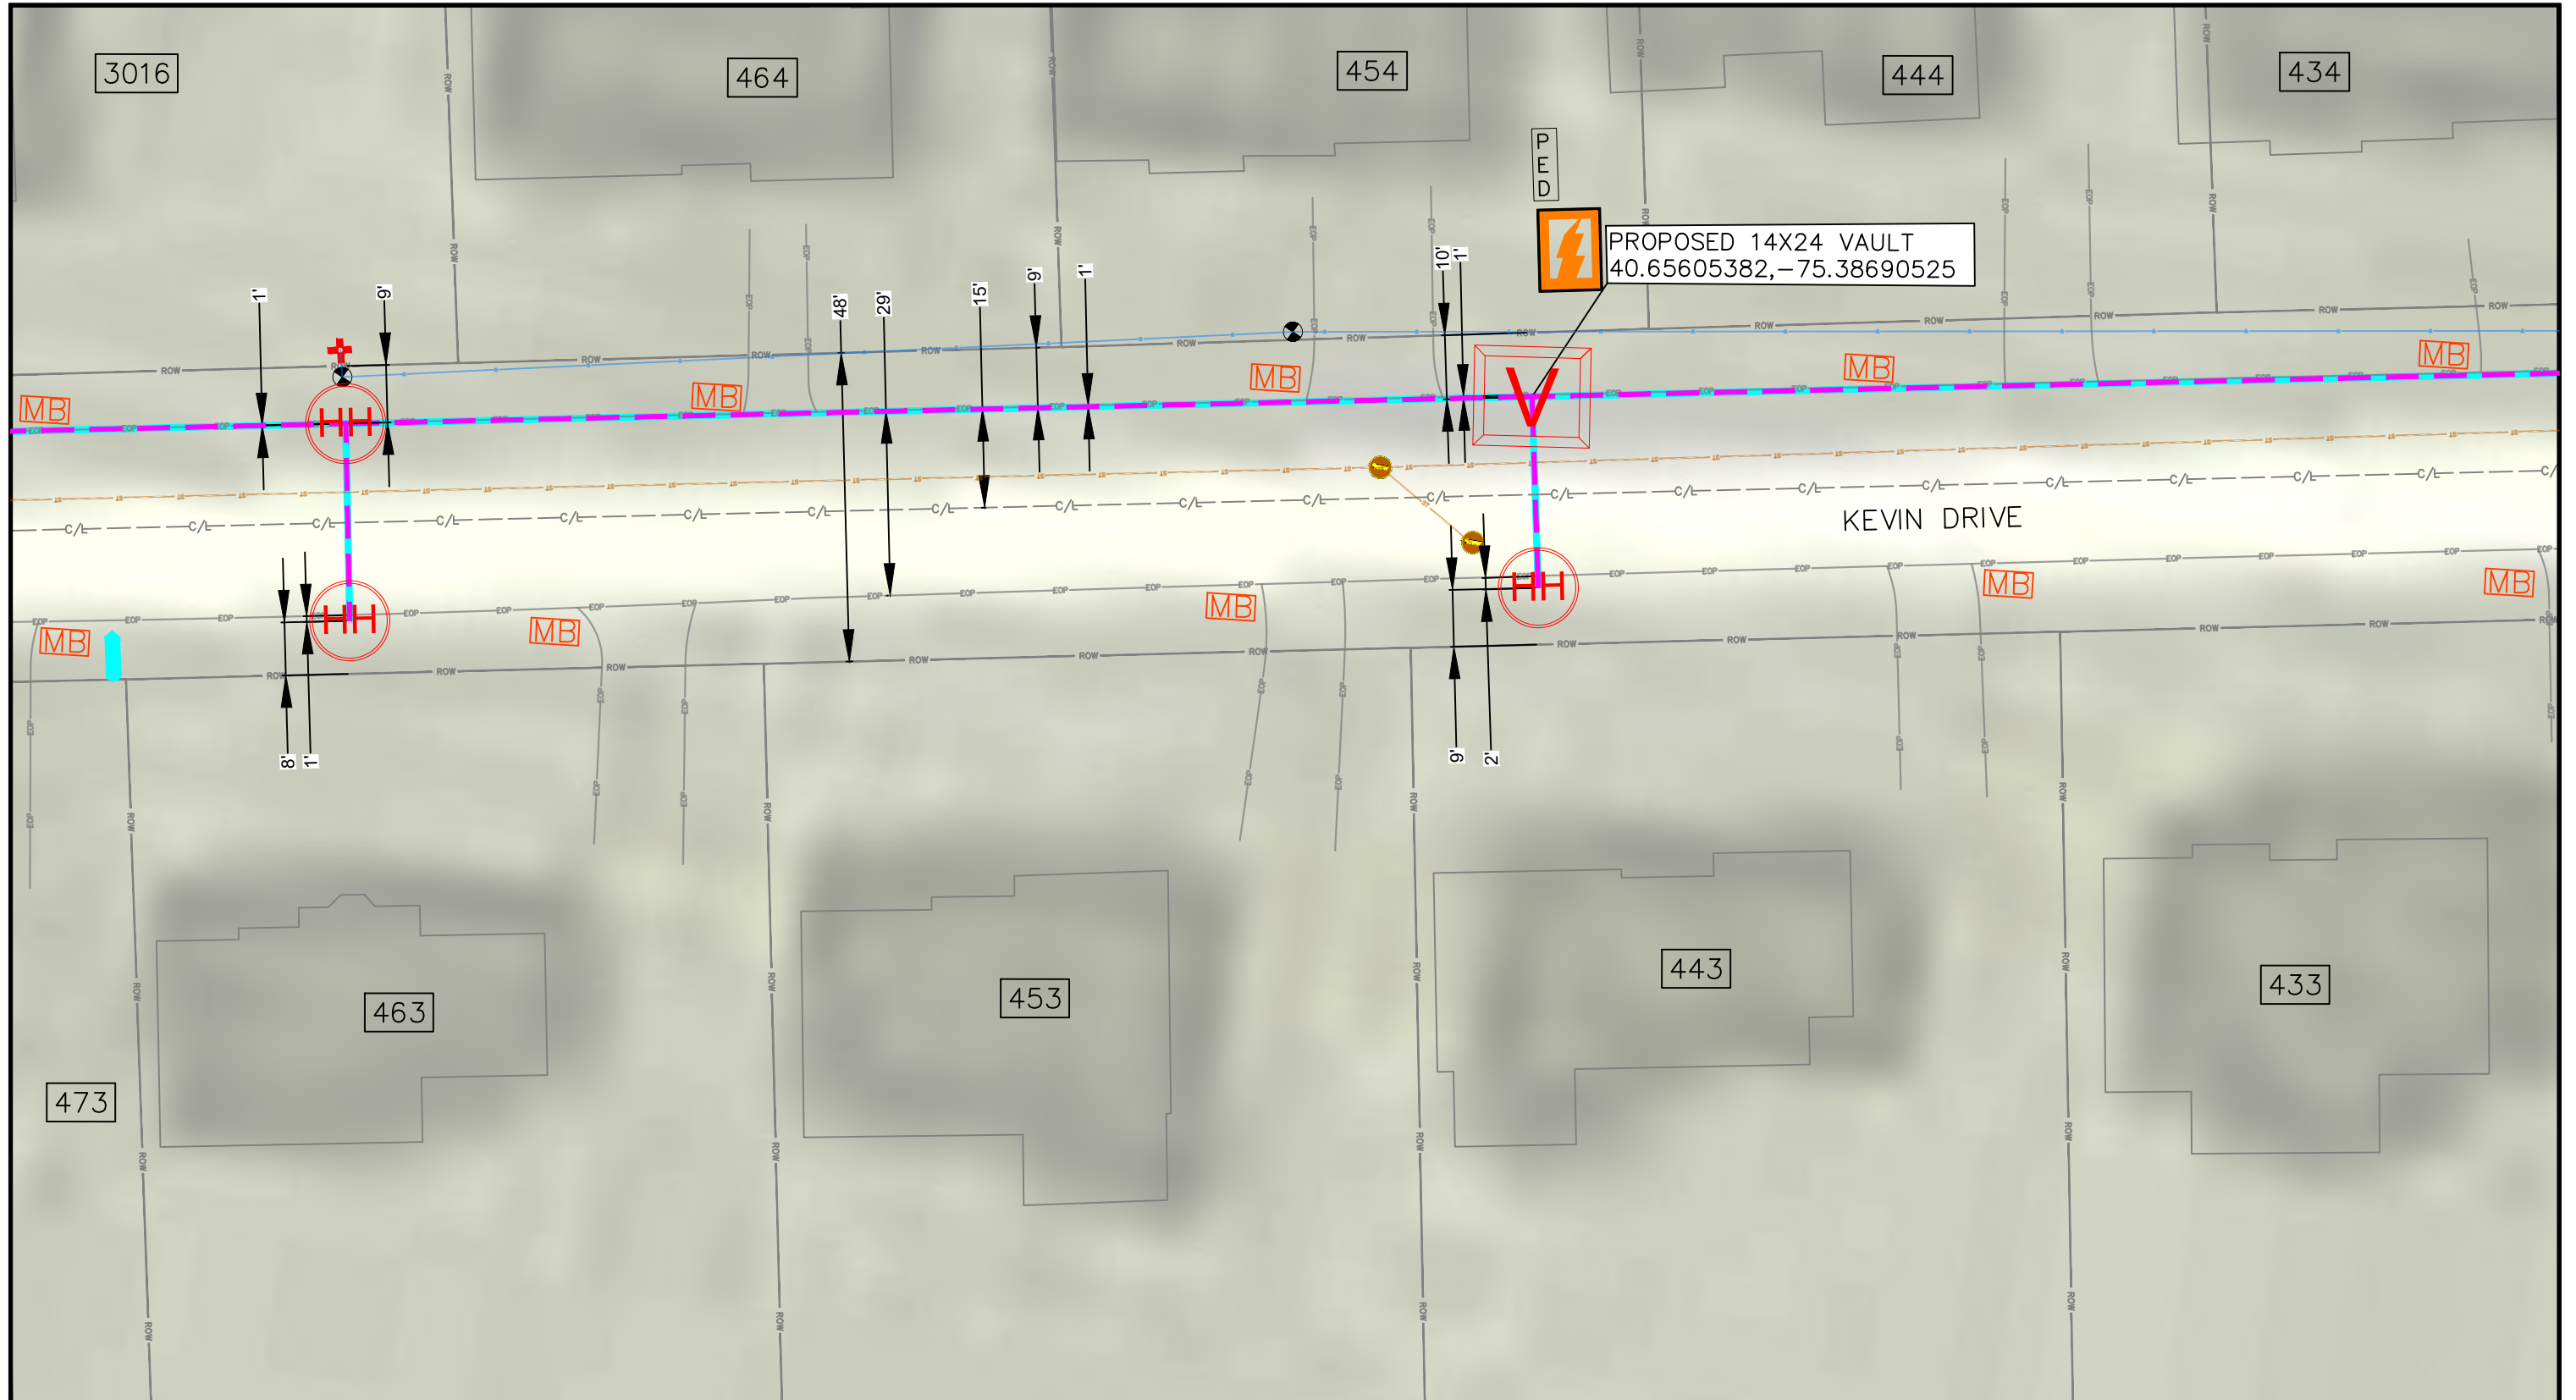
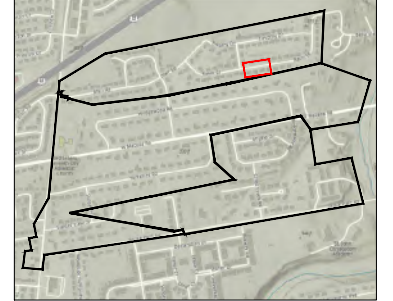


PE STAMP:

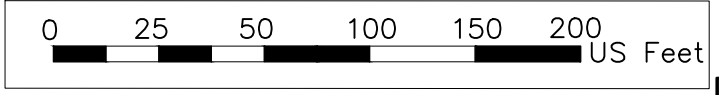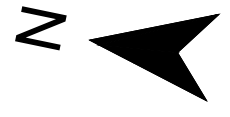


MAV_TOH_COMBINED_001 Page 100 of 224


	Water		Transformer		Marker		Poles
	Gas		Sewer		Other Manhole		Fibrecable
	Waste/Storm		Pedestal		Hydrant		Conduit
	Guardrail		Mailbox		Valve		Permit Area
	Power		Equipment		Handhole		Vault
			Handhole		Sewer Inlet		

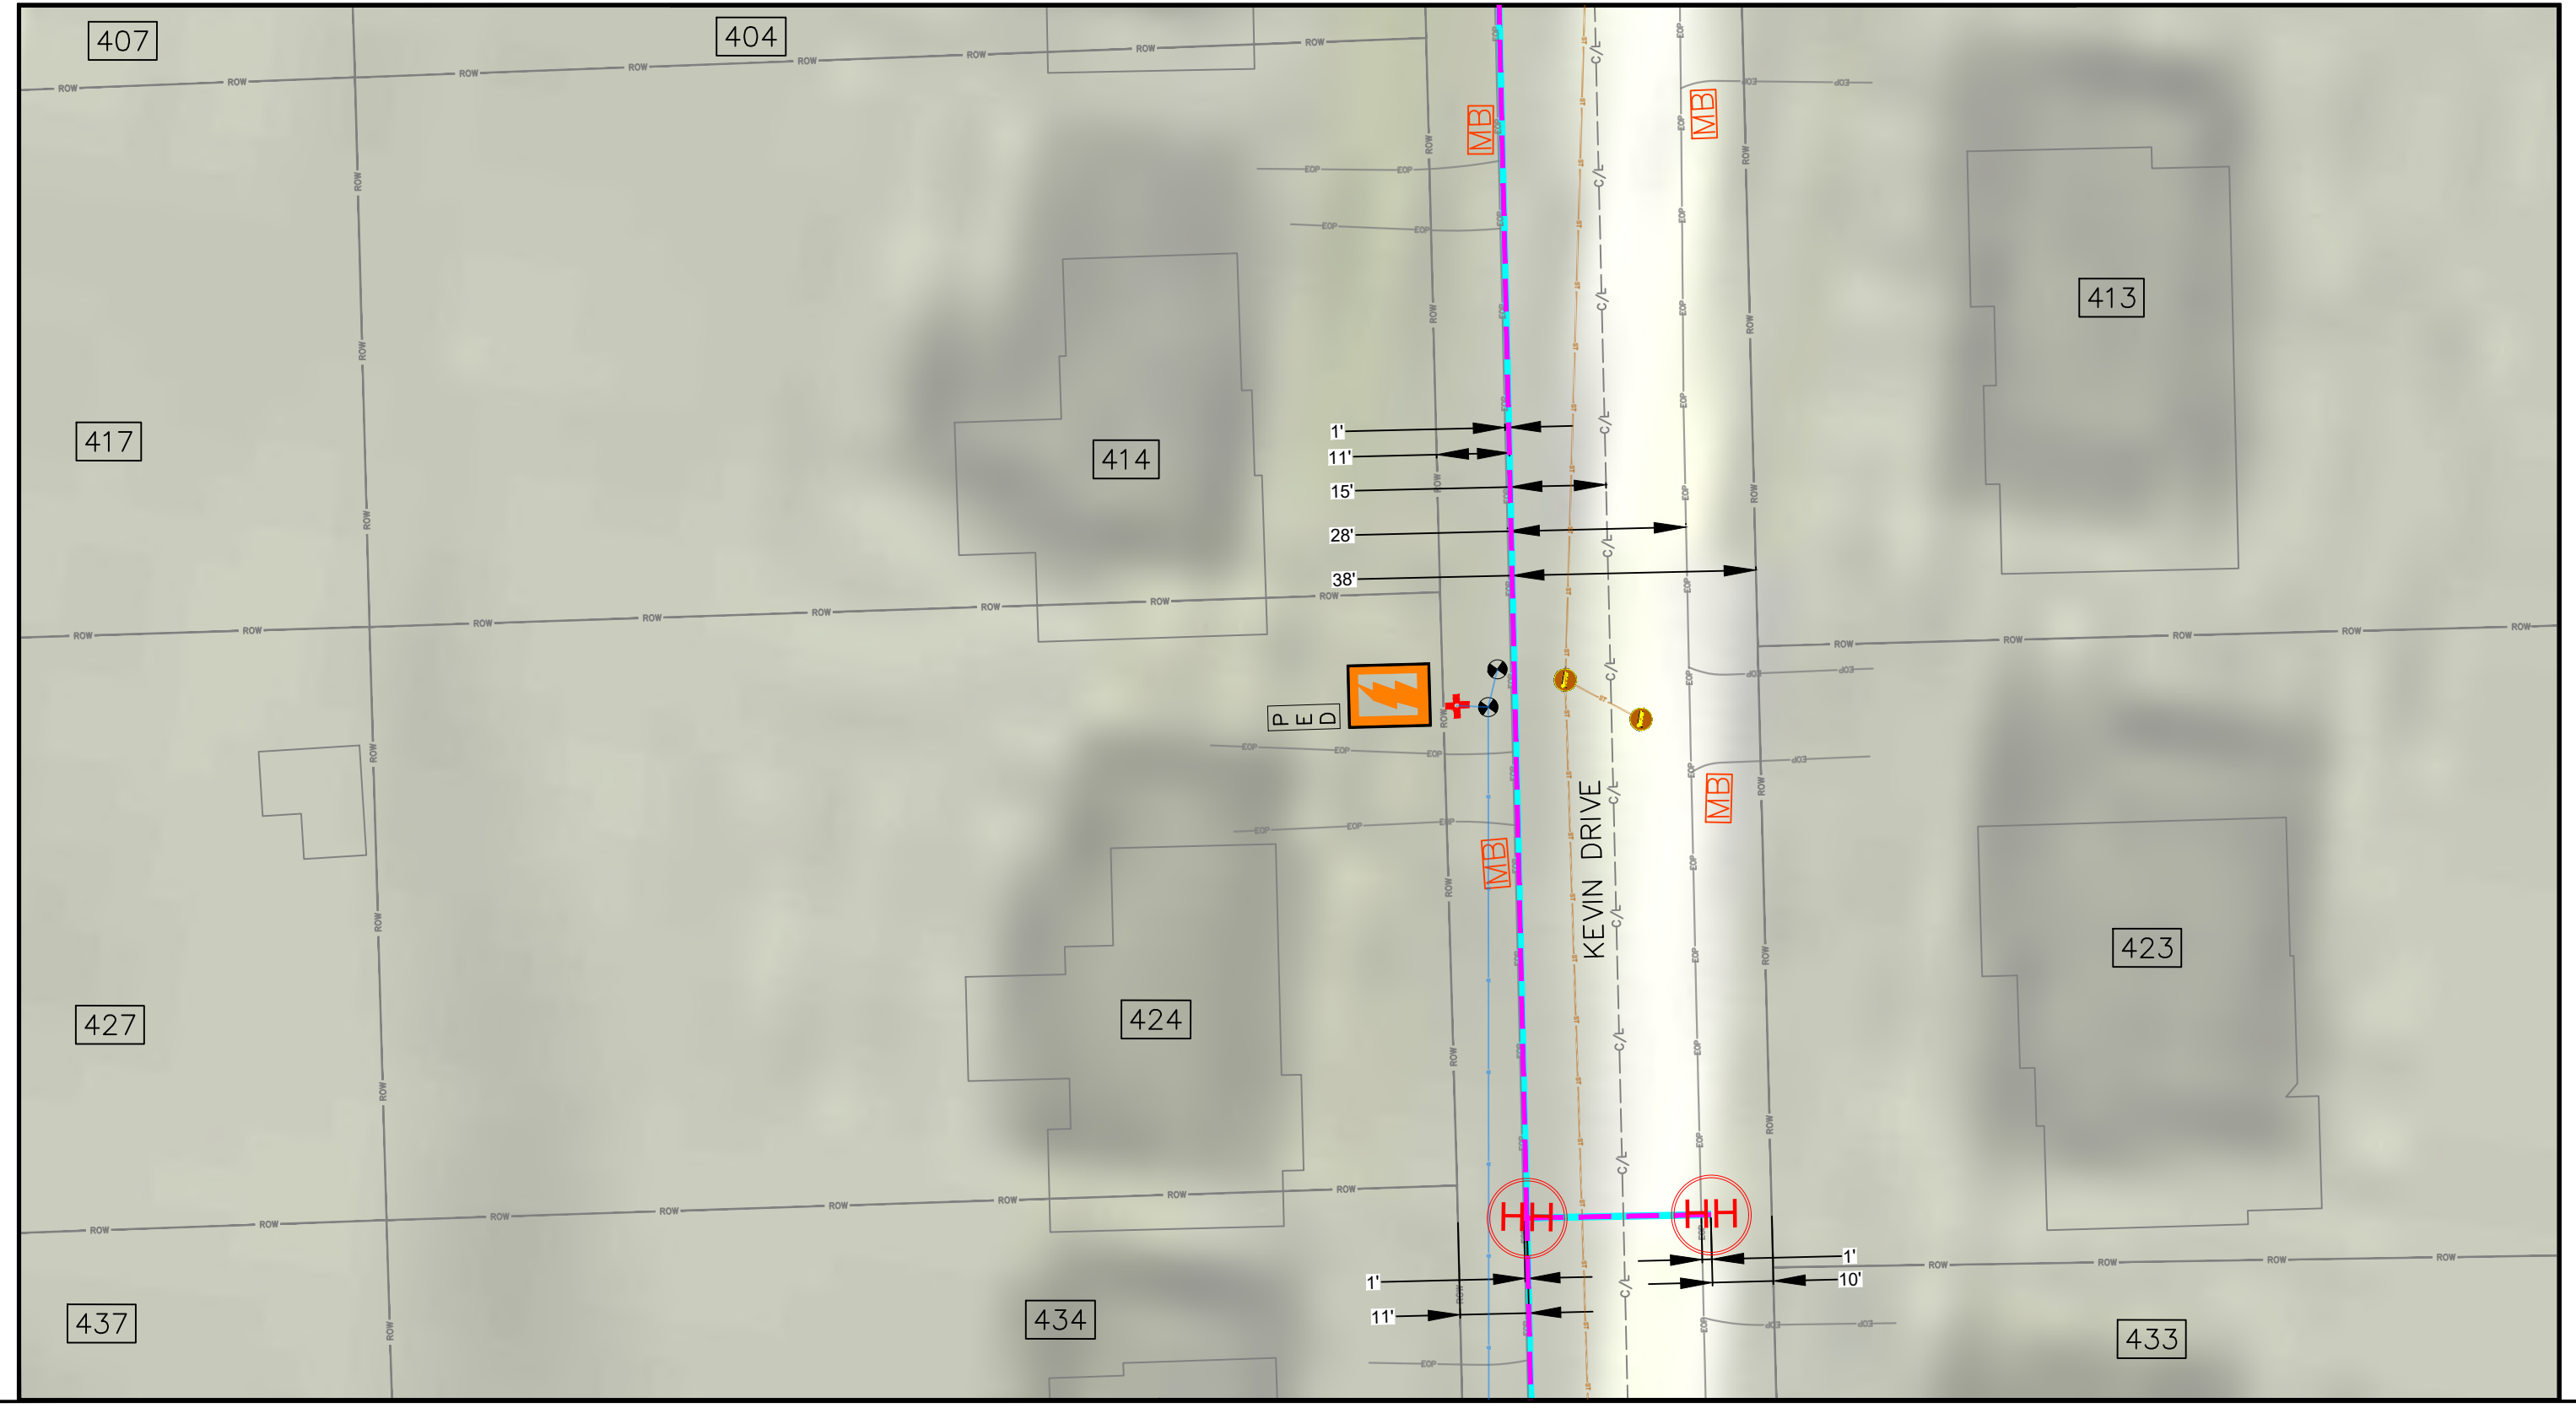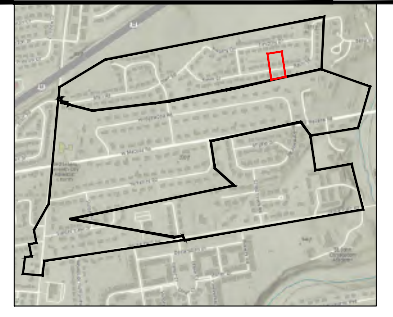

PE STAMP:

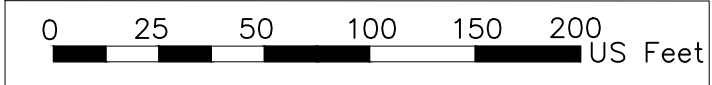

Water	Transformer	Marker	Poles
Gas	Sewer	Other Manhole	Fibrecable
Waste/Storm	Pedestal	Hydrant	Conduit
Guardrail	Mailbox	Valve	Permit Area
Power	Equipment	Handhole	Vault
	Handhole	Sewer Inlet	

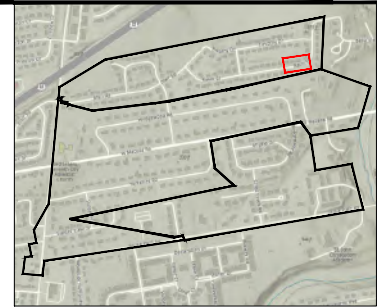

PROPOSED 14X24 VAULT
40.65626417, -75.38488230

KEVIN DRIVE

404

394

384


364

393


383

403


PE STAMP:

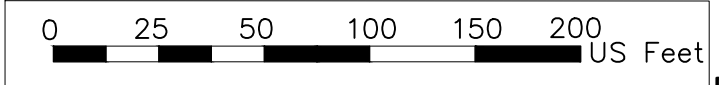


- | | | | |
|-------------|-------------|---------------|-------------|
| Water | Transformer | Marker | Poles |
| Gas | Sewer | Other Manhole | Fibrecable |
| Waste/Storm | Pedestal | Hydrant | Conduit |
| Guardrail | Mailbox | Valve | Permit Area |
| Power | Equipment | Handhole | Vault |
| | Handhole | Sewer Inlet | |

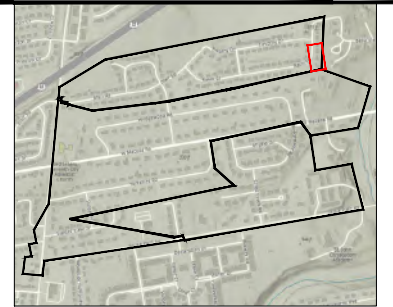

MAV_TOH_COMBINED_001 Page 102 of 224


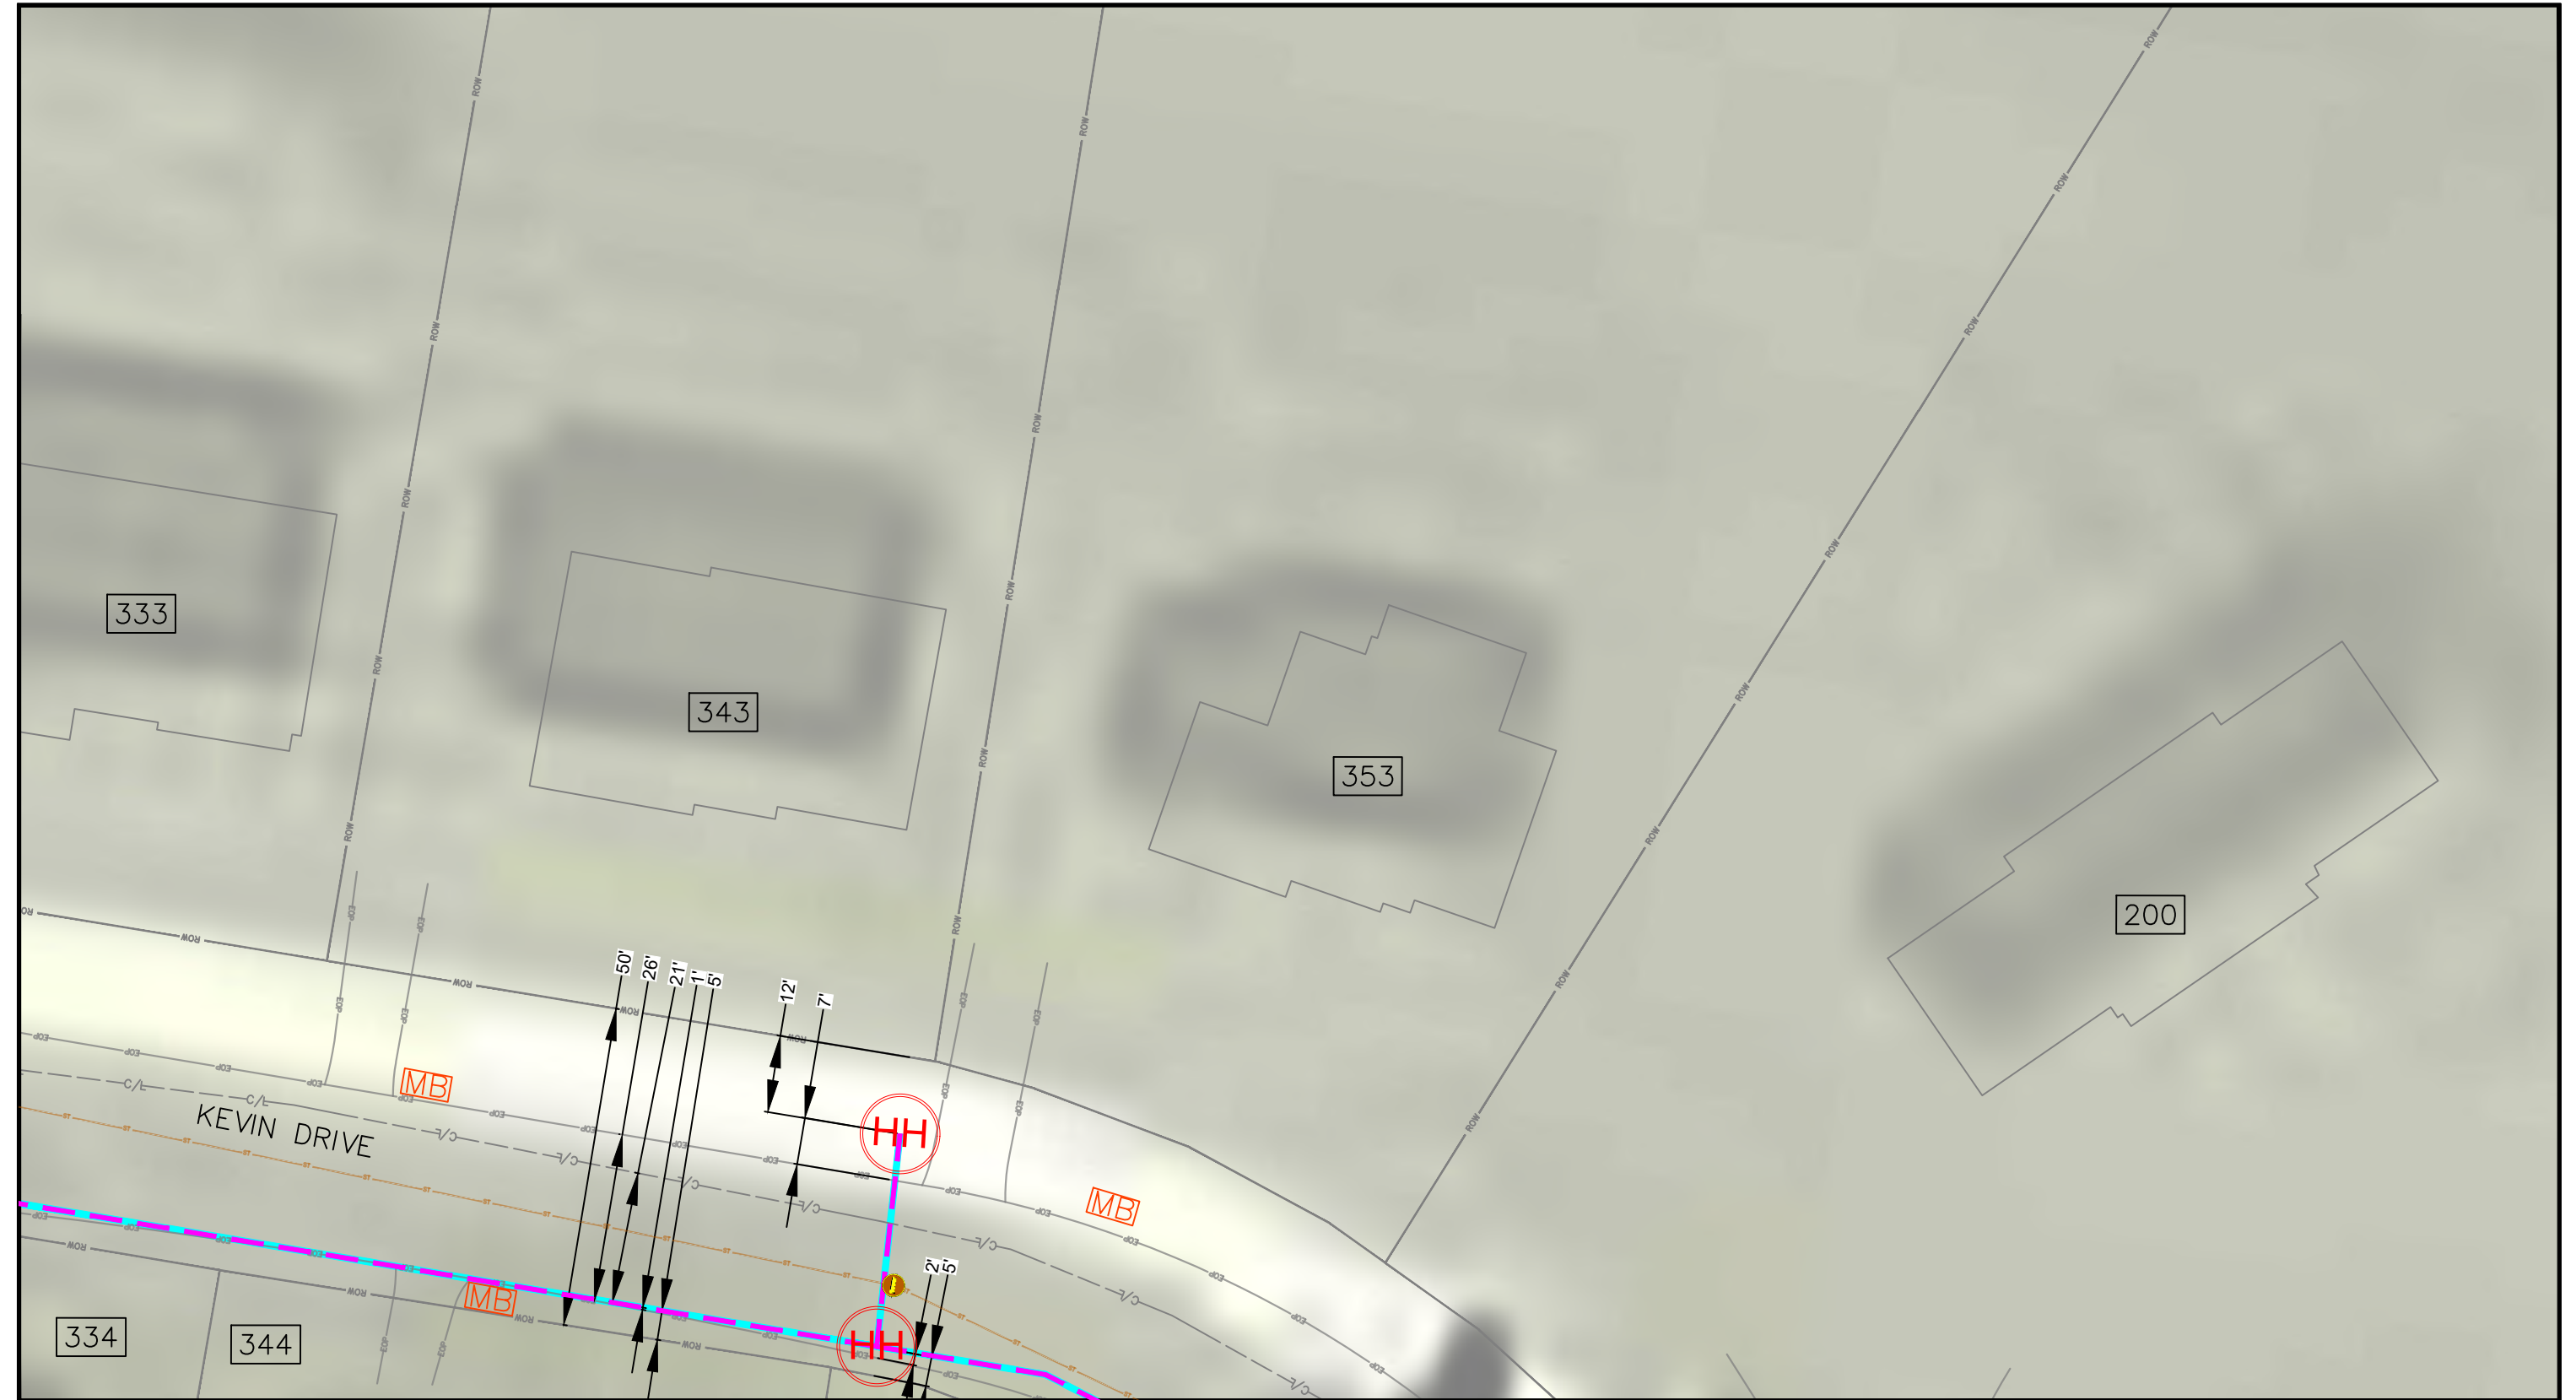


PE STAMP:

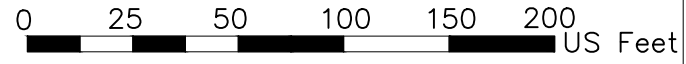



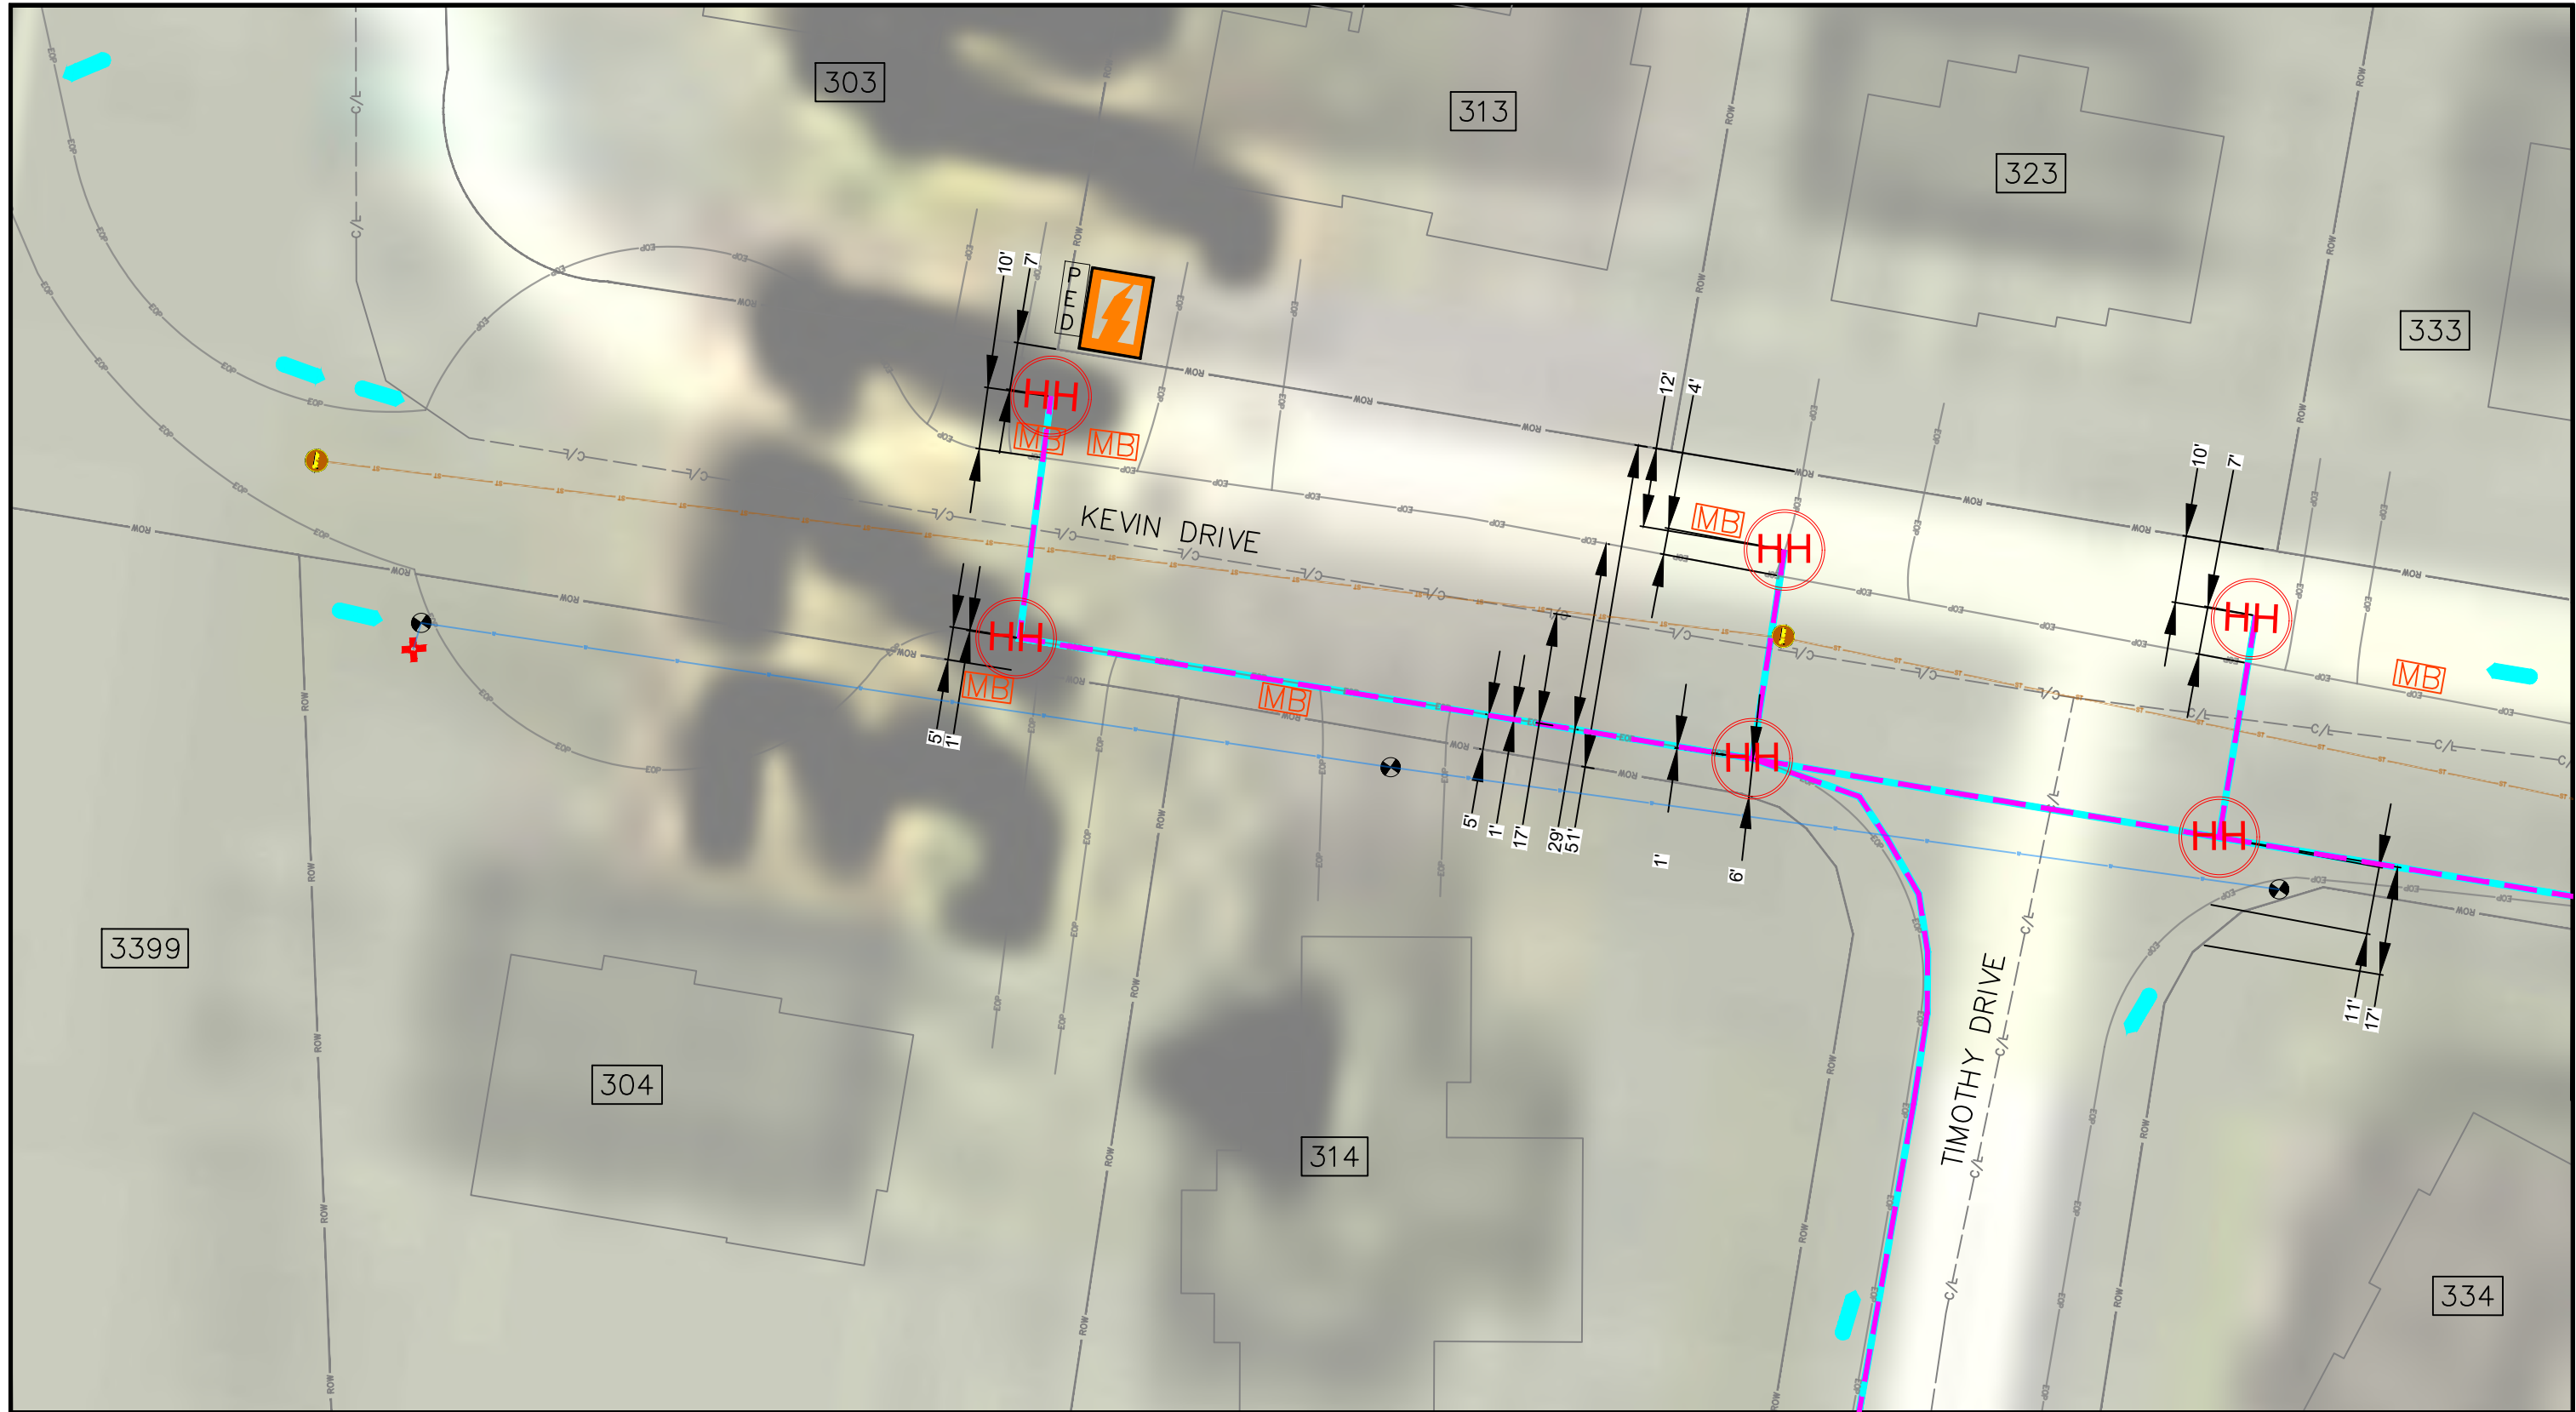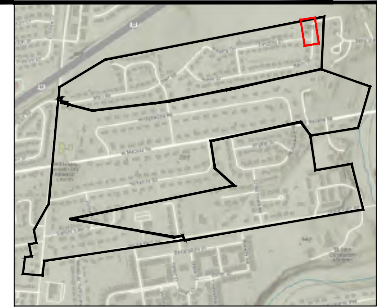


MAV_TOH_COMBINED_001 Page 103 of 224



	Water		Transformer		Marker		Poles
	Gas		Sewer		Other Manhole		Fibrecable
	Waste/Storm		Pedestal		Hydrant		Conduit
	Guardrail		Mailbox		Valve		Permit Area
	Power		Equipment		Handhole		Vault
			Handhole		Sewer Inlet		



PE STAMP:



-  Poles
-  Anchors
-  Fibrecable
-  Guying
-  Permit Area

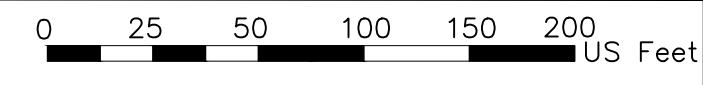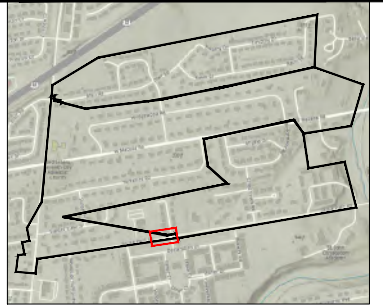








MAV_TOH_COMBINED_001_ Page 104 of 224



PE STAMP:

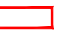

-  Poles
-  Anchors
-  Fibrecable
-  Guying
-  Permit Area

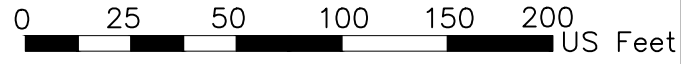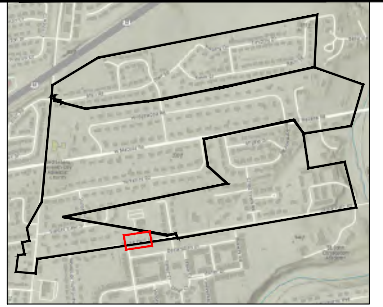








MAV_TOH_COMBINED_001_ Page 105 of 224



PE STAMP:

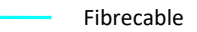

-  Poles
-  Anchors
-  Fibrecable
-  Guying
-  Permit Area

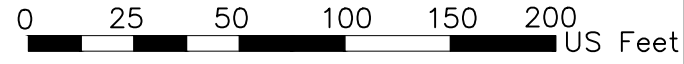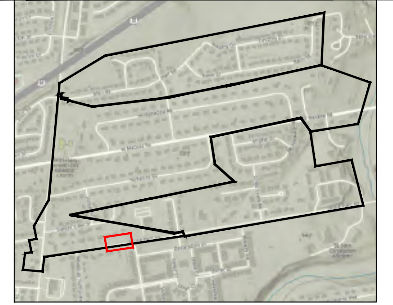








MAV_TOH_COMBINED_001_ Page 106 of 224



PE STAMP:

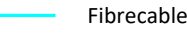

-  Poles
-  Anchors
-  Fibrecable
-  Guying
-  Permit Area

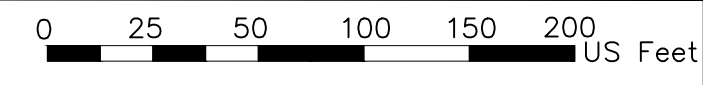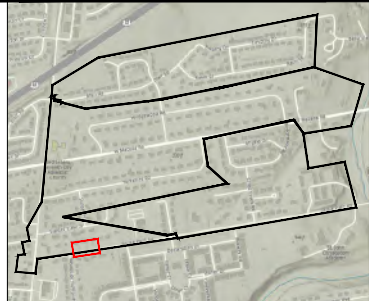


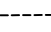
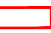




MAV_TOH_COMBINED_001_ Page 107 of 224




PE STAMP:




-  Poles
-  Anchors
-  Fibrecable
-  Guying
-  Permit Area

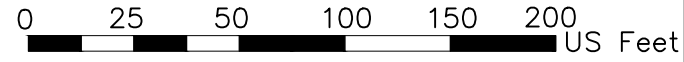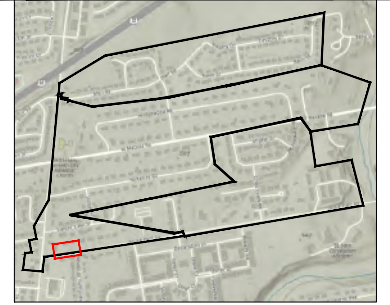

MAV_TOH_COMBINED_001_ Page 108 of 224

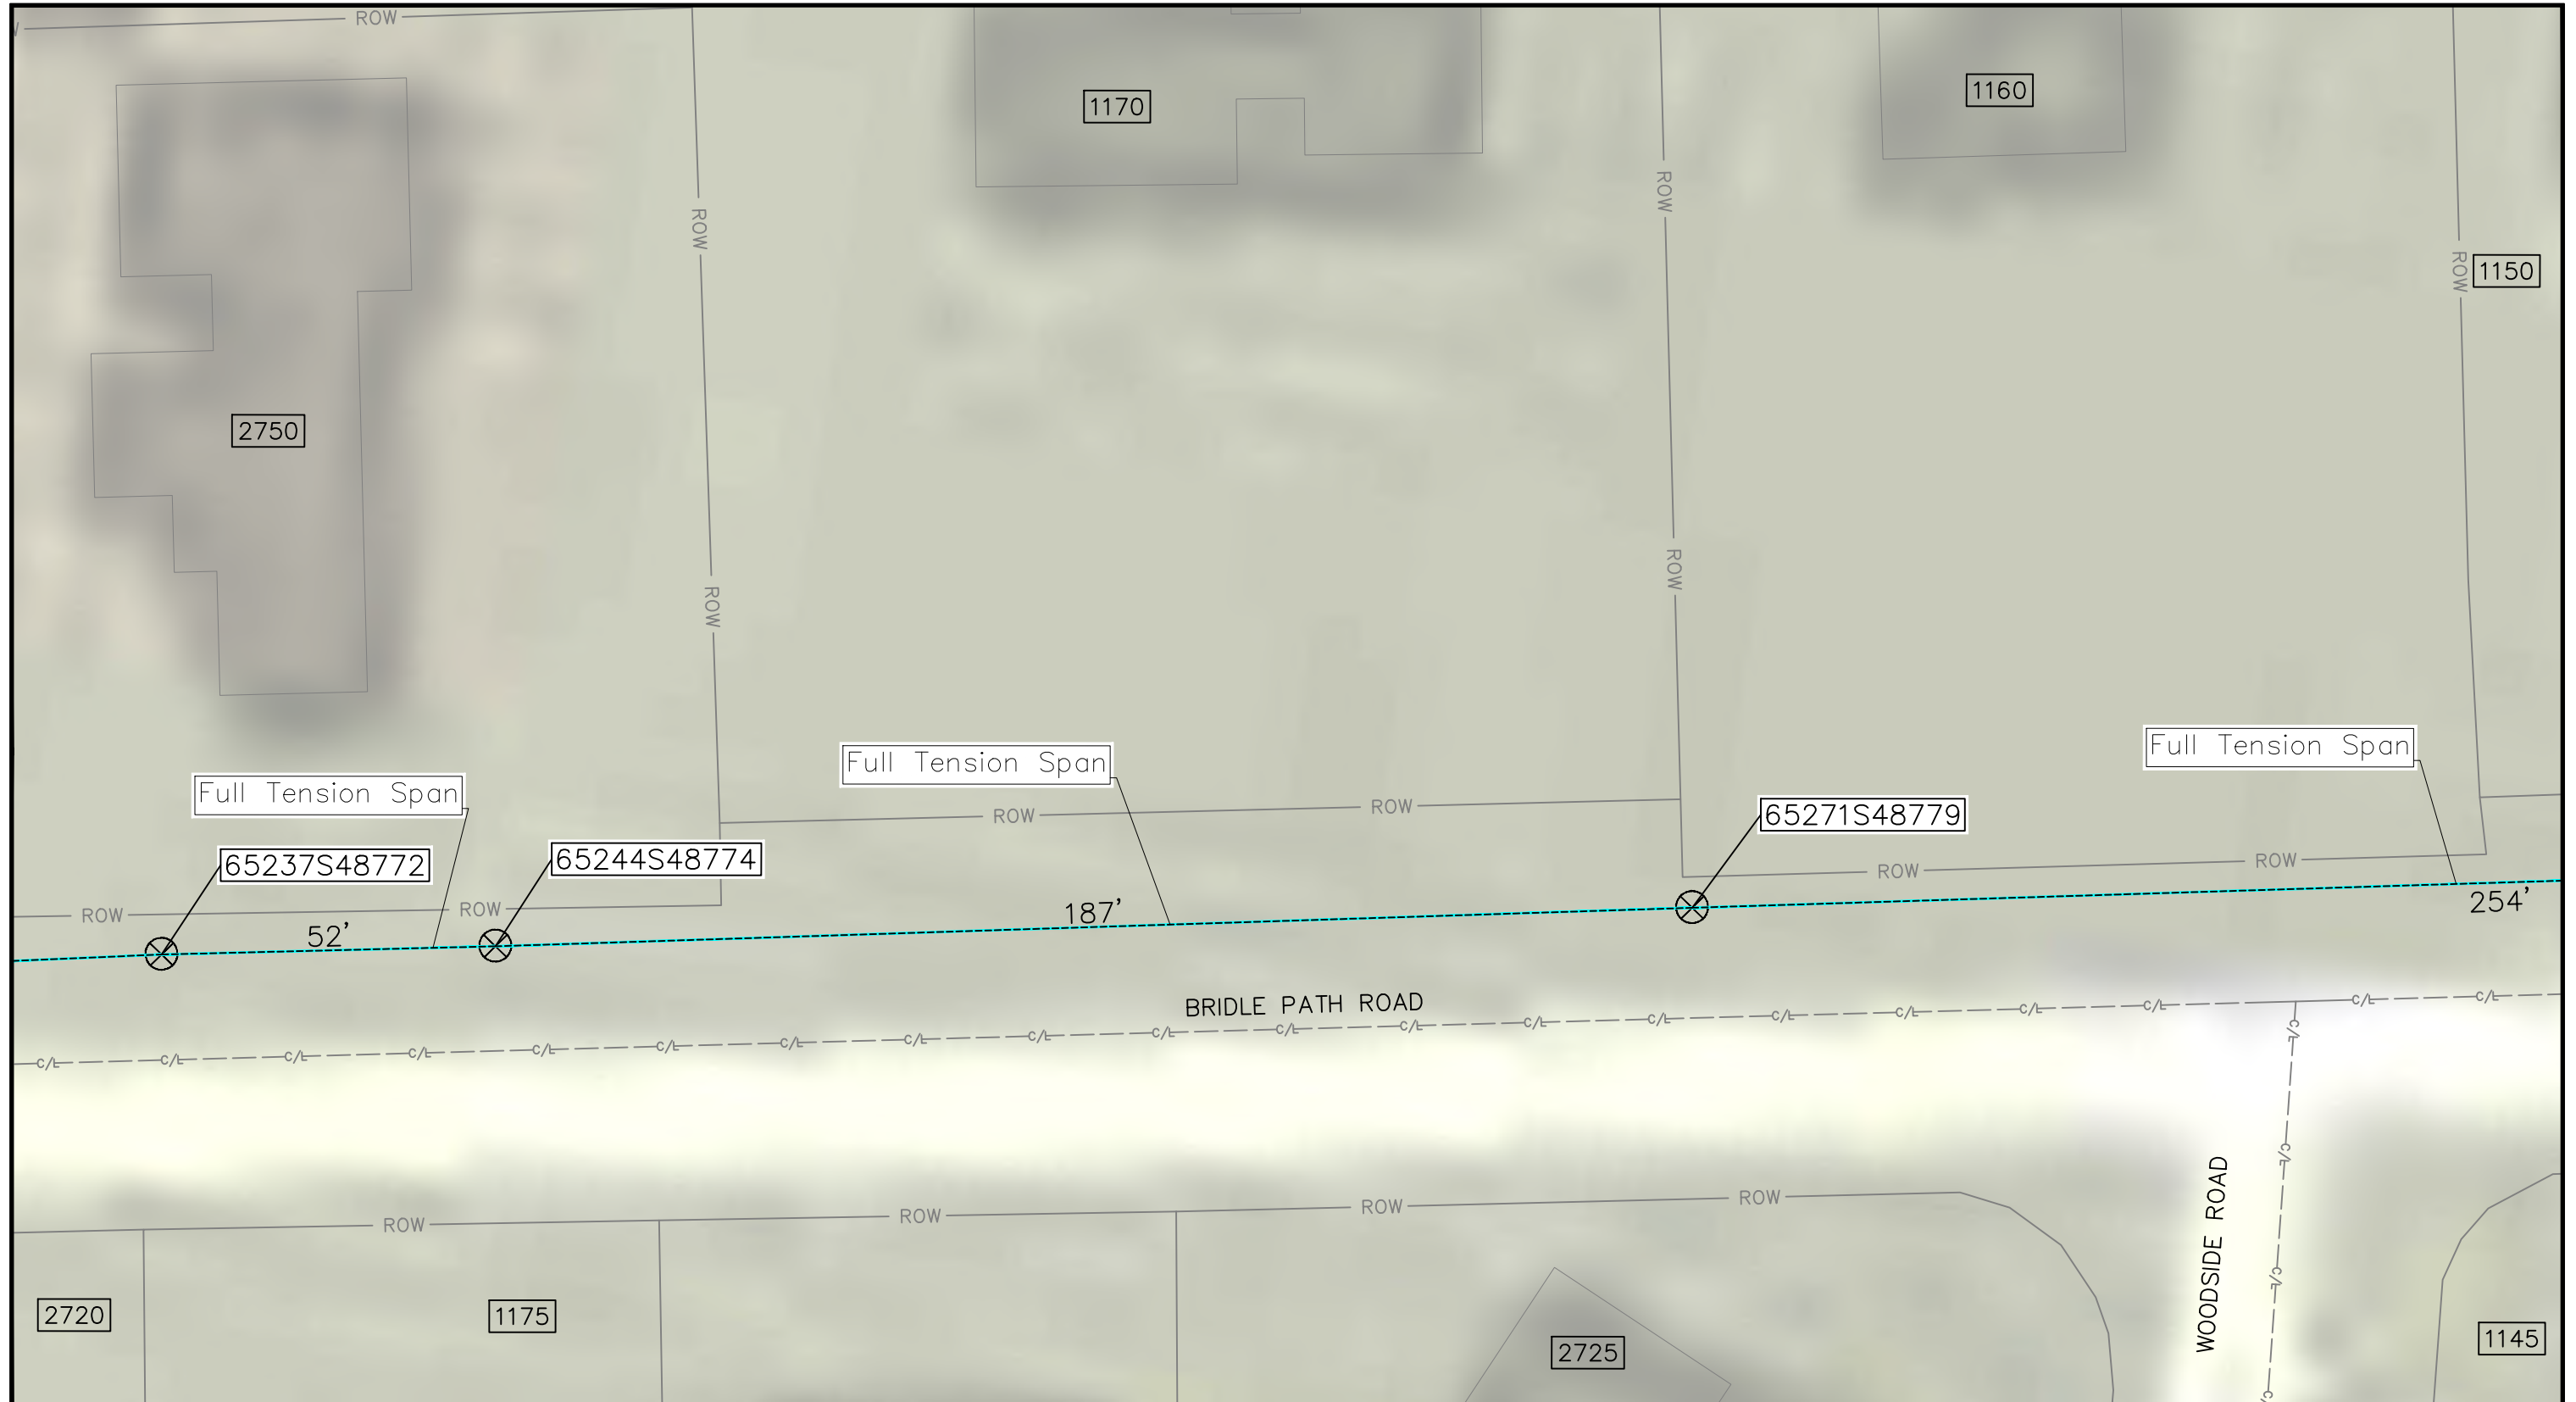


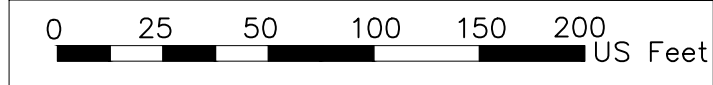

PE STAMP:



- Poles
- Anchors
- Fibrecable
- Guying
- Permit Area

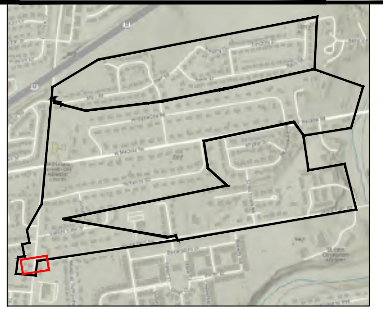


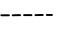
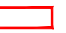




MAV_TOH_COMBINED_001_ Page 109 of 224



PE STAMP:



-  Poles
-  Anchors
-  Fibrecable
-  Guying
-  Permit Area

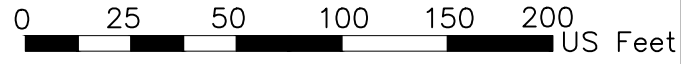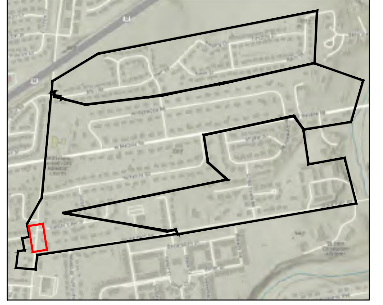


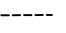
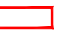




MAV_TOH_COMBINED_001_ Page 110 of 224




PE STAMP:



-  Poles
-  Anchors
-  Fibrecable
-  Guying
-  Permit Area

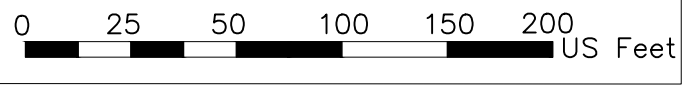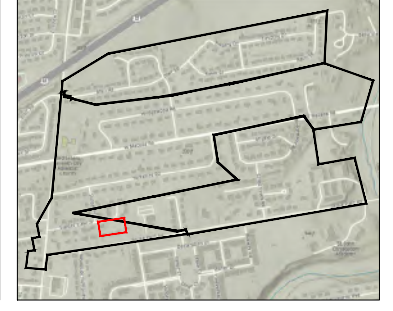



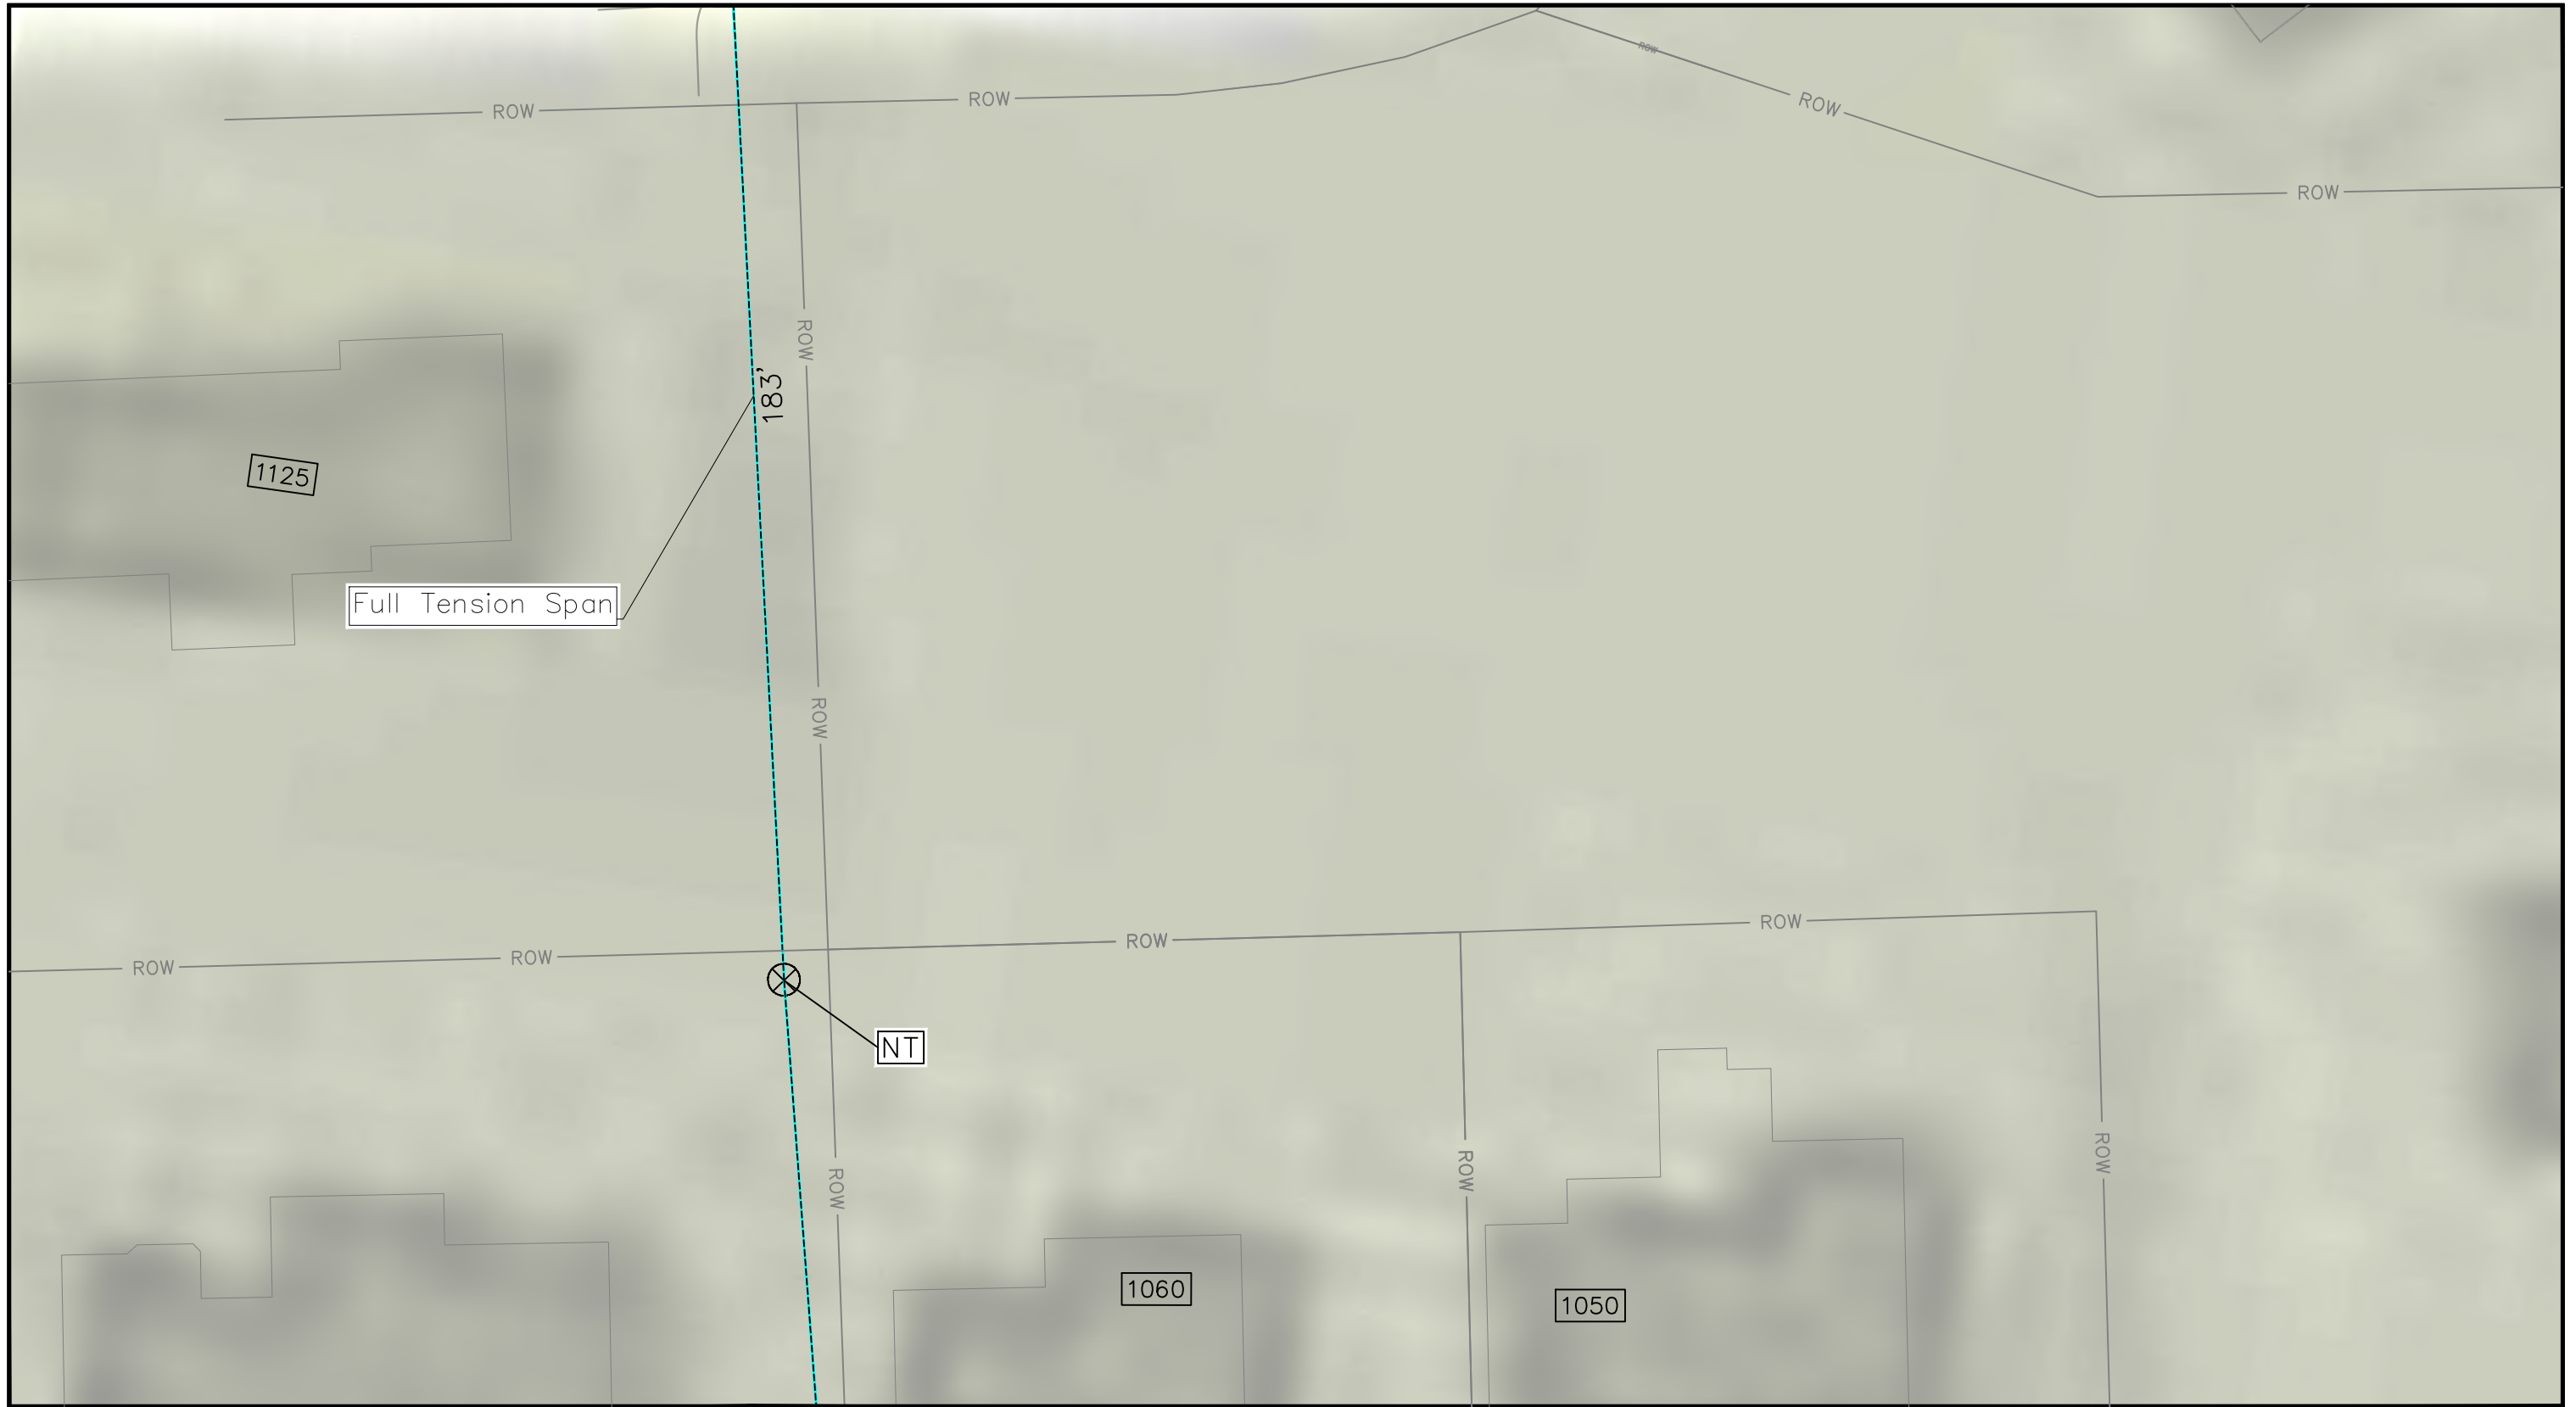


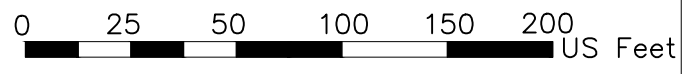
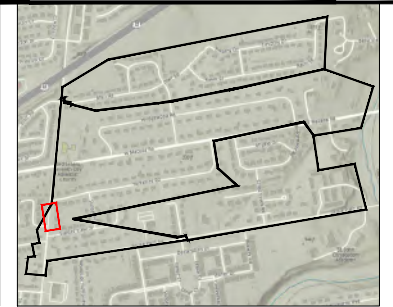
MAV_TOH_COMBINED_001_ Page 111 of 224




PE STAMP:



-  Poles
-  Anchors
-  Fibrecable
-  Guying
-  Permit Area





MAV_TOH_COMBINED_001_ Page 112 of 224

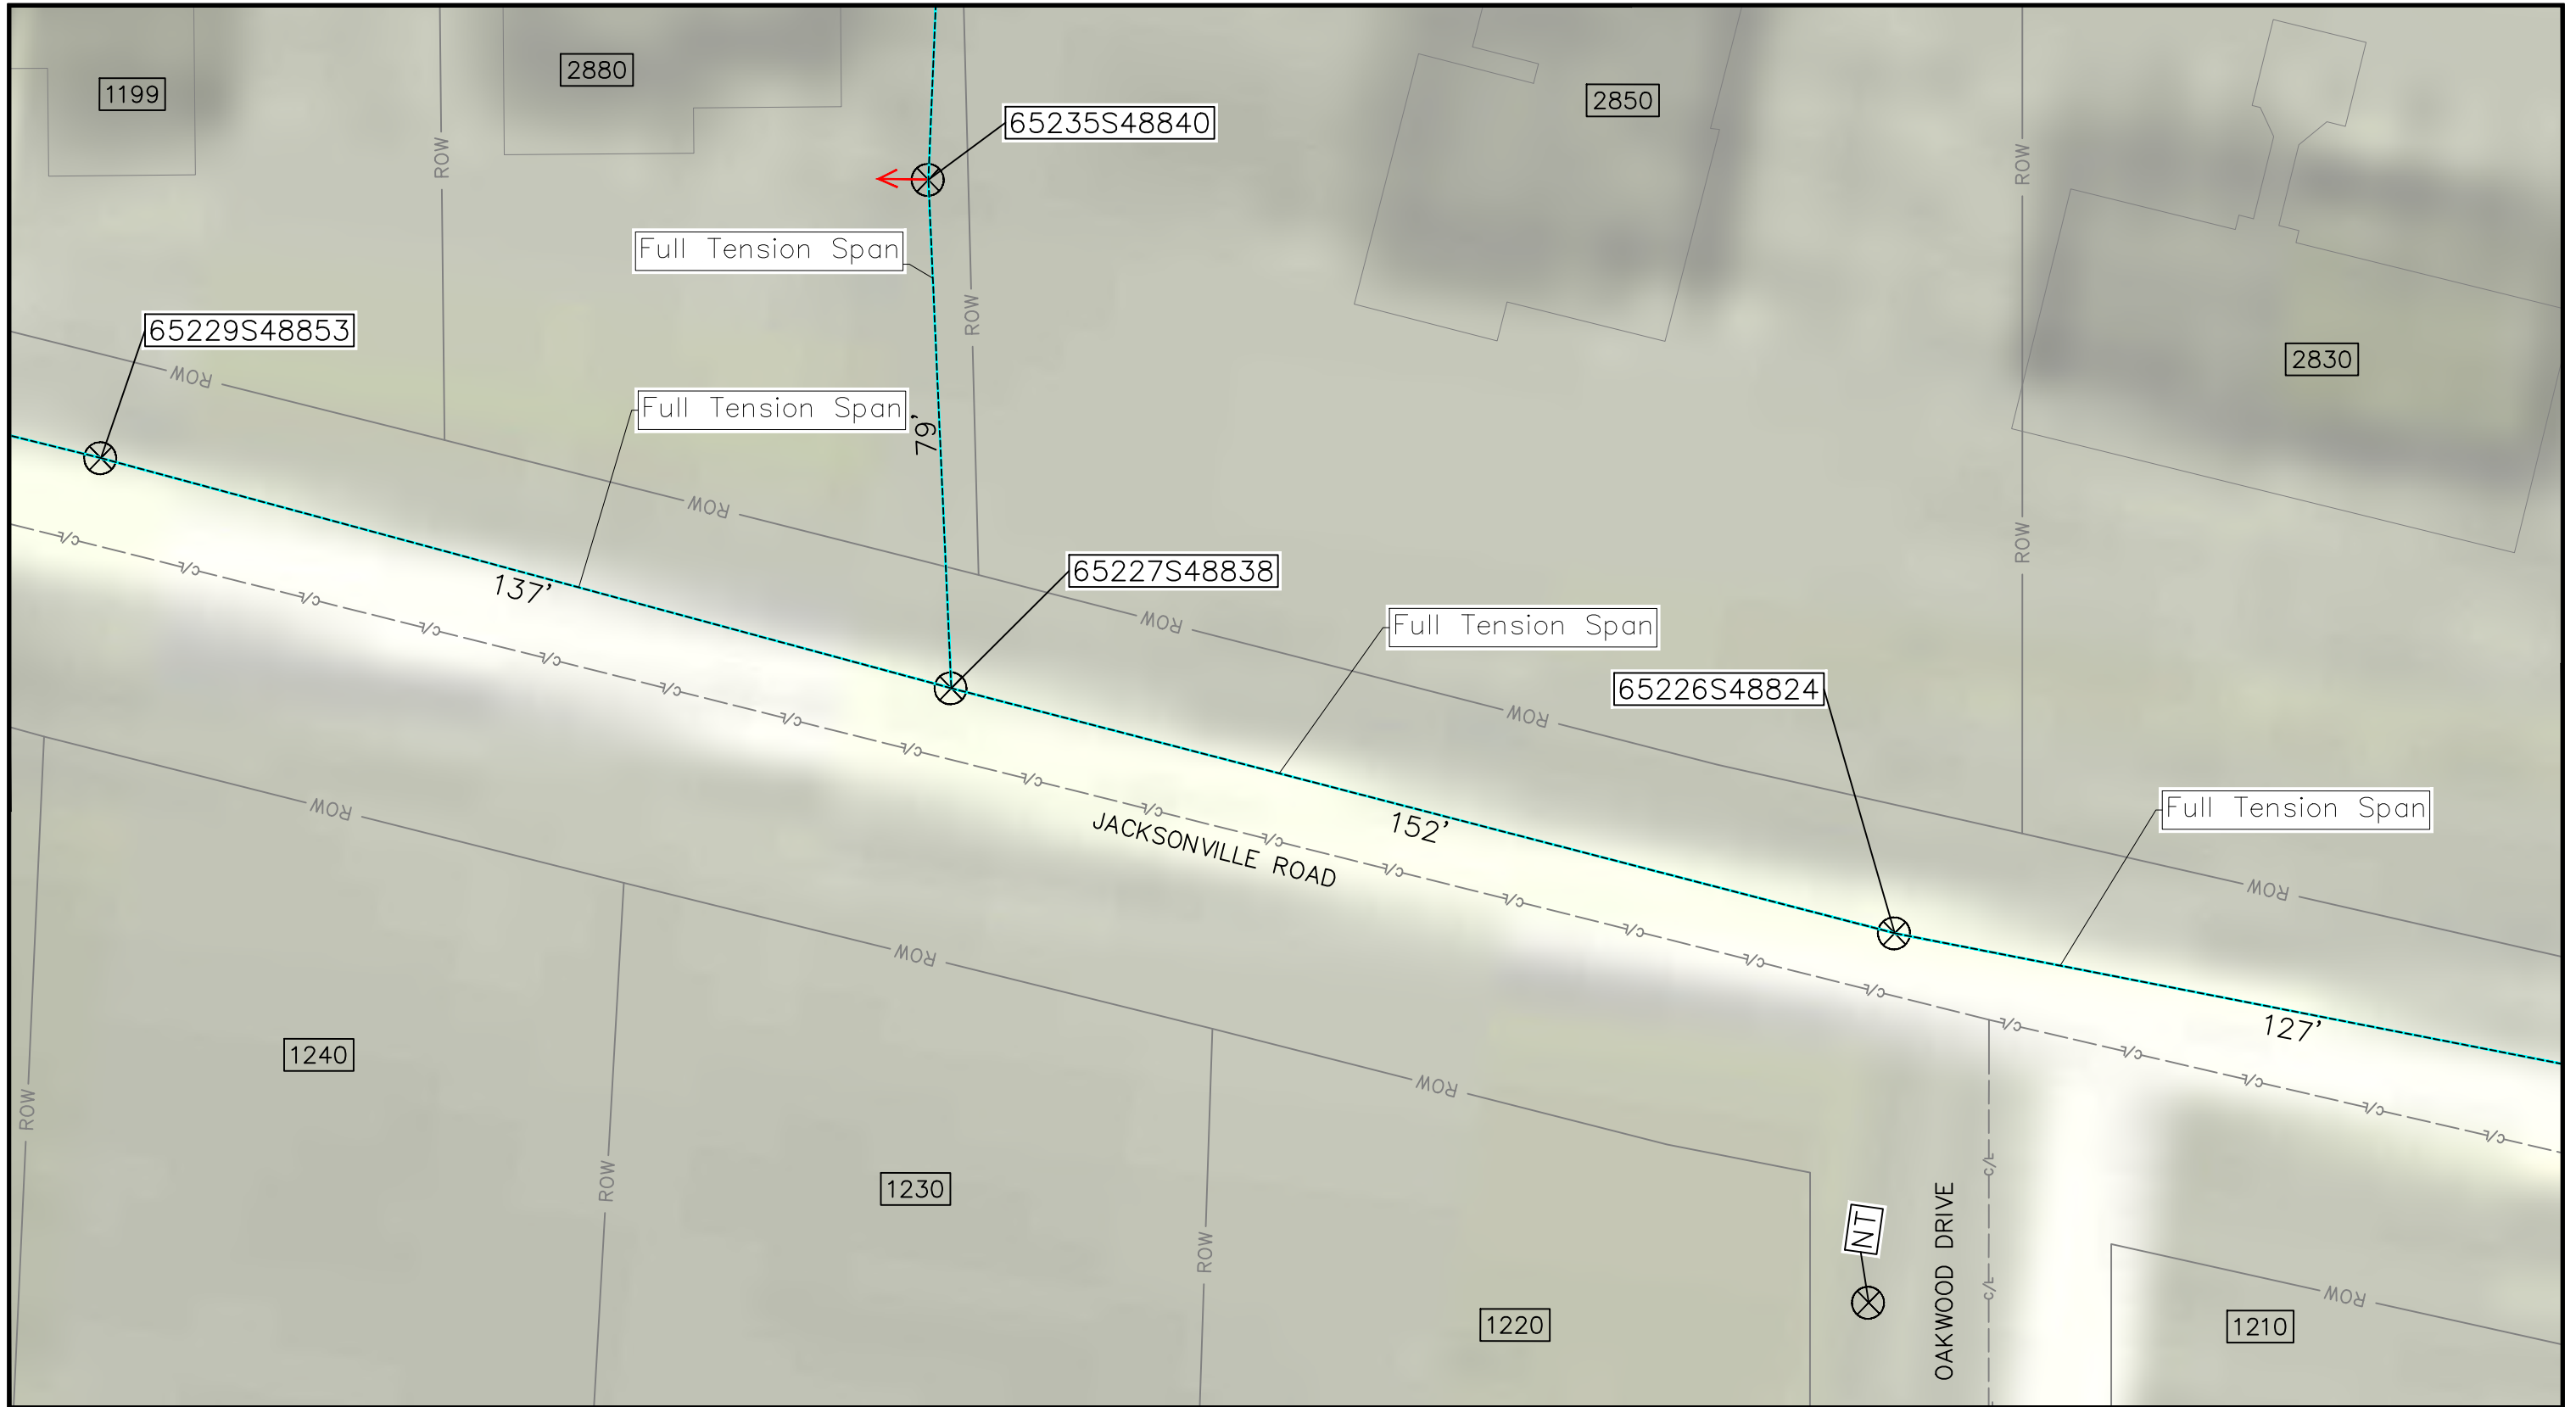


PE STAMP:



- Poles
- Anchors
- Fibrecable
- Guying
- Permit Area

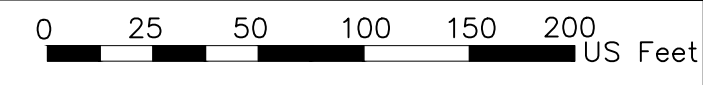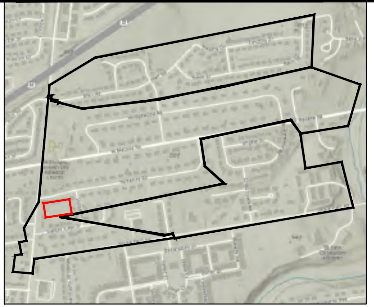


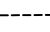
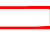


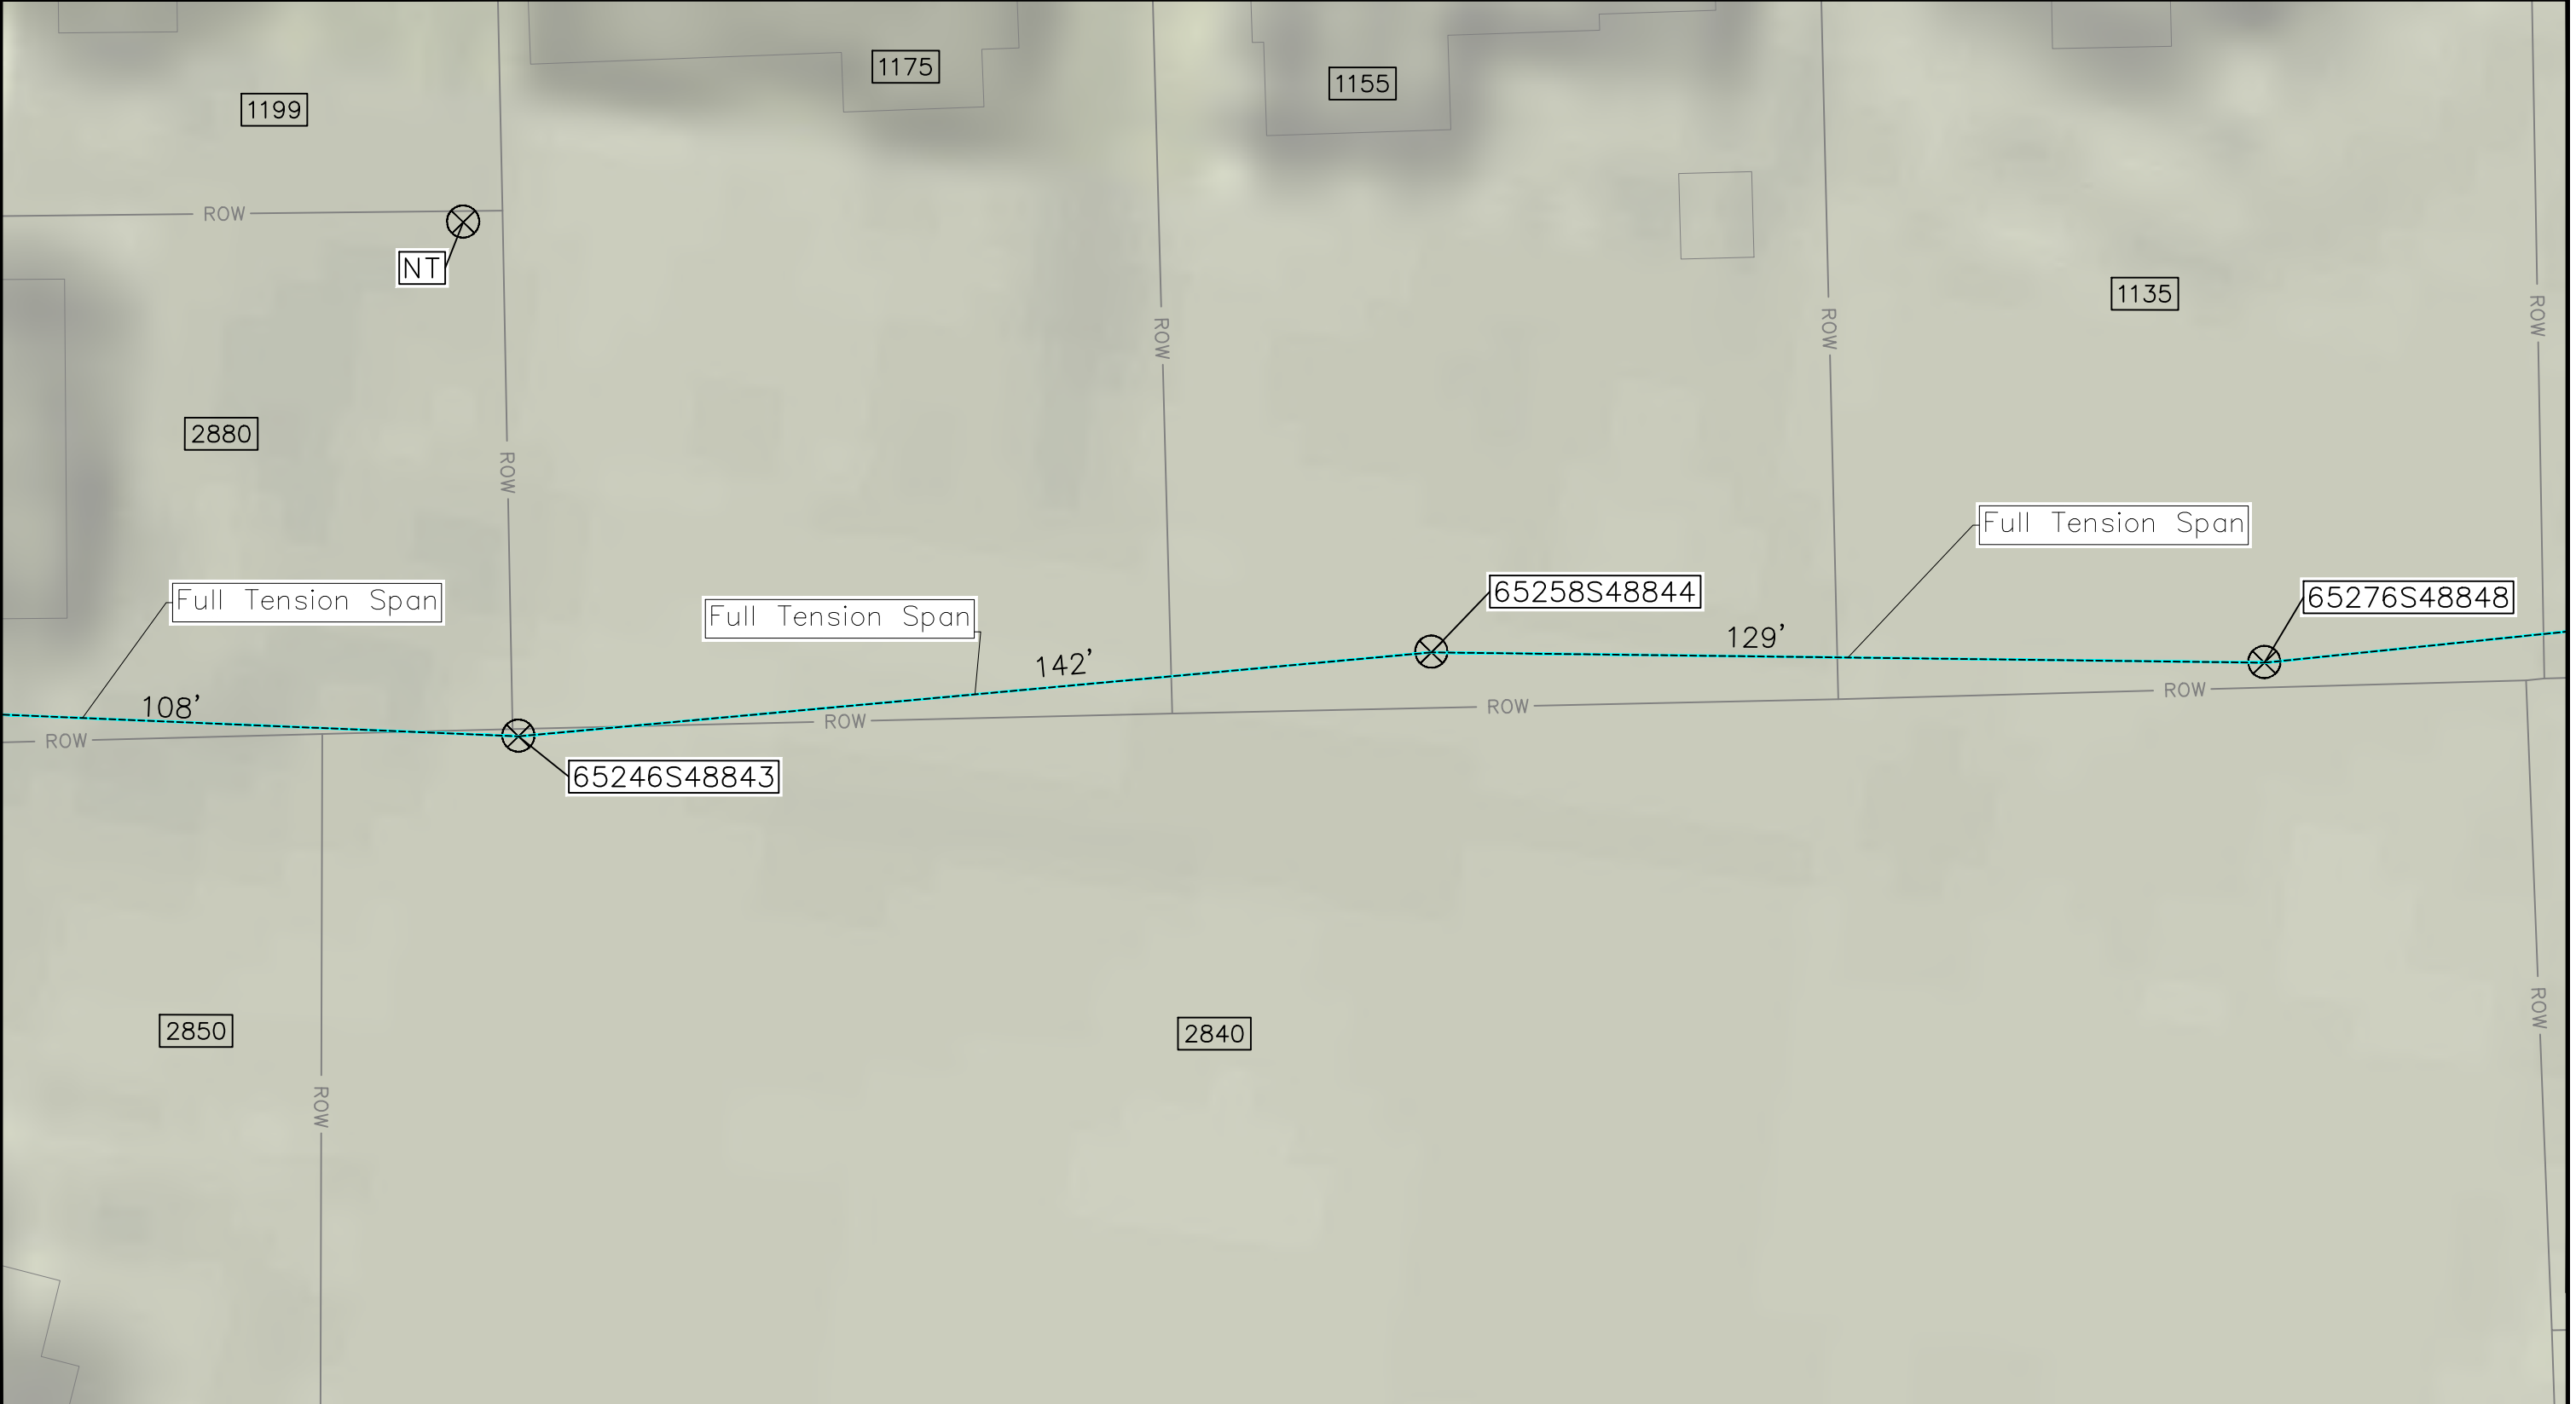
MAV_TOH_COMBINED_001_ Page 113 of 224



PE STAMP:



-  Poles
-  Anchors
-  Fibrecable
-  Guying
-  Permit Area

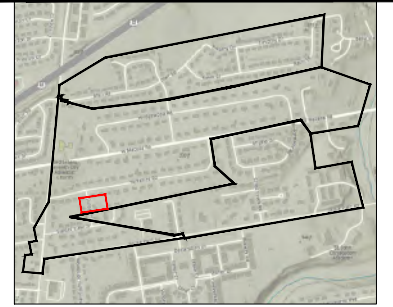


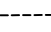
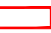




MAV_TOH_COMBINED_001_ Page 114 of 224



PE STAMP:



-  Poles
-  Anchors
-  Fibrecable
-  Guying
-  Permit Area

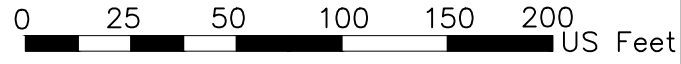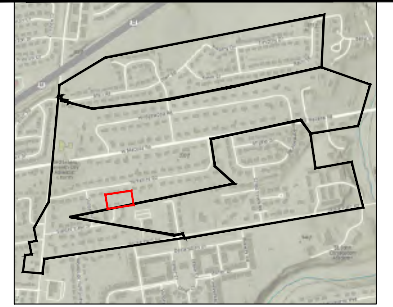








MAV_TOH_COMBINED_001_ Page 115 of 224



PE STAMP:

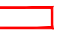

-  Poles
-  Anchors
-  Fibrecable
-  Guying
-  Permit Area

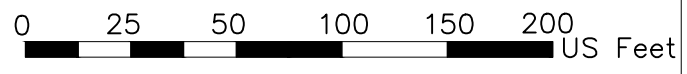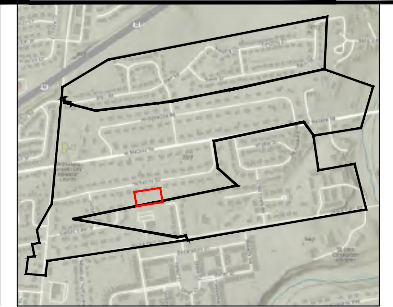



MAV_TOH_COMBINED_001_ Page 116 of 224



PE STAMP:



- Poles
- Anchors
- Fibrecable
- Guying
- Permit Area

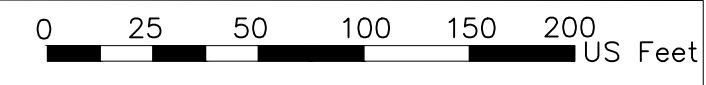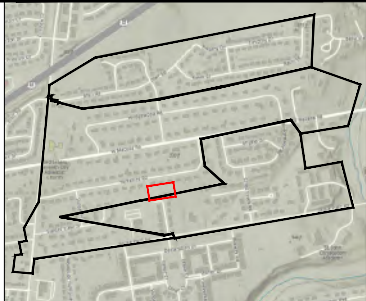


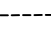
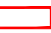




MAV_TOH_COMBINED_001_ Page 117 of 224




PE STAMP:



-  Poles
-  Anchors
-  Fibrecable
-  Guying
-  Permit Area

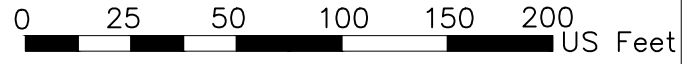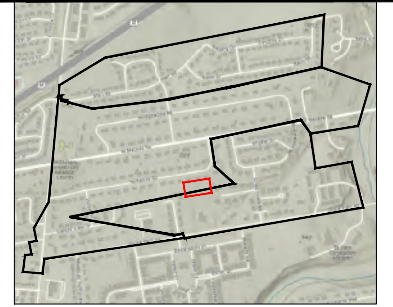


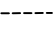


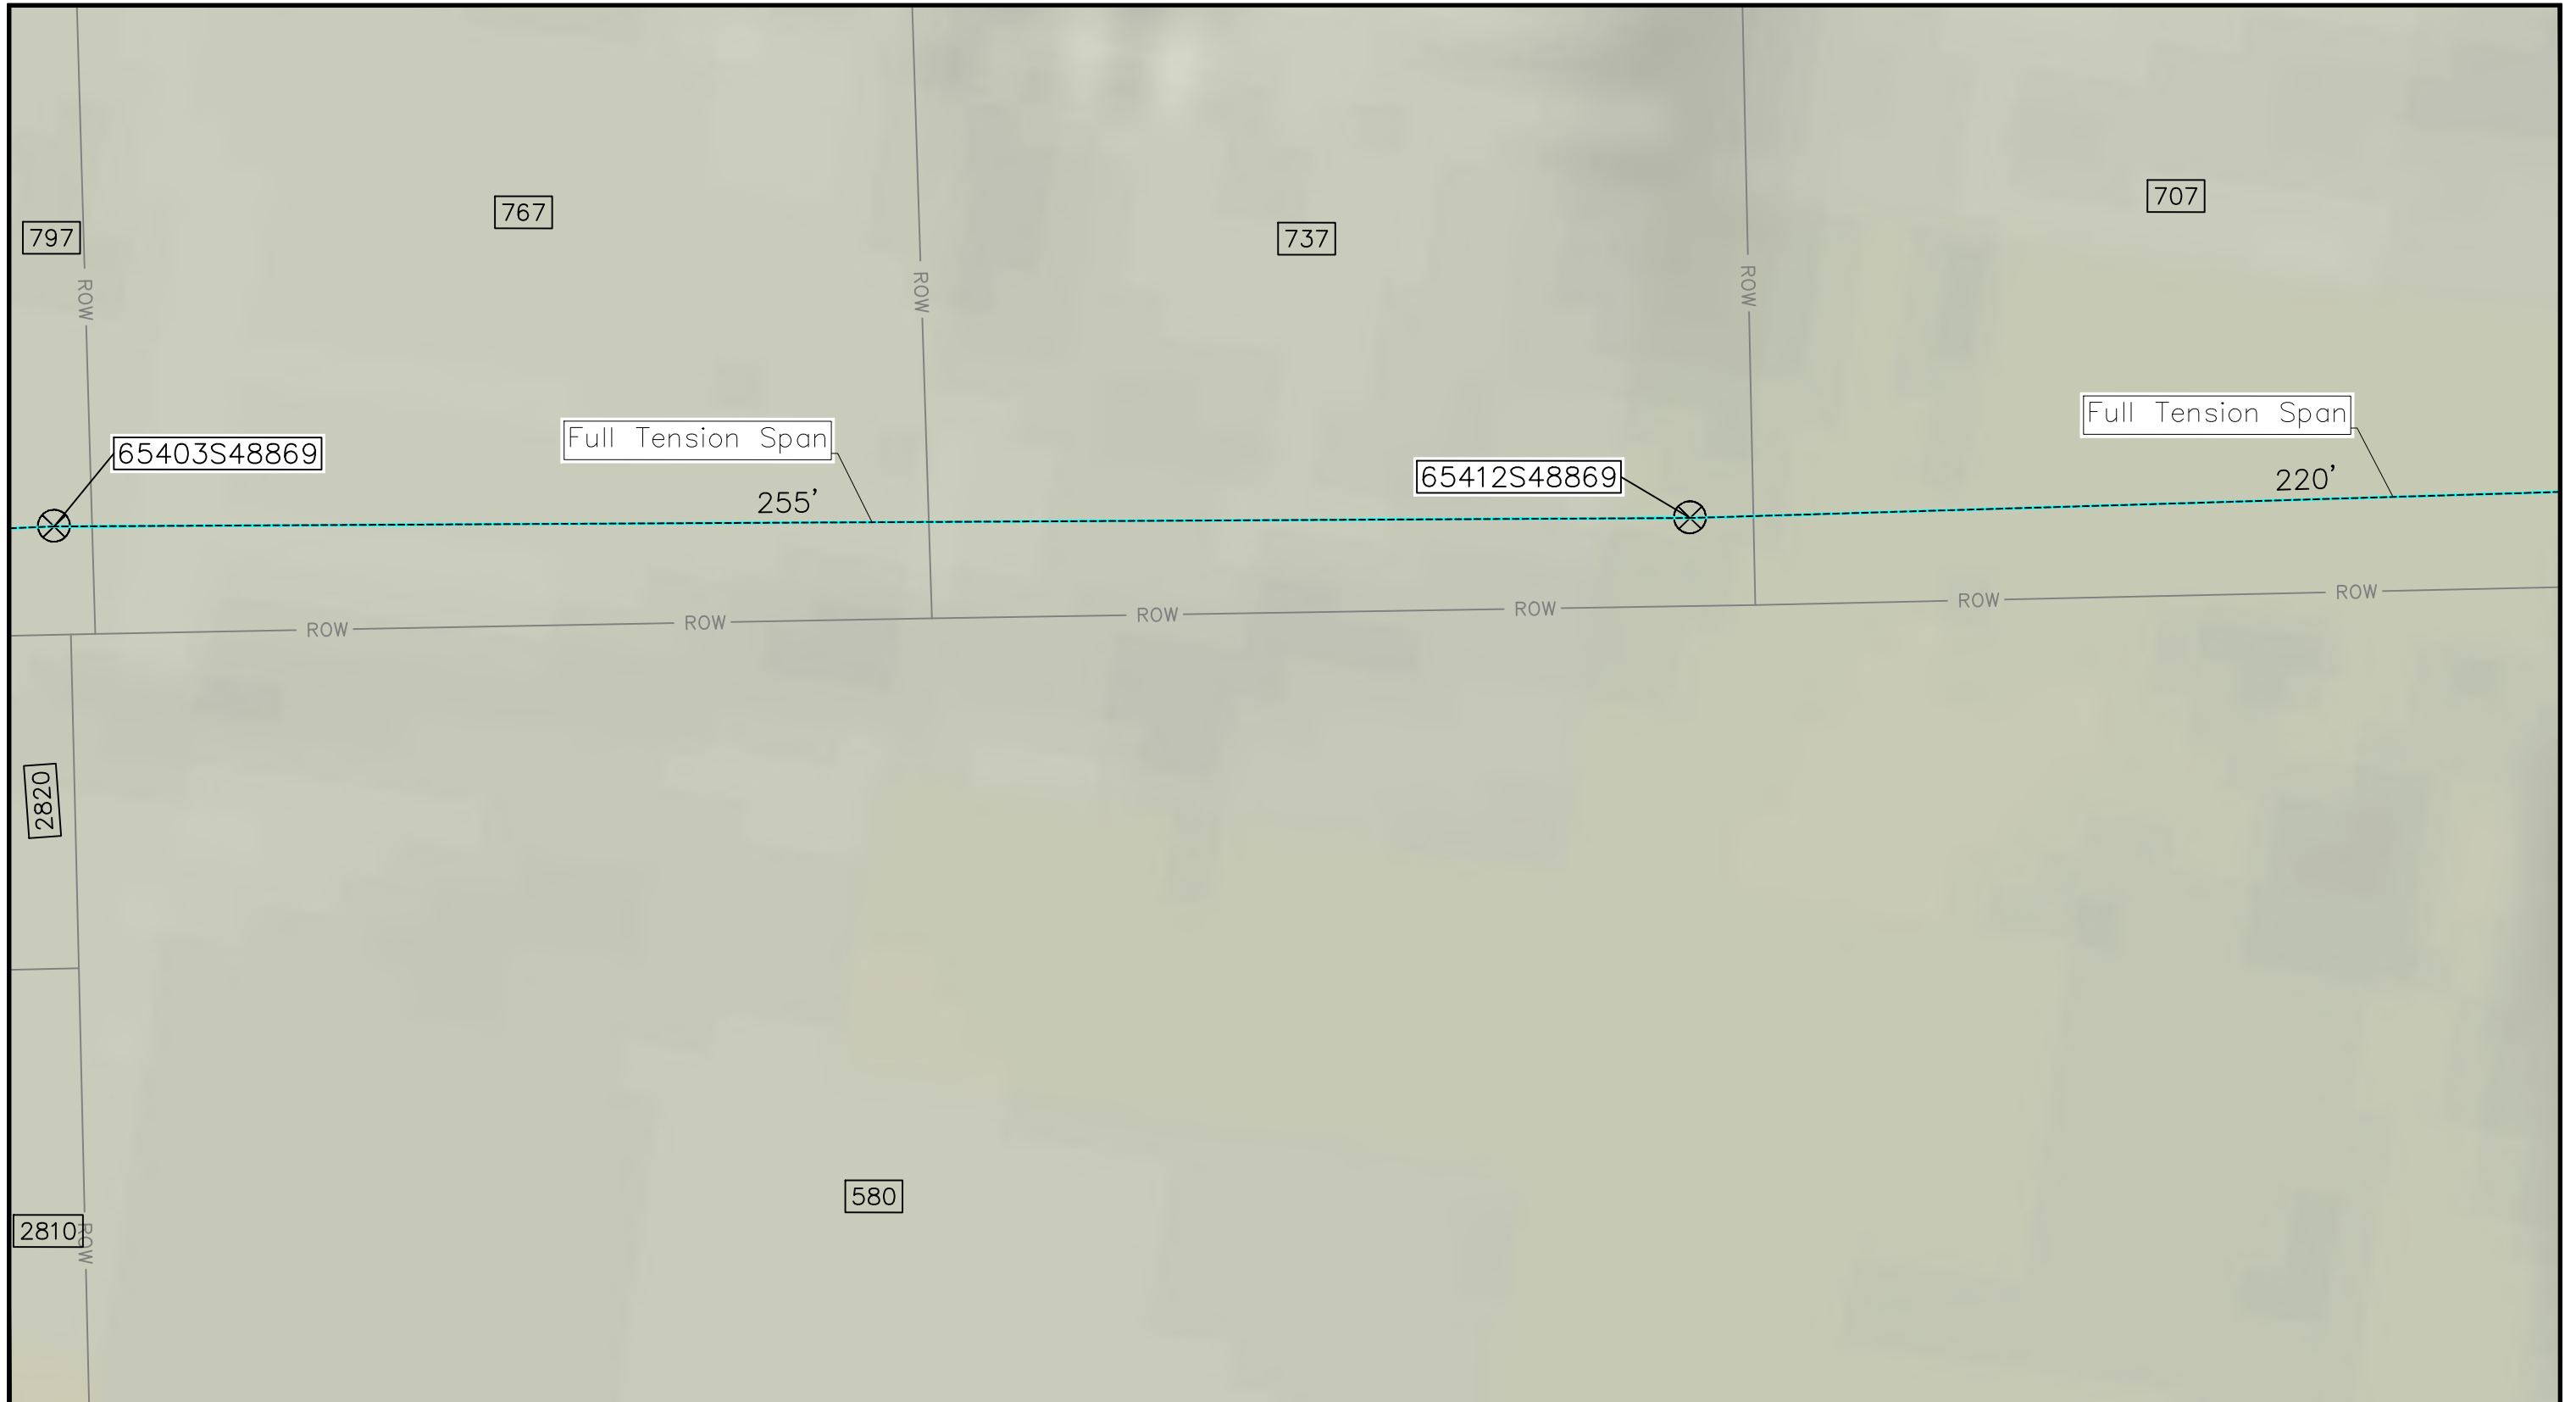
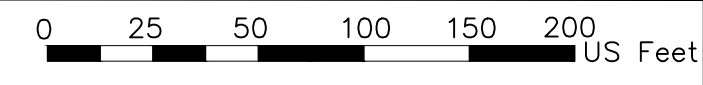
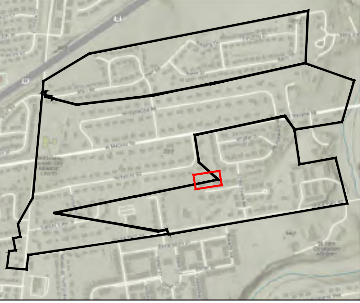
MAV_TOH_COMBINED_001_ Page 118 of 224



PE STAMP:



-  Poles
-  Anchors
-  Fibrecable
-  Guying
-  Permit Area








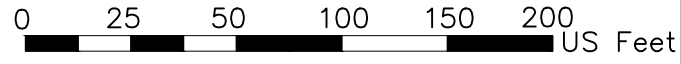
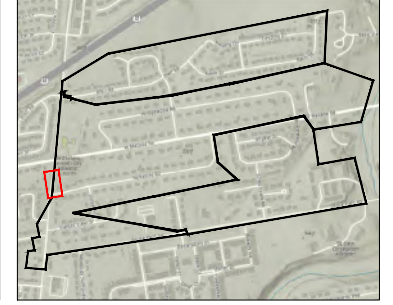
MAV_TOH_COMBINED_001_ Page 119 of 224




PE STAMP:



-  Poles
-  Anchors
-  Fibrecable
-  Guying
-  Permit Area





MAV_TOH_COMBINED_001_ Page 120 of 224

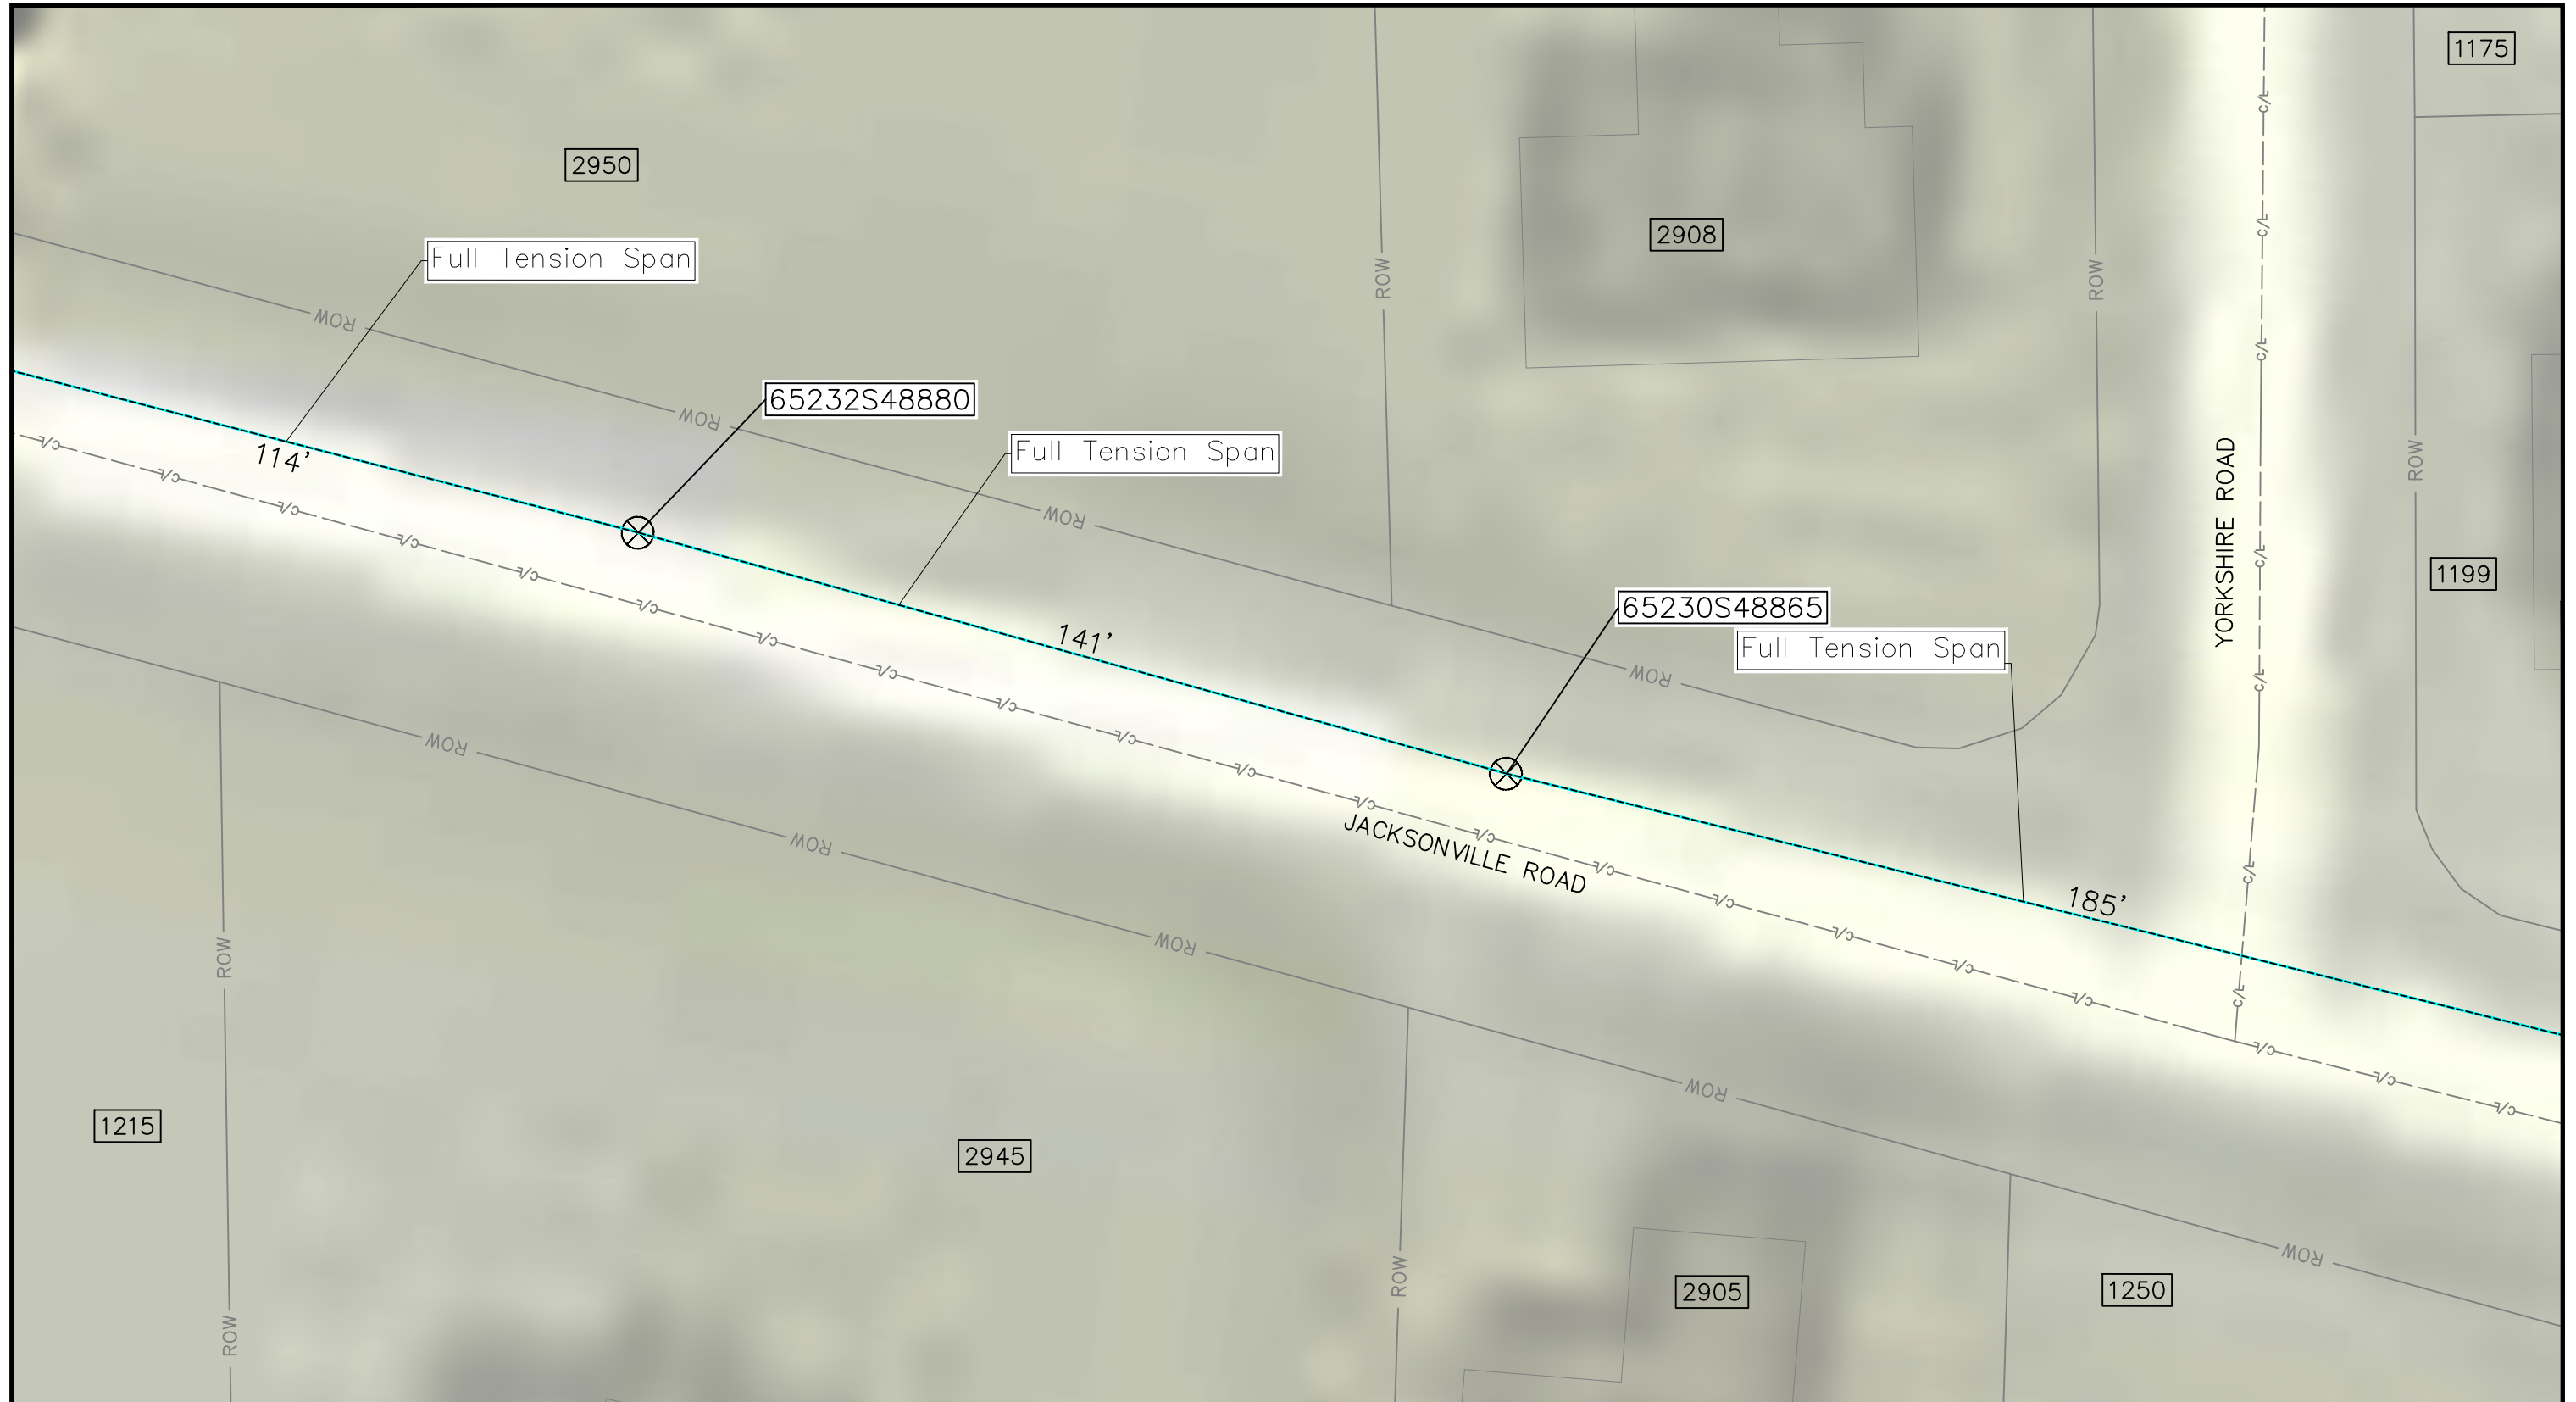


PE STAMP:



- Poles
- Anchors
- Fibrecable
- Guying
- Permit Area

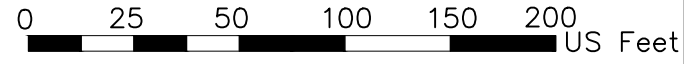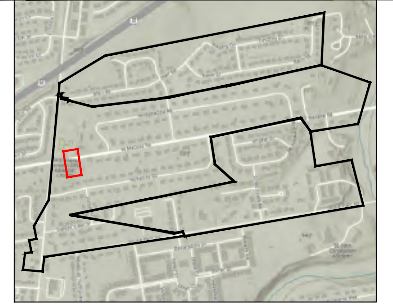



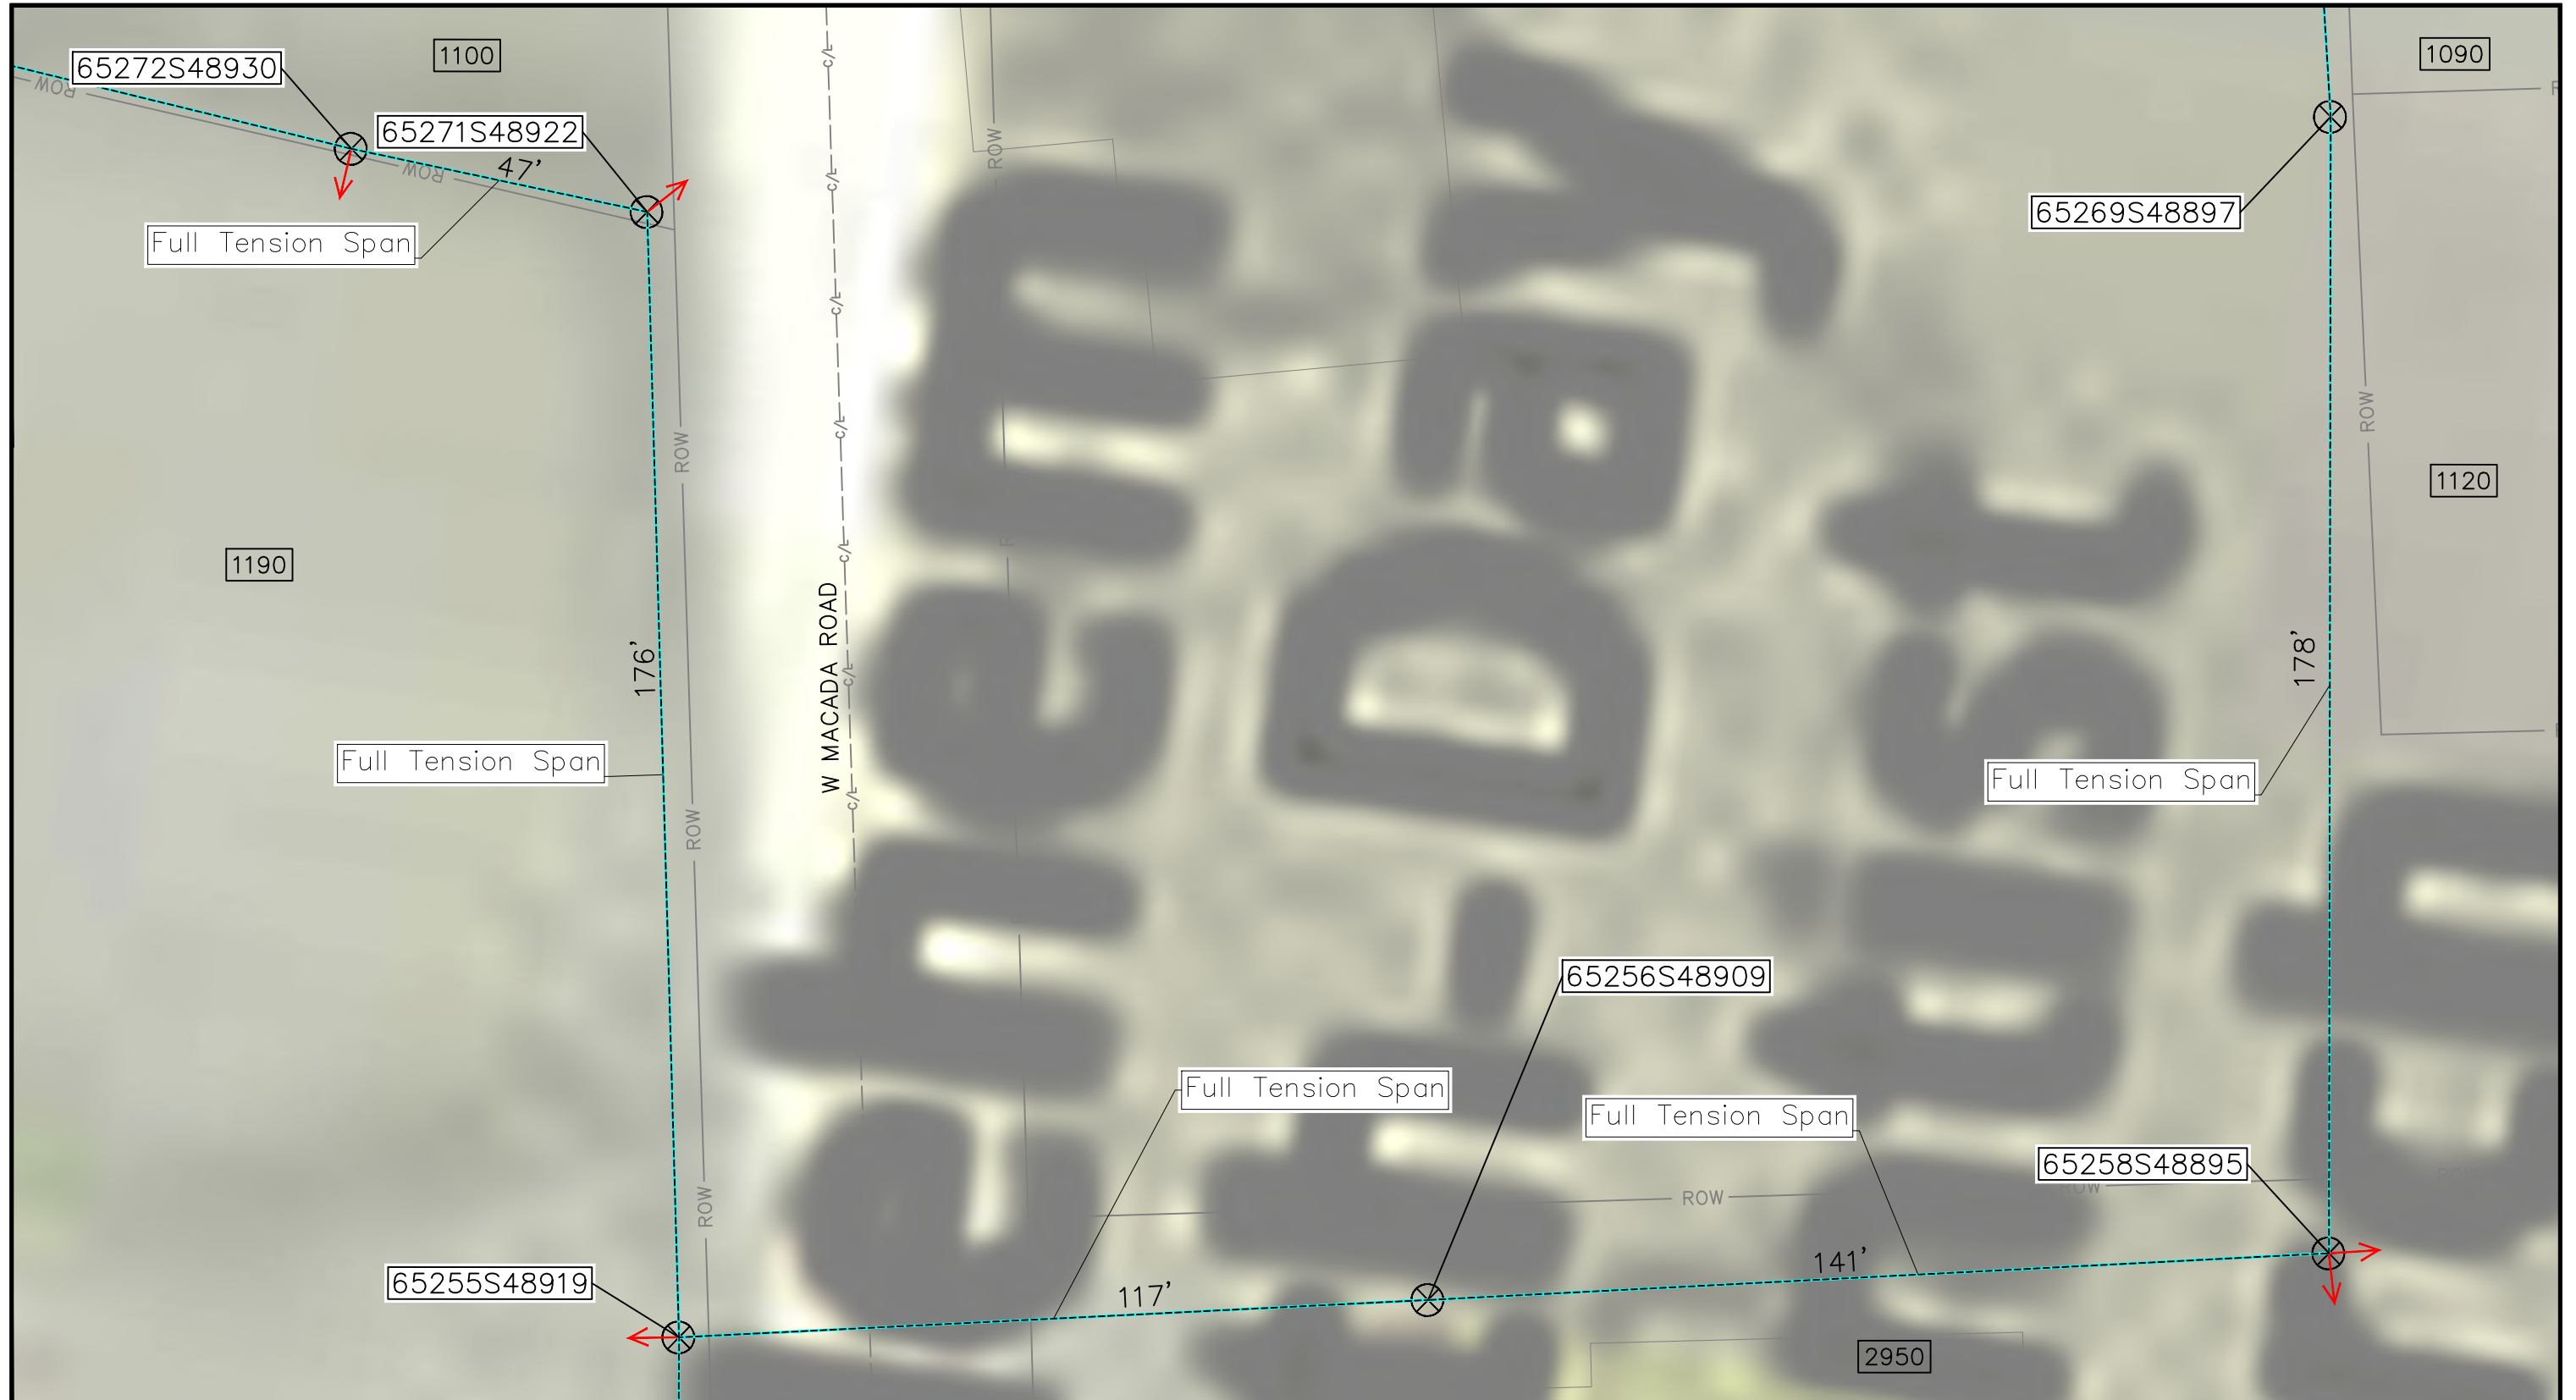


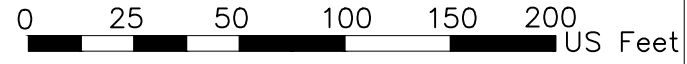
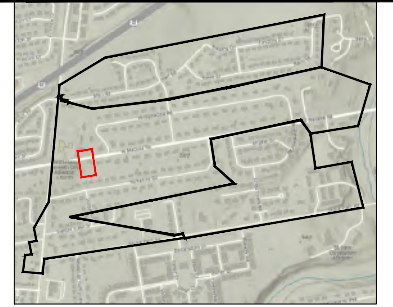
MAV_TOH_COMBINED_001_ Page 121 of 224



PE STAMP:



-  Poles
-  Anchors
-  Fibrecable
-  Guying
-  Permit Area










MAV_TOH_COMBINED_001_ Page 122 of 224




PE STAMP:

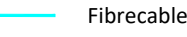

-  Poles
-  Anchors
-  Fibrecable
-  Guying
-  Permit Area

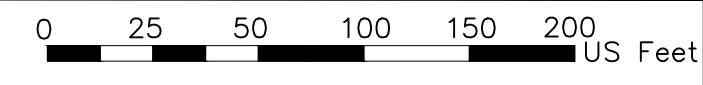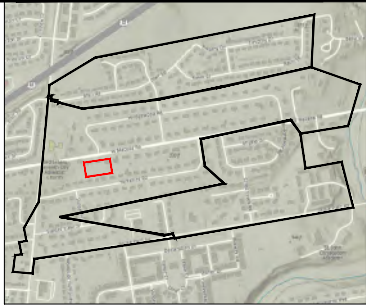


 
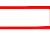



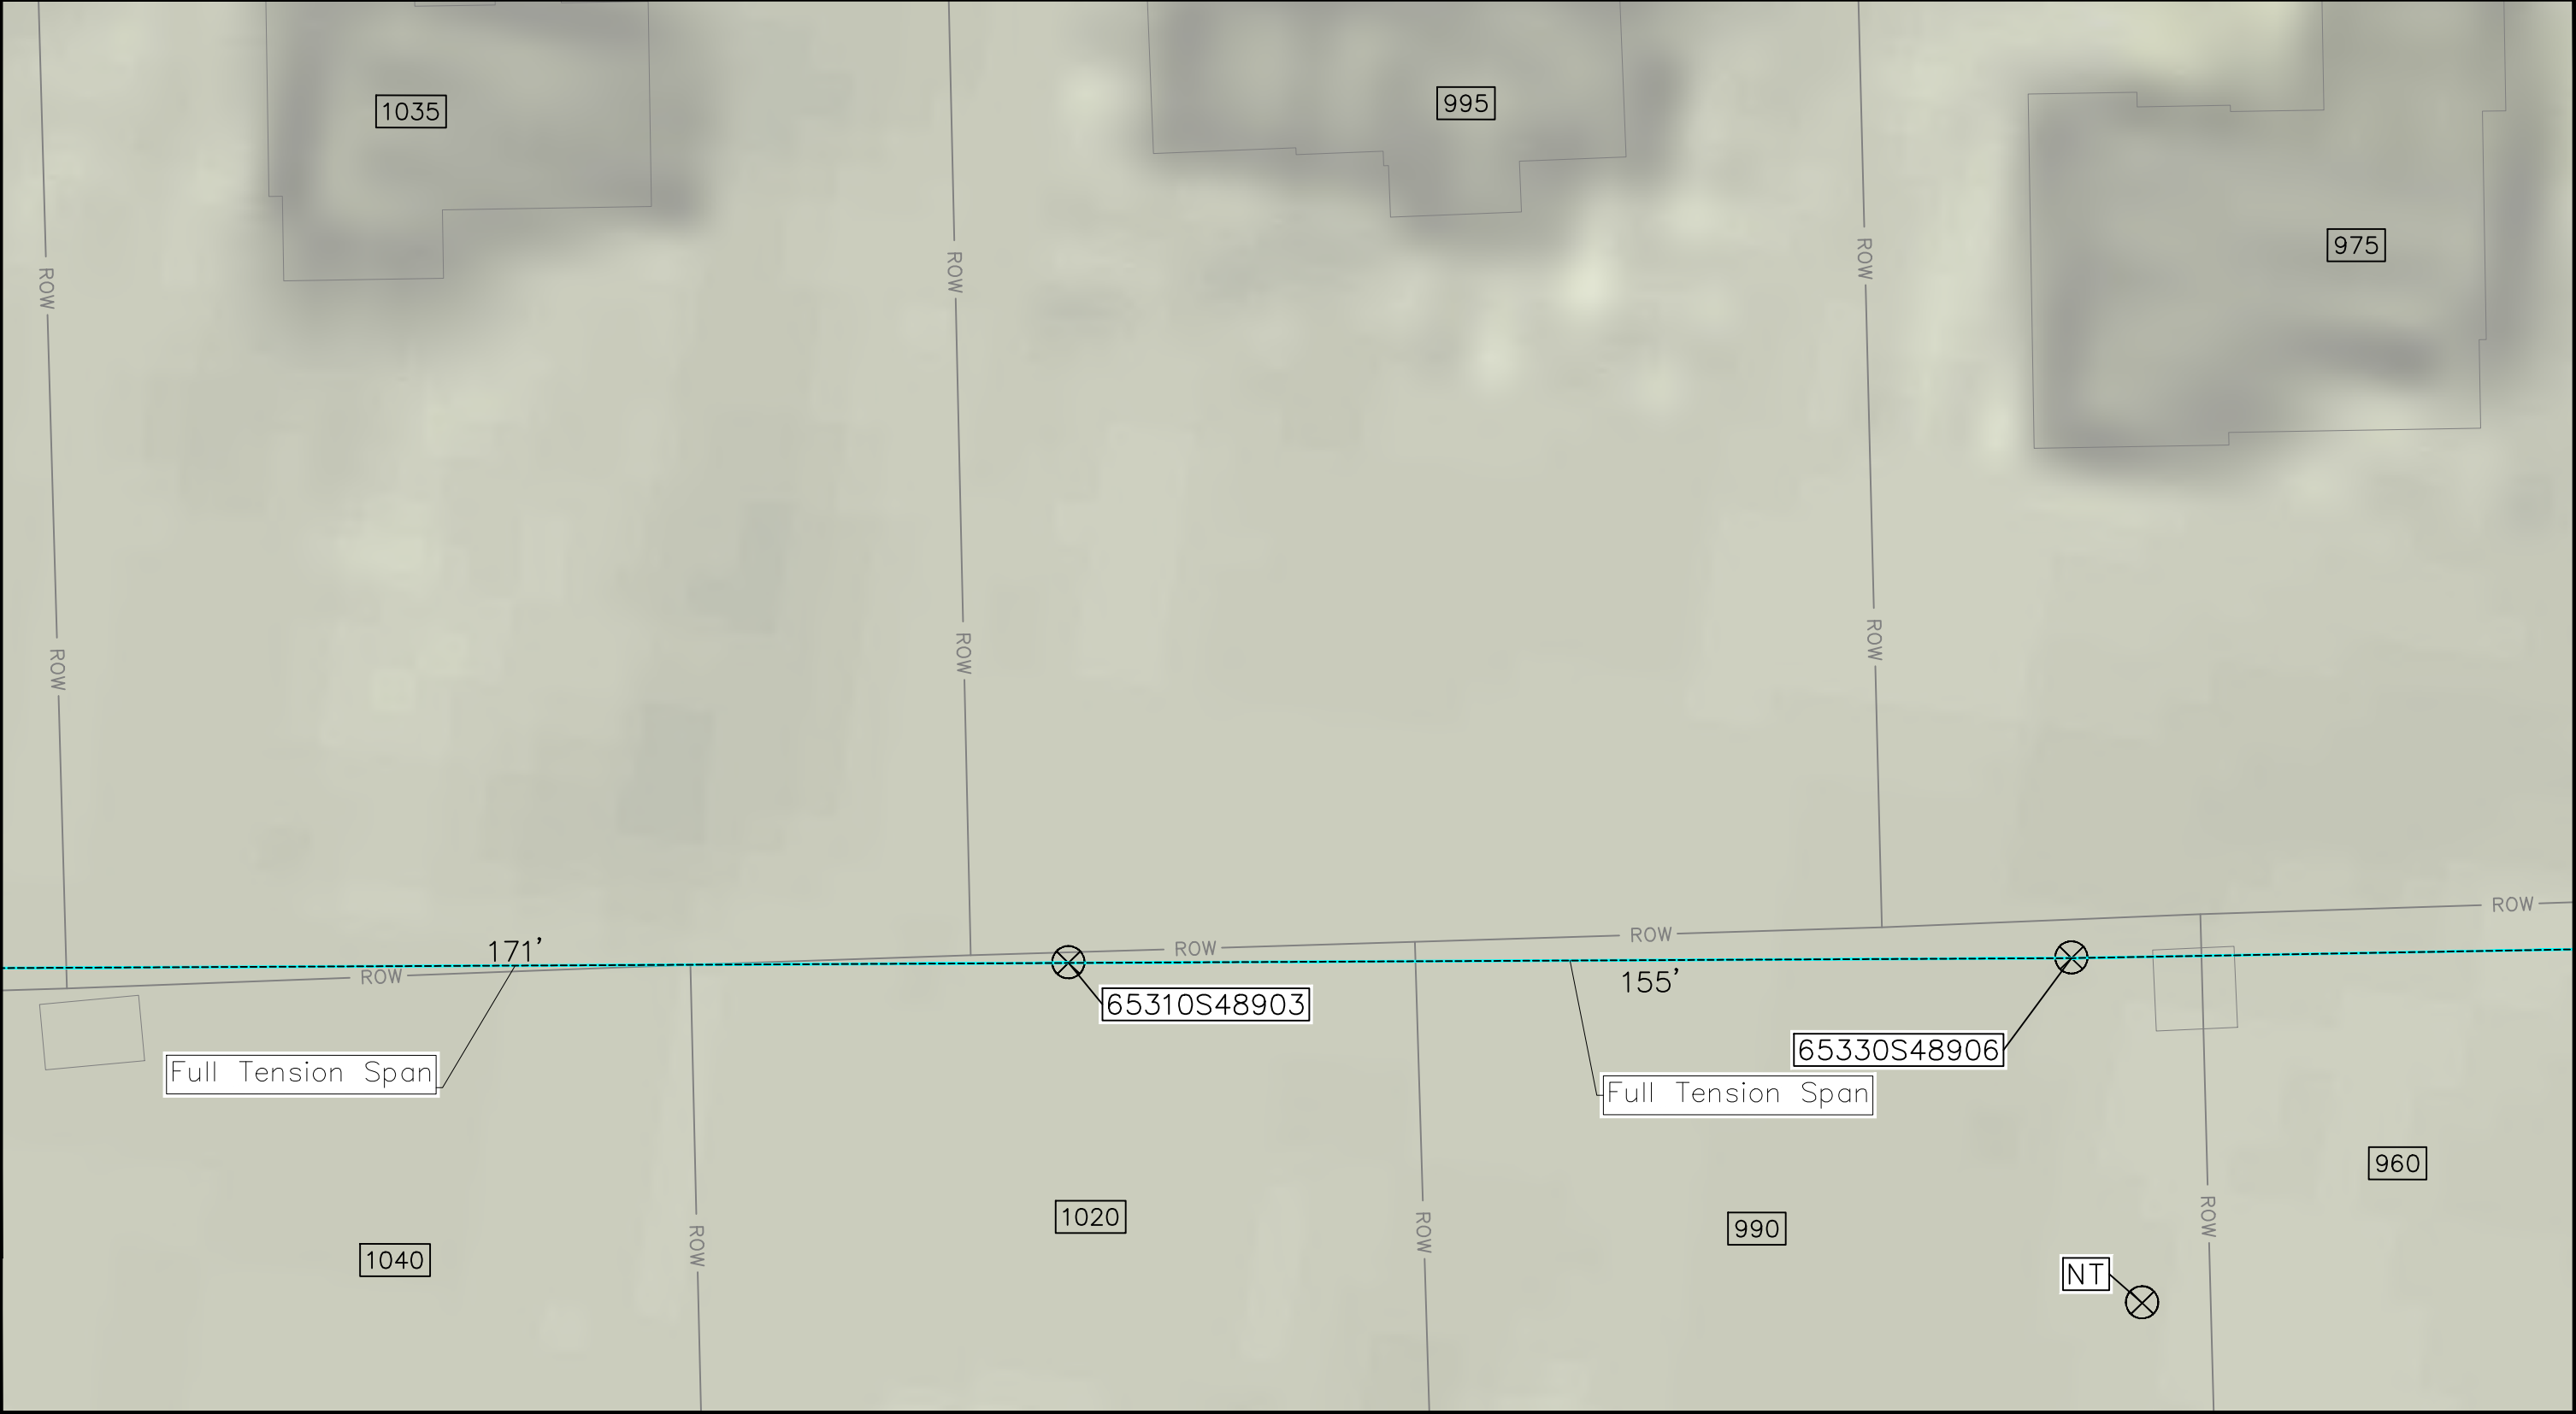
MAV_TOH_COMBINED_001_ Page 123 of 224




PE STAMP:



-  Poles
-  Anchors
-  Fibrecable
-  Guying
-  Permit Area

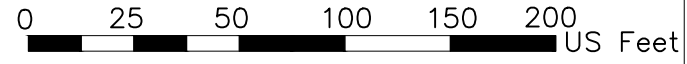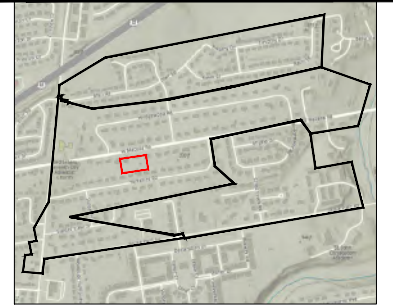


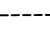
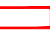



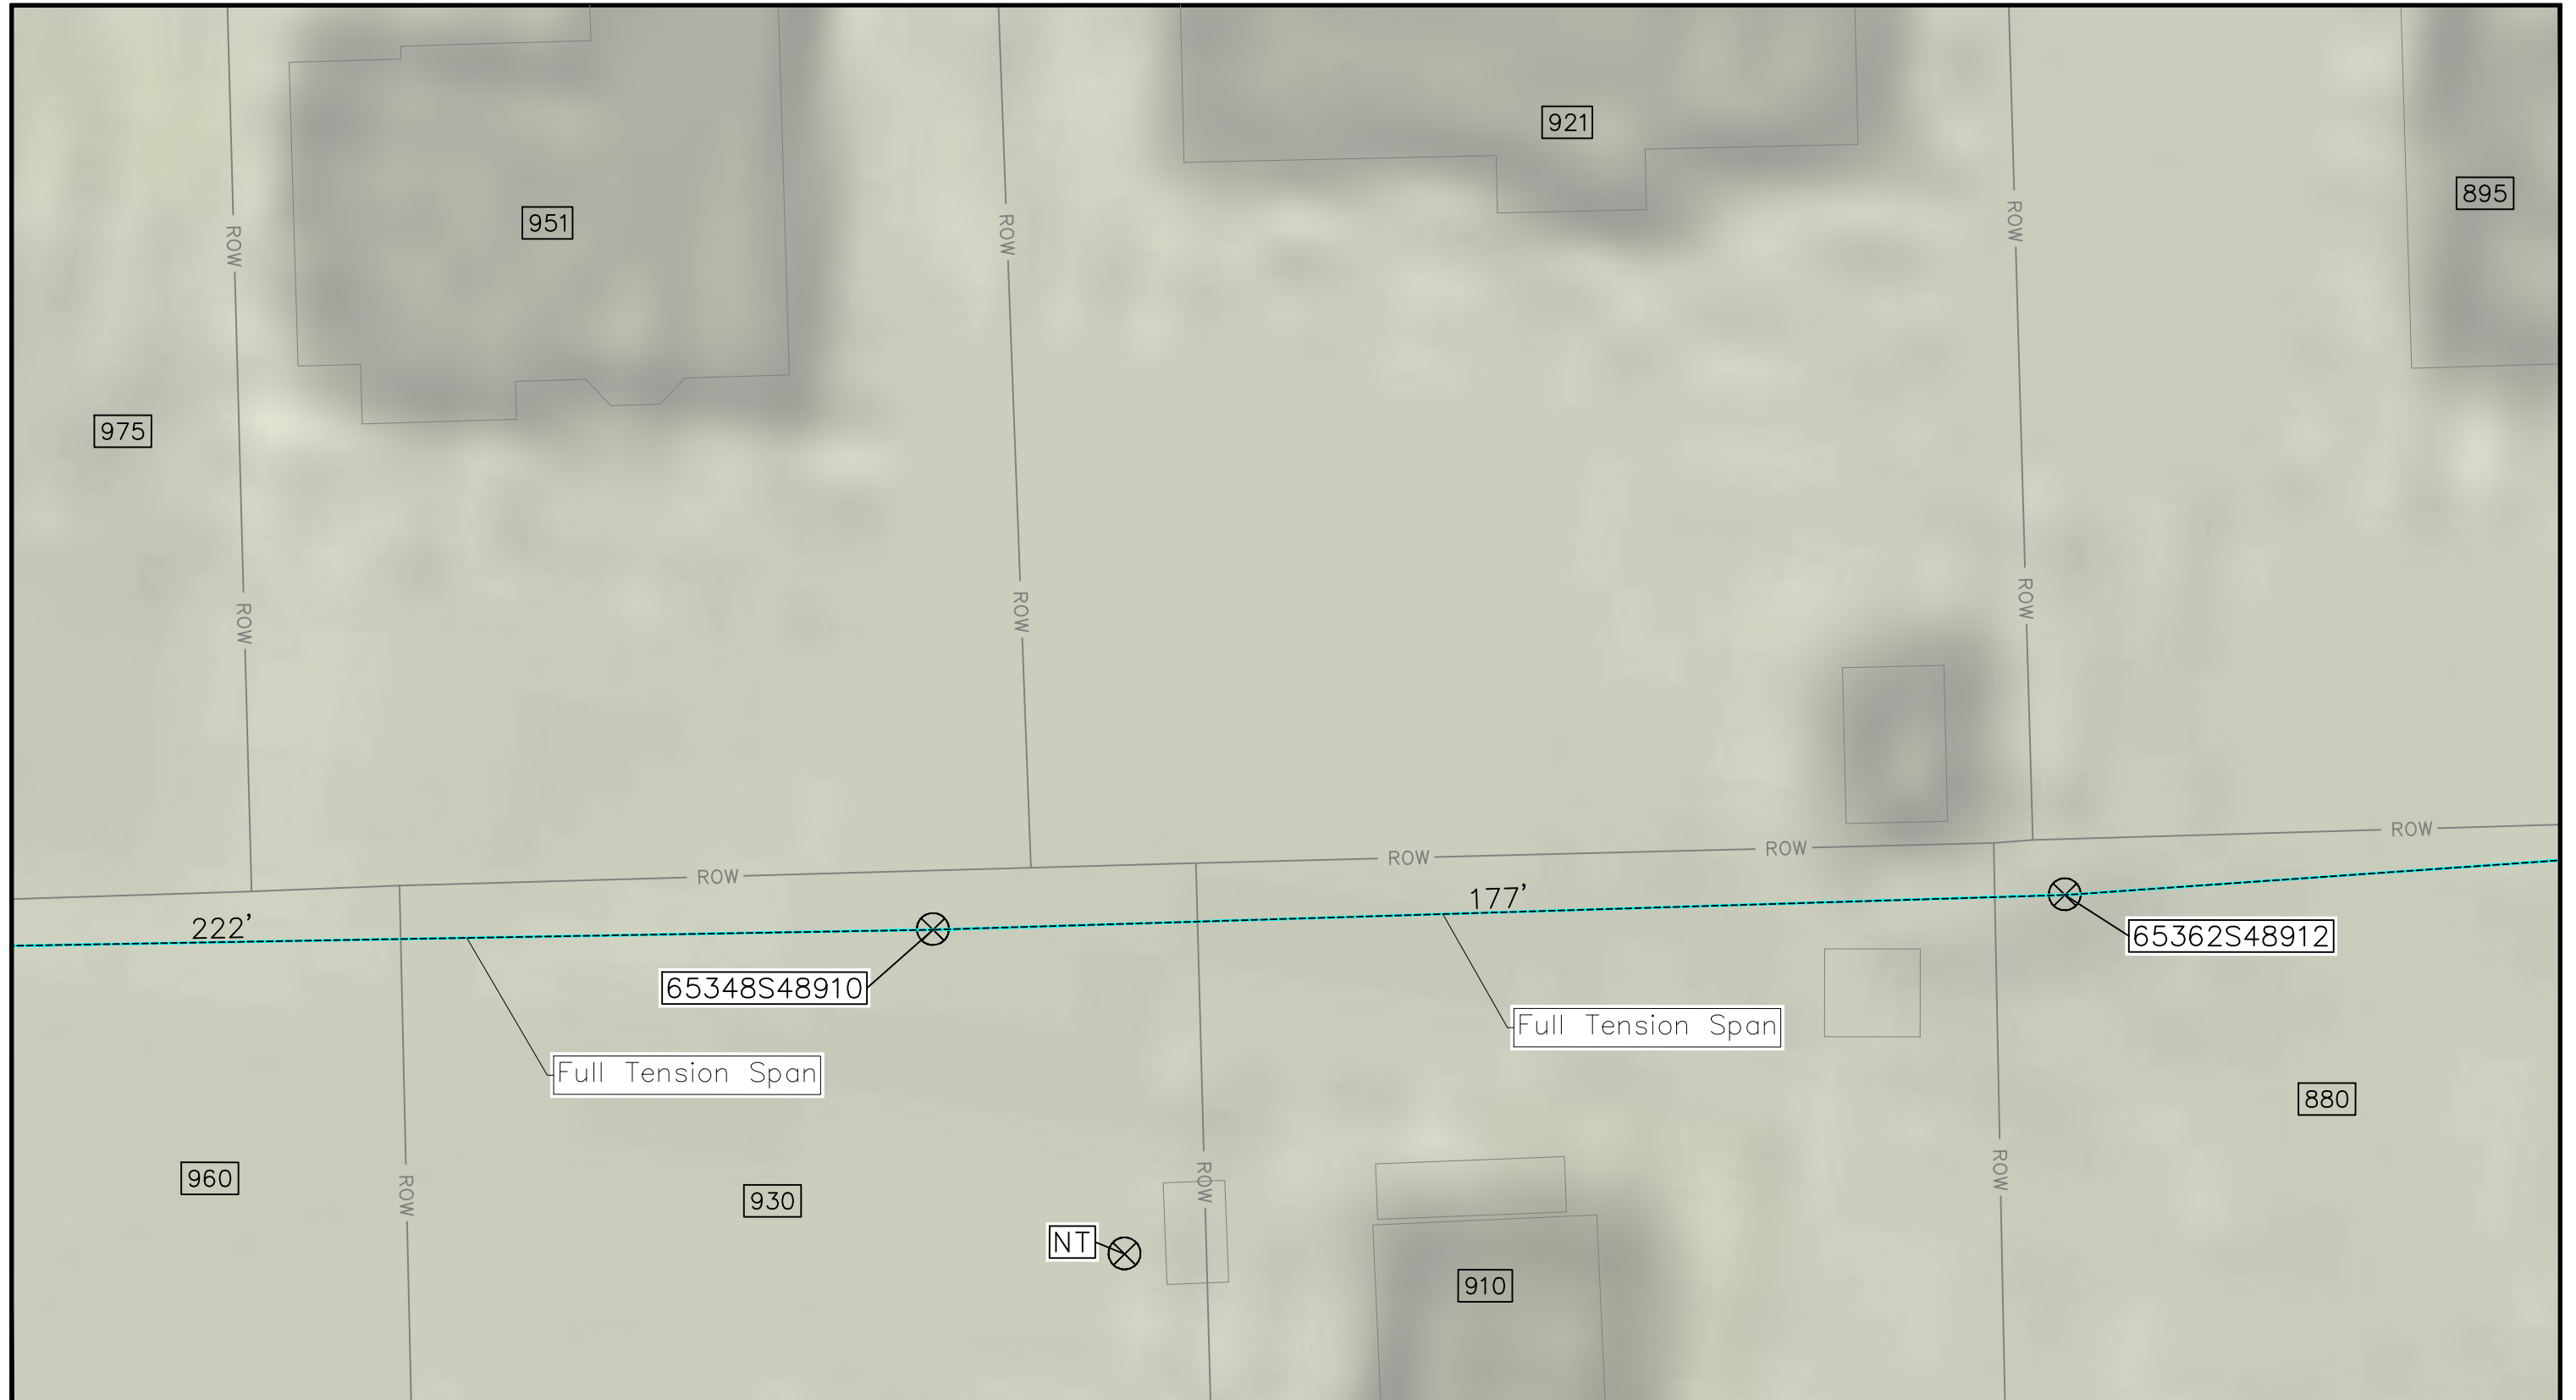
MAV_TOH_COMBINED_001_ Page 124 of 224



PE STAMP:



-  Poles
-  Anchors
-  Fibrecable
-  Guying
-  Permit Area

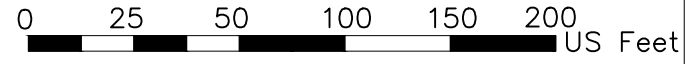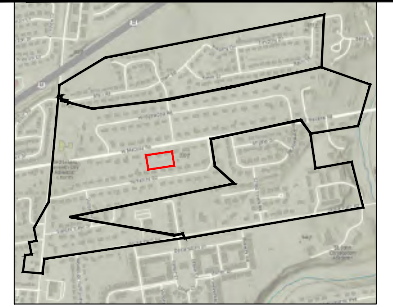






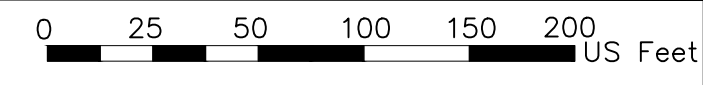
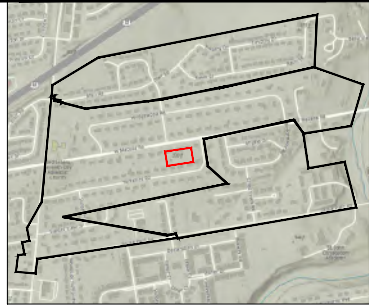
MAV_TOH_COMBINED_001_ Page 125 of 224




PE STAMP:



-  Poles
-  Anchors
-  Fibrecable
-  Guying
-  Permit Area





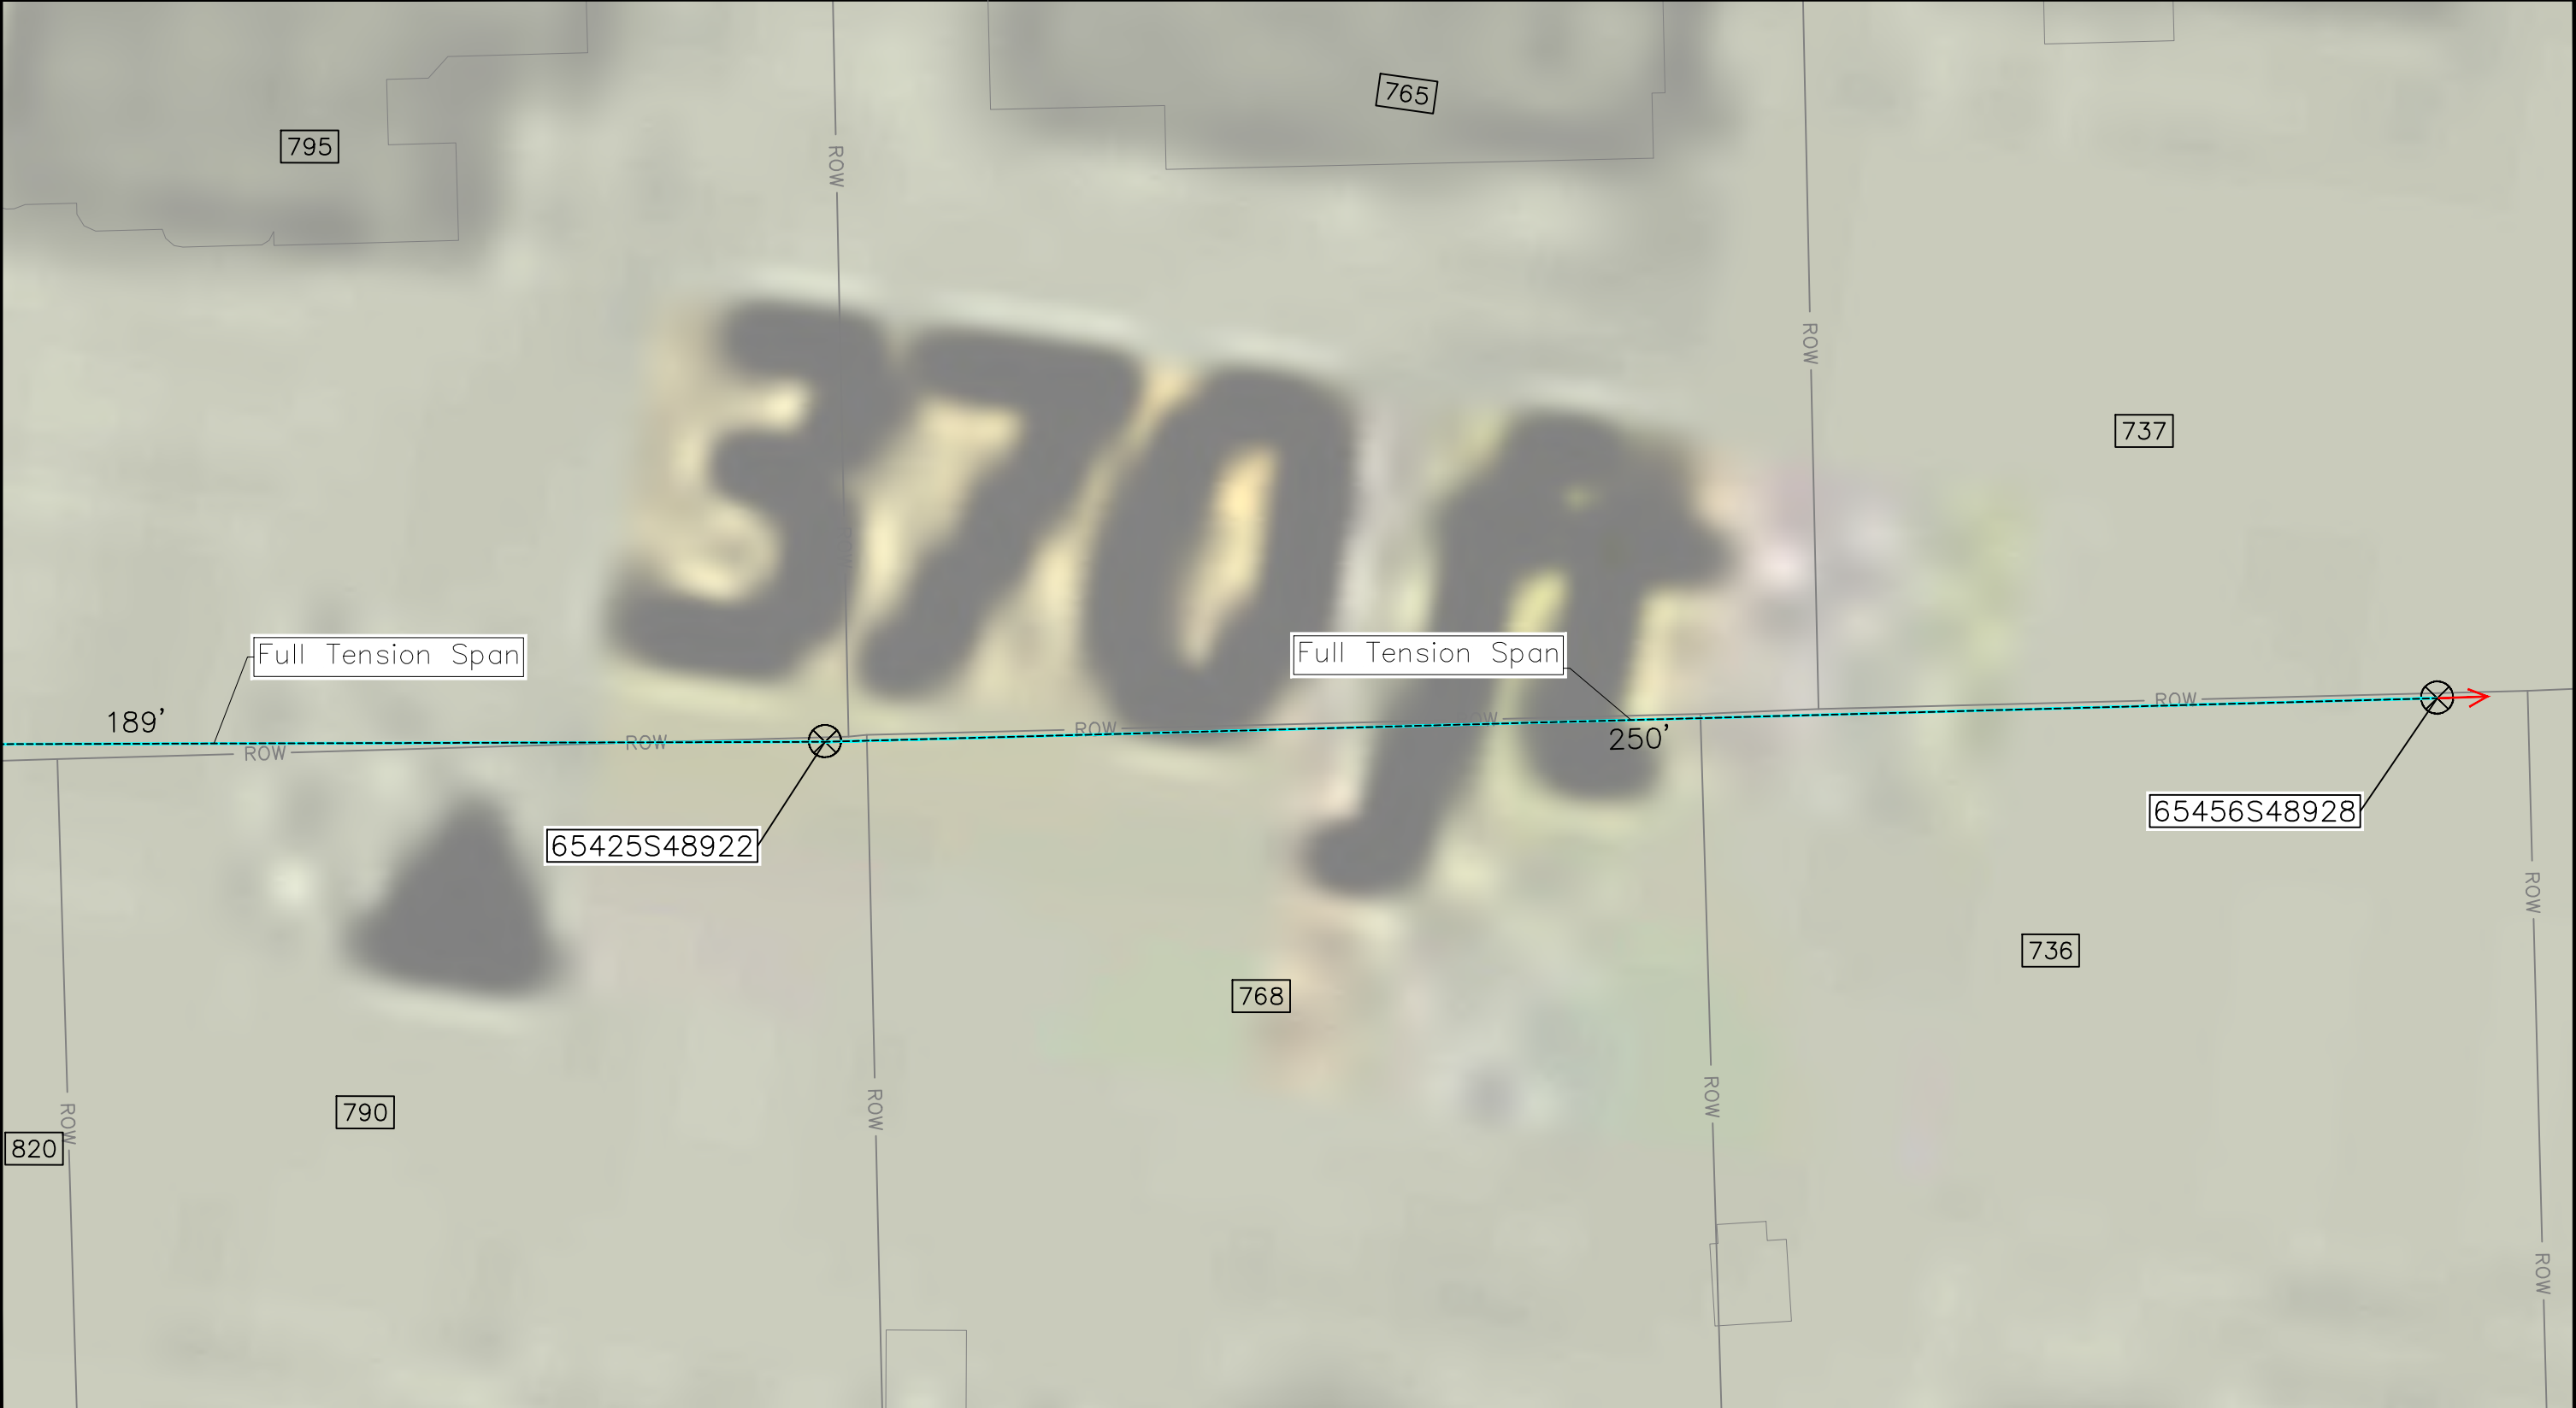


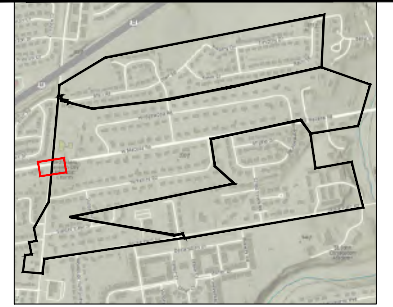
MAV_TOH_COMBINED_001_ Page 126 of 224



PE STAMP:



-  Poles
-  Anchors
-  Fibrecable
-  Guying
-  Permit Area








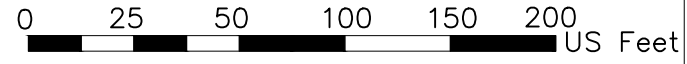
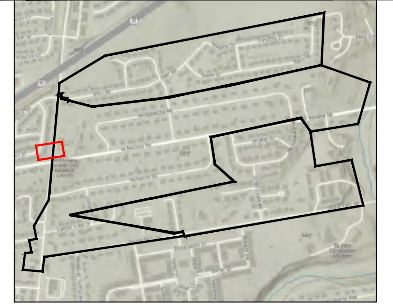
MAV_TOH_COMBINED_001_ Page 127 of 224



PE STAMP:



-  Poles
-  Anchors
-  Fibrecable
-  Guying
-  Permit Area




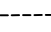
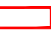




MAV_TOH_COMBINED_001_ Page 128 of 224



PE STAMP:



-  Poles
-  Anchors
-  Fibrecable
-  Guying
-  Permit Area

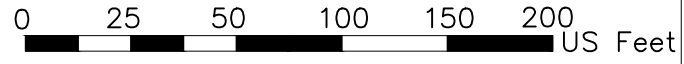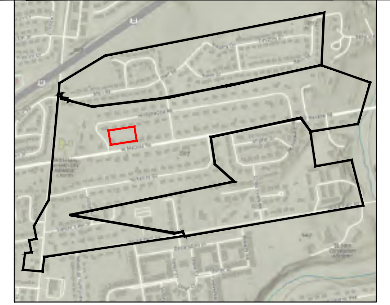


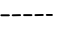
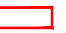




MAV_TOH_COMBINED_001_ Page 129 of 224




PE STAMP:



-  Poles
-  Anchors
-  Fibrecable
-  Guying
-  Permit Area

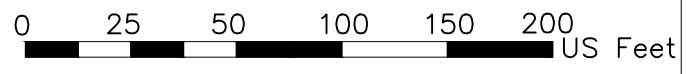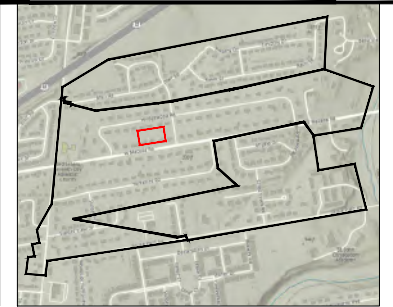



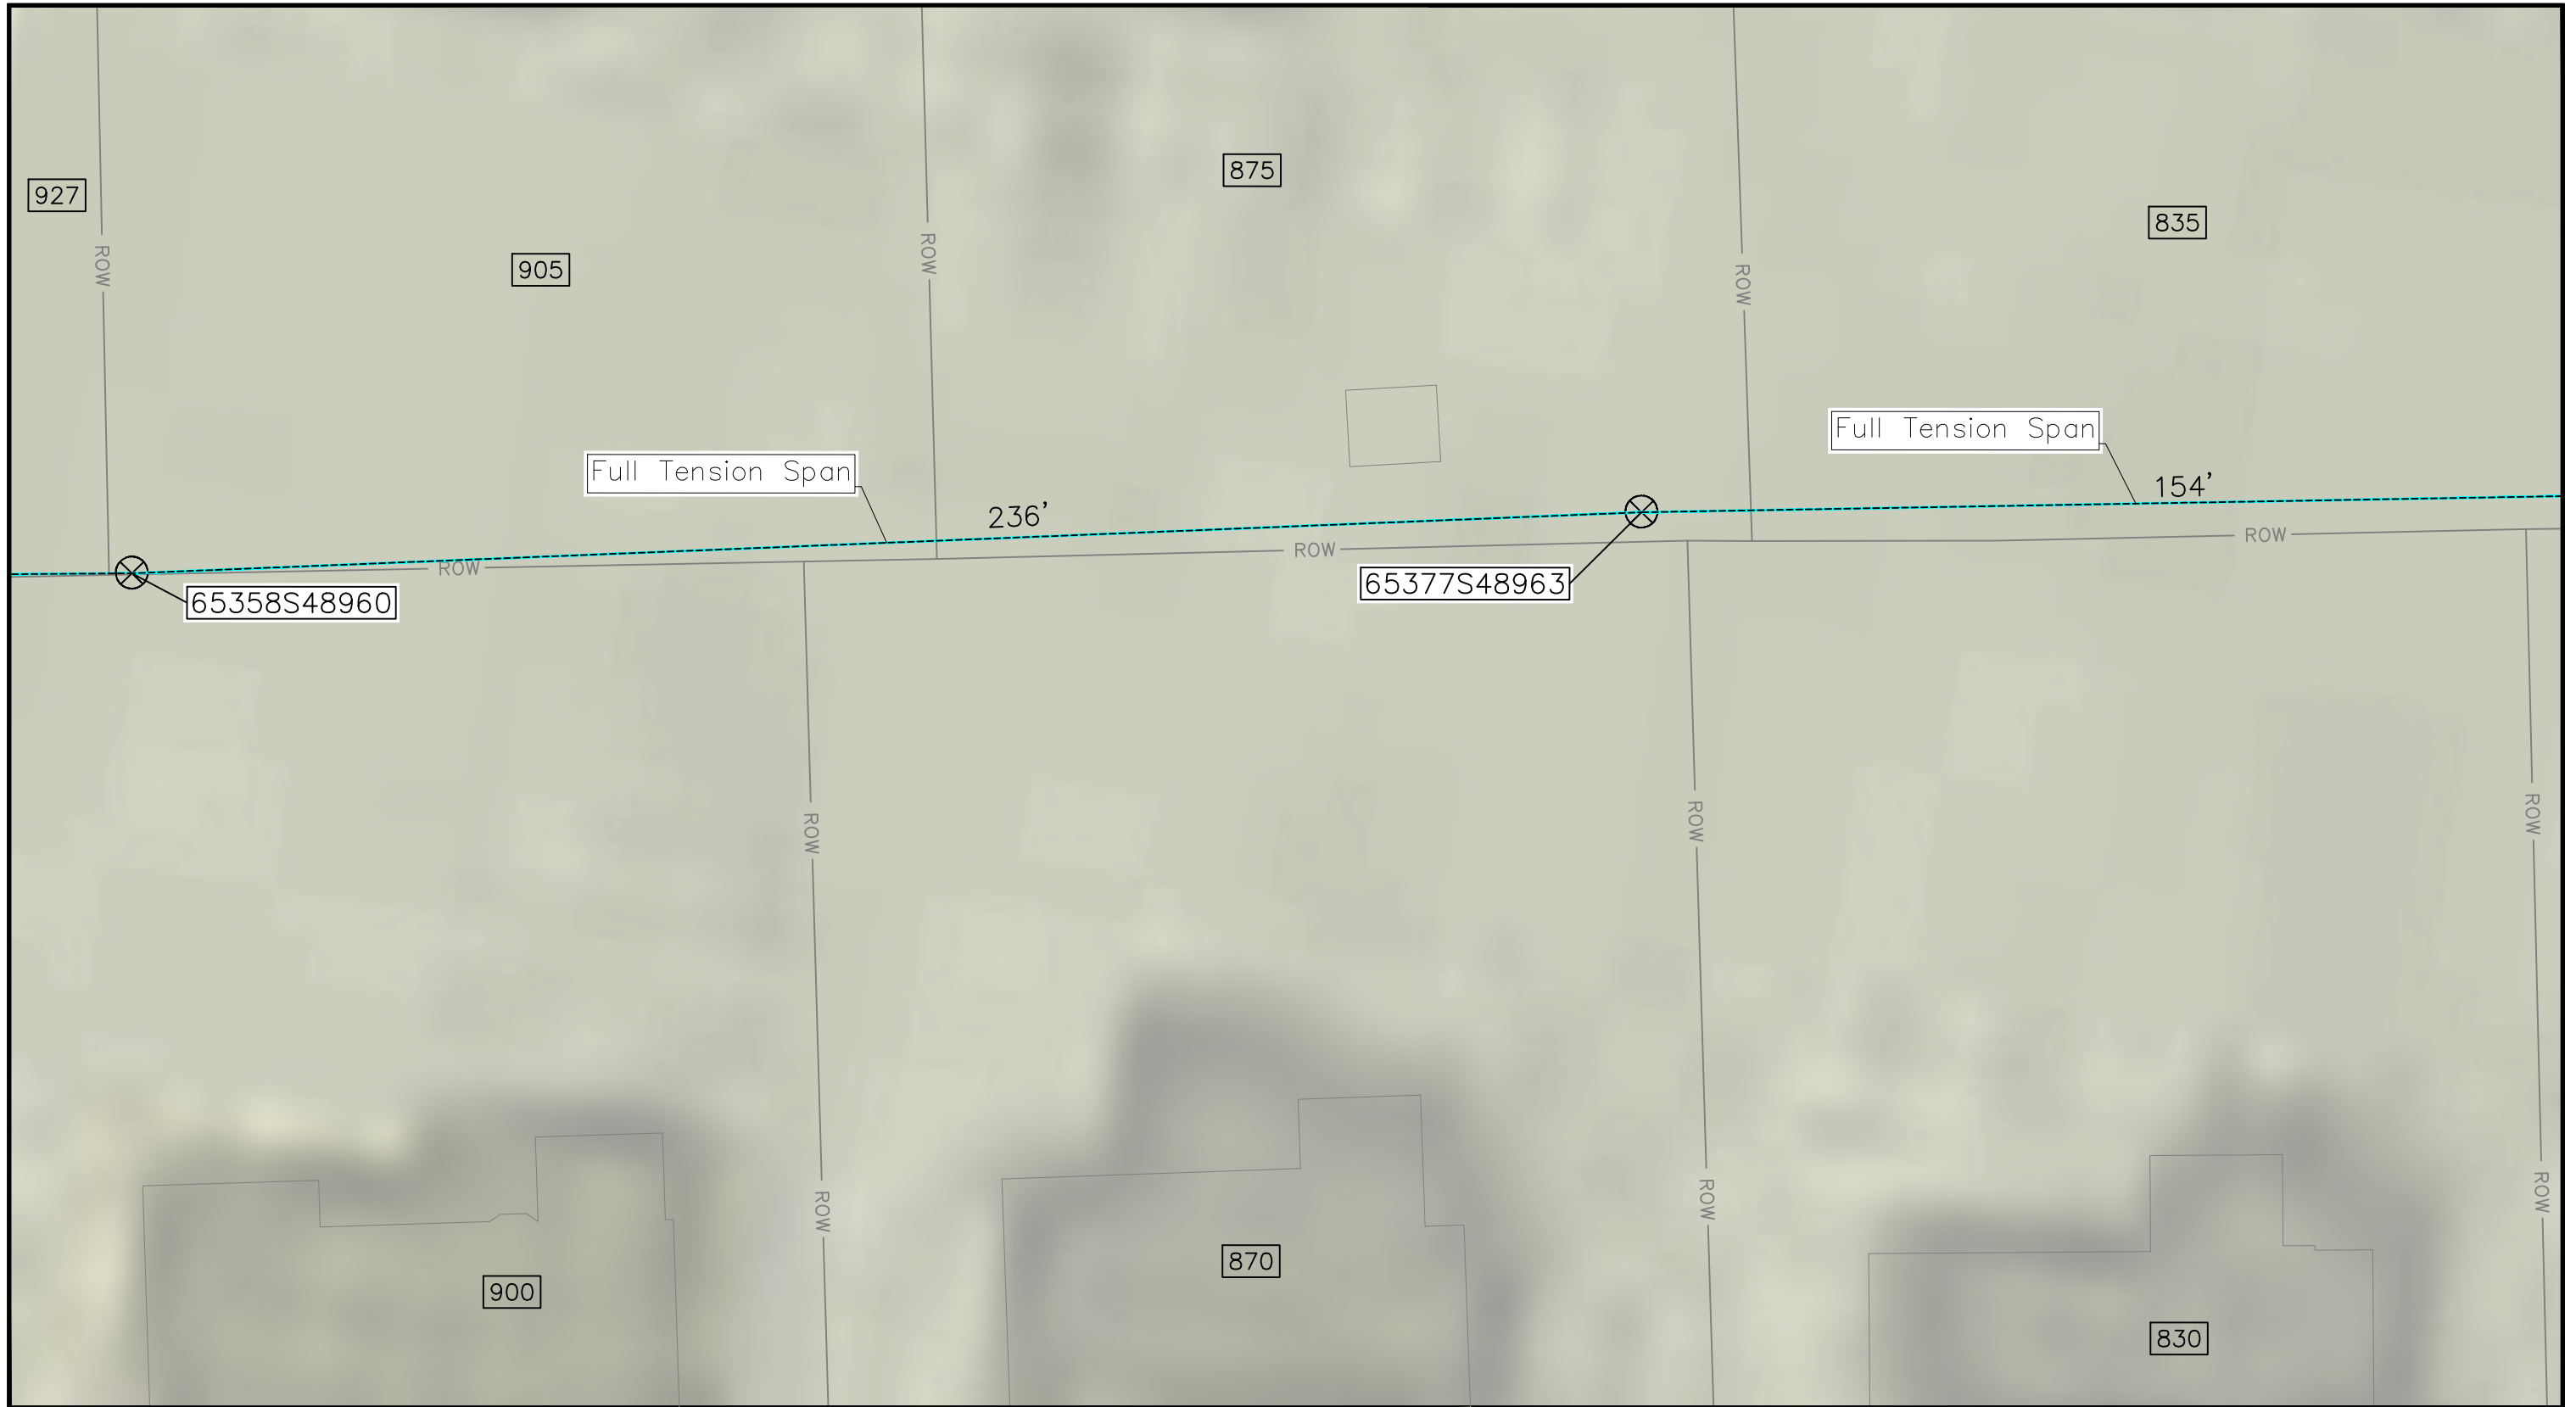


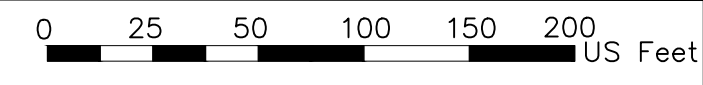
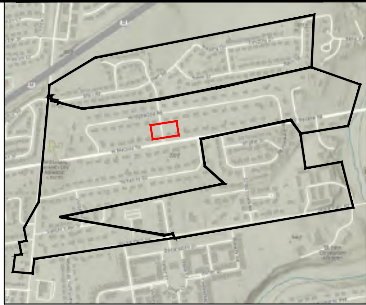
MAV_TOH_COMBINED_001_ Page 130 of 224



PE STAMP:



-  Poles
-  Anchors
-  Fibrecable
-  Guying
-  Permit Area





MAV_TOH_COMBINED_001_ Page 131 of 224



PE STAMP:



- Poles
- Anchors
- Fibrecable
- Guying
- Permit Area

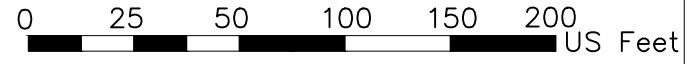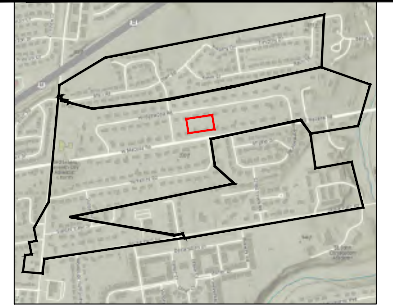






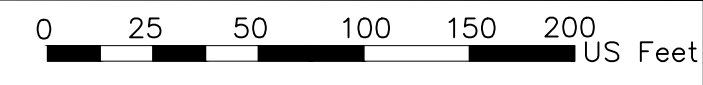
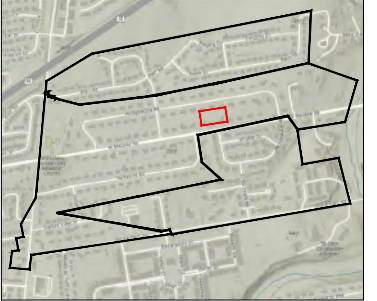
MAV_TOH_COMBINED_001_ Page 132 of 224



PE STAMP:



-  Poles
-  Anchors
-  Fibrecable
-  Guying
-  Permit Area




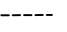



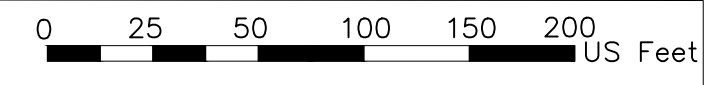
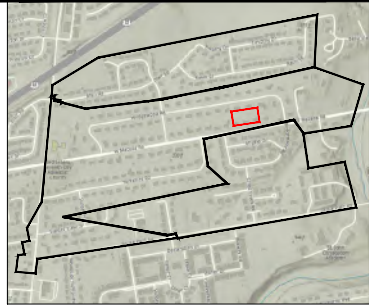
MAV_TOH_COMBINED_001_ Page 133 of 224



PE STAMP:



-  Poles
-  Anchors
-  Fibrecable
-  Guying
-  Permit Area




 



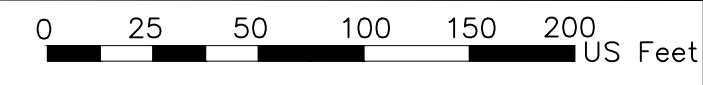
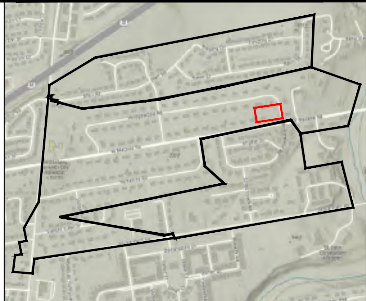
MAV_TOH_COMBINED_001_ Page 134 of 224



PE STAMP:



-  Poles
-  Anchors
-  Fibrecable
-  Guying
-  Permit Area








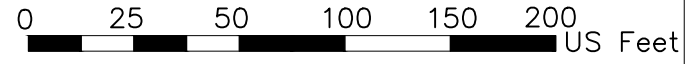
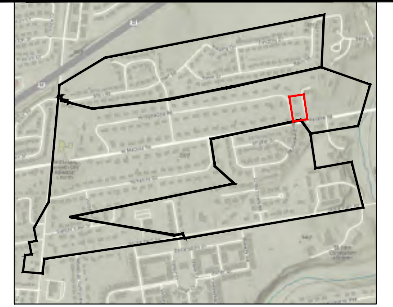
MAV_TOH_COMBINED_001_ Page 135 of 224




PE STAMP:



-  Poles
-  Anchors
-  Fibrecable
-  Guying
-  Permit Area





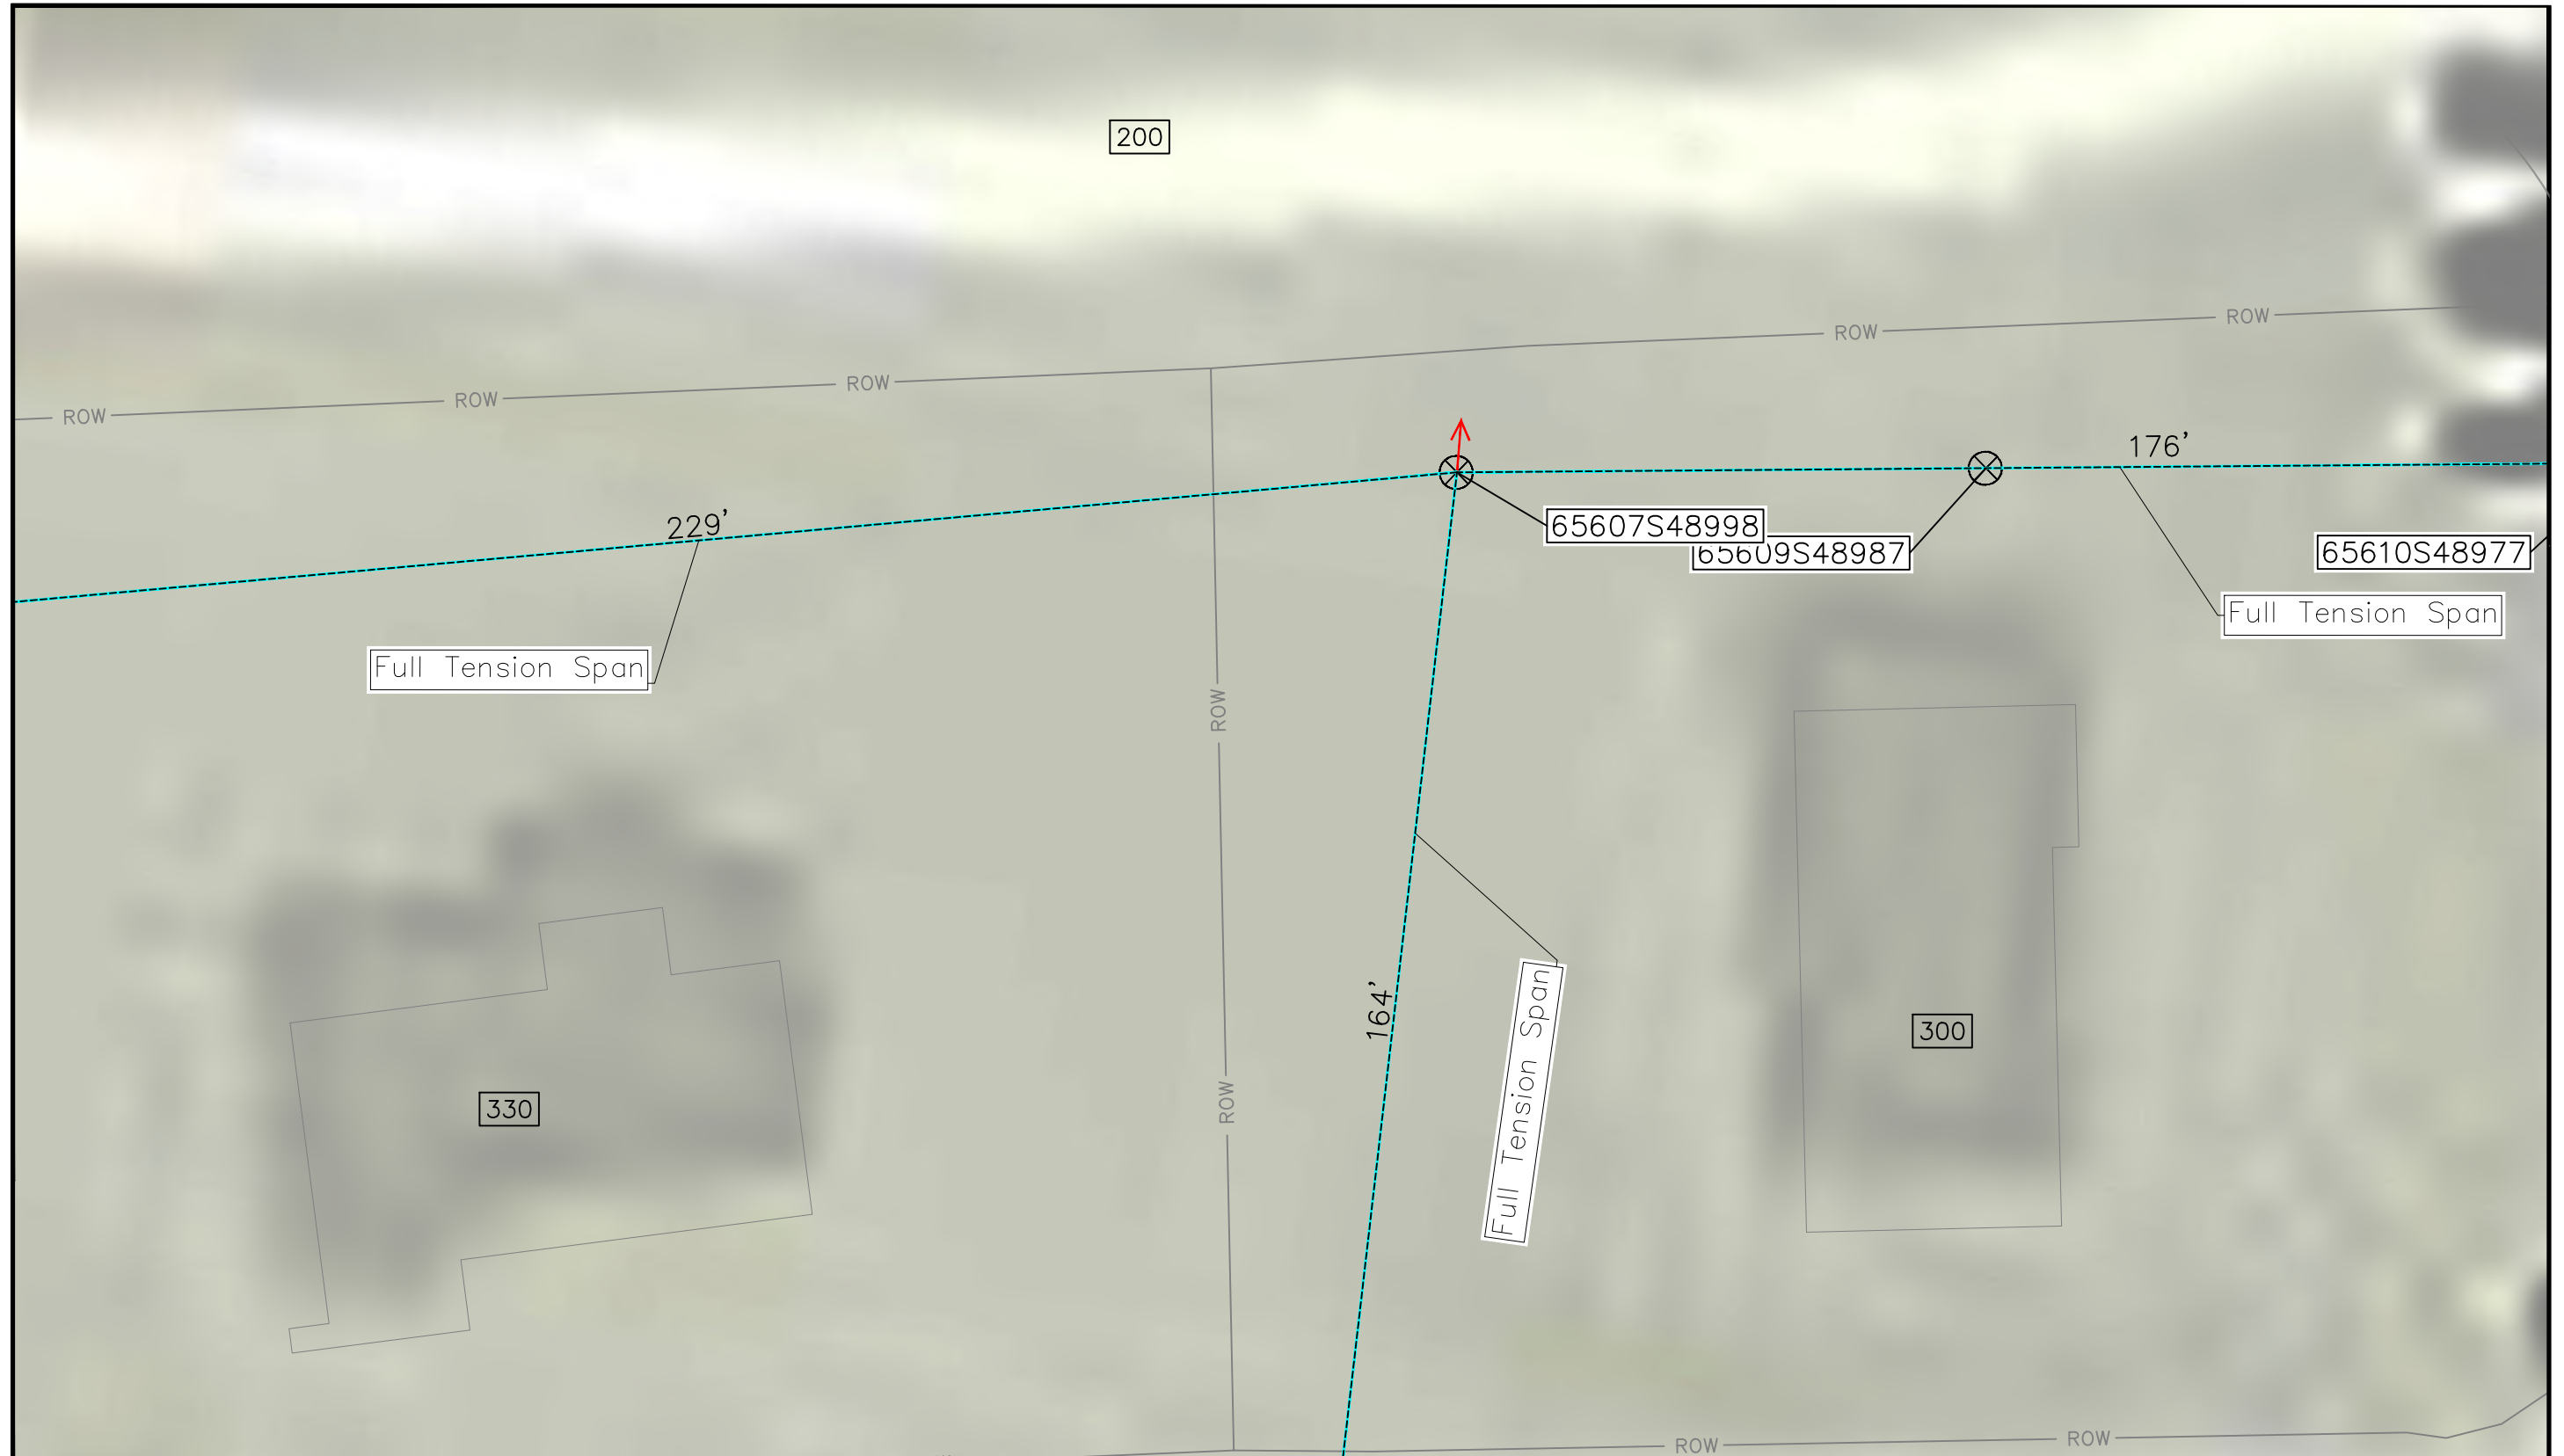




MAV_TOH_COMBINED_001_ Page 136 of 224




PE STAMP:

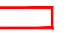

-  Poles
-  Anchors
-  Fibrecable
-  Guying
-  Permit Area

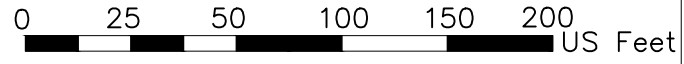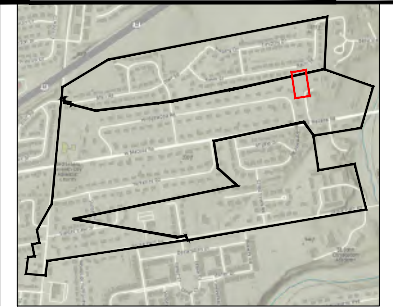



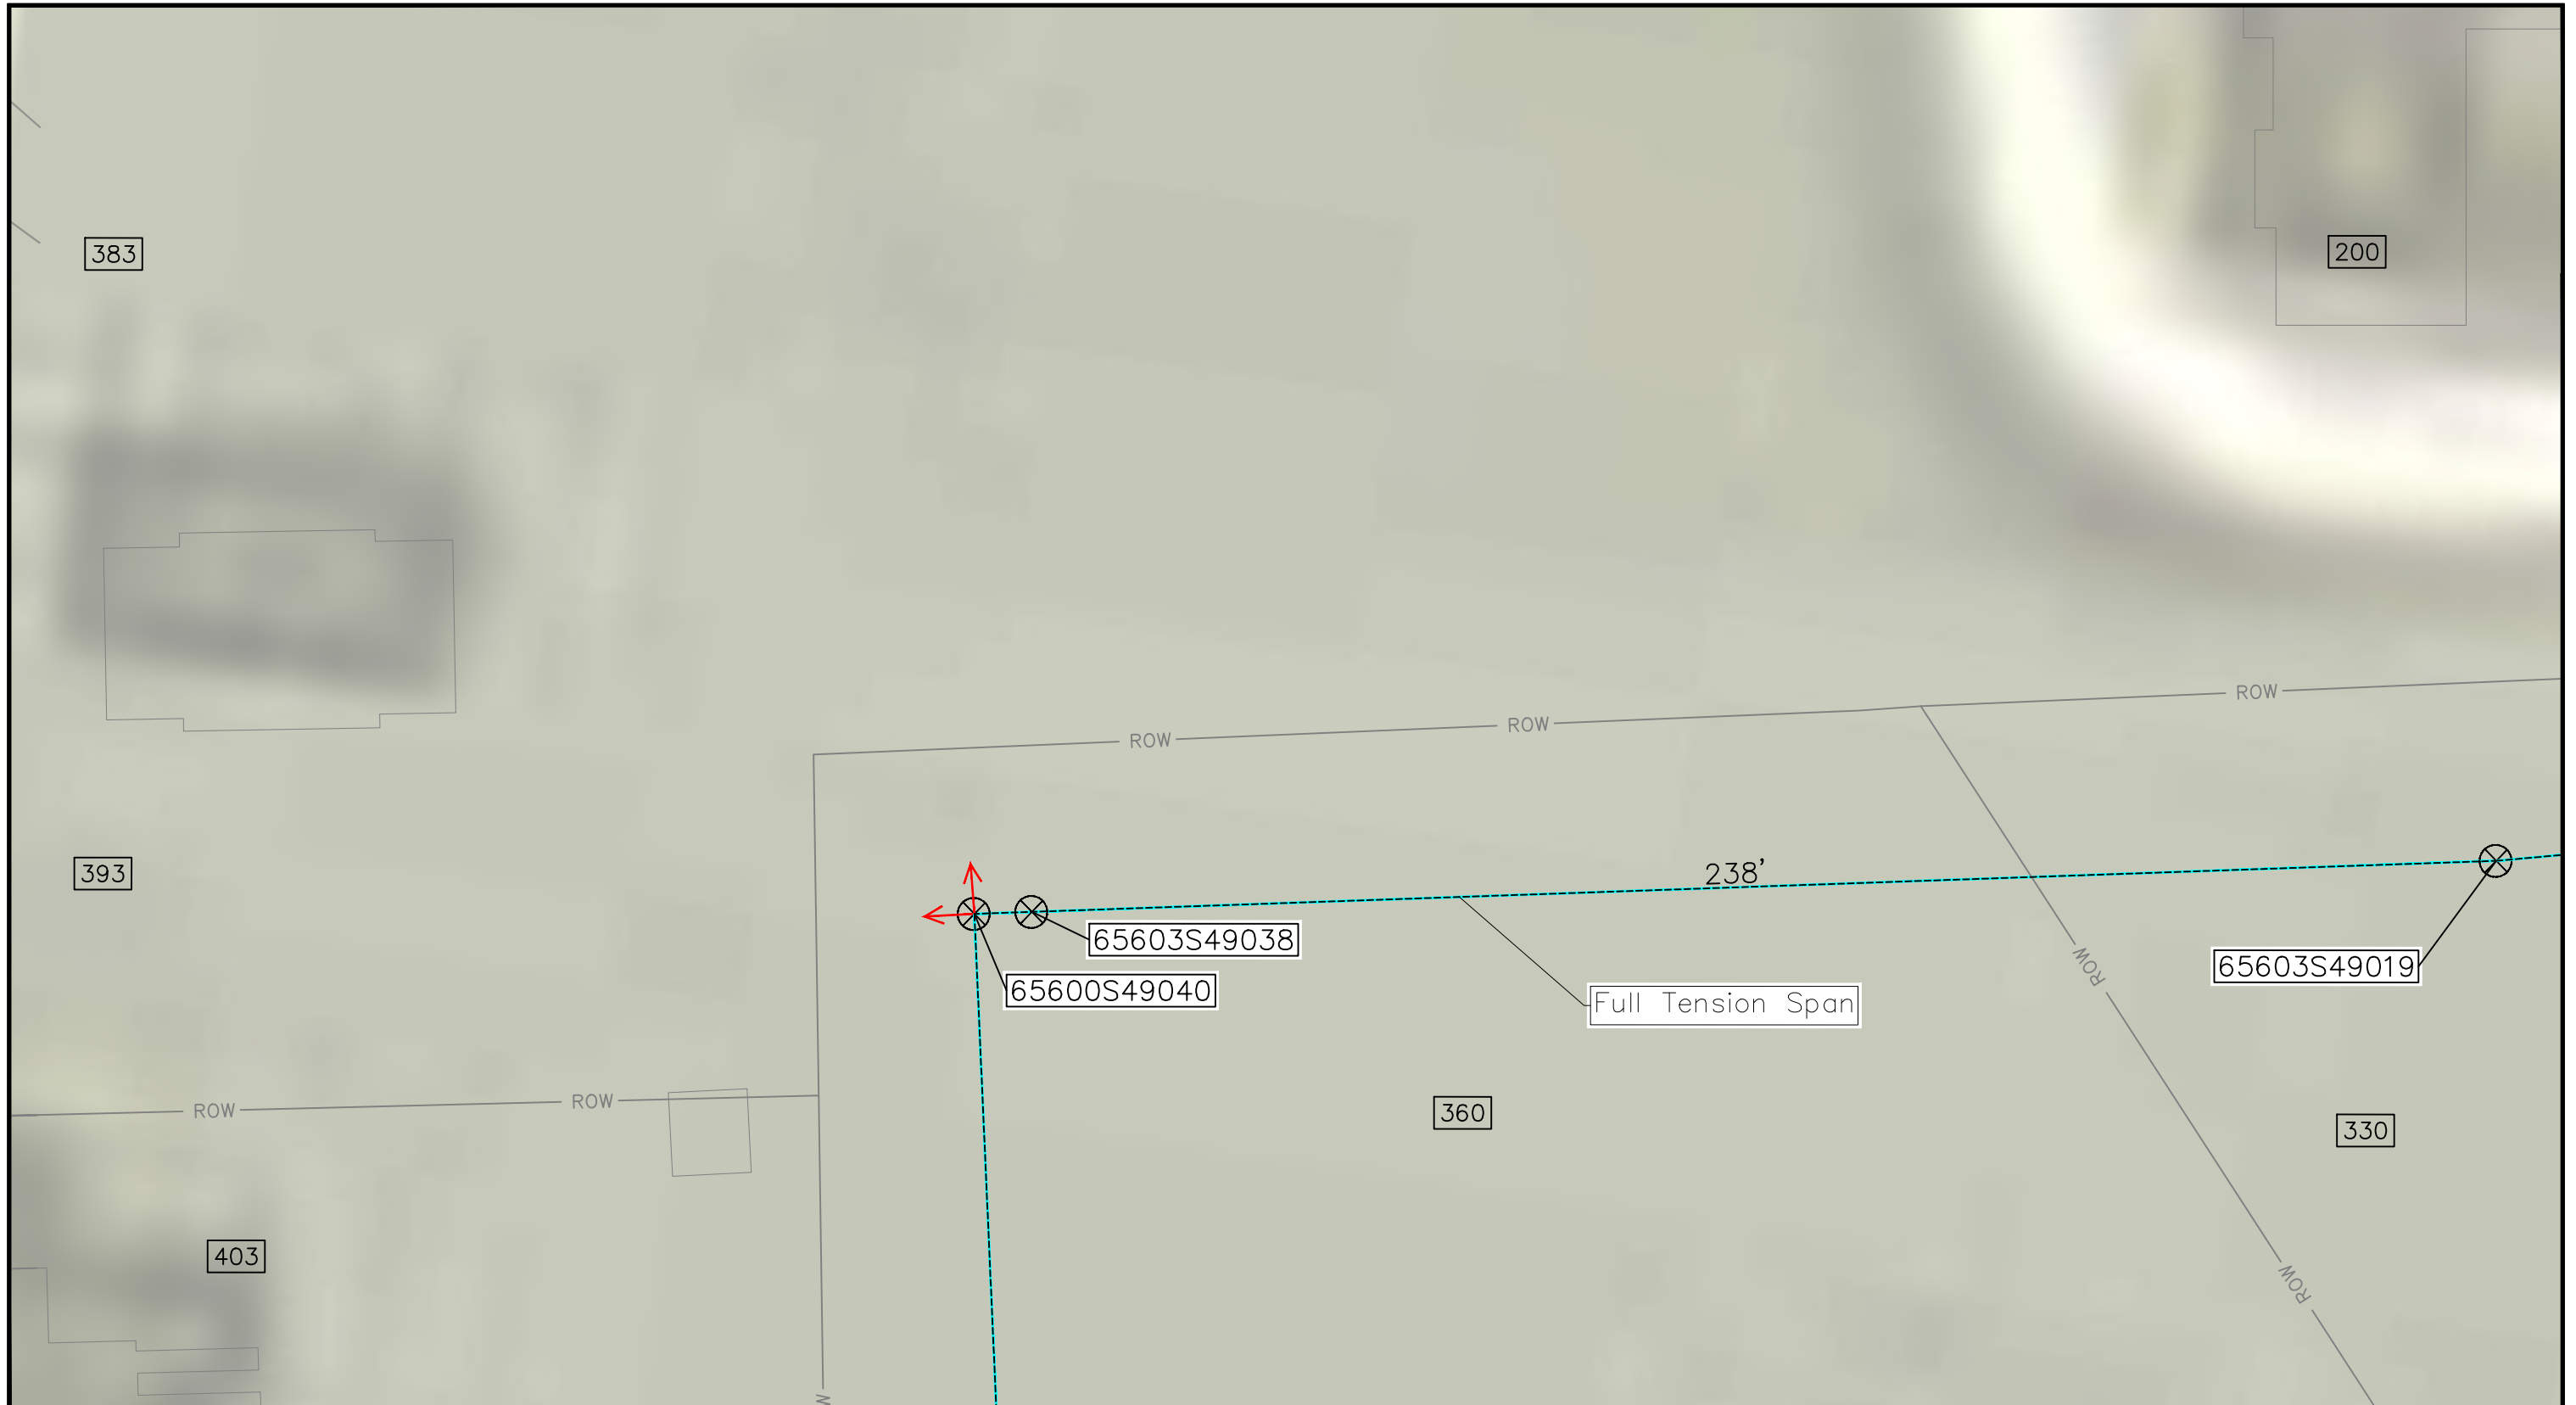


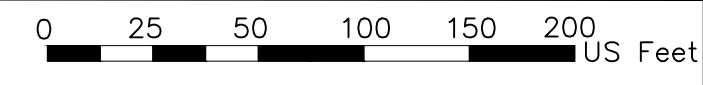
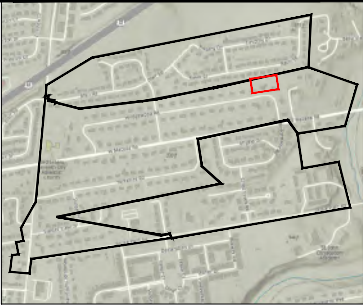
MAV_TOH_COMBINED_001_ Page 137 of 224



PE STAMP:



-  Poles
-  Anchors
-  Fibrecable
-  Guying
-  Permit Area










MAV_TOH_COMBINED_001_ Page 138 of 224




PE STAMP:

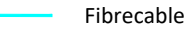

-  Poles
-  Anchors
-  Fibrecable
-  Guying
-  Permit Area

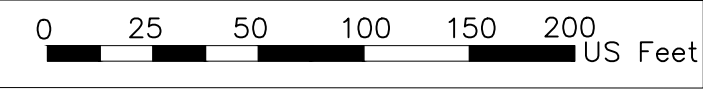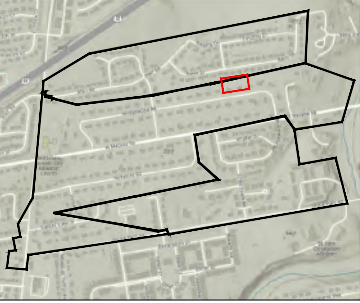


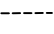


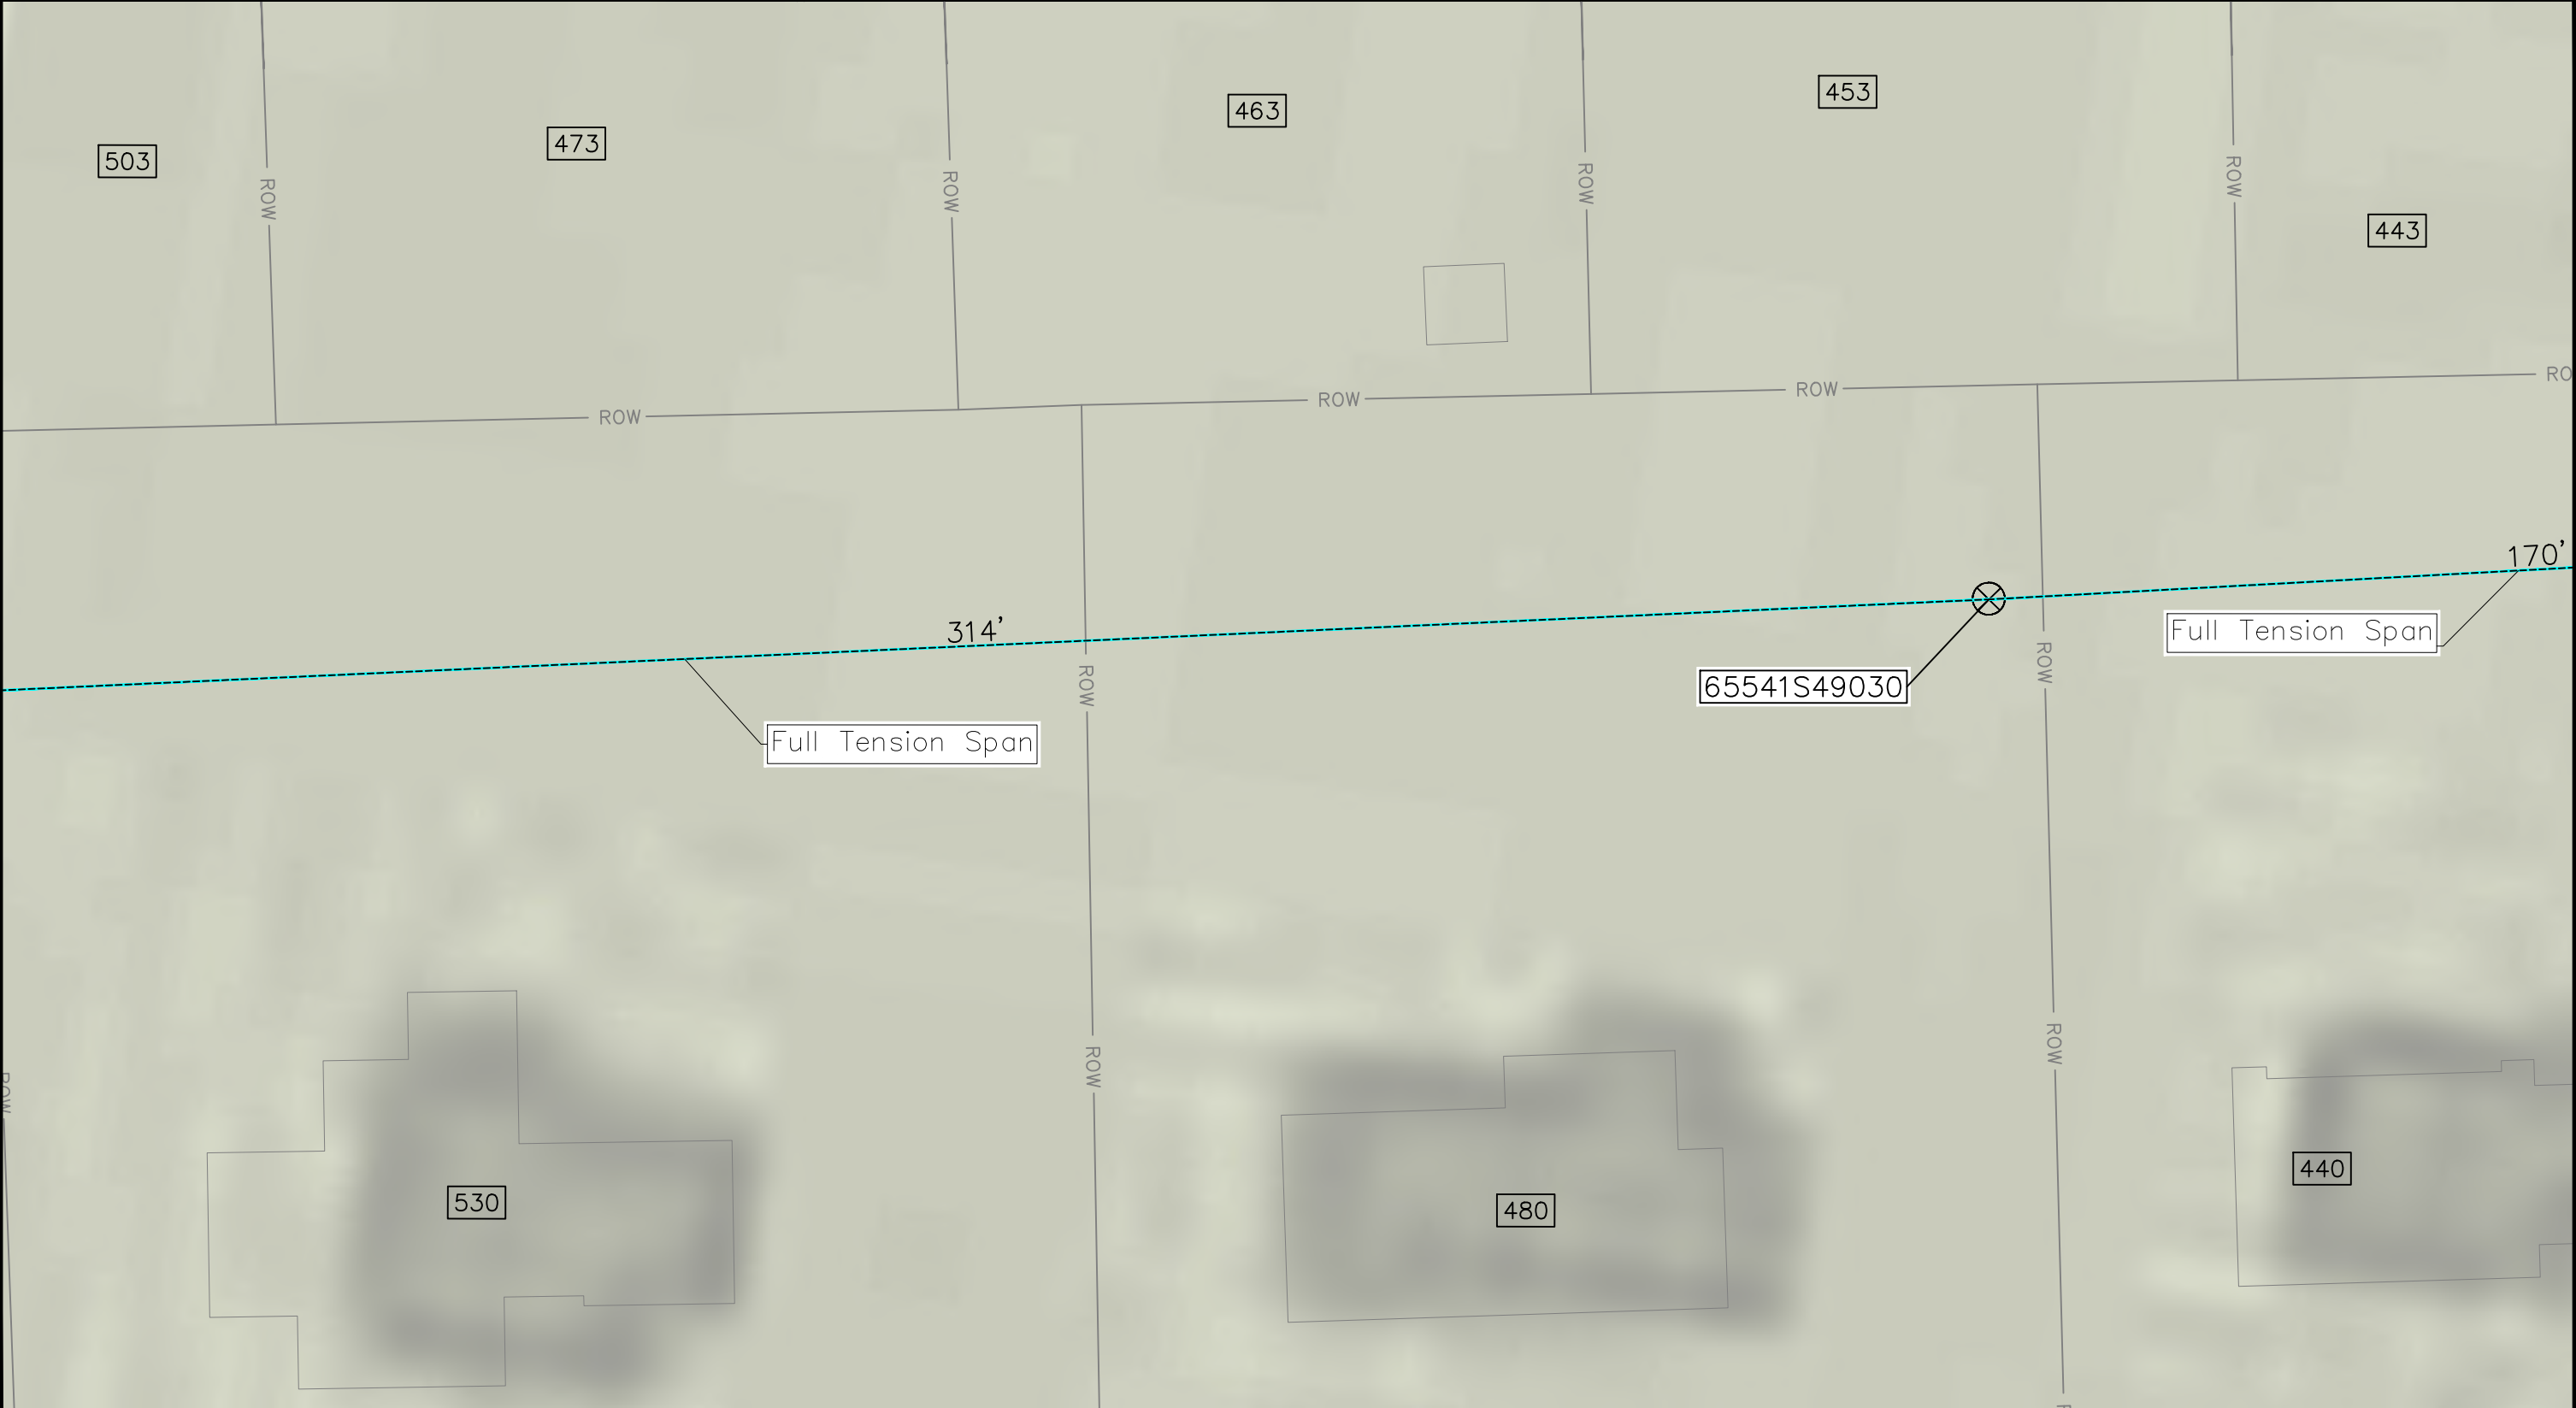
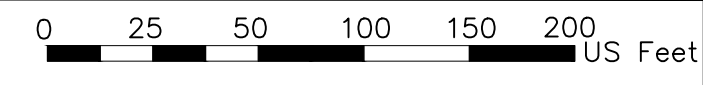
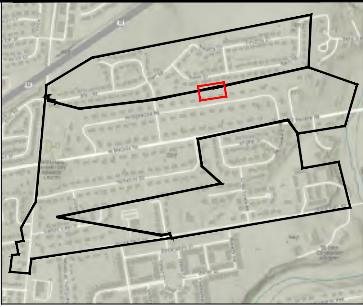
MAV_TOH_COMBINED_001_ Page 139 of 224



PE STAMP:



-  Poles
-  Anchors
-  Fibrecable
-  Guying
-  Permit Area








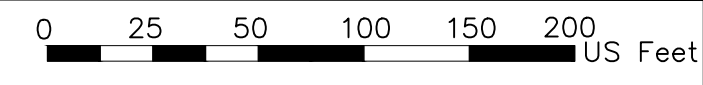
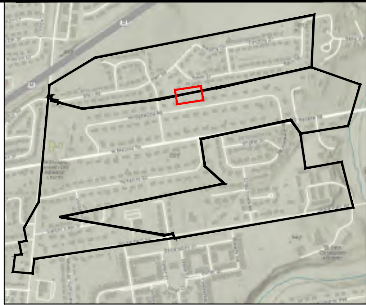
MAV_TOH_COMBINED_001_ Page 140 of 224



PE STAMP:



-  Poles
-  Anchors
-  Fibrecable
-  Guying
-  Permit Area





MAV_TOH_COMBINED_001_ Page 141 of 224




PE STAMP:



- Poles
- Anchors
- Fibrecable
- Guying
- Permit Area

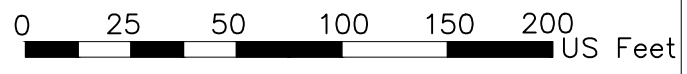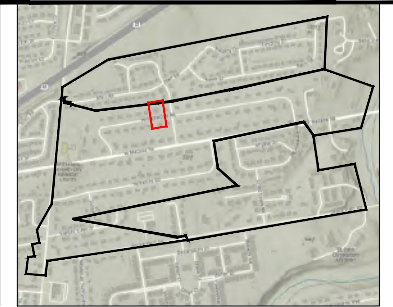


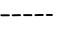
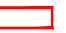



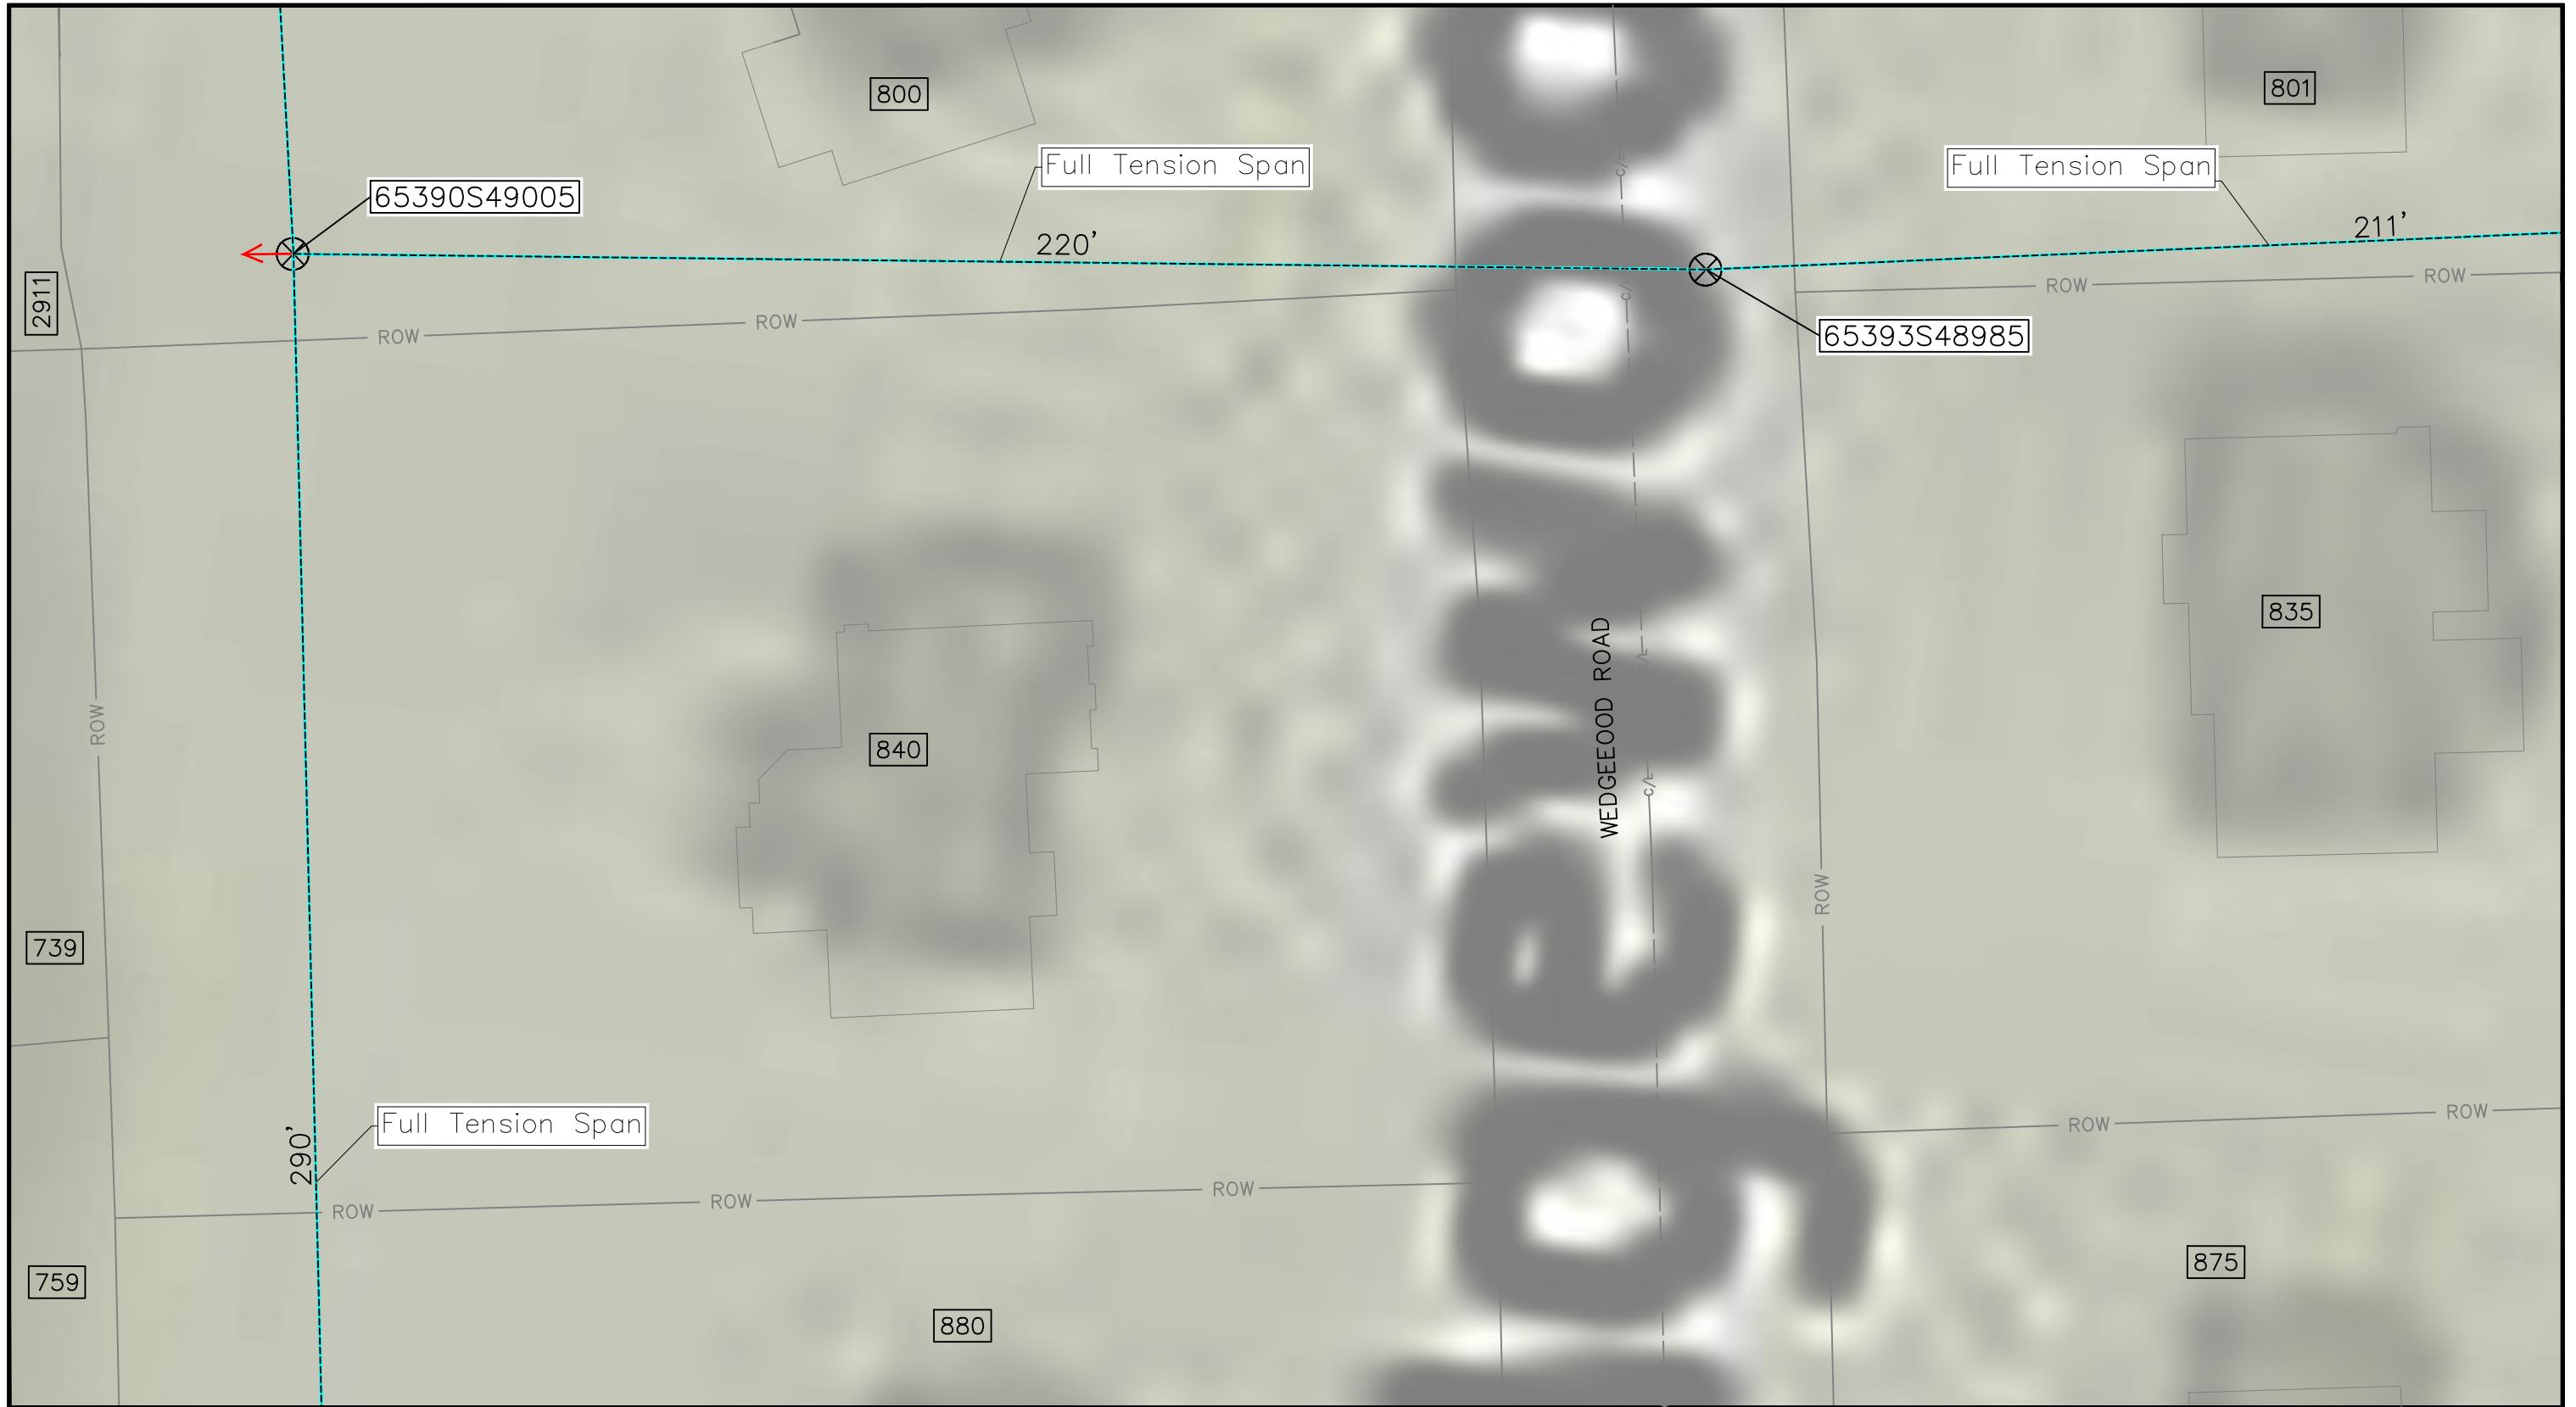
MAV_TOH_COMBINED_001_ Page 142 of 224




PE STAMP:



-  Poles
-  Anchors
-  Fibrecable
-  Guying
-  Permit Area

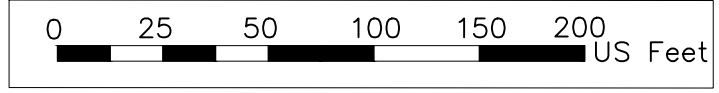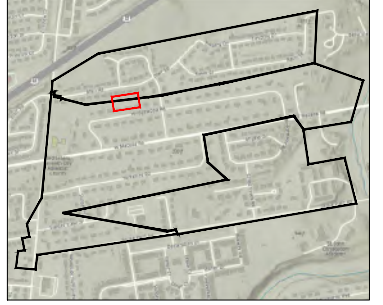


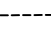
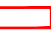


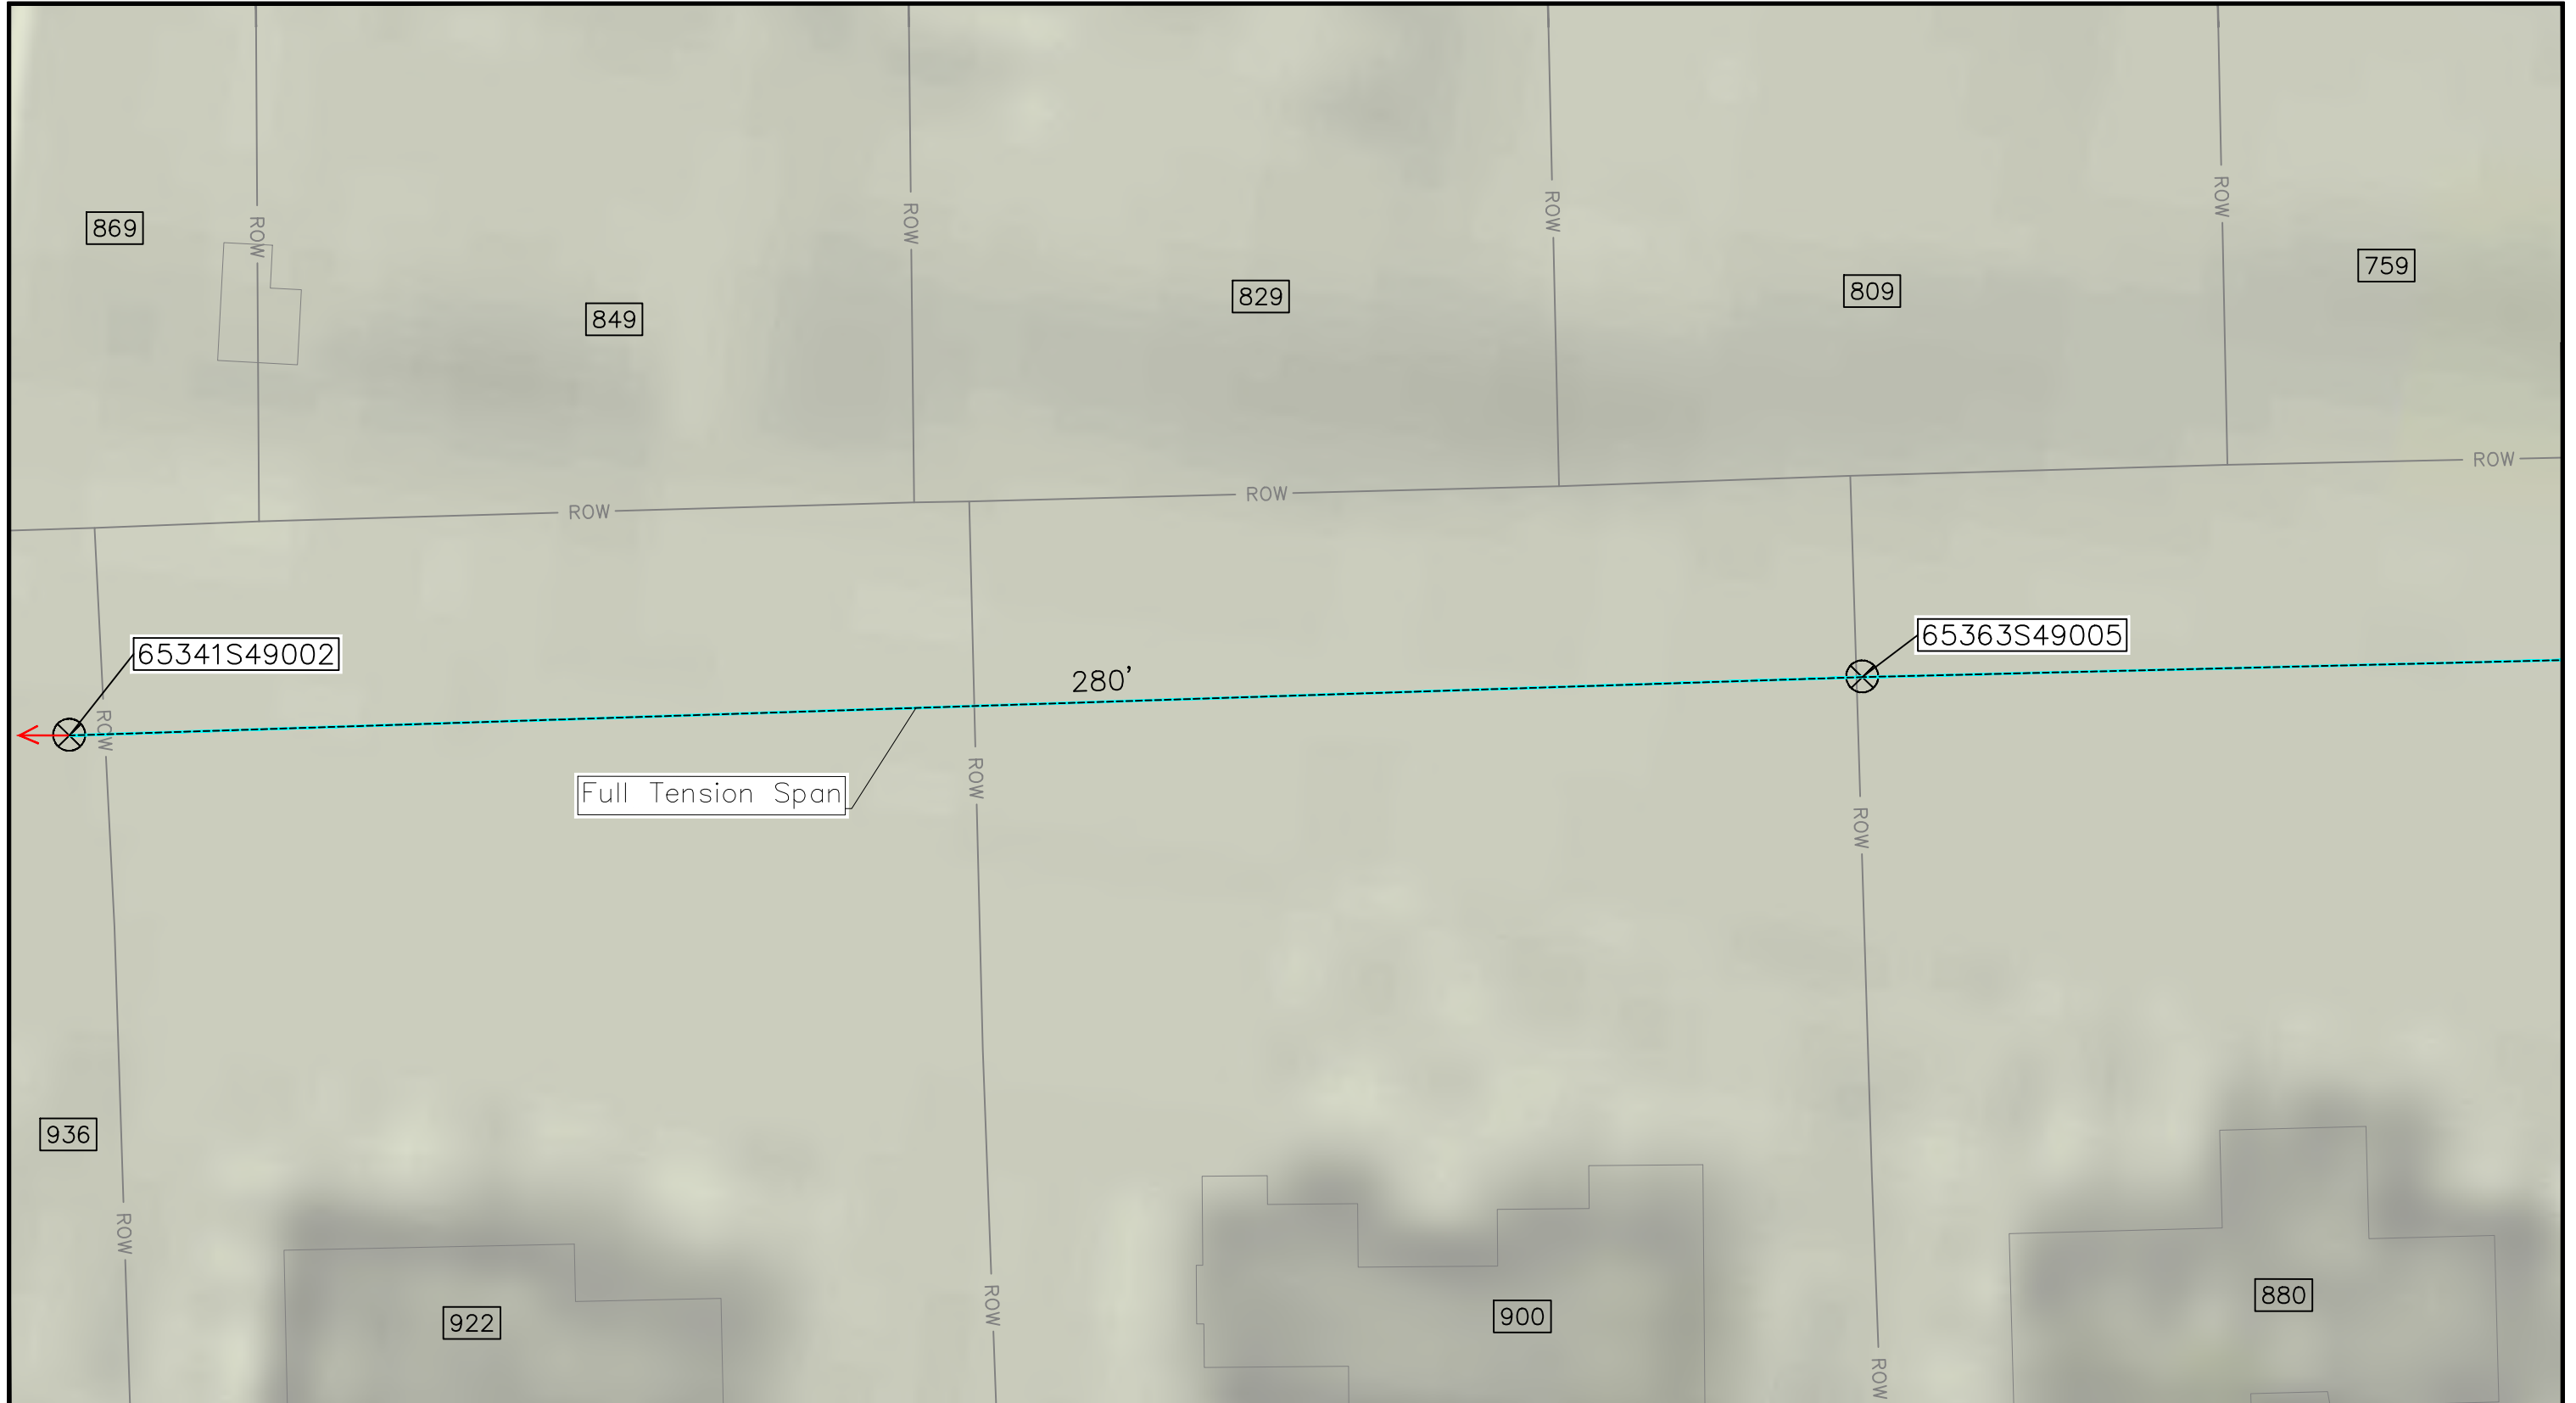
MAV_TOH_COMBINED_001_ Page 143 of 224



PE STAMP:



-  Poles
-  Anchors
-  Fibrecable
-  Guying
-  Permit Area

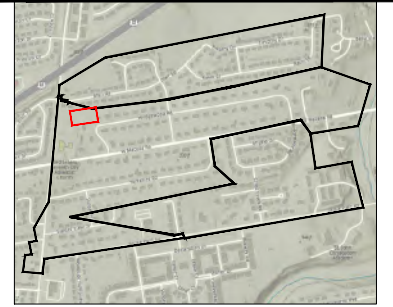






0 25 50 100 150 200 US Feet



MAV_TOH_COMBINED_001_ Page 144 of 224



PE STAMP:



-  Poles
-  Anchors
-  Fibrecable
-  Guying
-  Permit Area

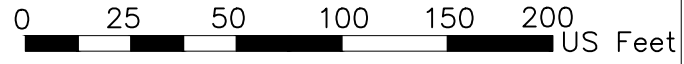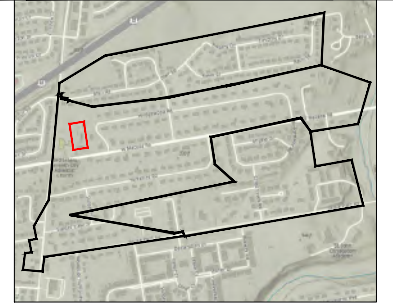








MAV_TOH_COMBINED_001_ Page 145 of 224



PE STAMP:

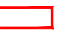


-  Poles
-  Anchors
-  Fibrecable
-  Guying
-  Permit Area

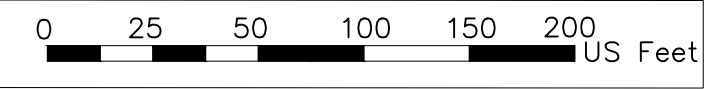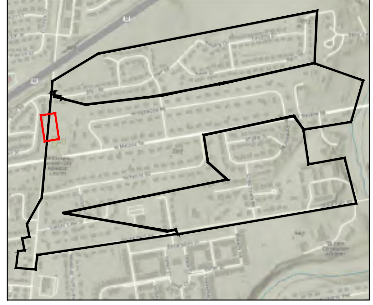

MAV_TOH_COMBINED_001_ Page 146 of 224



PE STAMP:

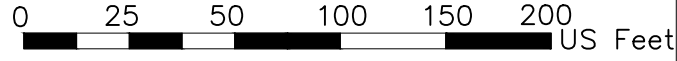



MAV_TOH_COMBINED_001 Page 147 of 224

- Water
- Gas
- Waste/Storm
- Guardrail
- Power

- Transformer
- Sewer
- Pedestal
- Mailbox
- Handhole

- Marker
- Other Manhole
- Hydrant
- Valve
- Equipment
- Sewer Inlet

- Poles
- Fibrecable
- Conduit
- Permit Area
- Vault

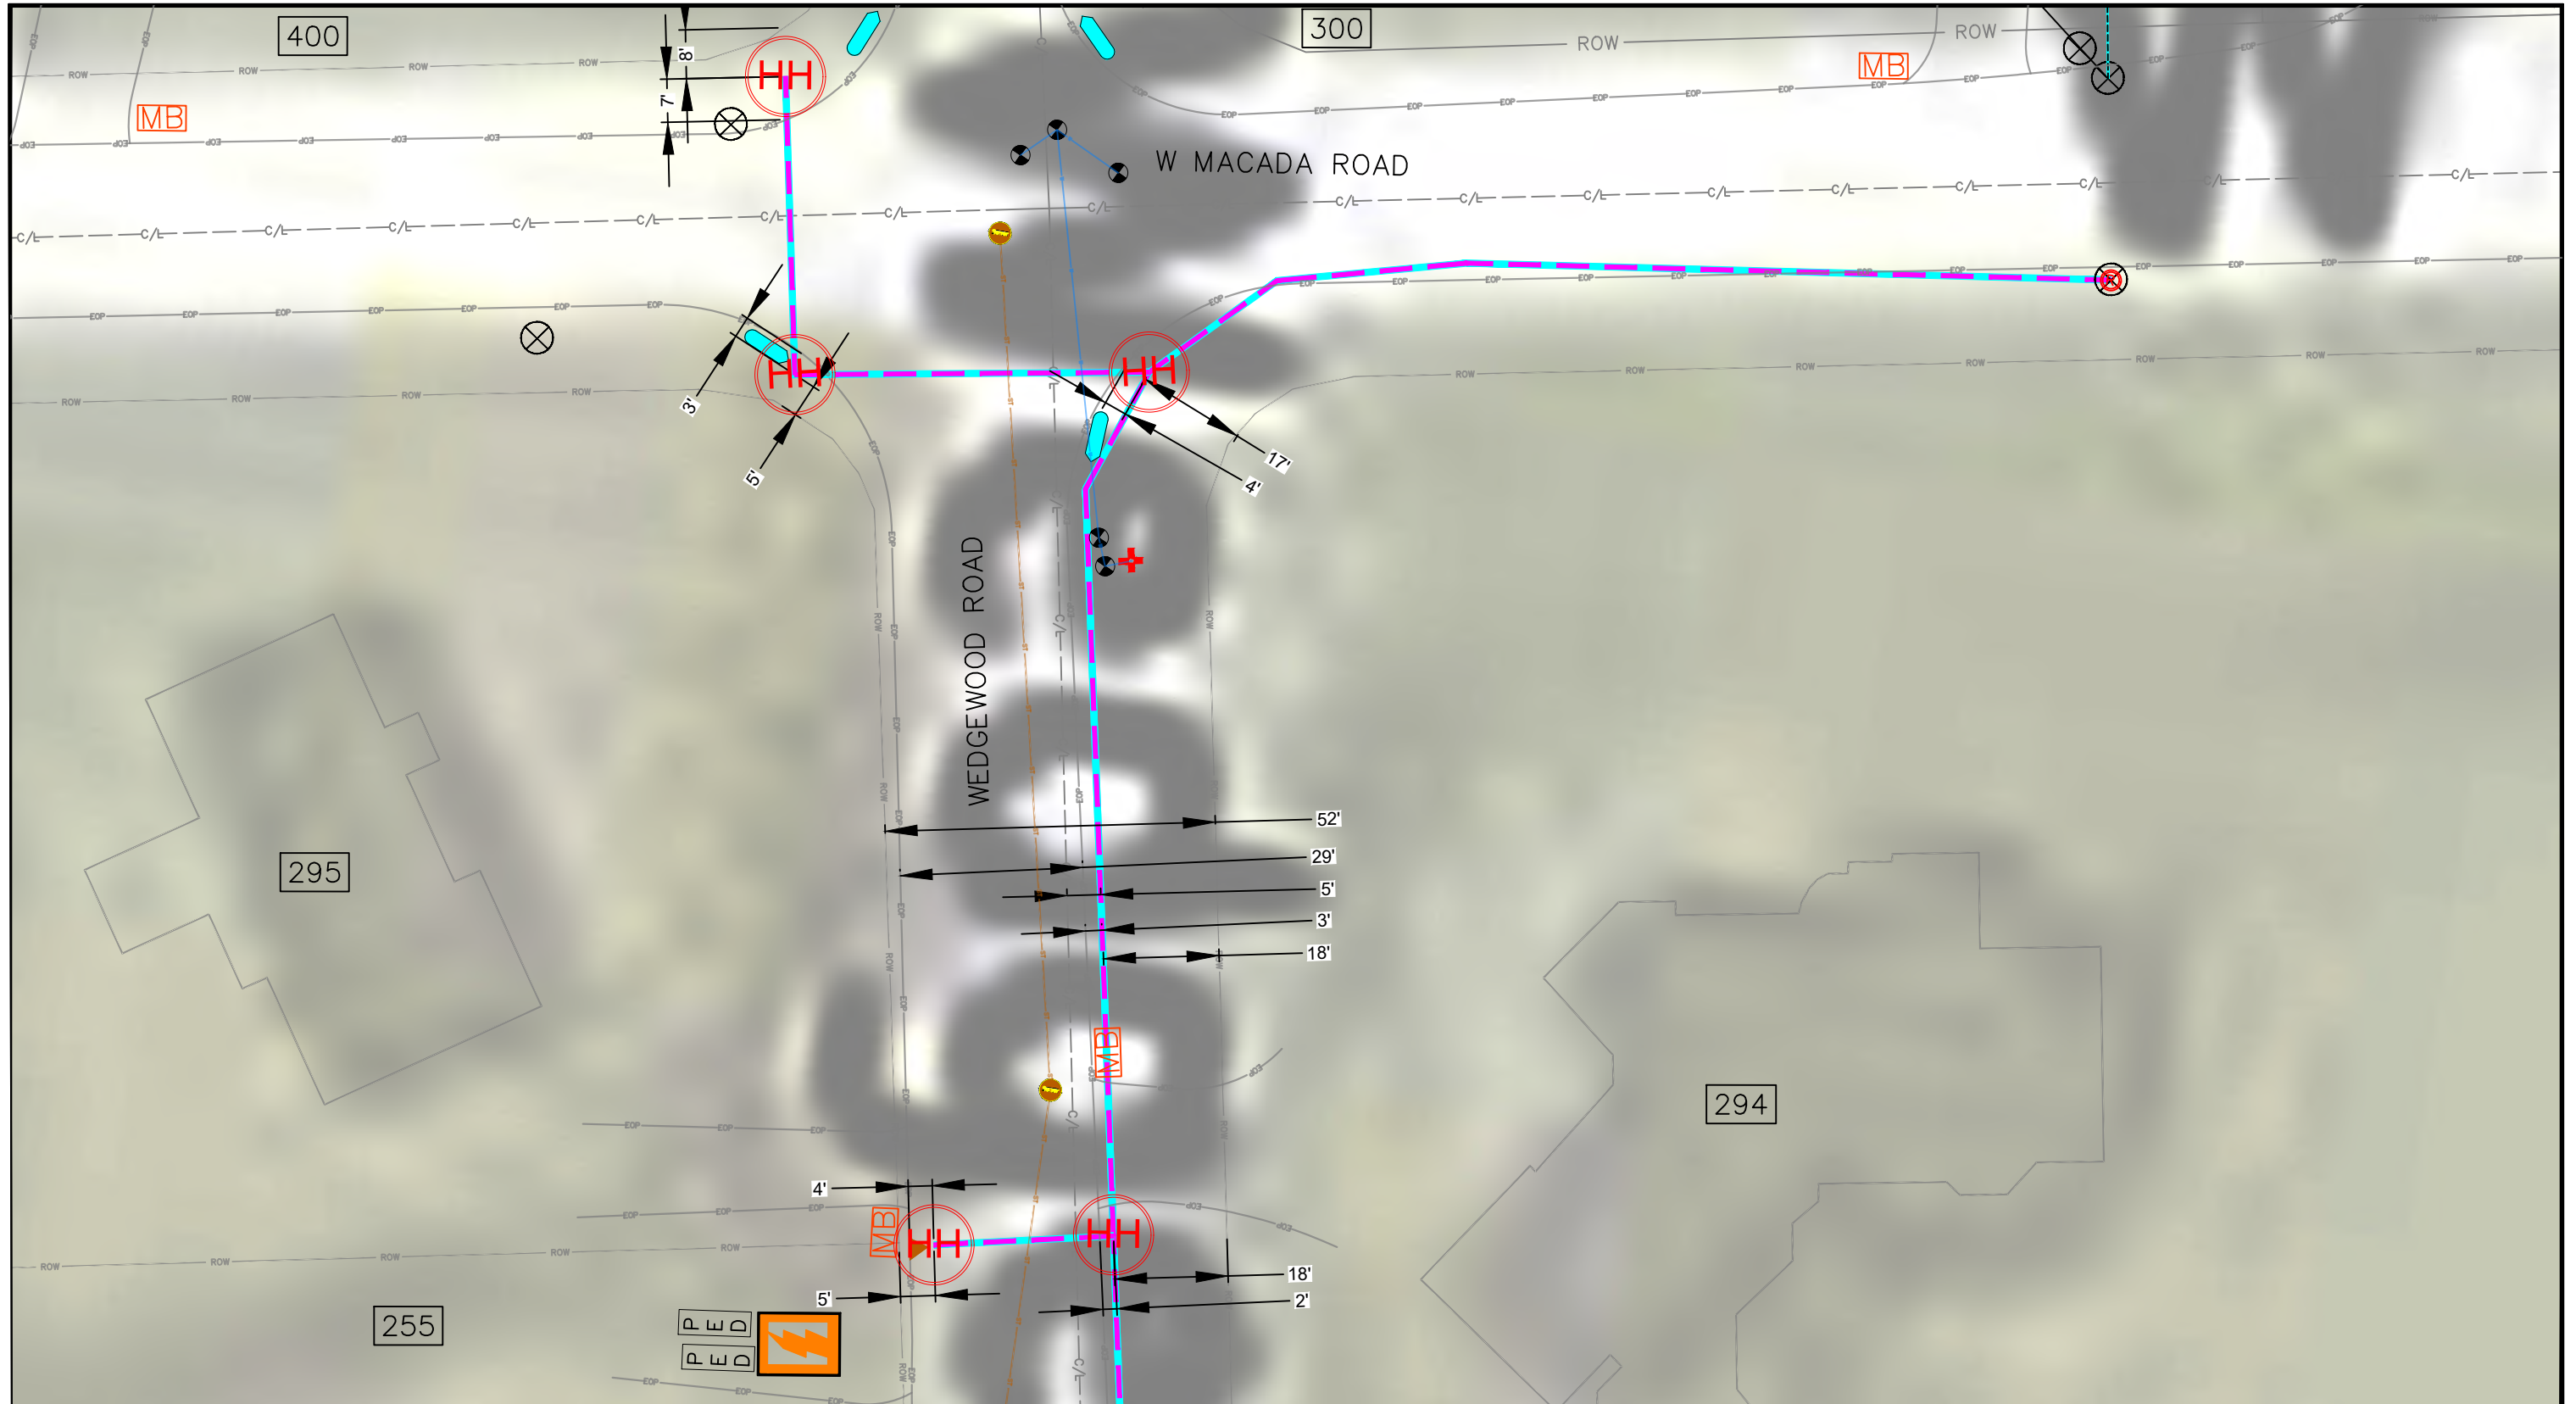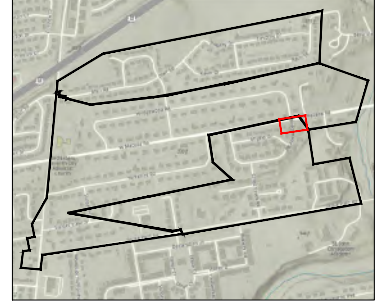

PE STAMP:






- Water
- Gas
- Waste/Storm
- Guardrail
- Power

- Transformer
- Sewer
- Pedestal
- Mailbox
- Handhole

- Marker
- Other Manhole
- Hydrant
- Valve
- Equipment
- Sewer Inlet

- Poles
- Fibrecable
- Conduit
- Permit Area
- Vault

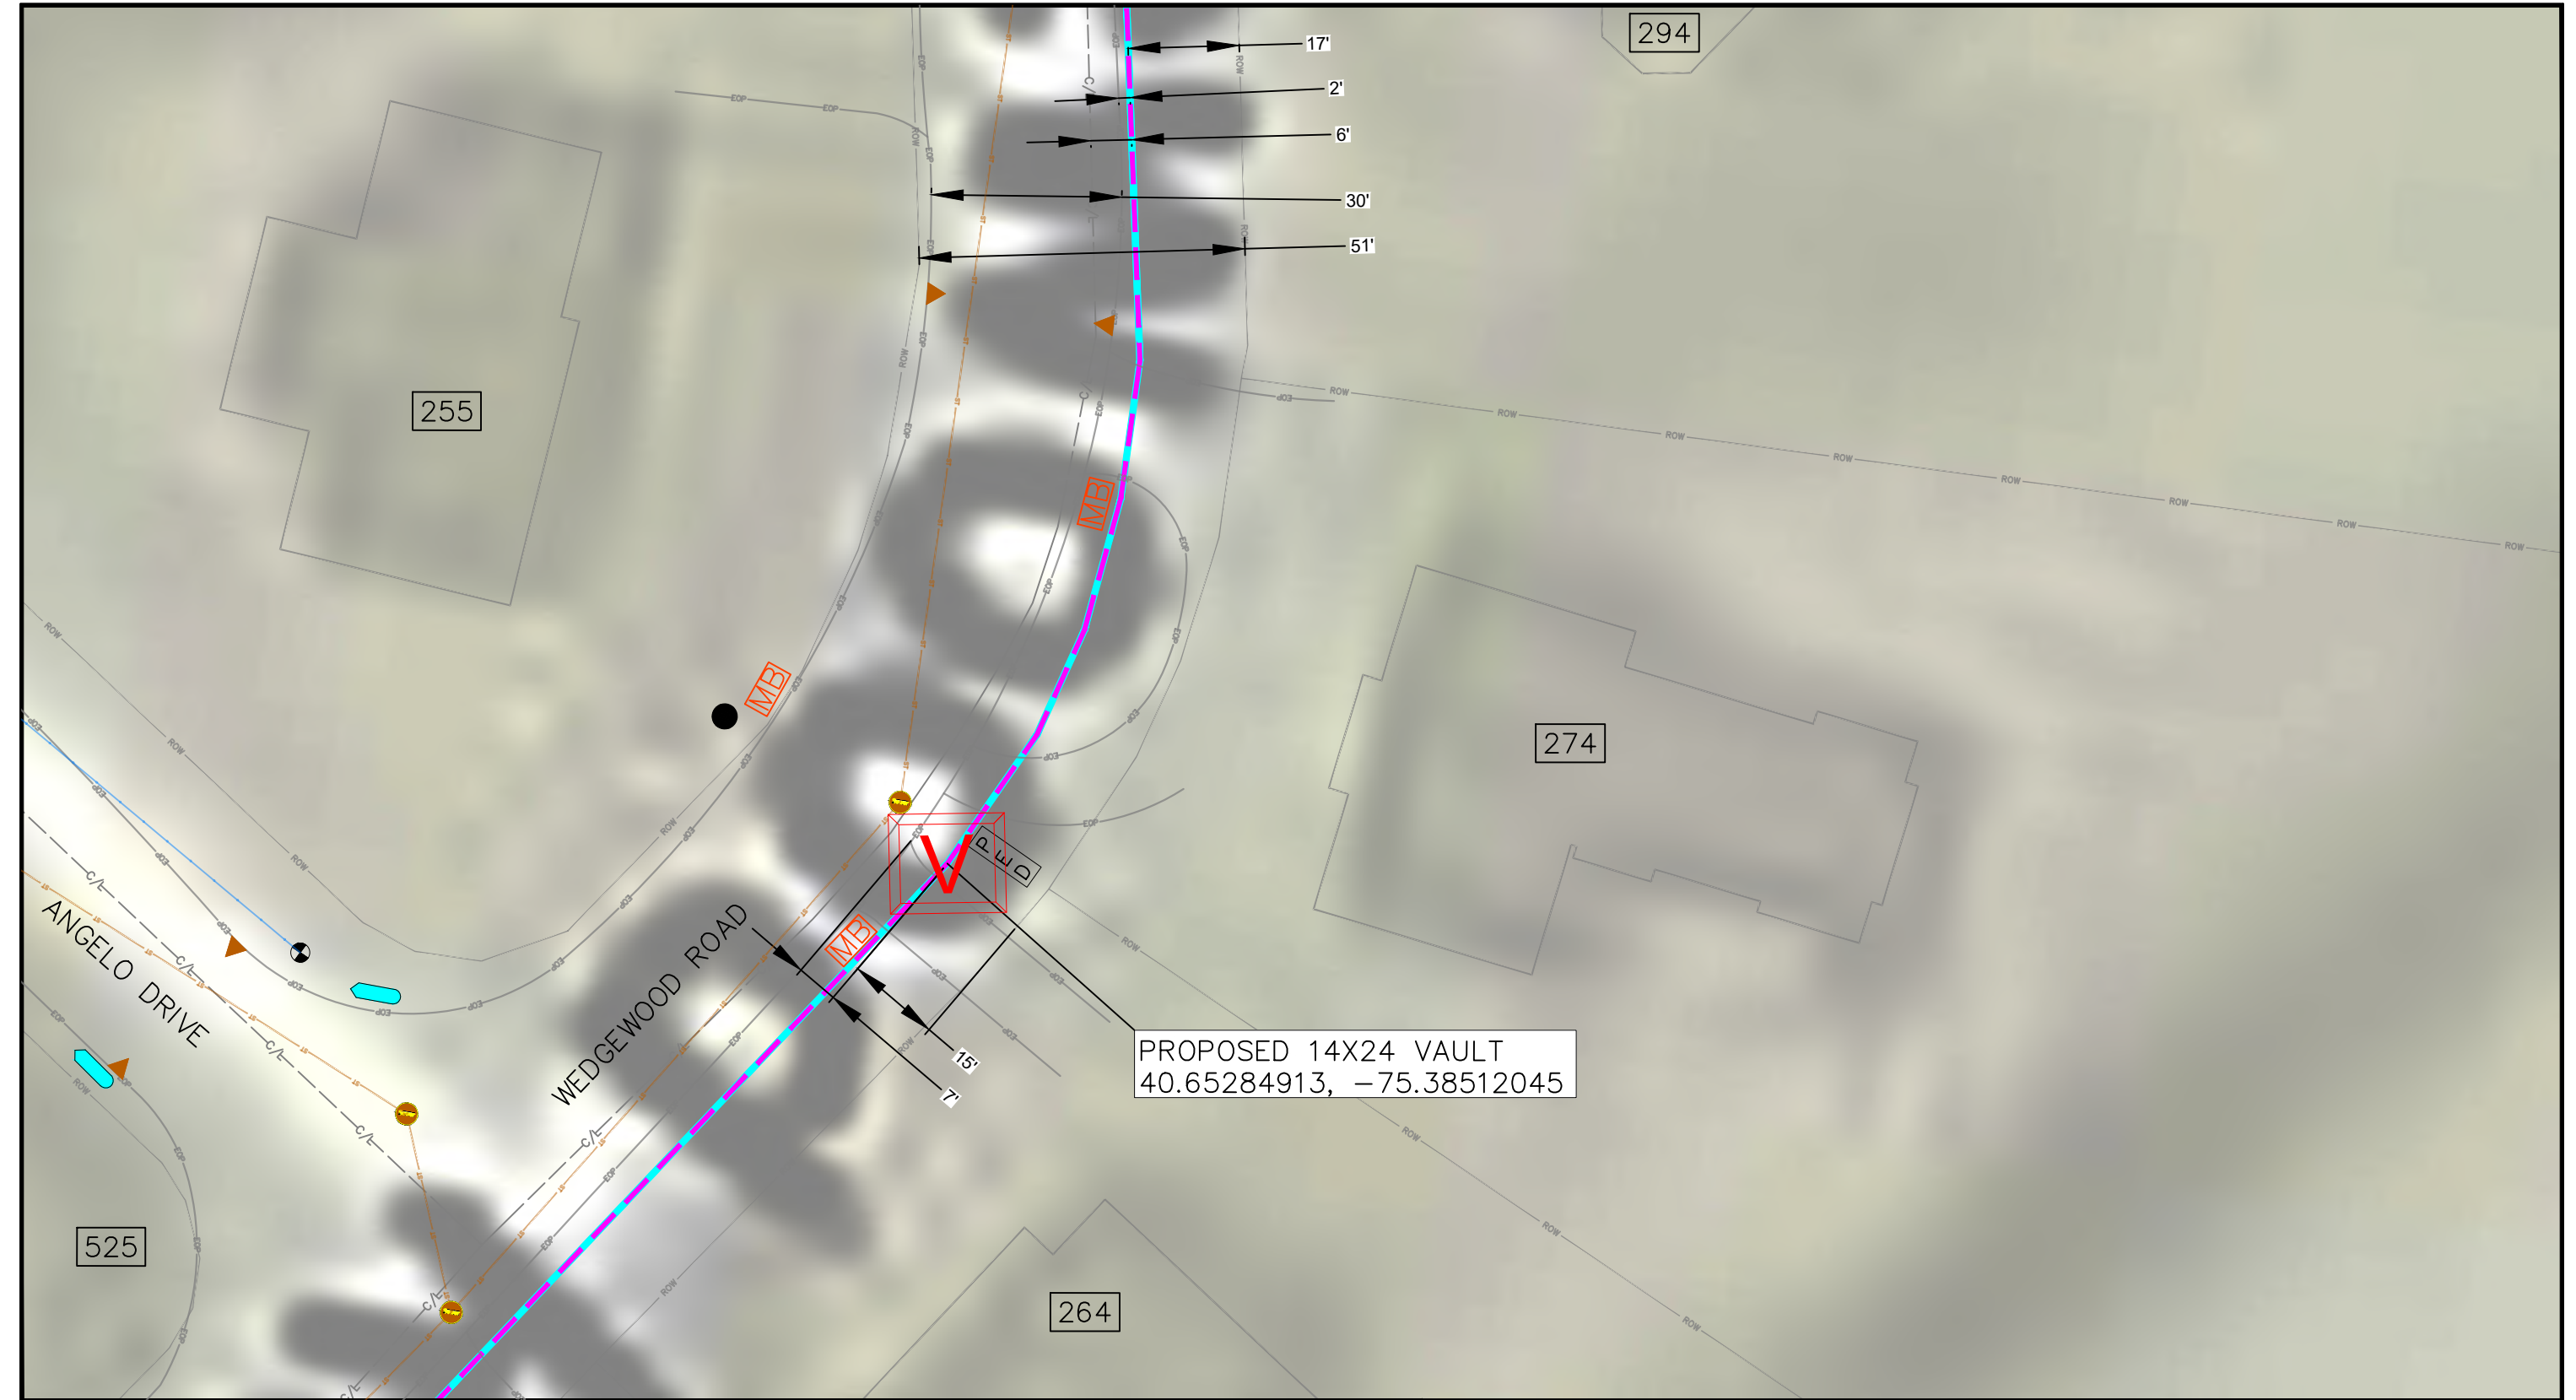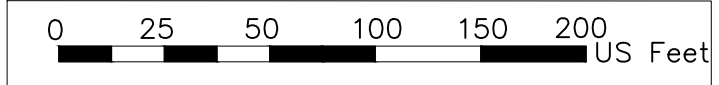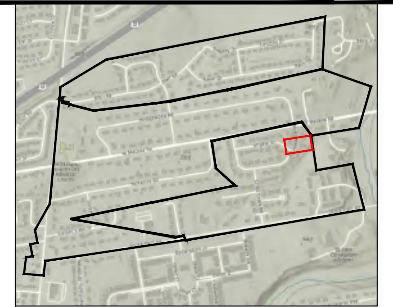

PROPOSED 14X24 VAULT
40.65284913, -75.38512045

PE STAMP:






- Water
- Gas
- Waste/Storm
- Guardrail
- Power

- Transformer
- Sewer
- Pedestal
- Mailbox
- Handhole

- Marker
- Other Manhole
- Hydrant
- Valve
- Equipment
- Sewer Inlet




- Poles
- Fibrecable
- Conduit
- Permit Area
- Vault

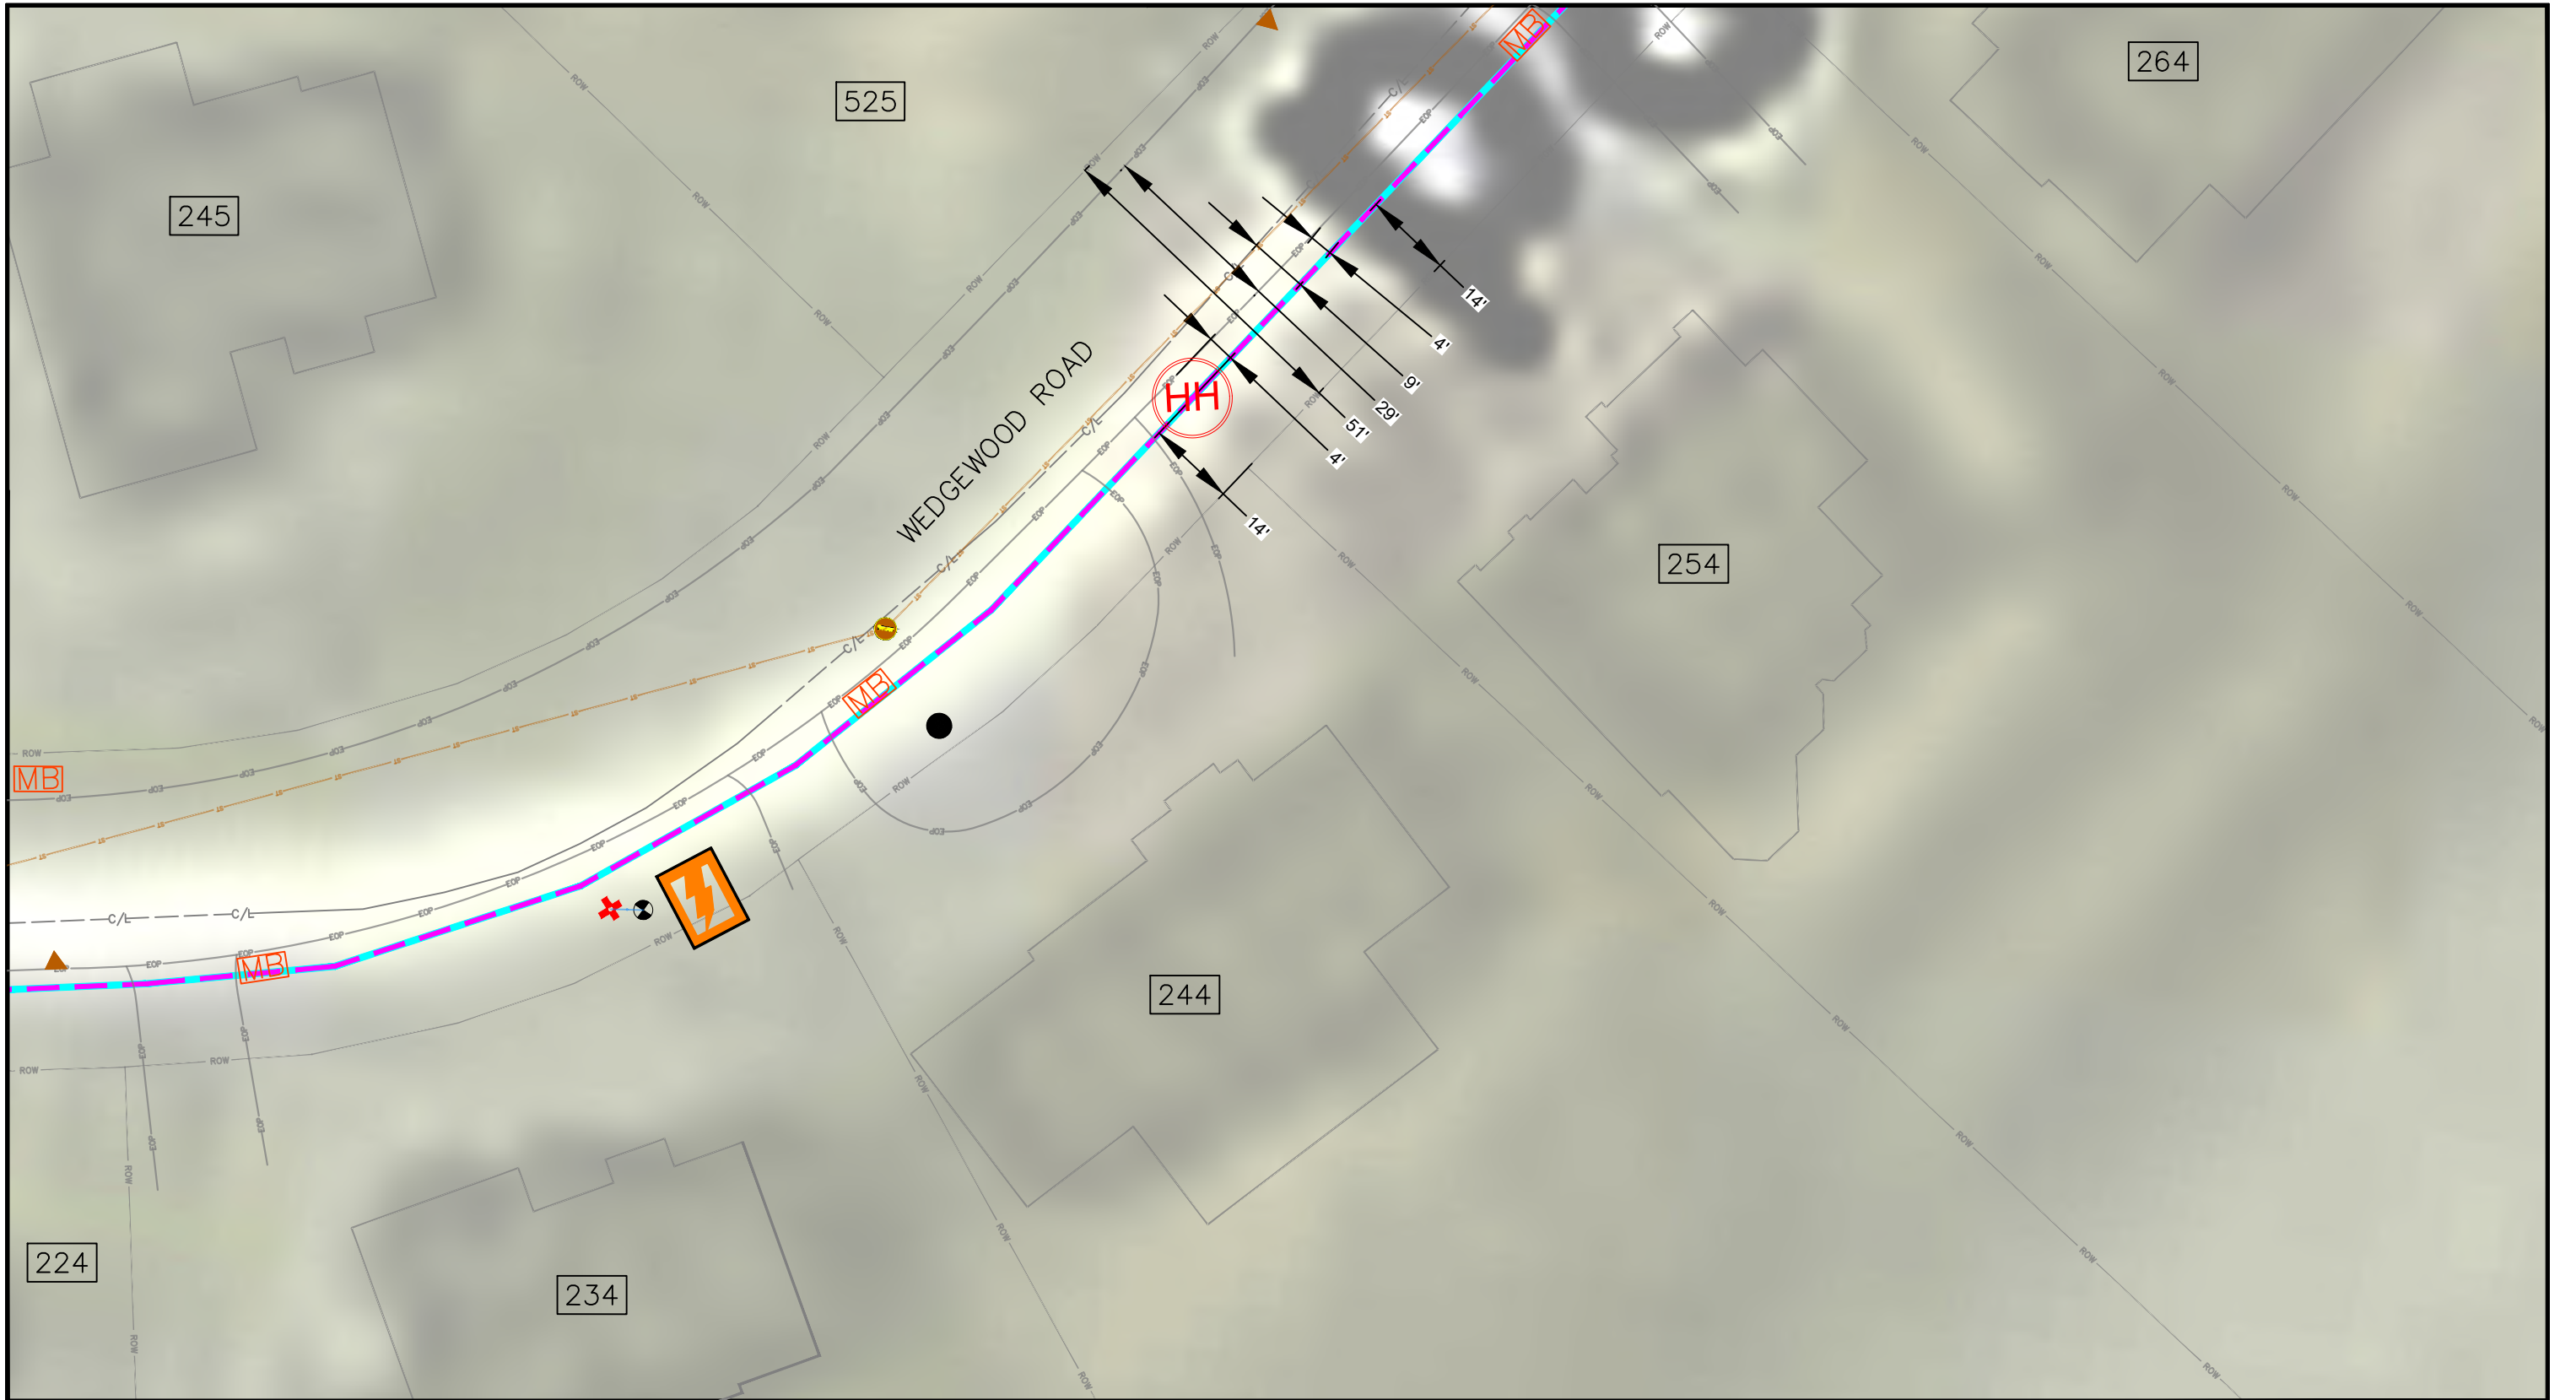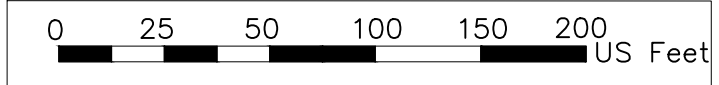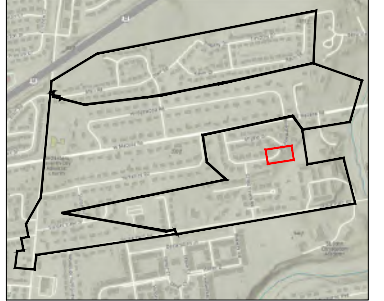

PE STAMP:




- | | | | |
|-------------|-------------|---------------|-------------|
| Water | Transformer | Marker | Poles |
| Gas | Sewer | Other Manhole | Fibrecable |
| Waste/Storm | Pedestal | Hydrant | Conduit |
| Guardrail | Mailbox | Valve | Permit Area |
| Power | Handhole | Equipment | Vault |
| | Handhole | Sewer Inlet | |

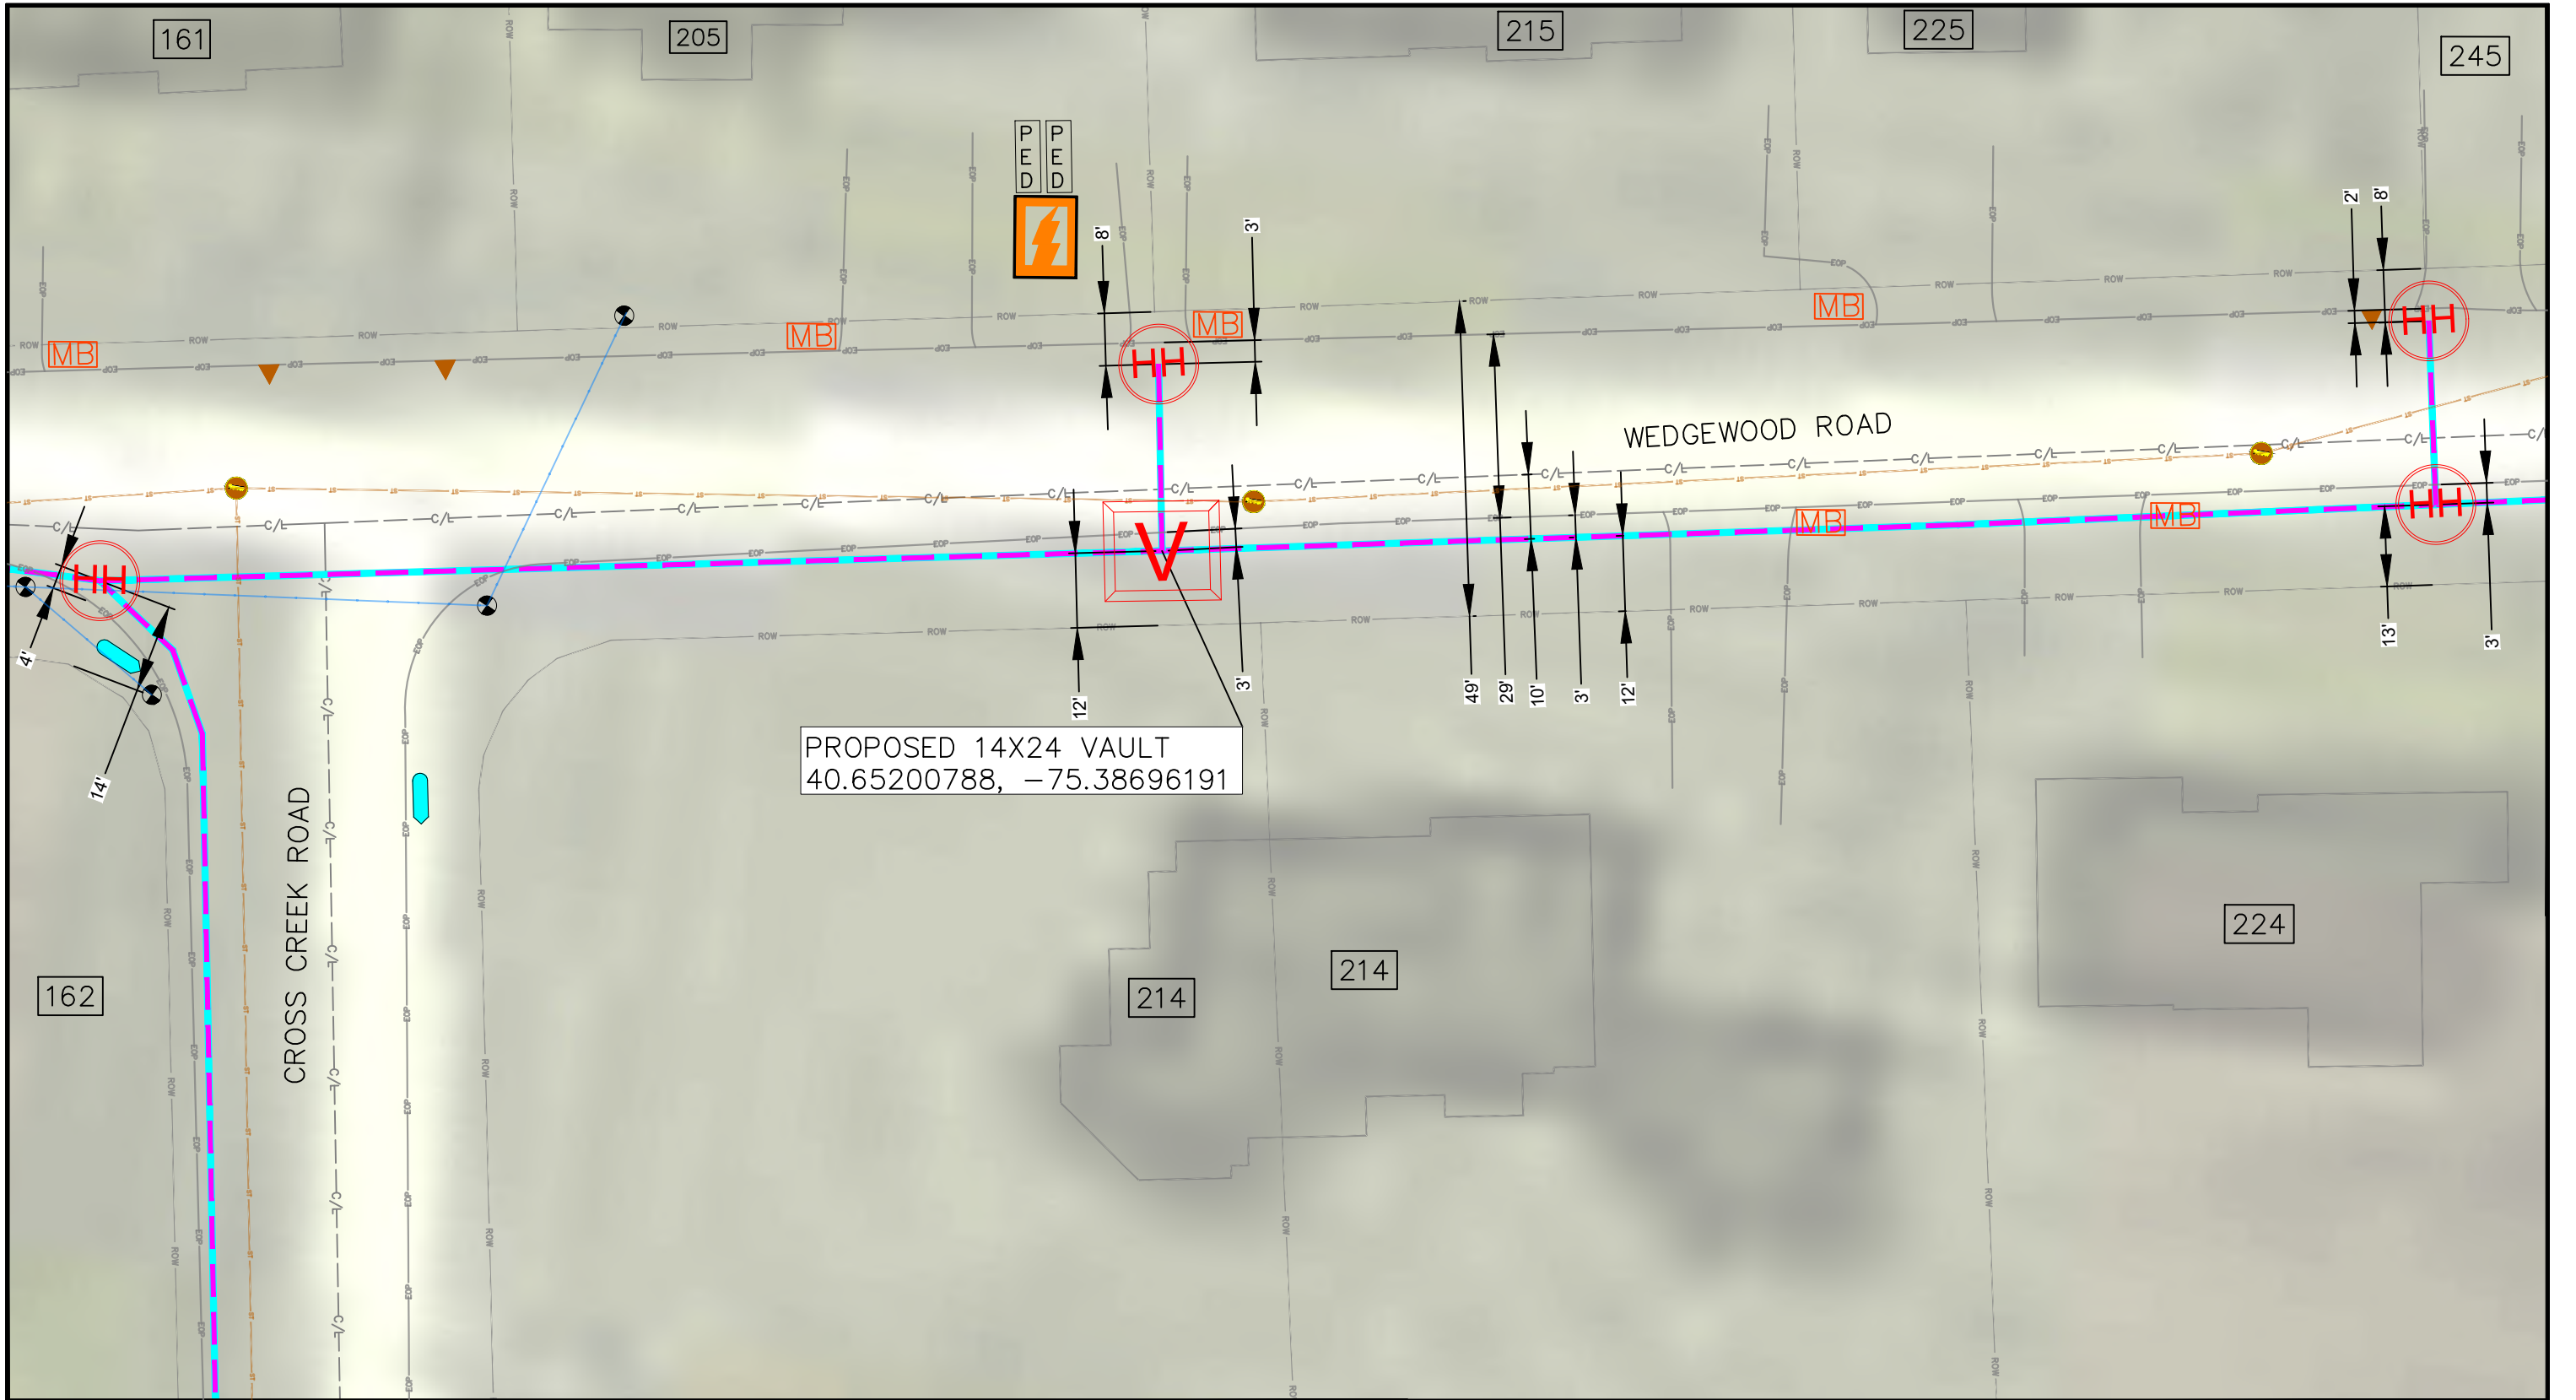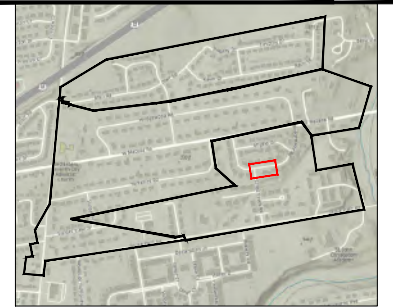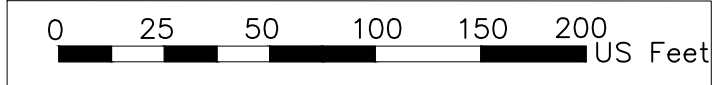



PROPOSED 14X24 VAULT
40.65200788, -75.38696191

PE STAMP:

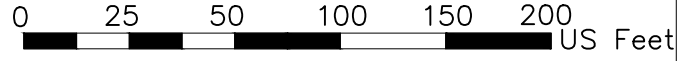


MAV_TOH_COMBINED_001 Page 151 of 224



Water	Transformer	Marker	Poles
Gas	Sewer	Other Manhole	Fibrecable
Waste/Storm	Pedestal	Hydrant	Conduit
Guardrail	Mailbox	Valve	Permit Area
Power	Handhole	Equipment	Vault
	Handhole	Sewer Inlet	

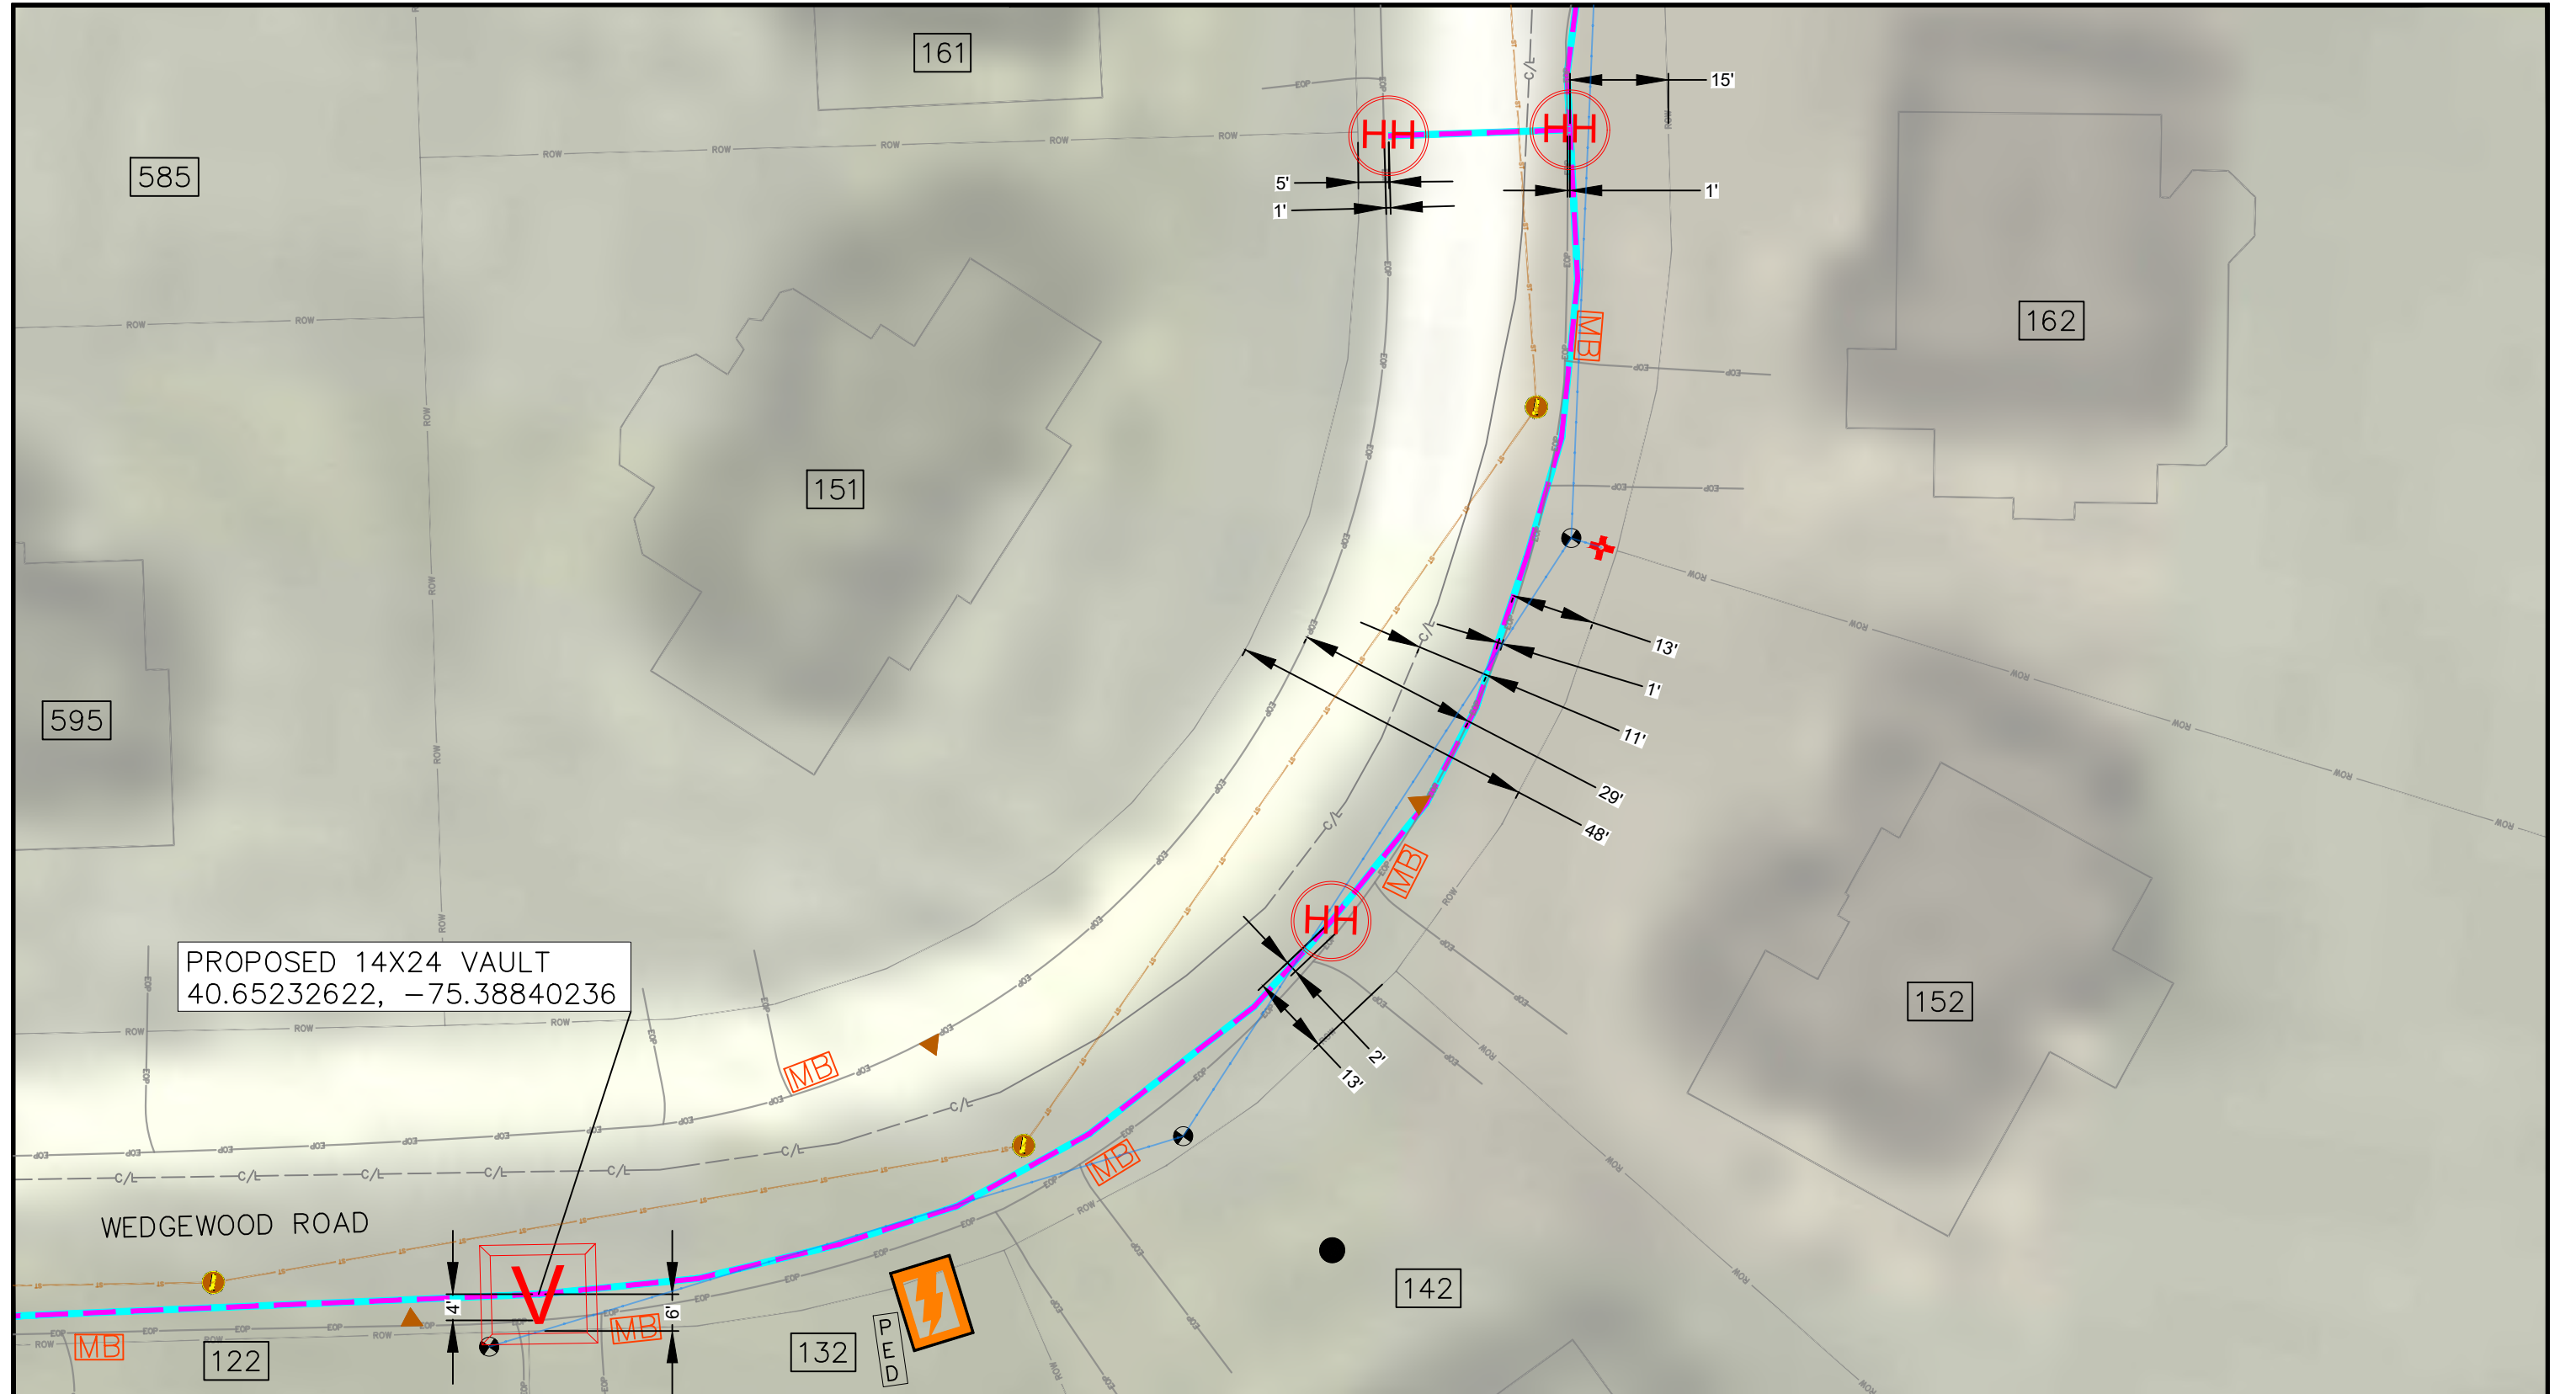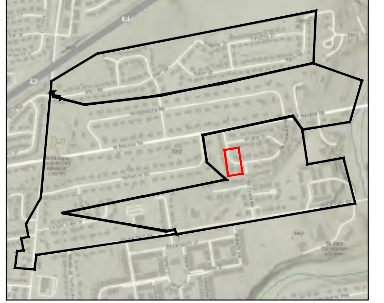

PE STAMP:

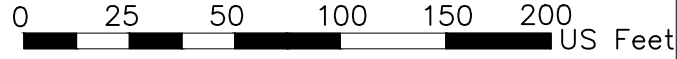

	Water		Transformer		Marker		Poles
	Gas		Sewer		Other Manhole		Hydrant
	Waste/Storm		Pedestal		Valve		Equipment
	Guardrail		Mailbox		Sewer Inlet		Vault
	Power		Handhole				Fibrecable
							Conduit
							Permit Area

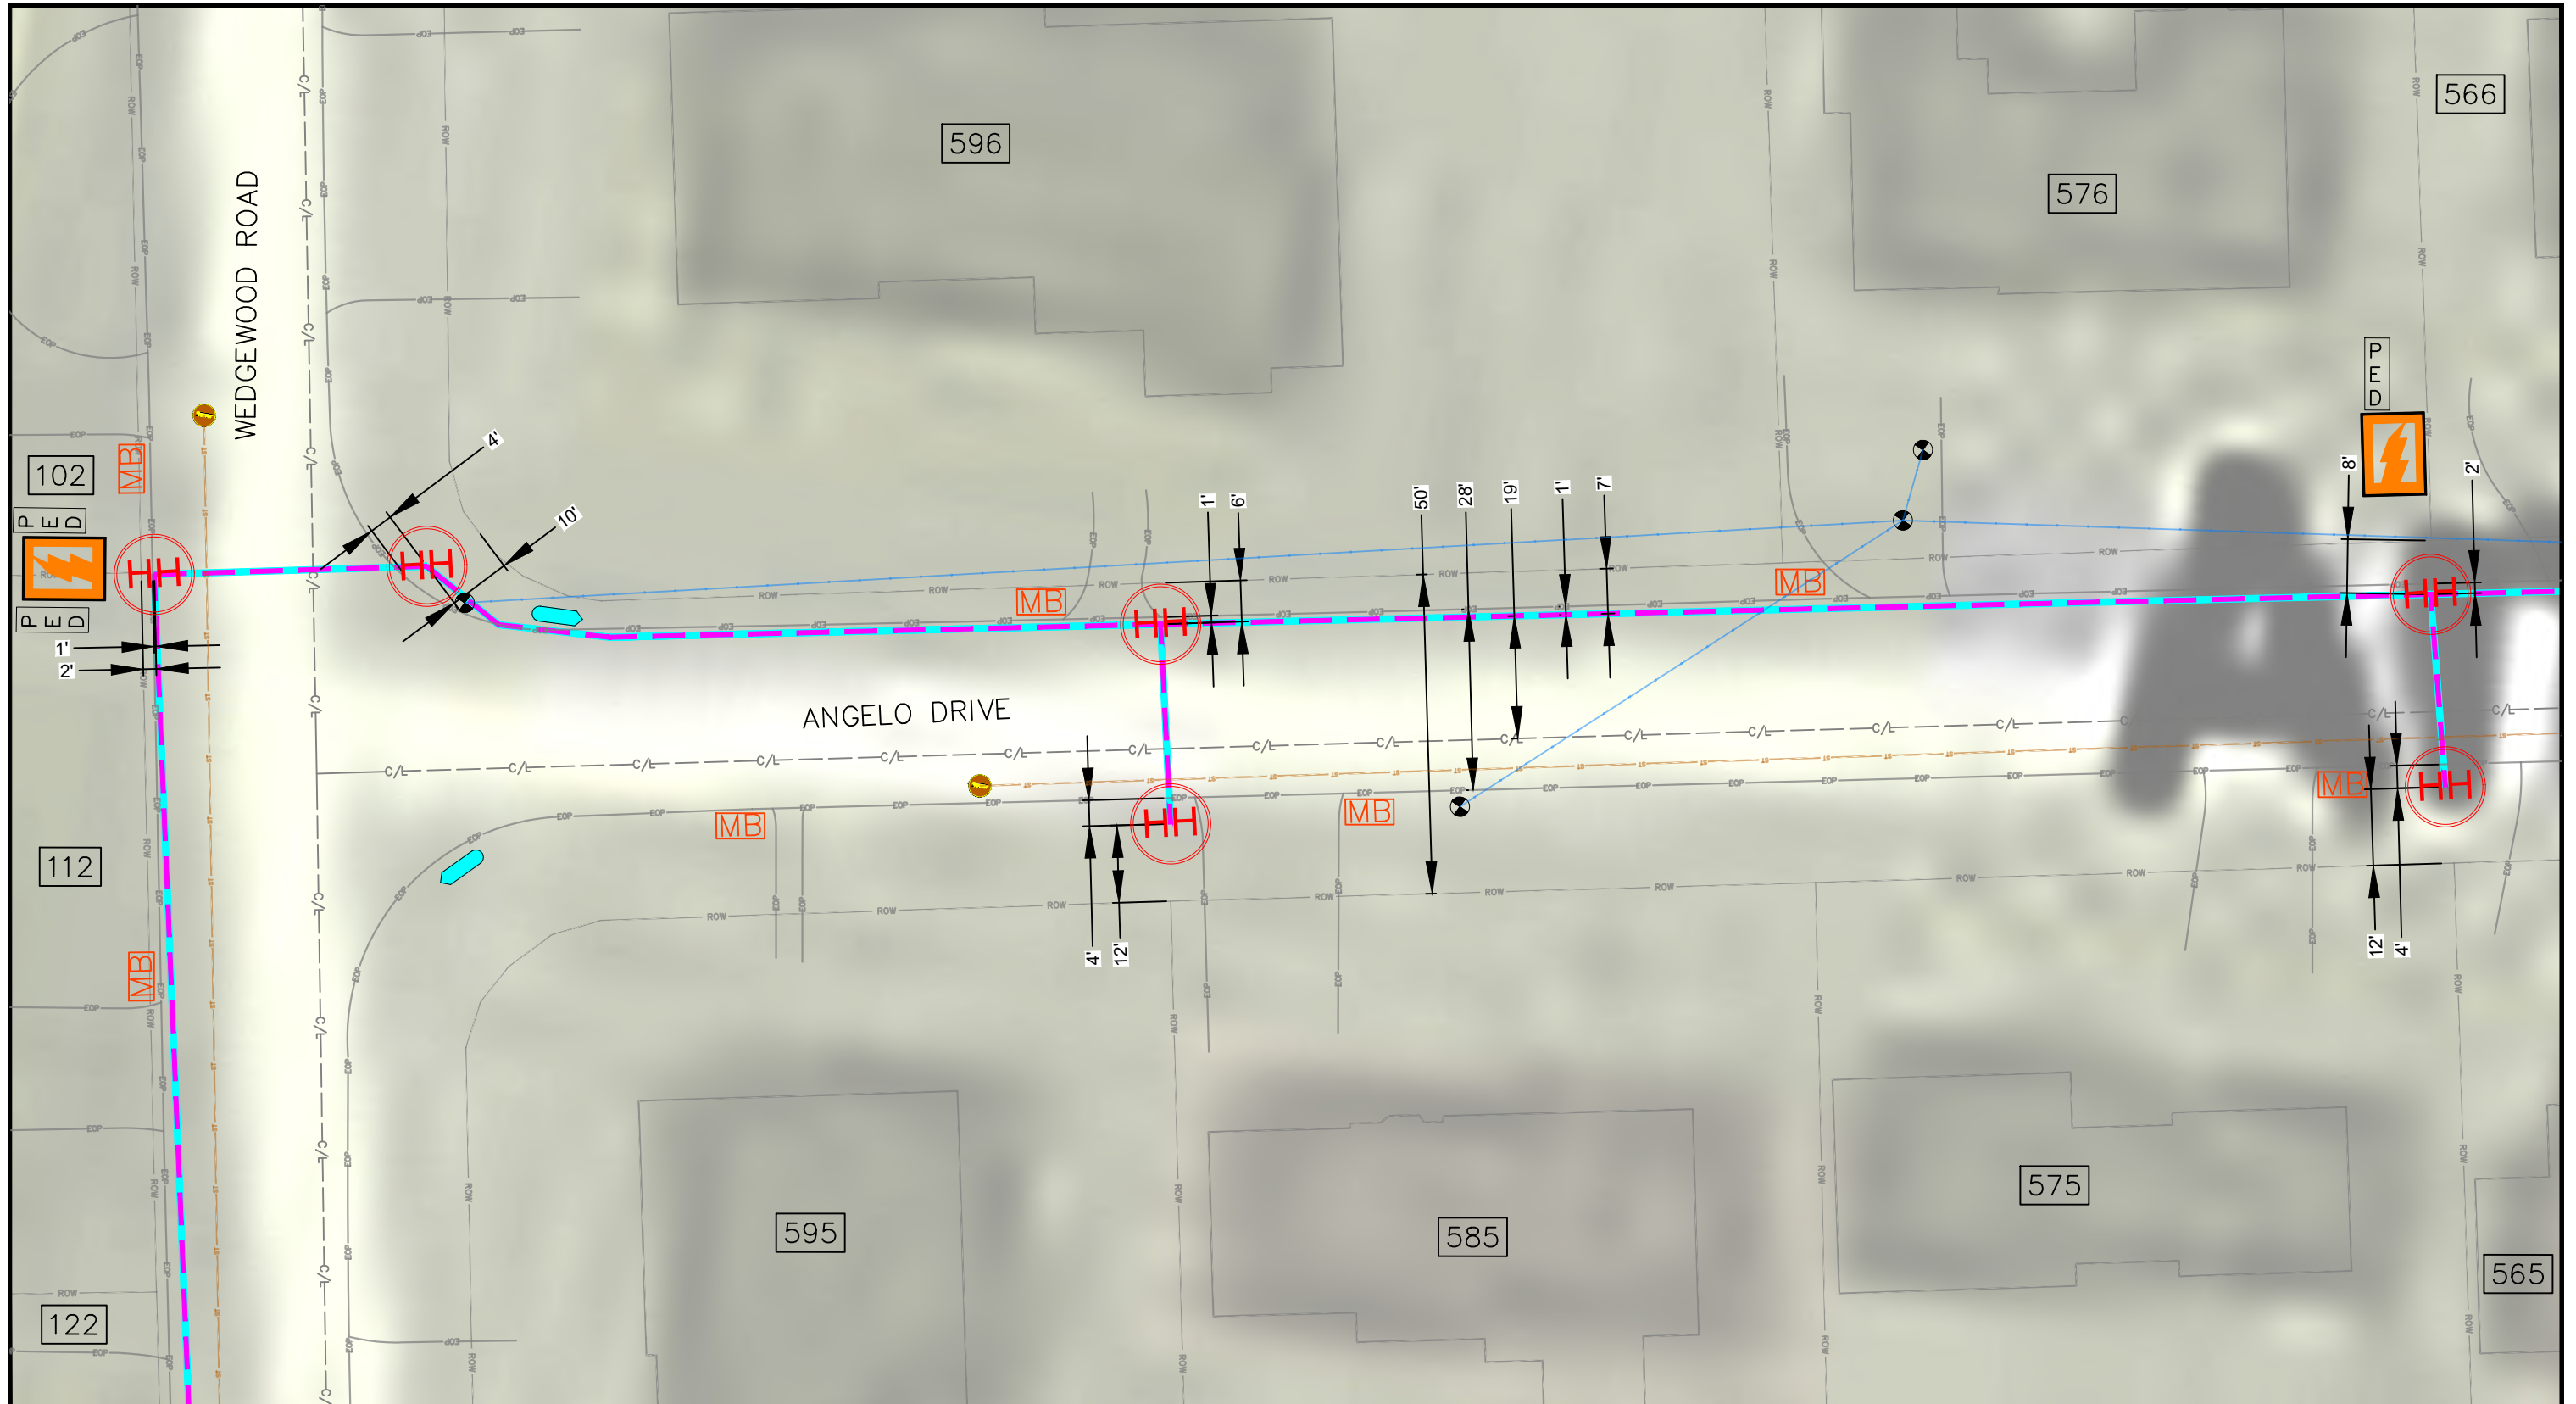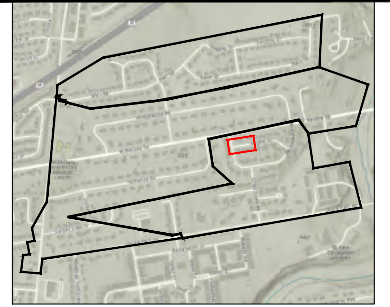

PE STAMP:





- Water
- Gas
- Waste/Storm
- Guardrail
- Power

- Transformer
- Sewer
- Pedestal
- Mailbox
- Handhole

- Marker
- Other Manhole
- Hydrant
- Valve
- Equipment
- Sewer Inlet

- Poles
- Fibrecable
- Conduit
- Permit Area
- Vault

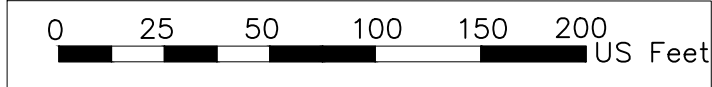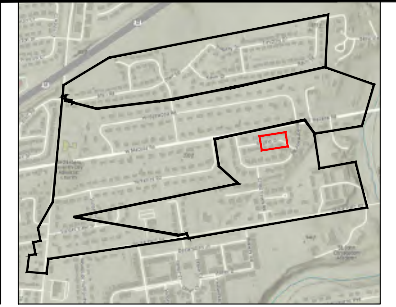



PROPOSED 14X24 VAULT
40.65307987, -75.38653838



PE STAMP:



- | | | | |
|-------------|-------------|---------------|-------------|
| Water | Transformer | Marker | Poles |
| Gas | Sewer | Other Manhole | Fibrecable |
| Waste/Storm | Pedestal | Hydrant | Conduit |
| Guardrail | Mailbox | Valve | Permit Area |
| Power | Handhole | Equipment | Vault |
| | | Sewer Inlet | |

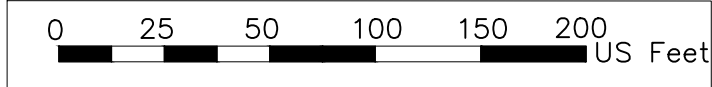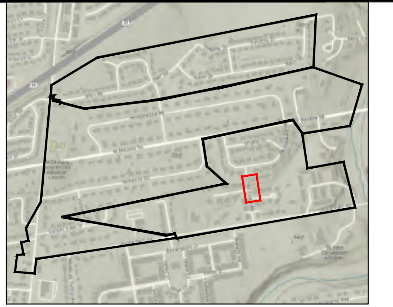



MAV_TOH_COMBINED_001 Page 154 of 224



PE STAMP:



Water	Transformer	Marker	Poles
Gas	Sewer	Other Manhole	Fibrecable
Waste/Storm	Pedestal	Hydrant	Conduit
Guardrail	Mailbox	Valve	Permit Area
Power	Handhole	Equipment	Vault
	Handhole	Sewer Inlet	

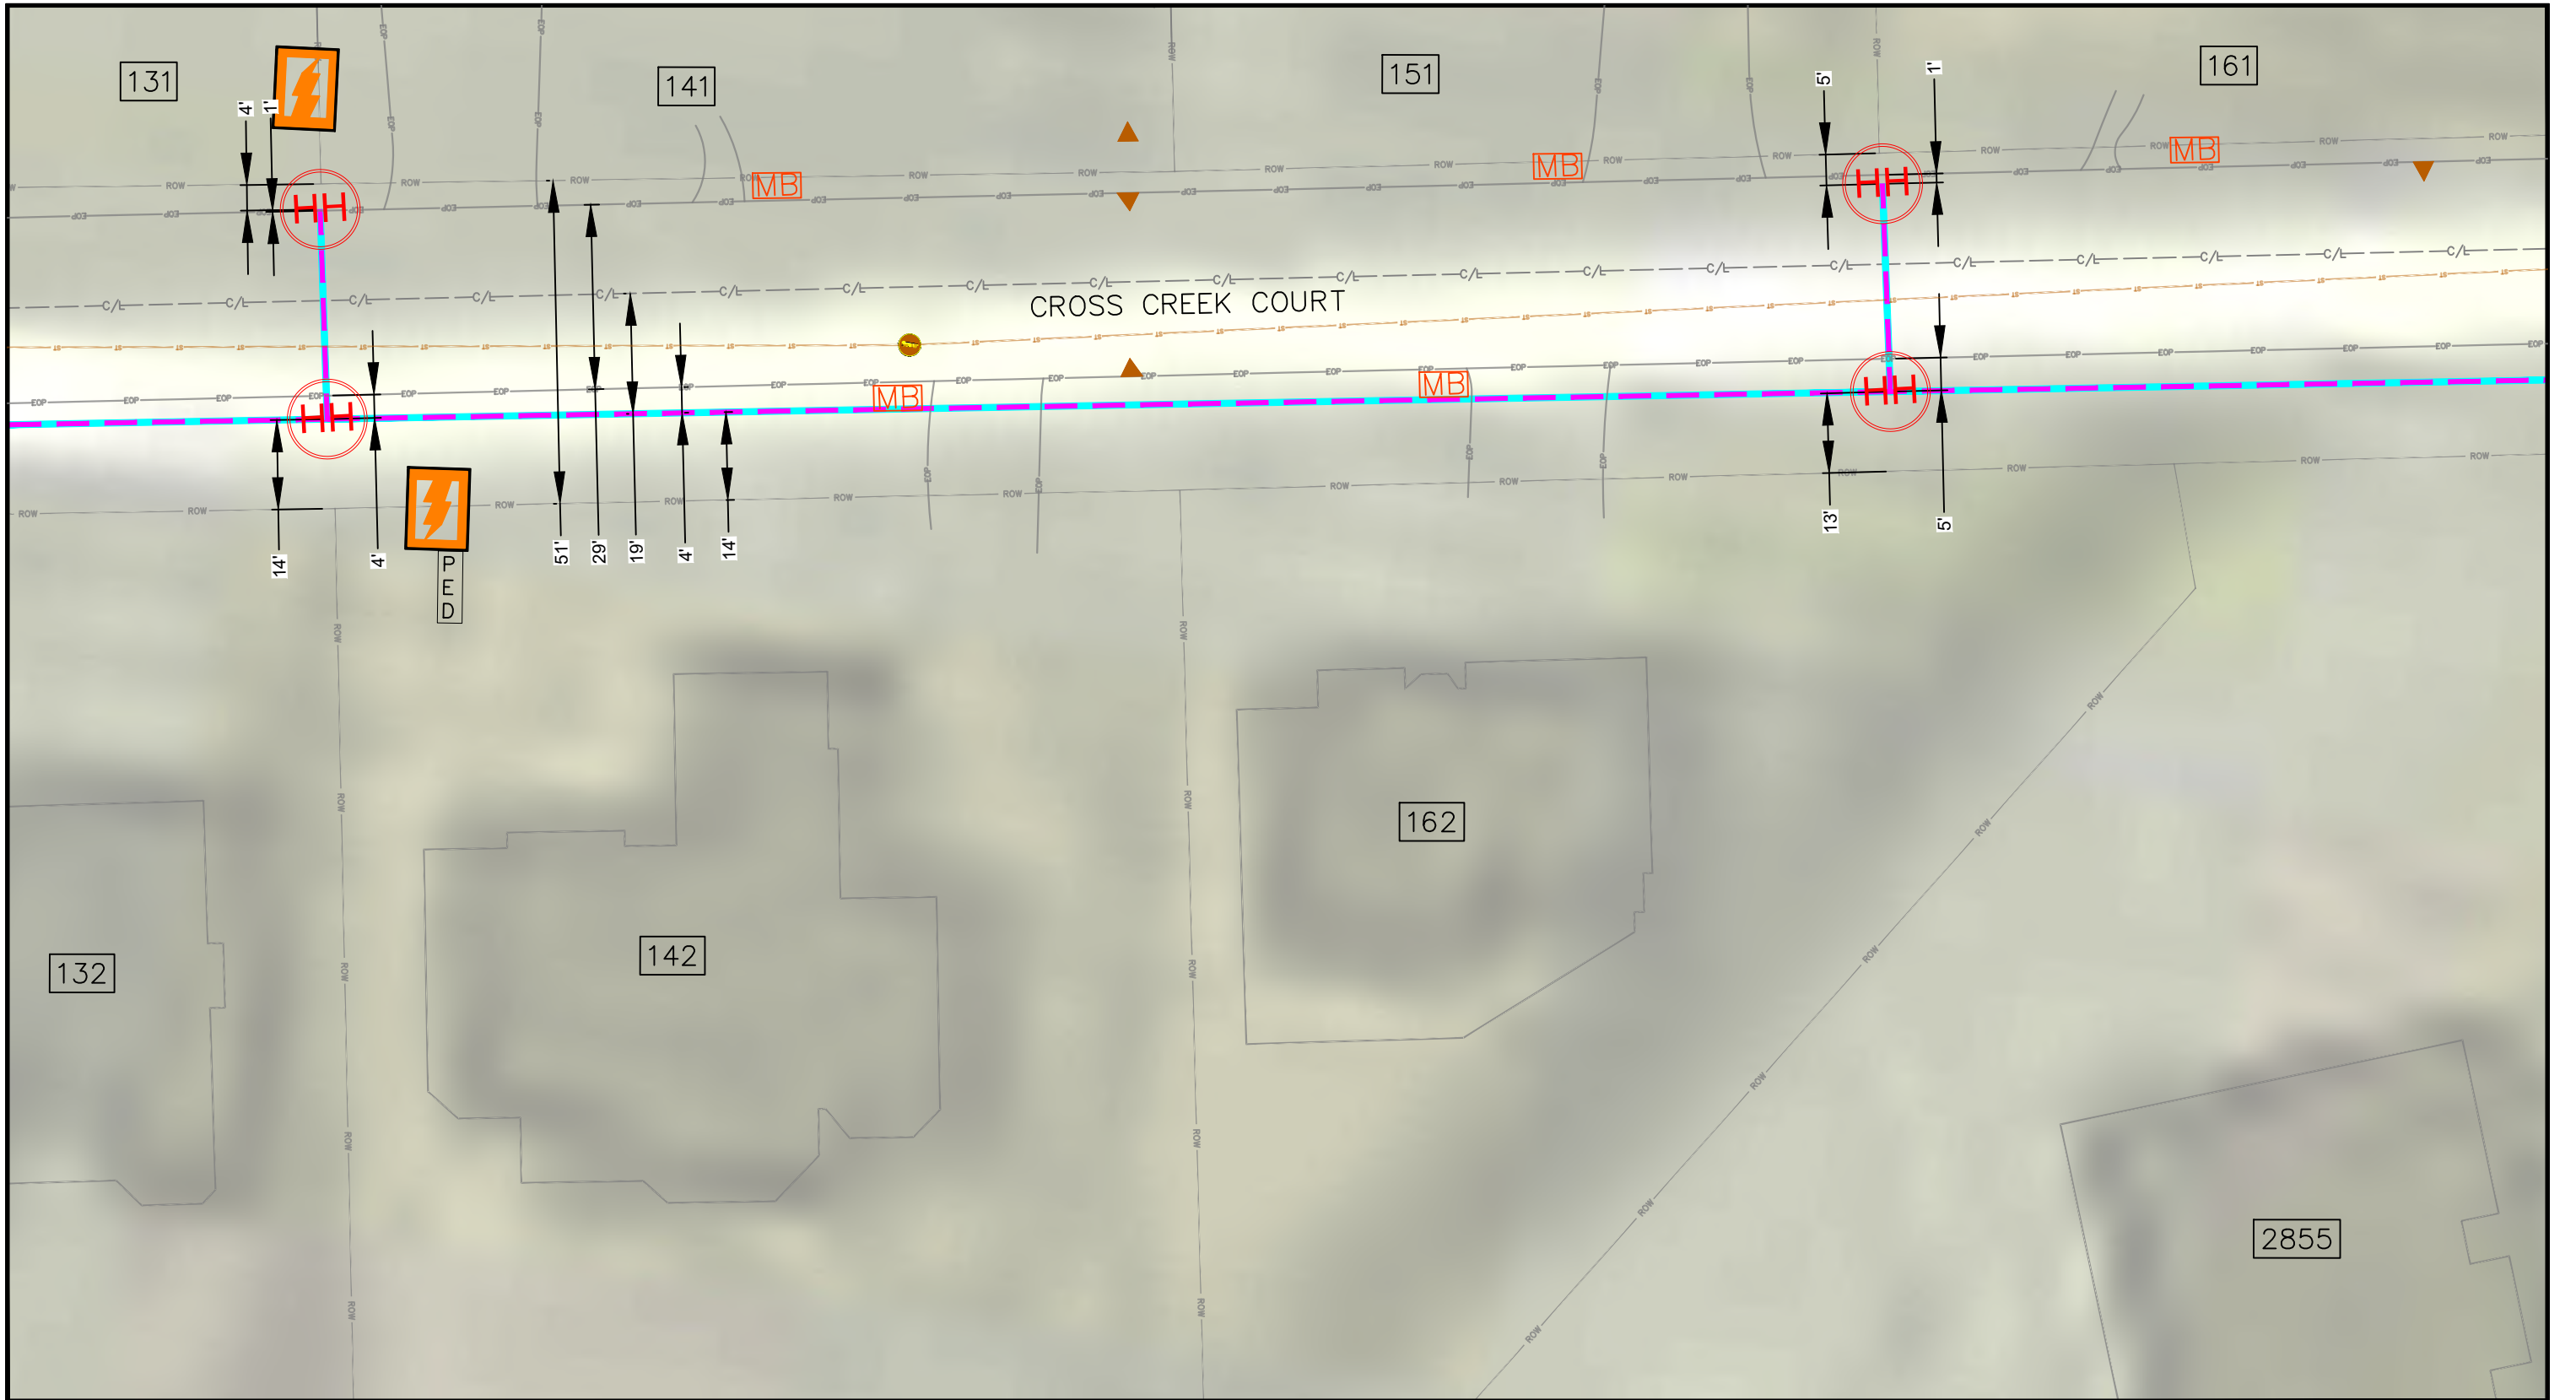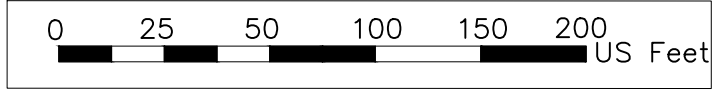

PE STAMP:






- Water
- Gas
- Waste/Storm
- Guardrail
- Power

- Transformer
- Sewer
- Pedestal
- Mailbox
- Handhole

- Marker
- Other Manhole
- Hydrant
- Valve
- Equipment
- Sewer Inlet

- Poles
- Fibrecable
- Conduit
- Permit Area
- Vault

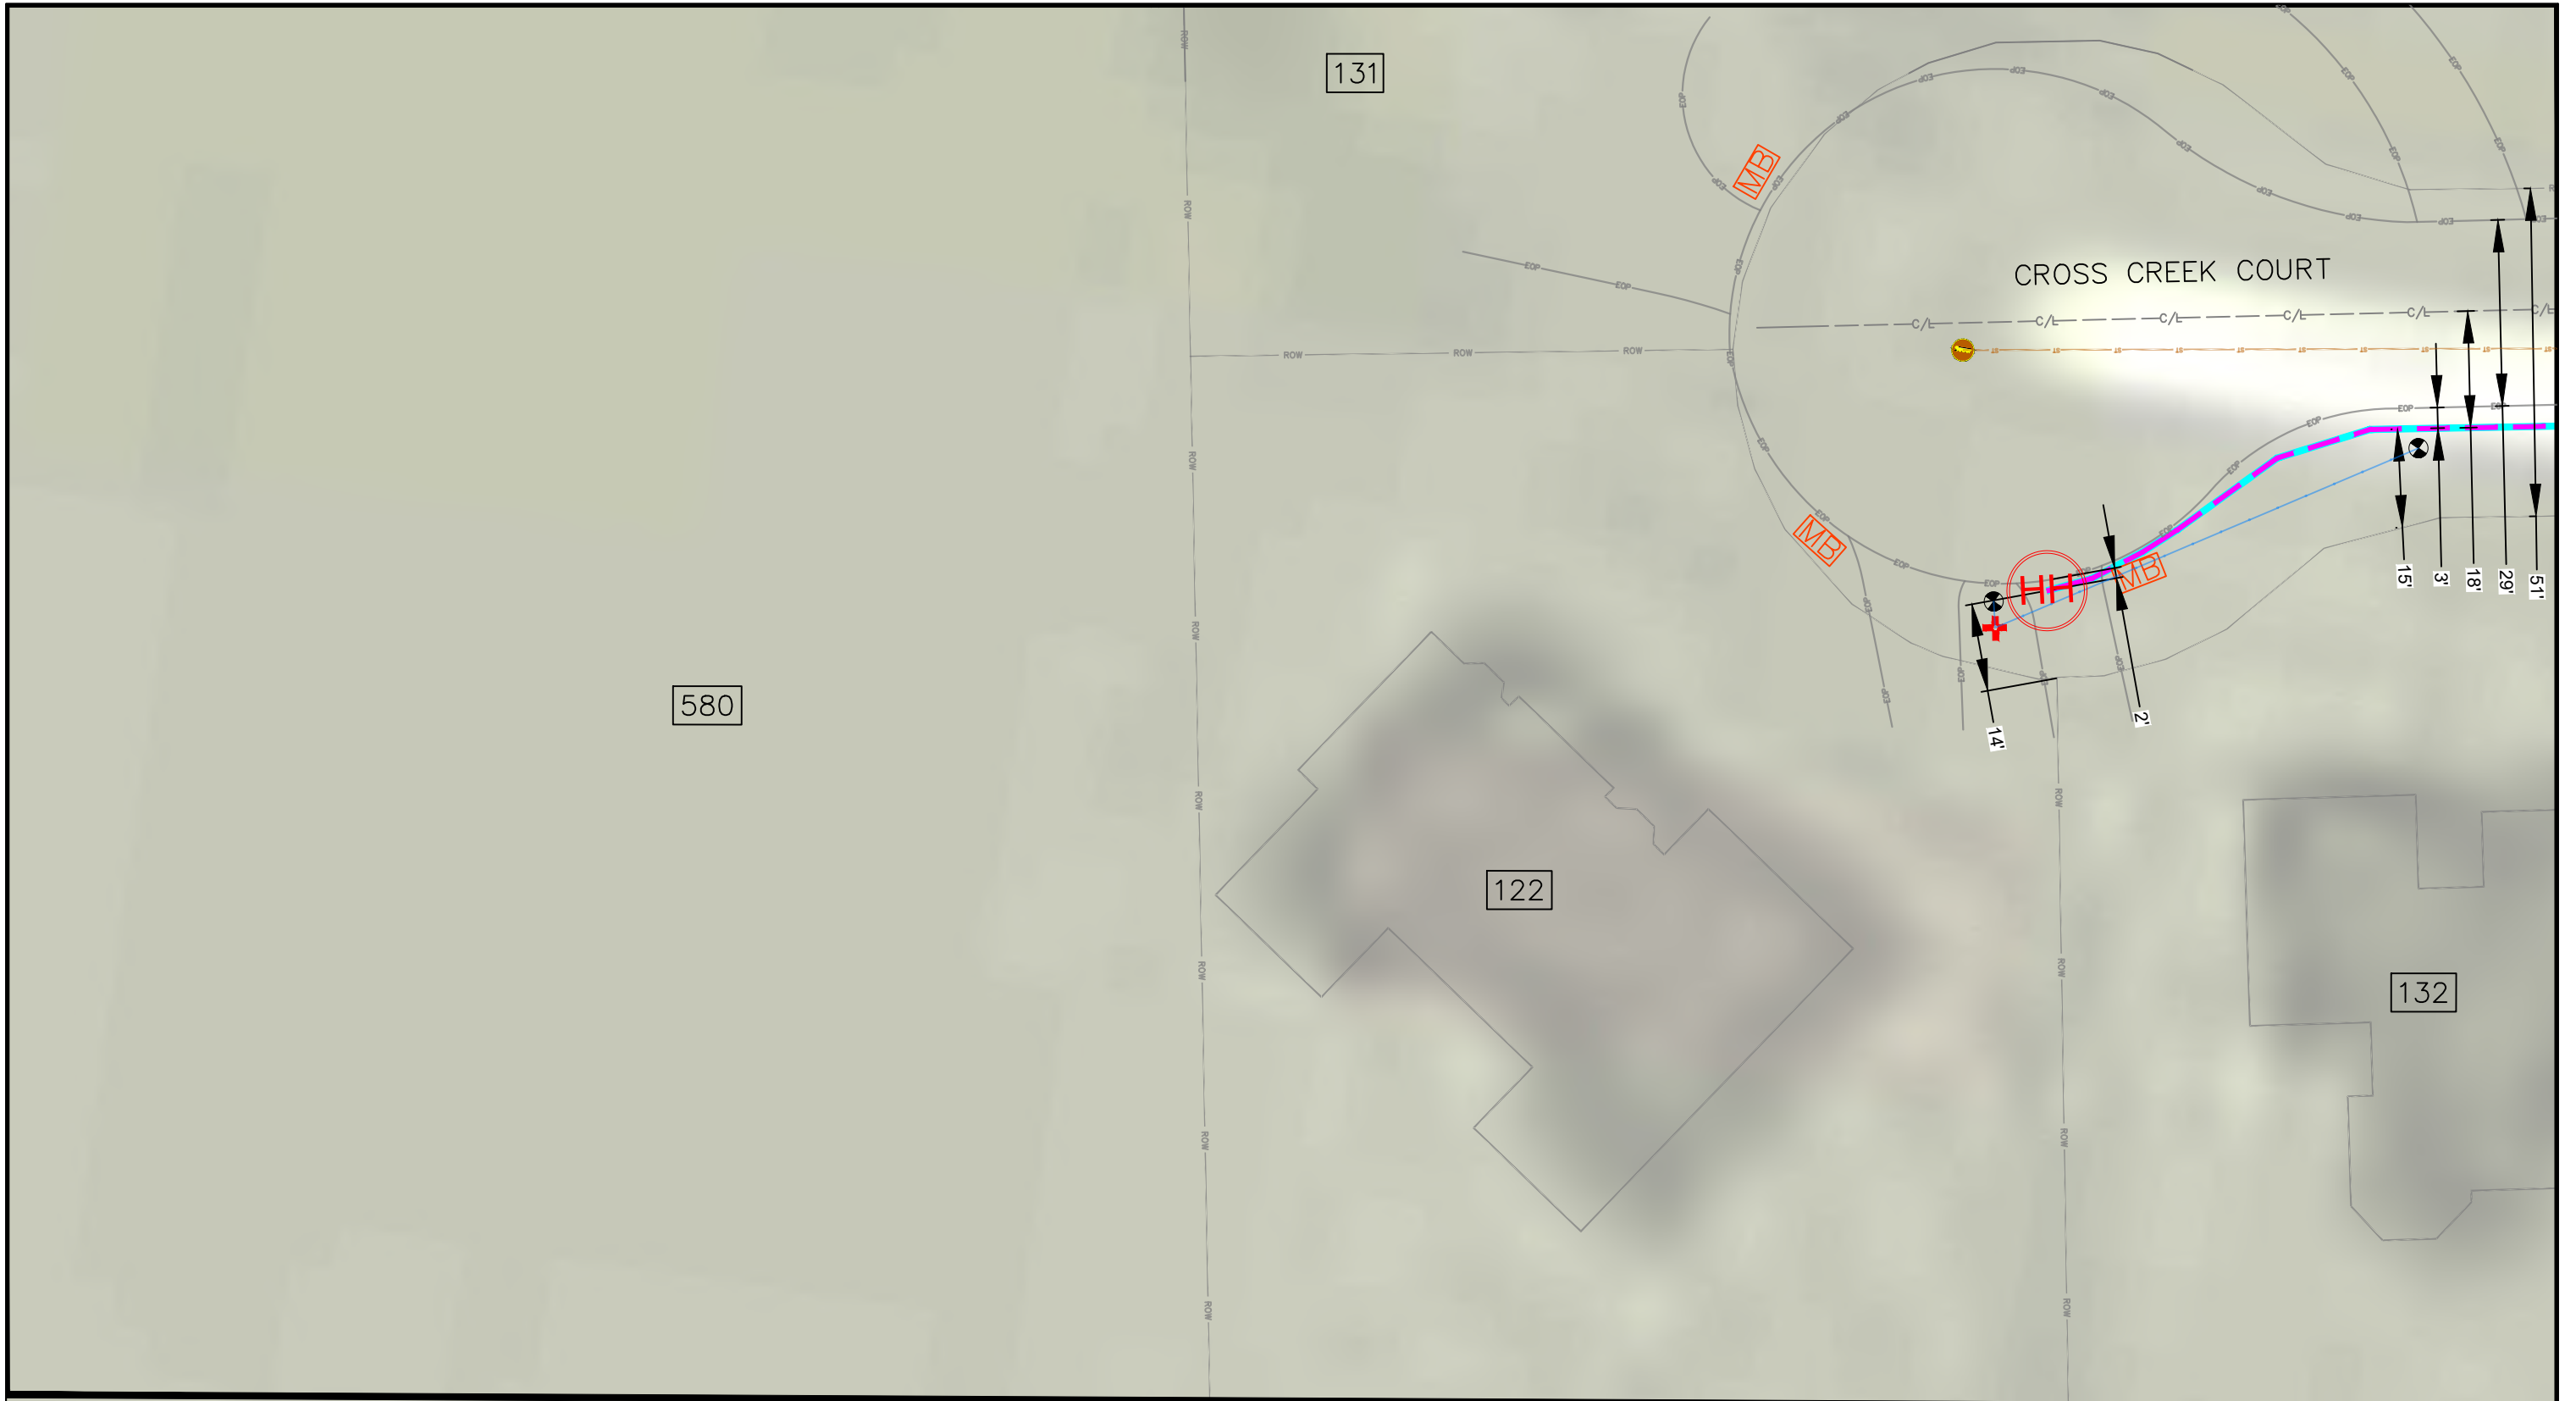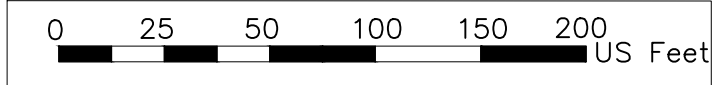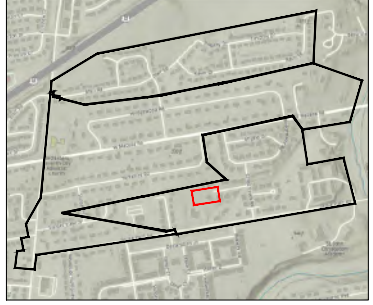

PE STAMP:





- Water
- Gas
- Waste/Storm
- Guardrail
- Power


- Transformer
- Sewer
- Pedestal
- Mailbox
- Handhole

- Marker
- Other Manhole
- Hydrant
- Valve
- Equipment
- Sewer Inlet



- Poles
- Fibrecable
- Conduit
- Permit Area
- Vault

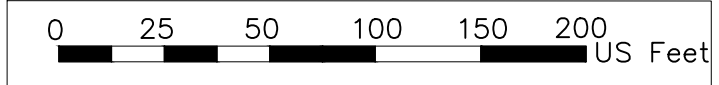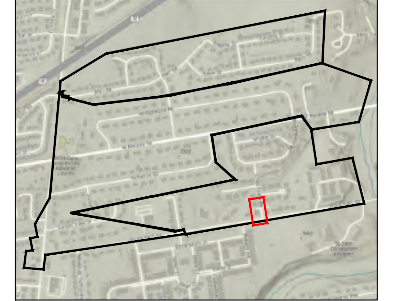

PE STAMP:

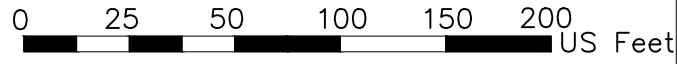

Water	Transformer	Marker	Poles
Gas	Sewer	Other Manhole	Fibrecable
Waste/Storm	Pedestal	Hydrant	Conduit
Guardrail	Mailbox	Valve	Permit Area
Power	Handhole	Equipment	Vault
	Handhole	Sewer Inlet	


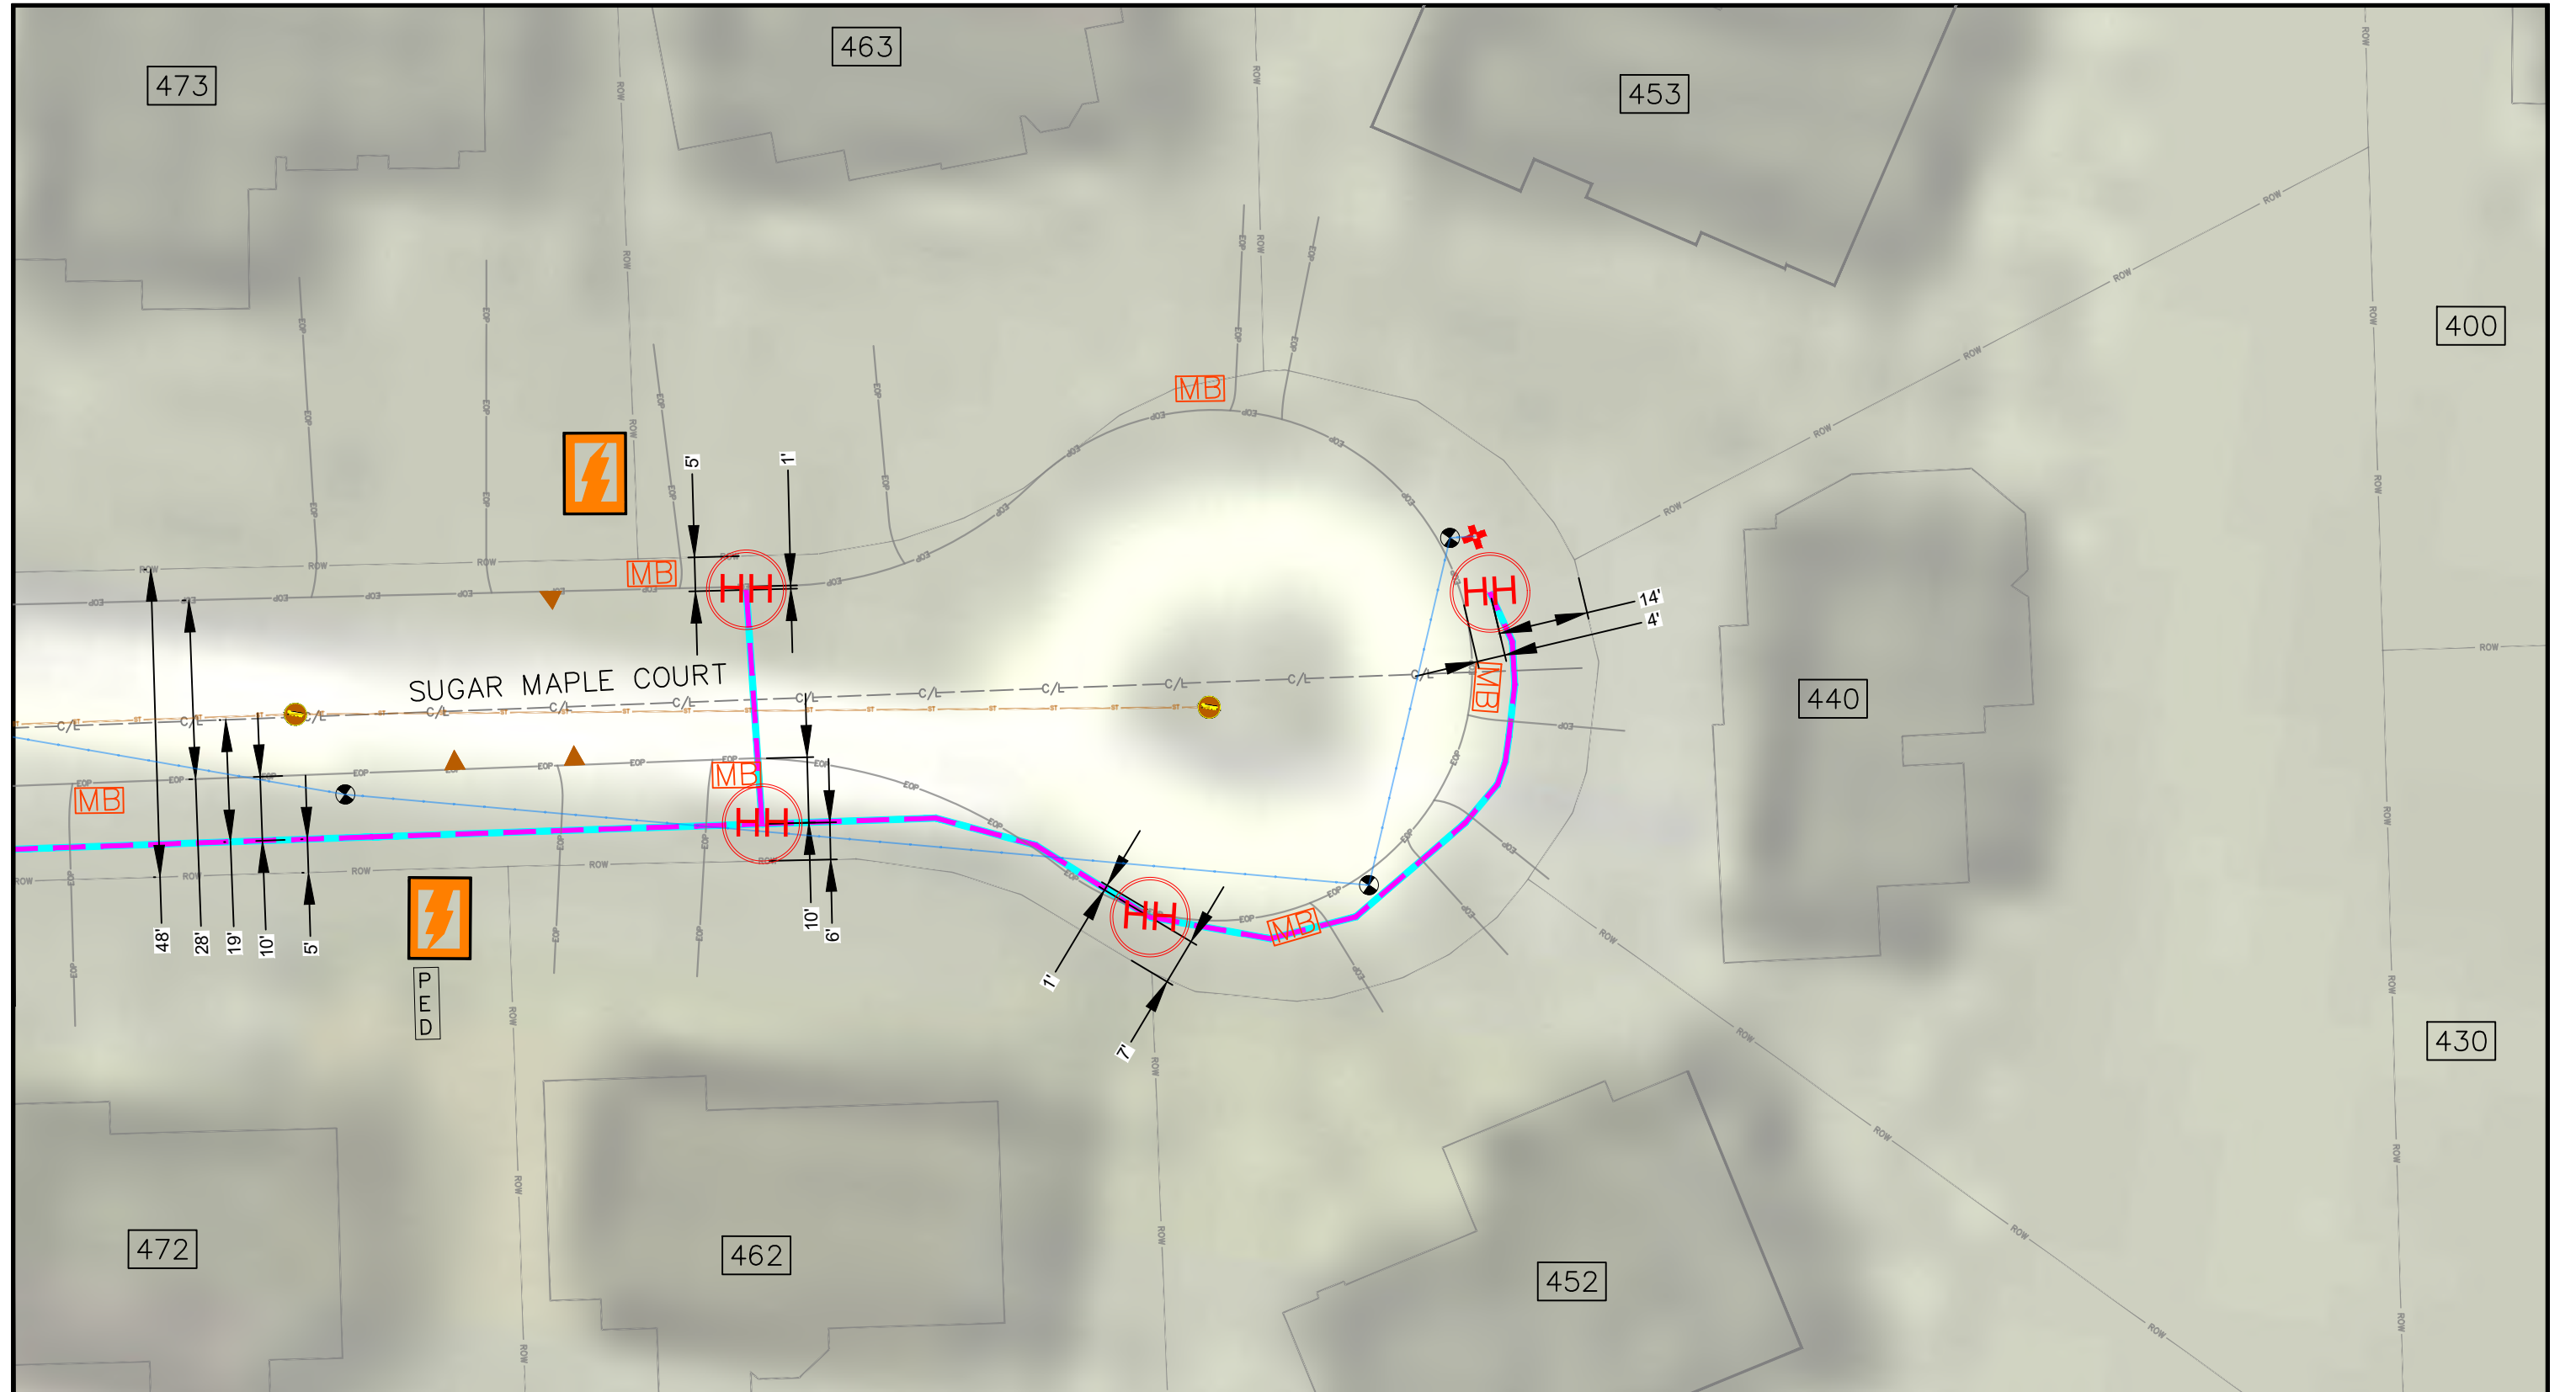
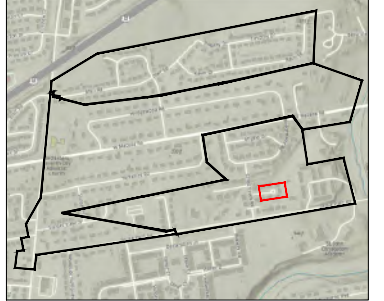


PE STAMP:




- Water
- Gas
- Waste/Storm
- Guardrail
- Power
- Transformer
- Sewer
- Pedestal
- Mailbox
- Handhole
- Marker
- Other Manhole
- Hydrant
- Valve
- Equipment
- Sewer Inlet

- Poles
- Fibrecable
- Conduit
- Permit Area
- Vault

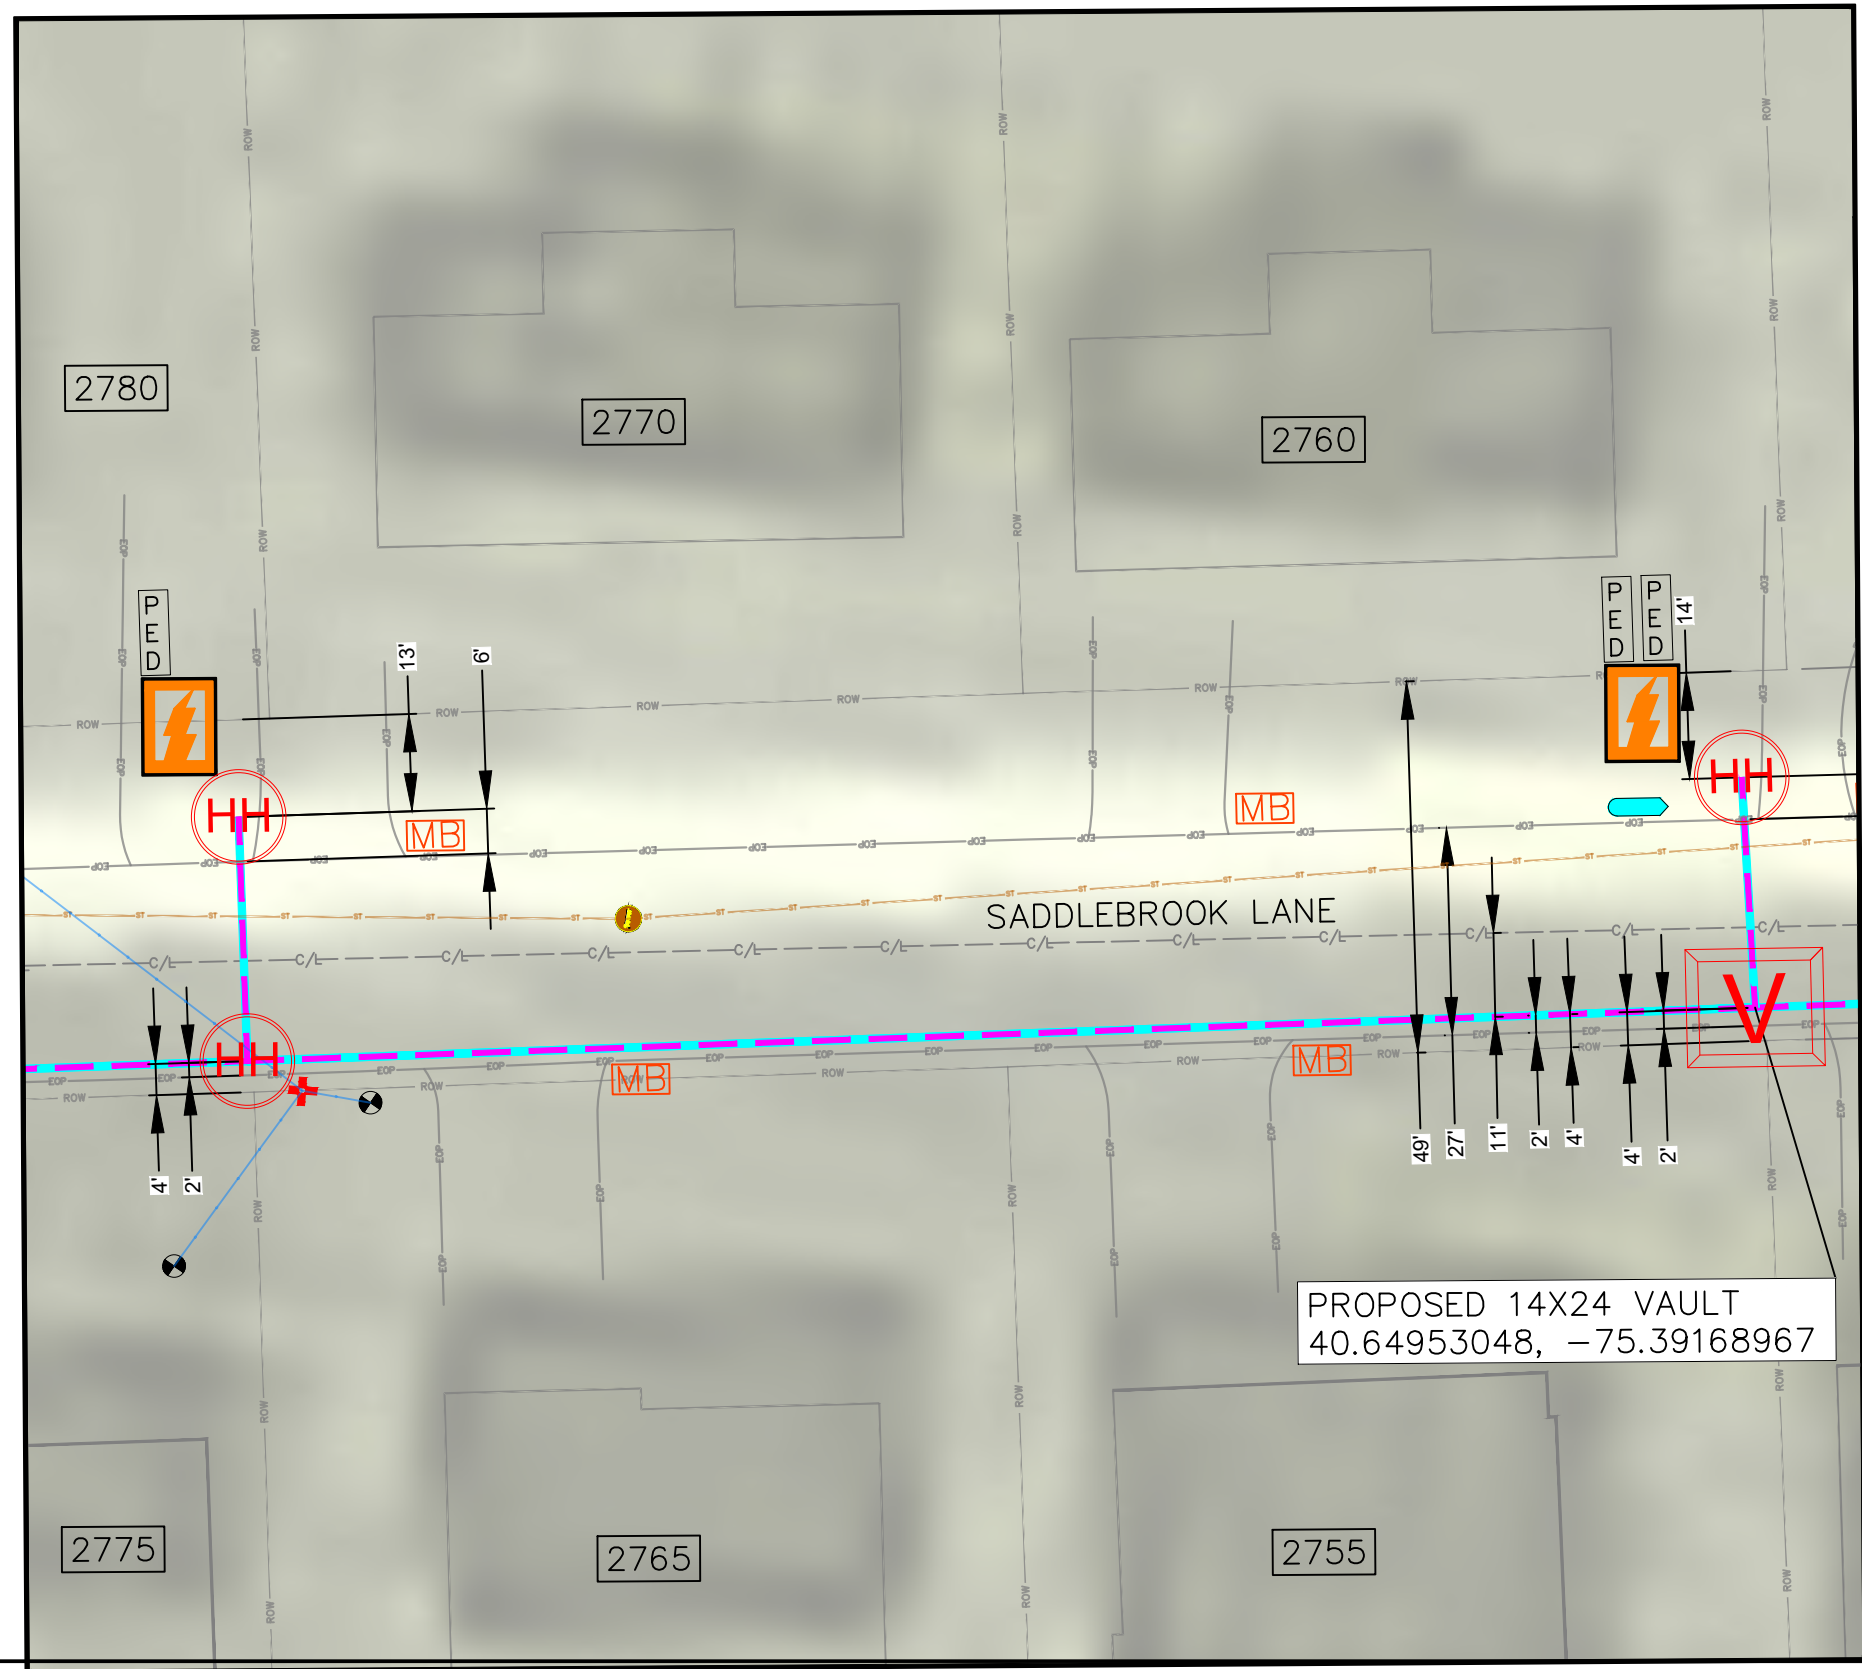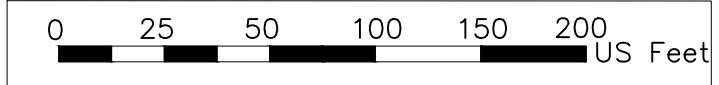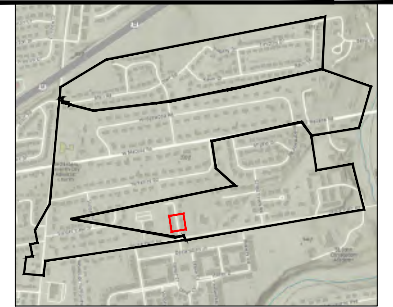

PROPOSED 14X24 VAULT
40.64953048, -75.39168967

PE STAMP:

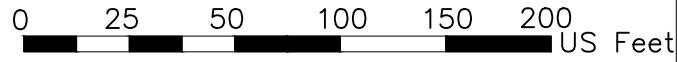



MAV_TOH_COMBINED_001 Page 160 of 224

- Water
- Gas
- Waste/Storm
- Guardrail
- Power

- Transformer
- Sewer
- Pedestal
- Mailbox
- Handhole

- Marker
- Other Manhole
- Hydrant
- Valve
- Equipment
- Sewer Inlet

- Poles
- Fibrecable
- Conduit
- Permit Area
- Vault

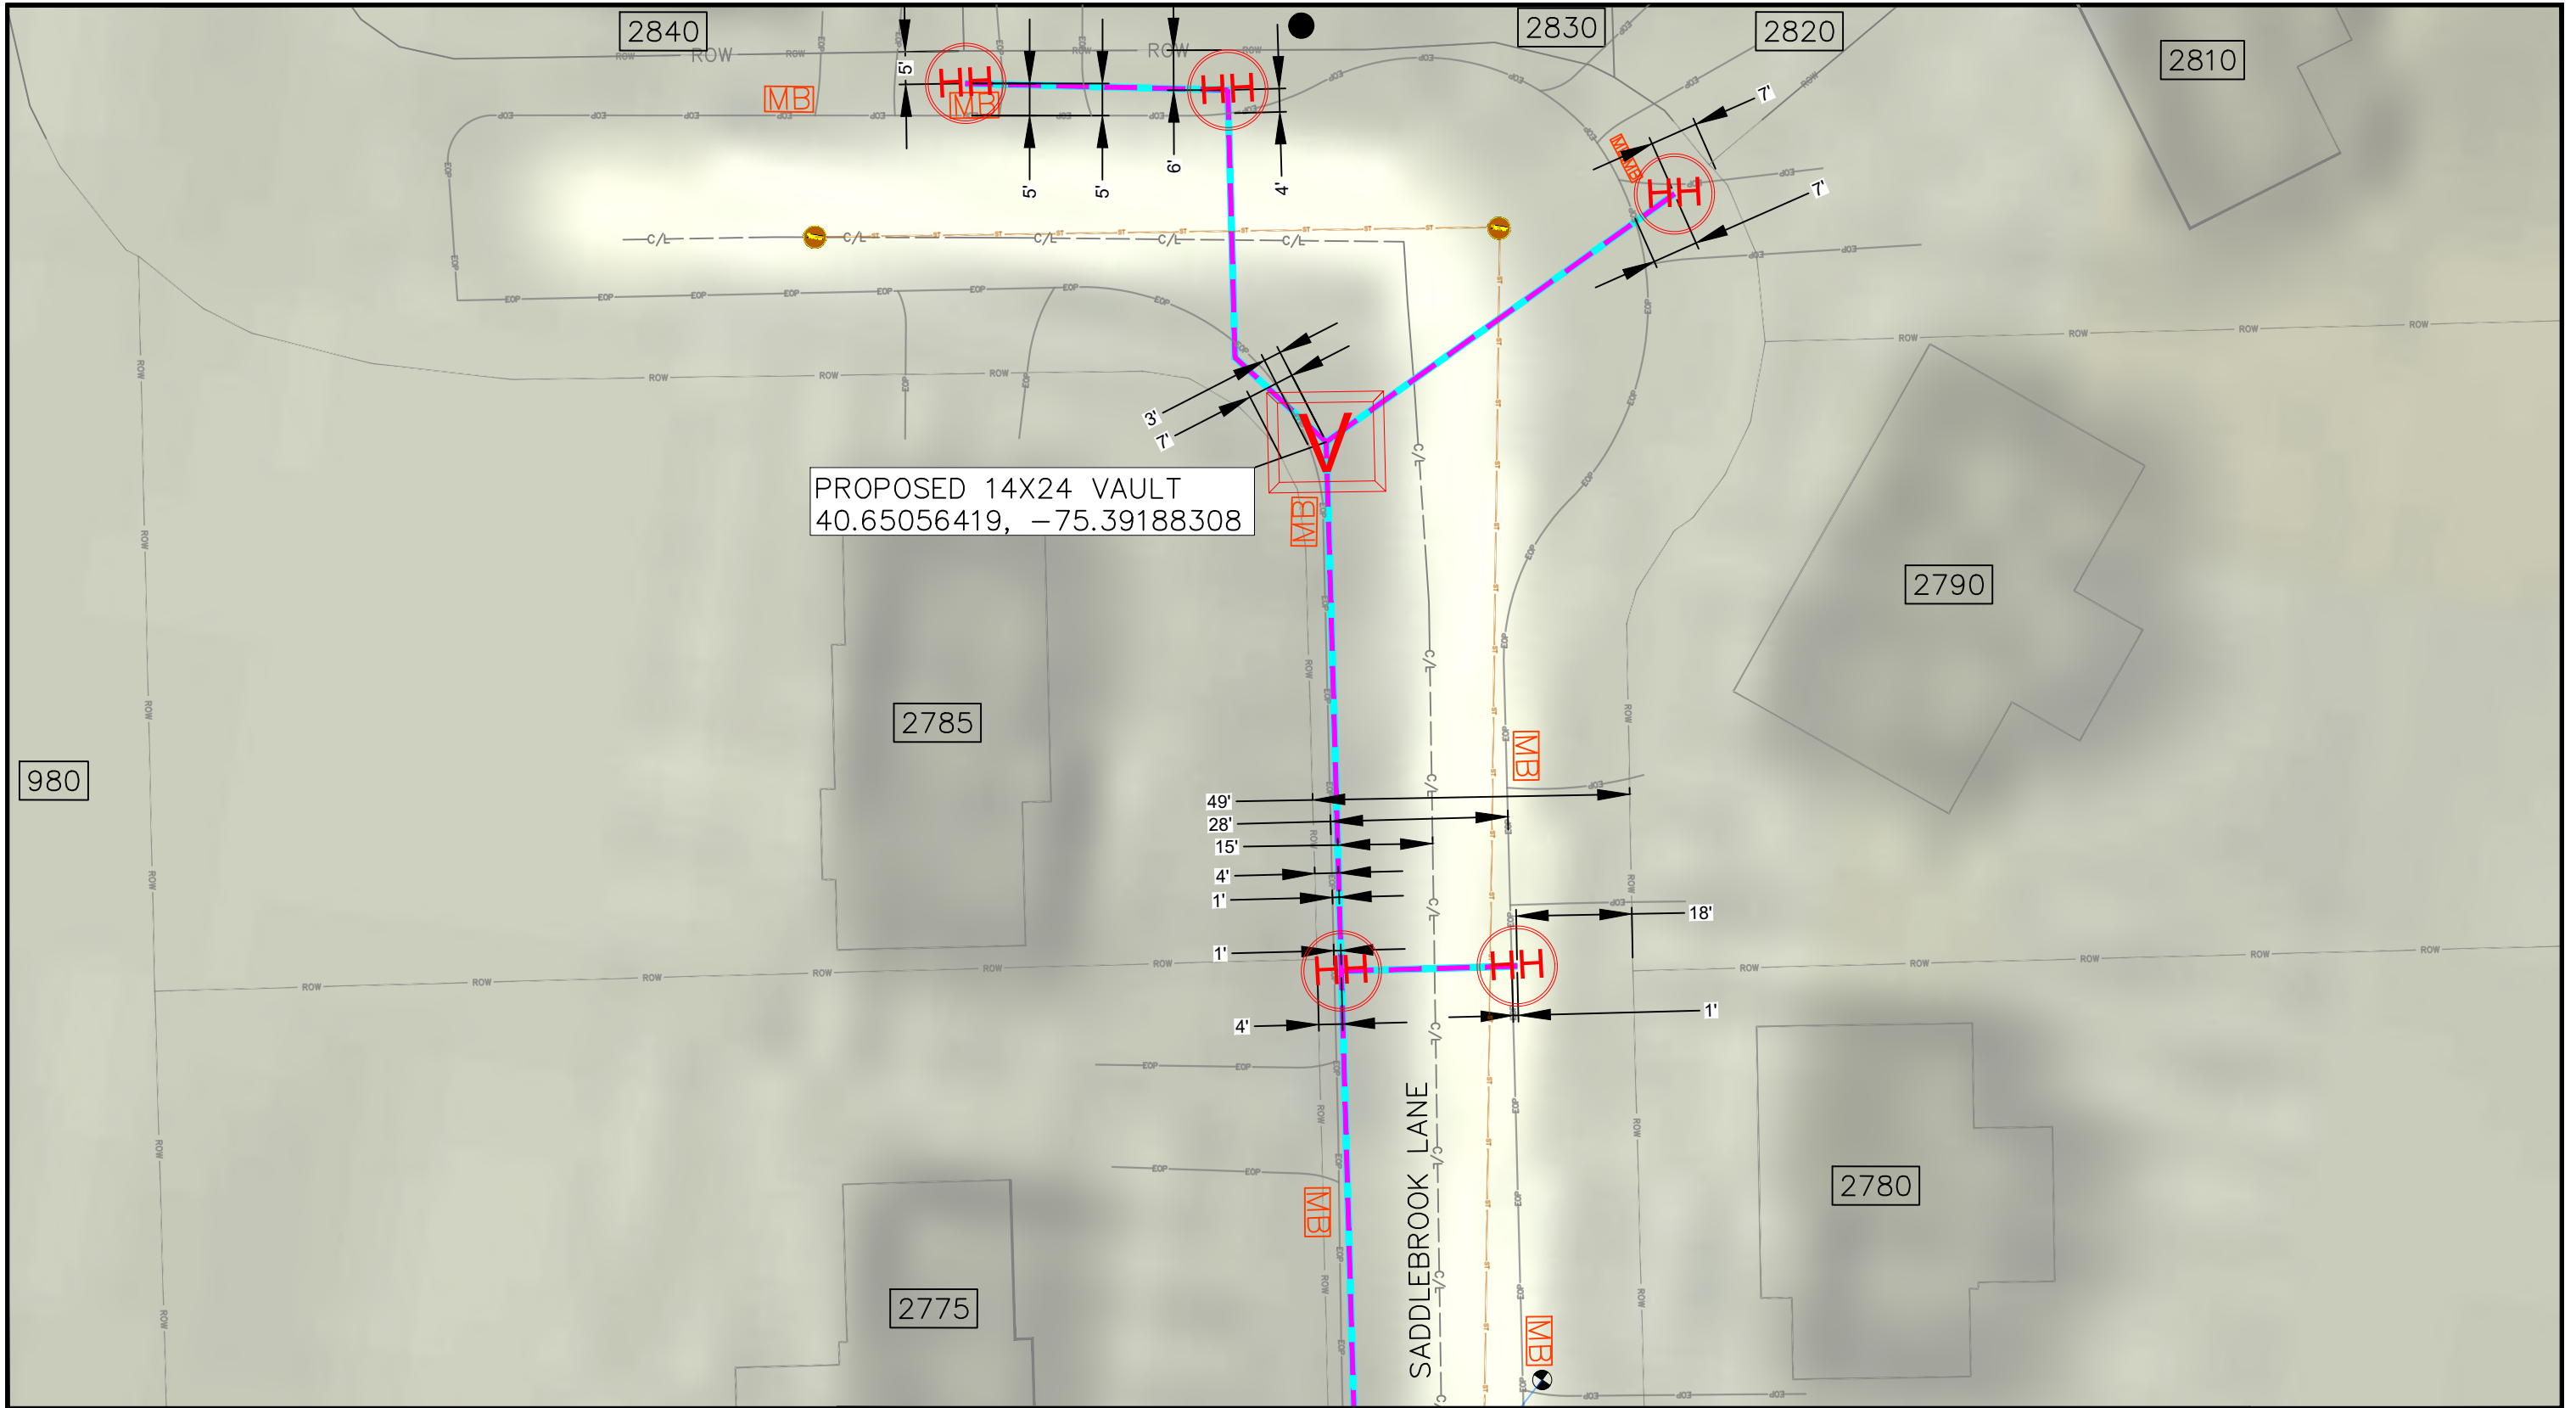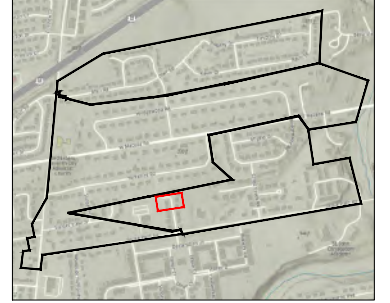

PROPOSED 14X24 VAULT
40.65056419, -75.39188308

980

2840

2830

2820

2810

2785

2790

SADDLEBROOK LANE

2775

2780

PE STAMP:







- Water
- Gas
- Waste/Storm
- Guardrail
- Power

- Transformer
- Sewer
- Pedestal
- Mailbox
- Handhole


- Marker
- Other Manhole
- Hydrant
- Valve
- Equipment
- Sewer Inlet


- Poles
- Fibrecable
- Conduit
- Permit Area
- Vault

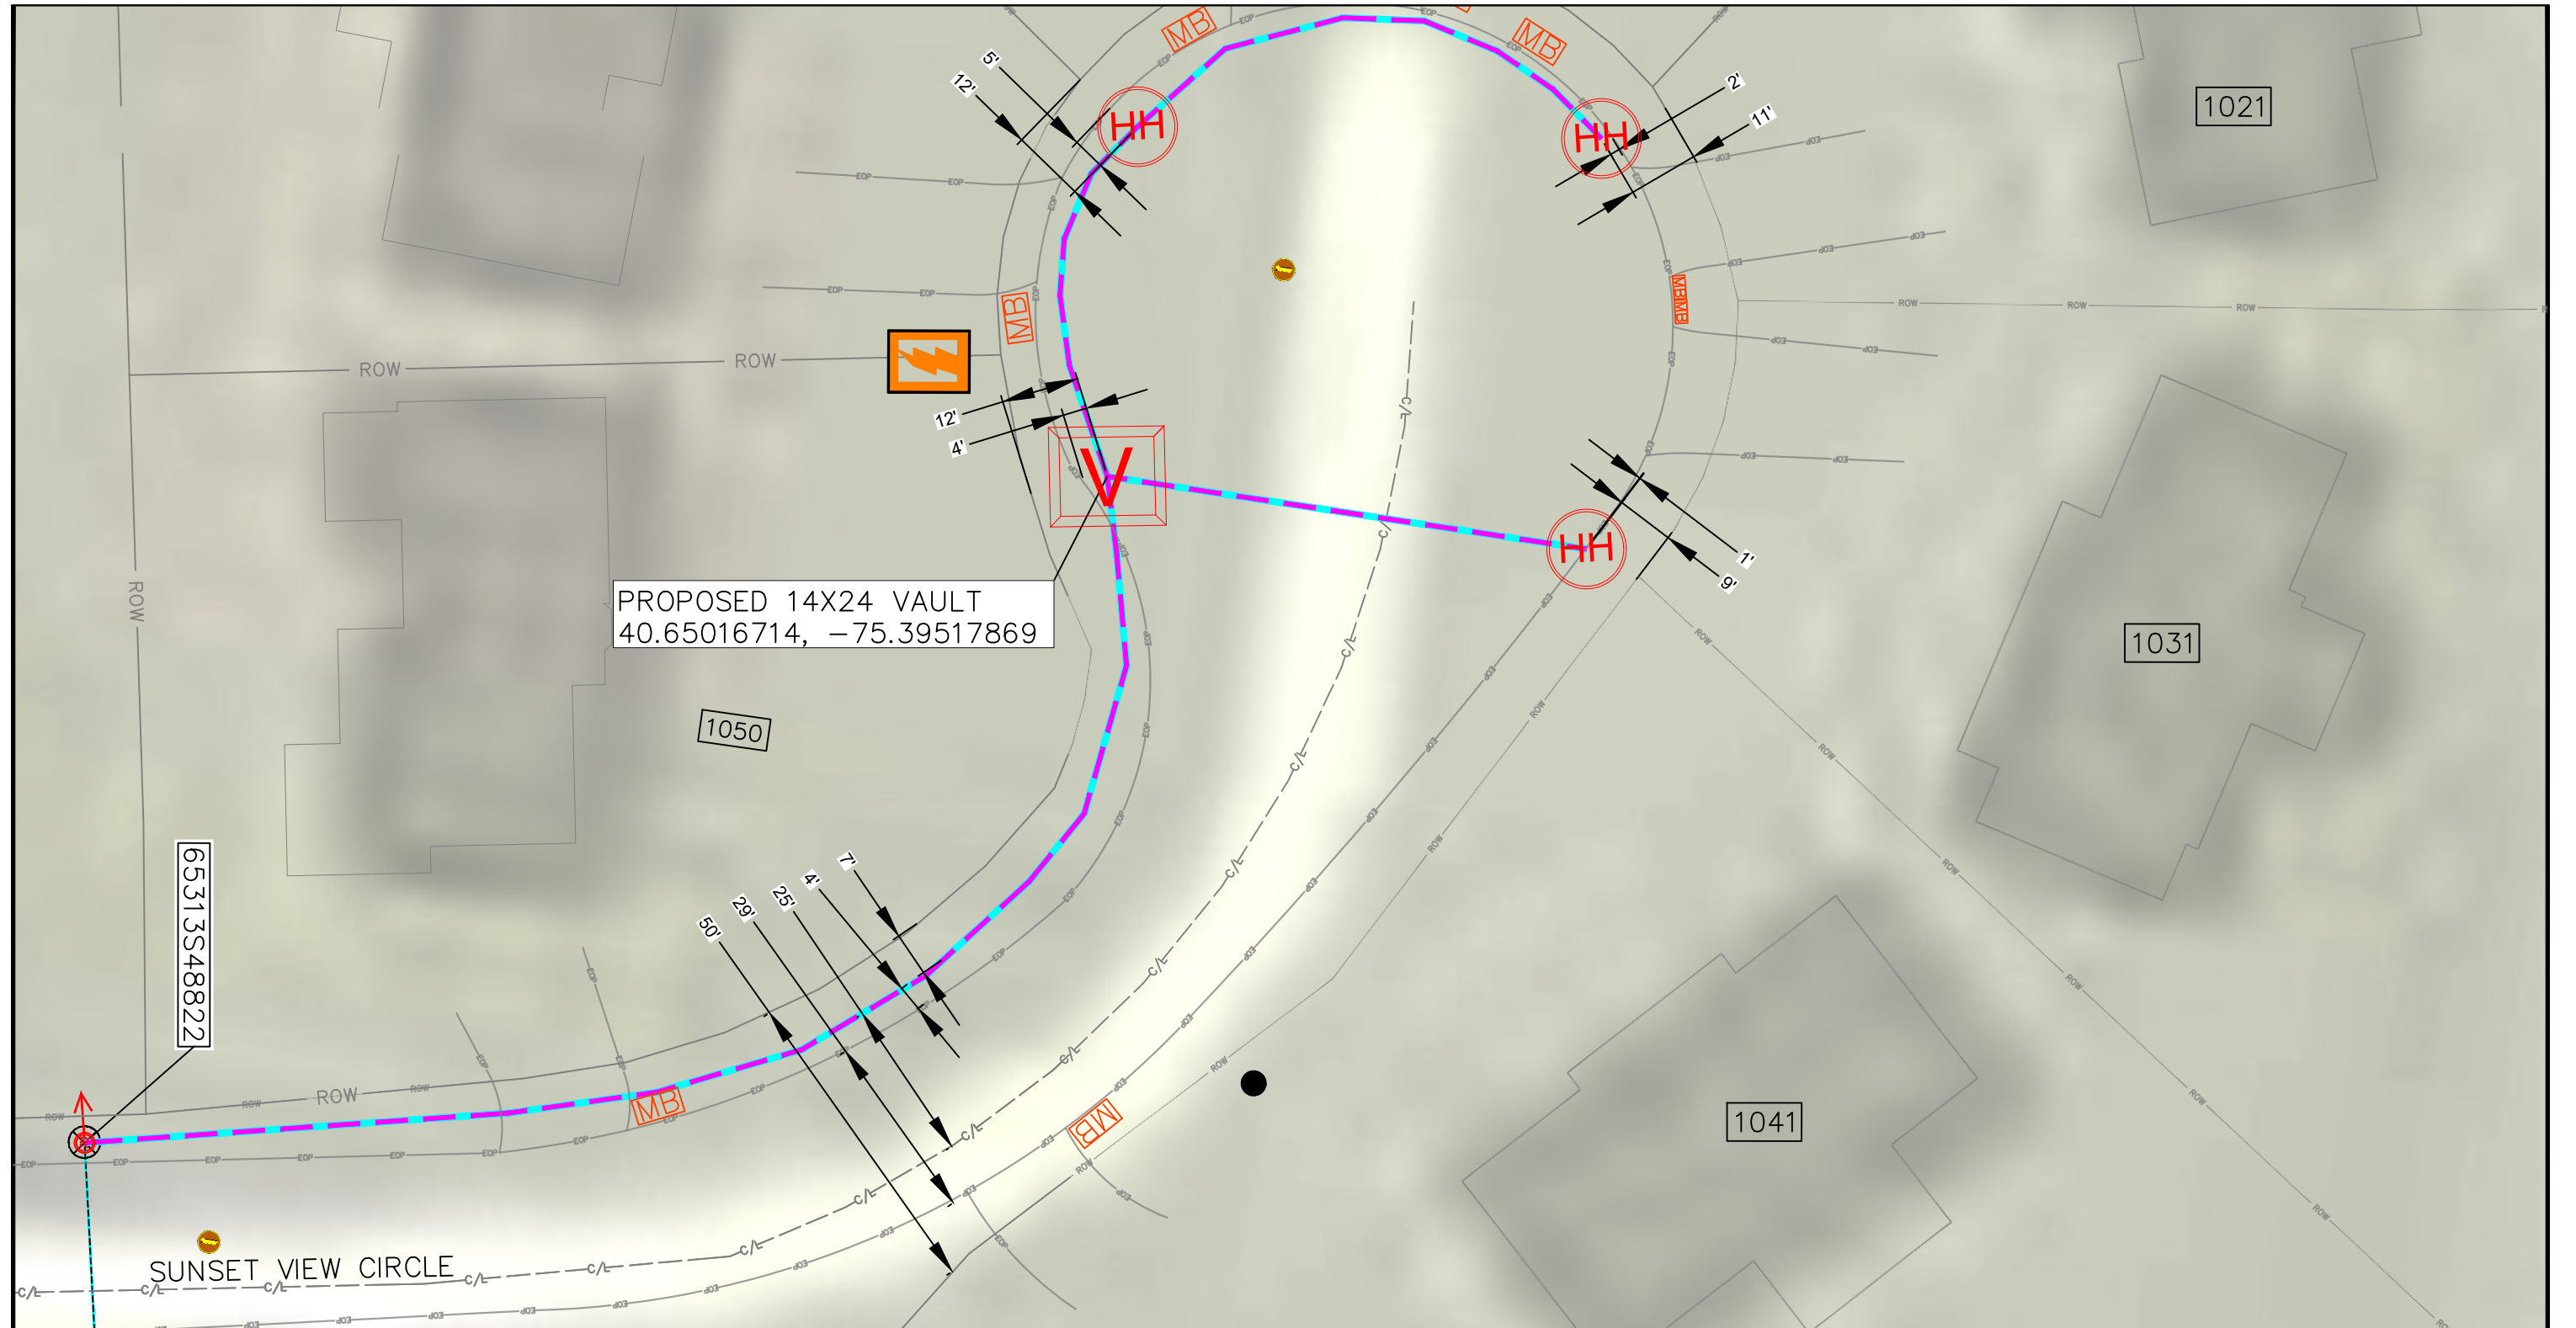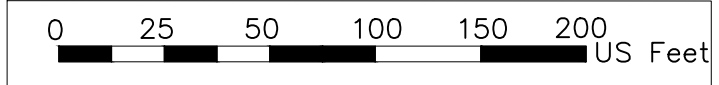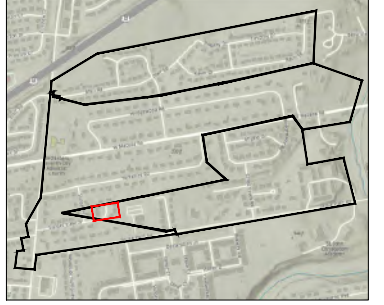

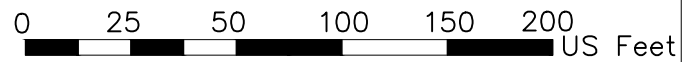



MAV_TOH_COMBINED_001_UTILITY PROFILE Page 82

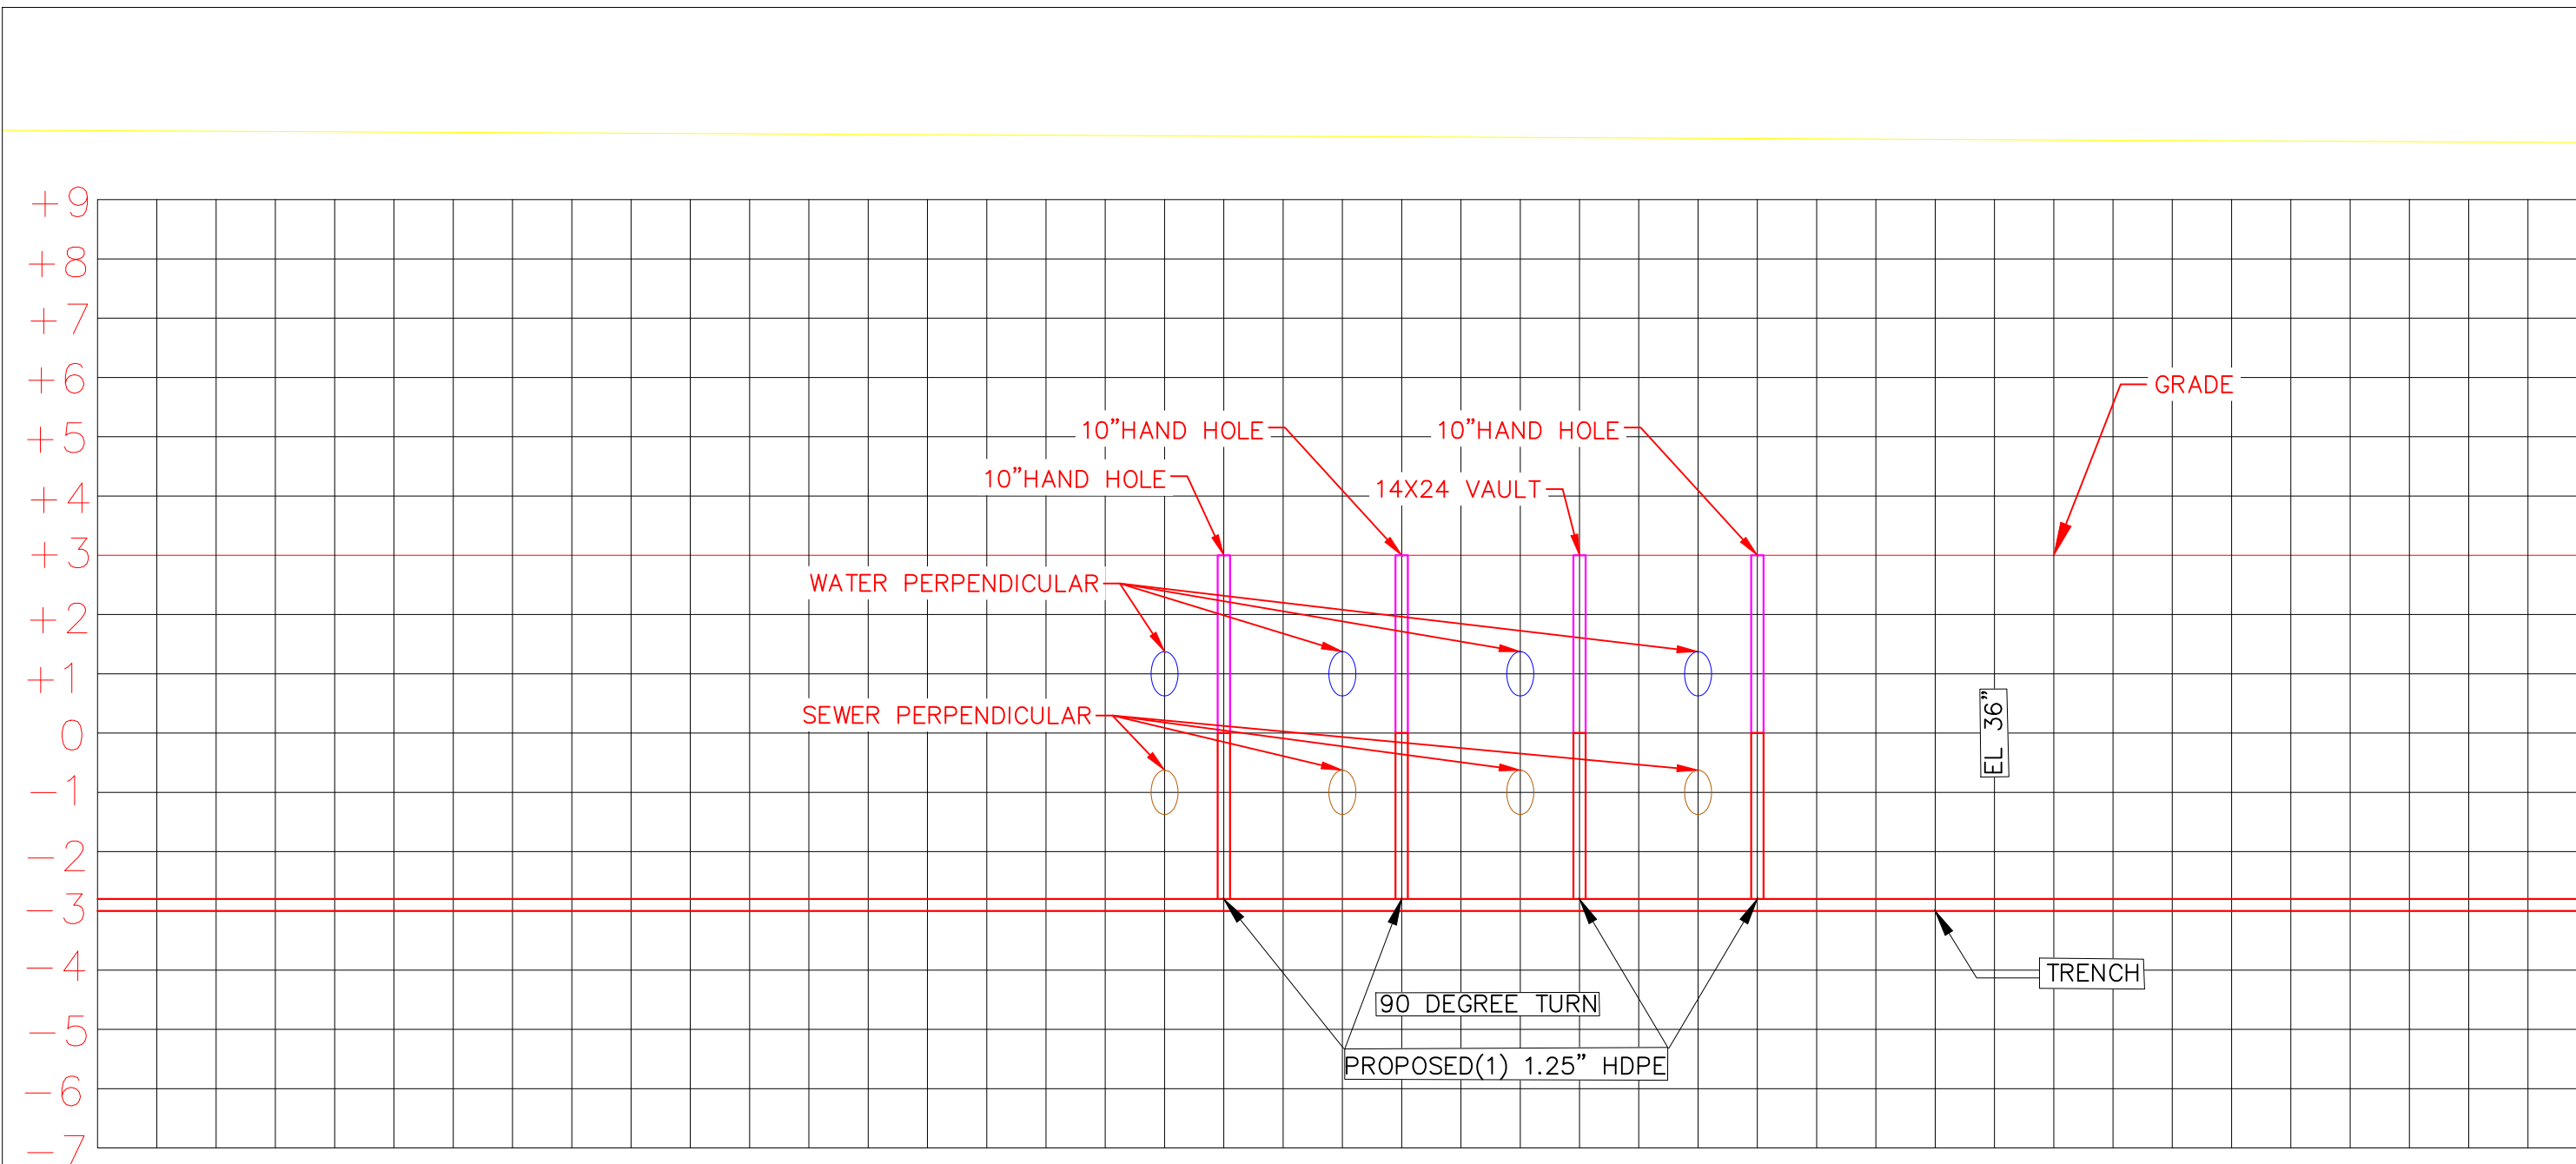

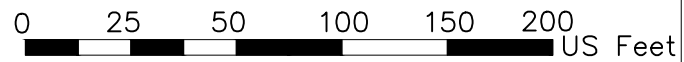


MAV_TOH_COMBINED_001_UTILITY PROFILE Page 83


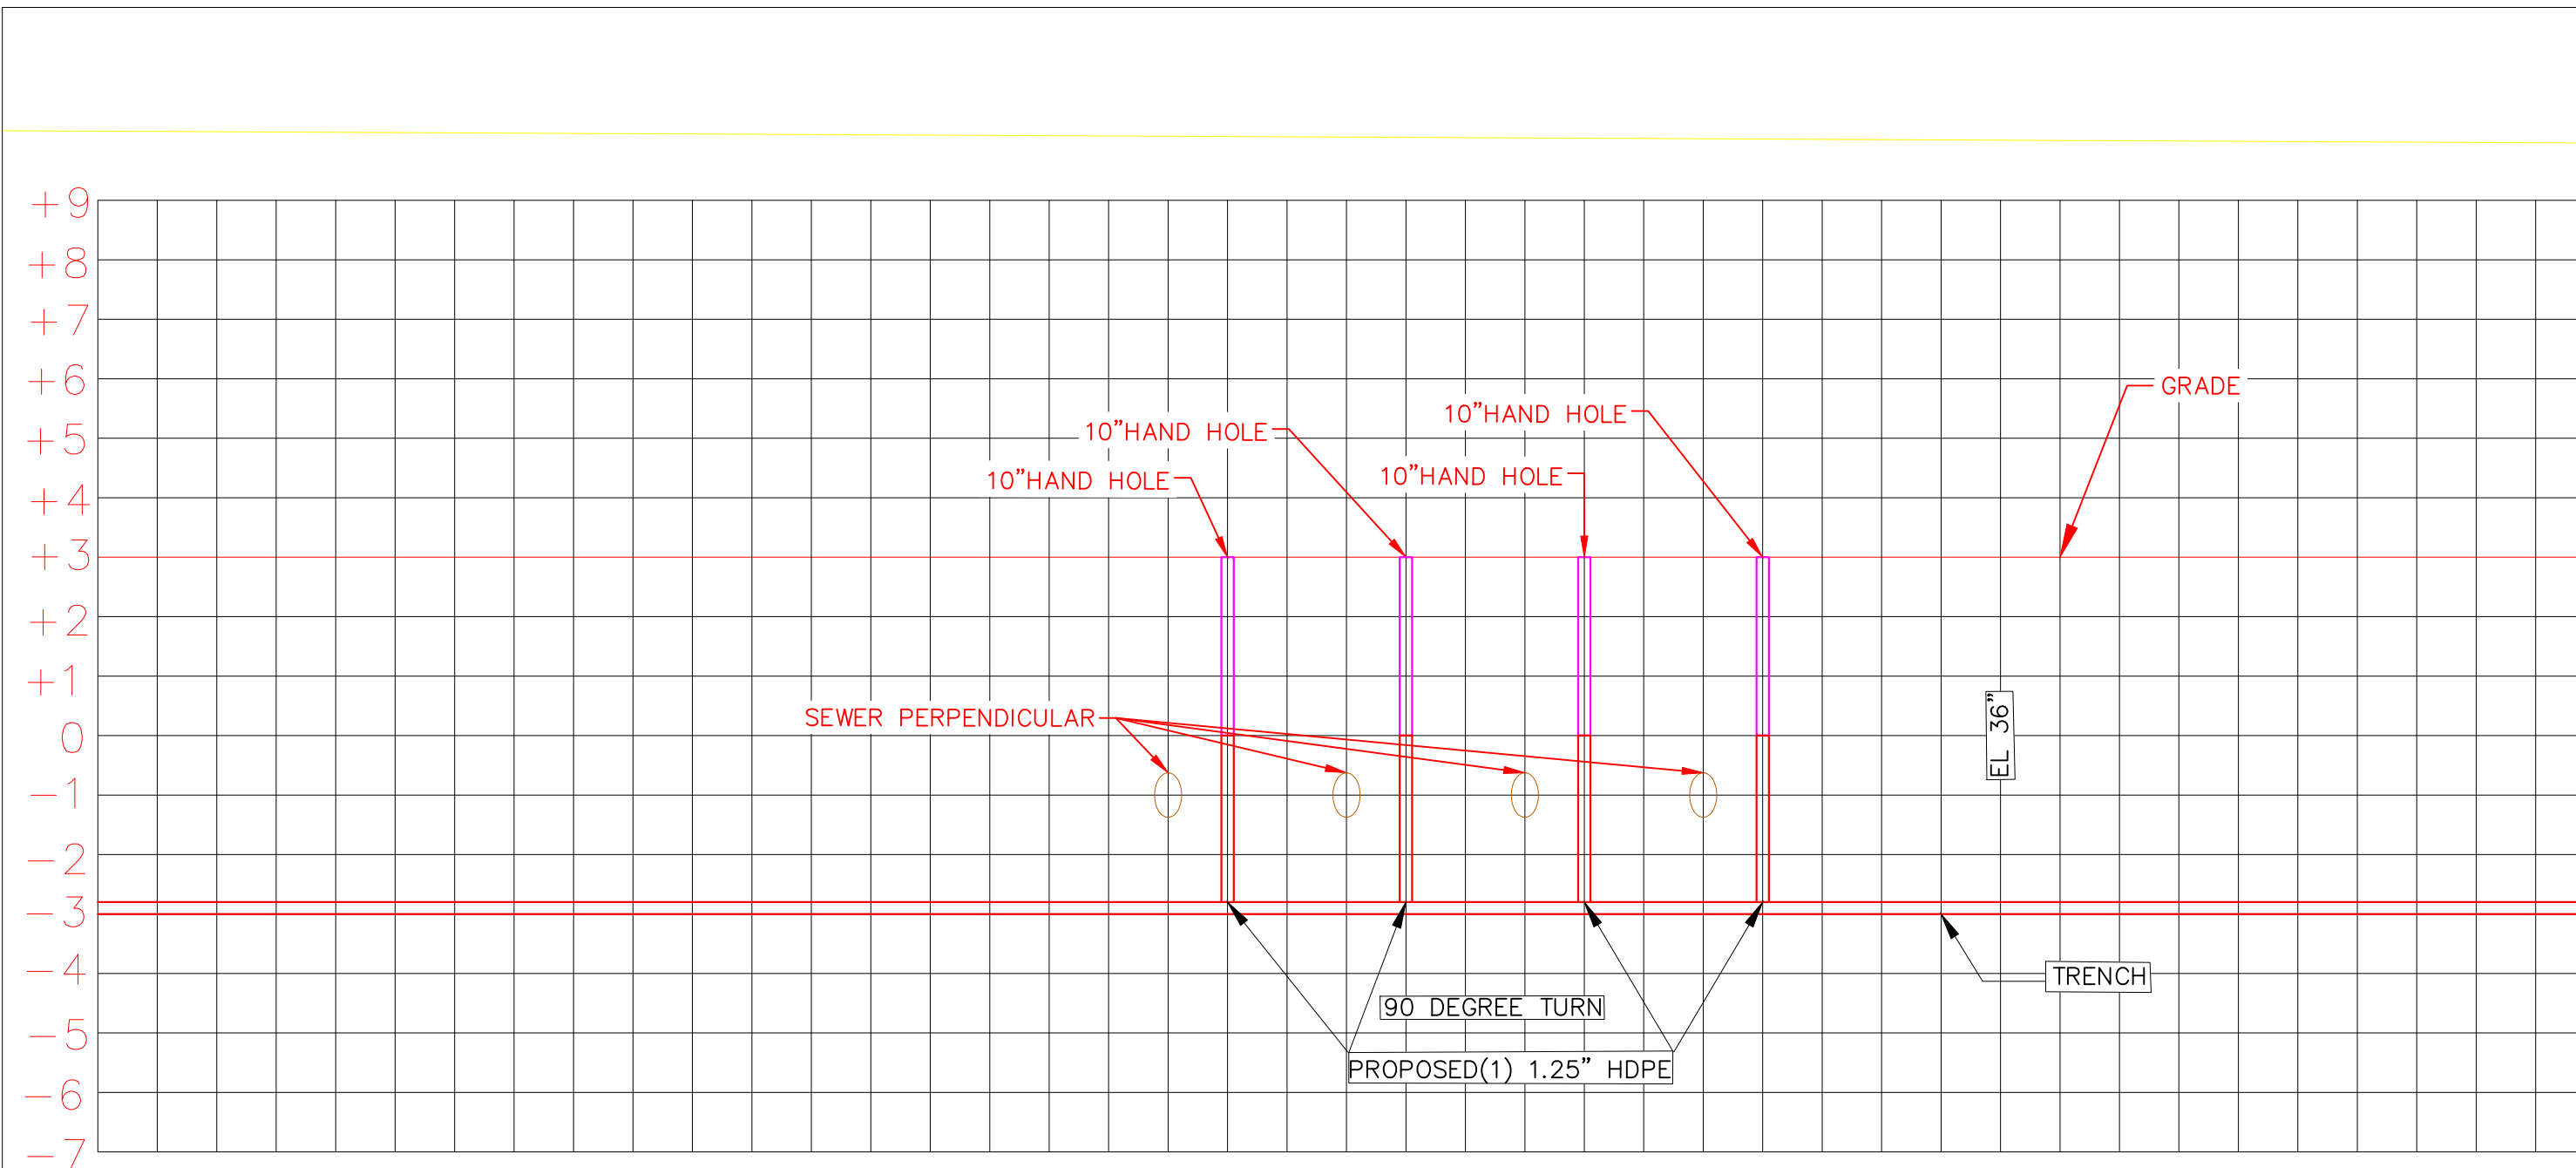


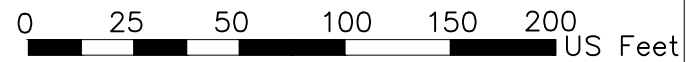


MAV_TOH_COMBINED_001_UTILITY PROFILE Page 84

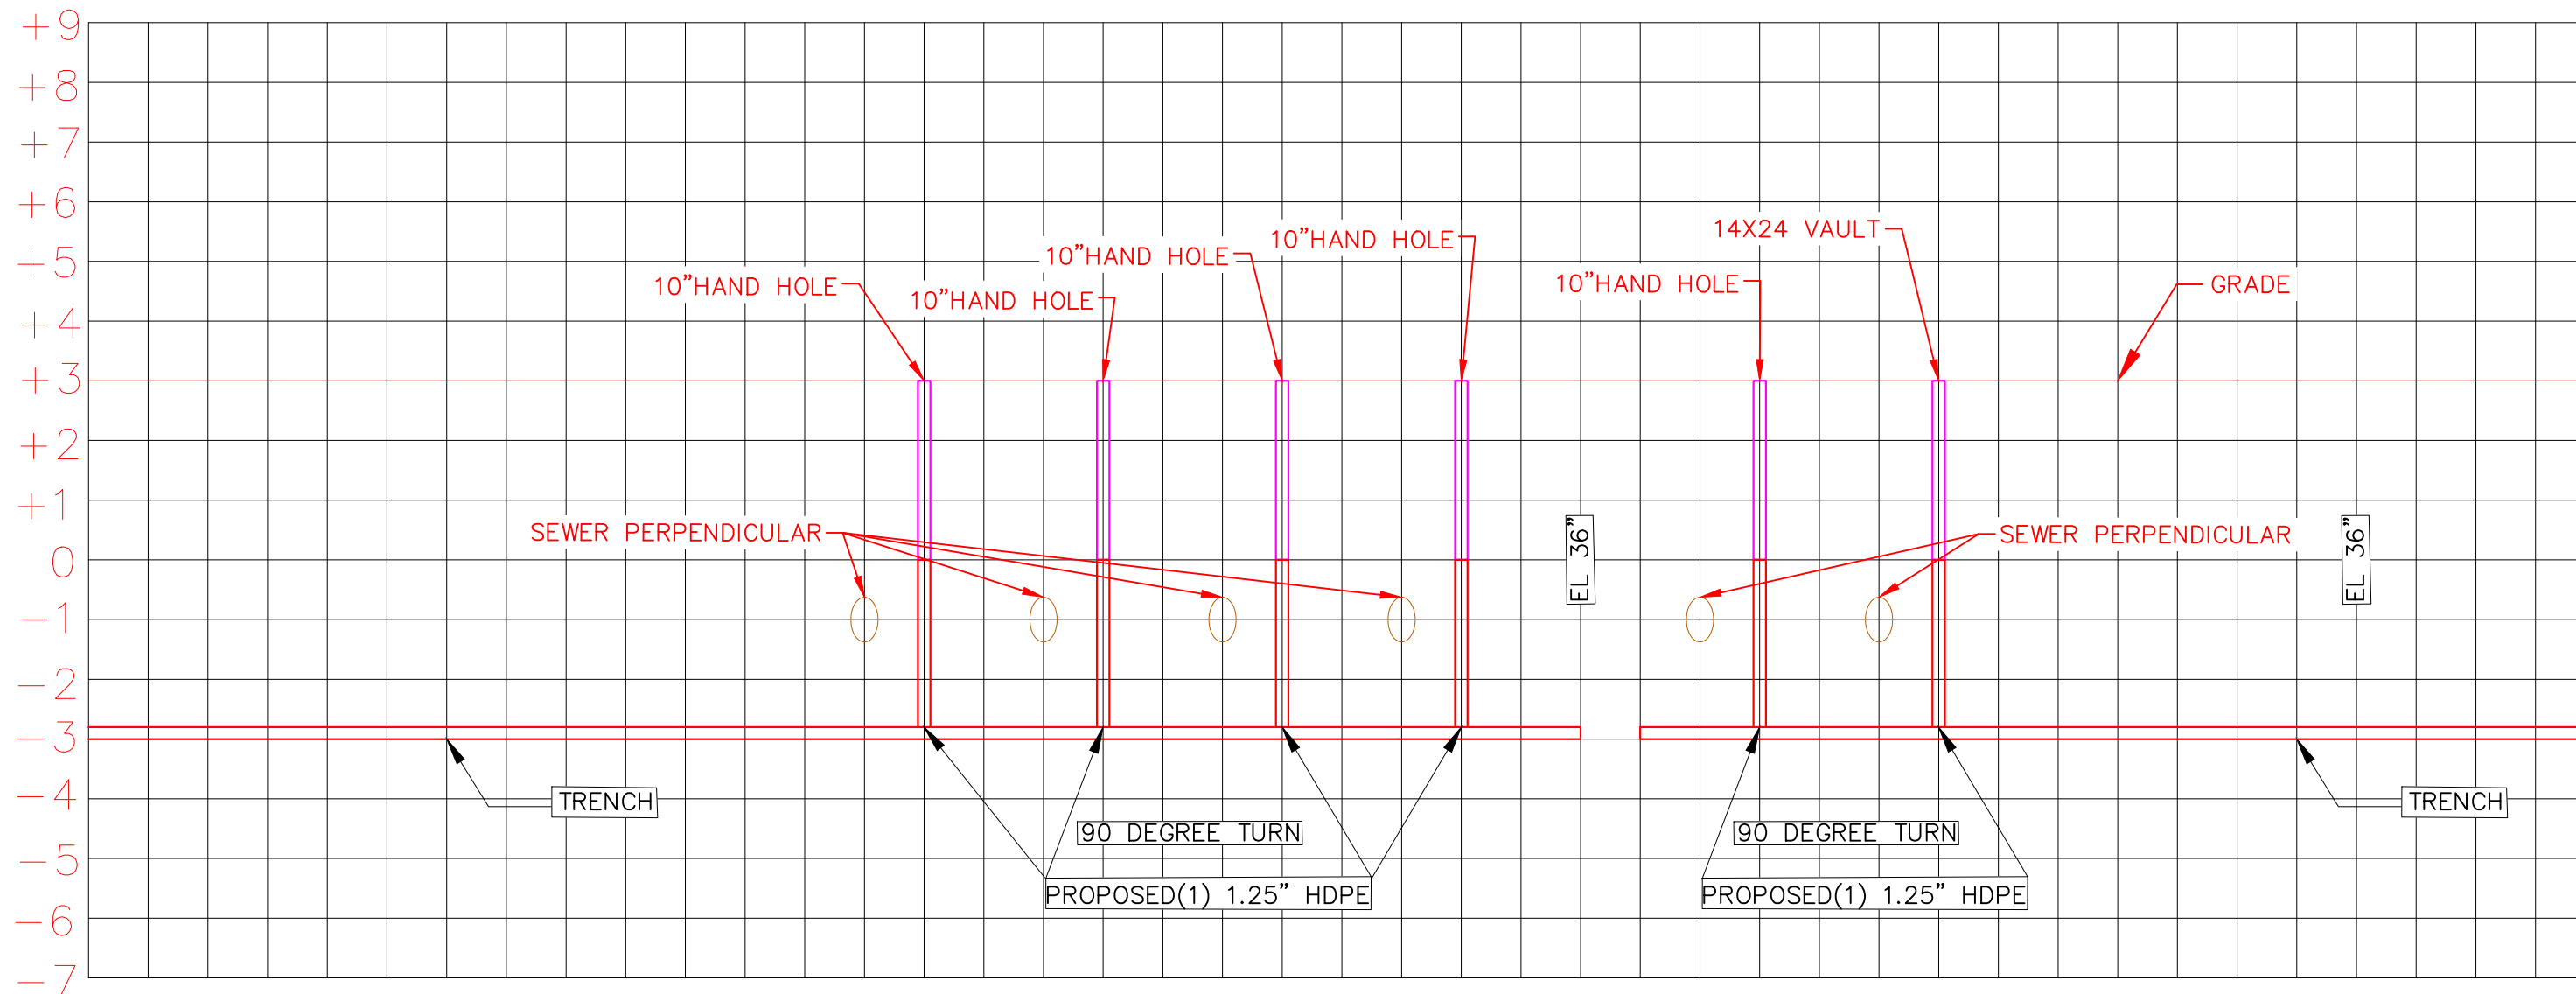



MAV_TOH_COMBINED_001_UTILITY PROFILE Page 85

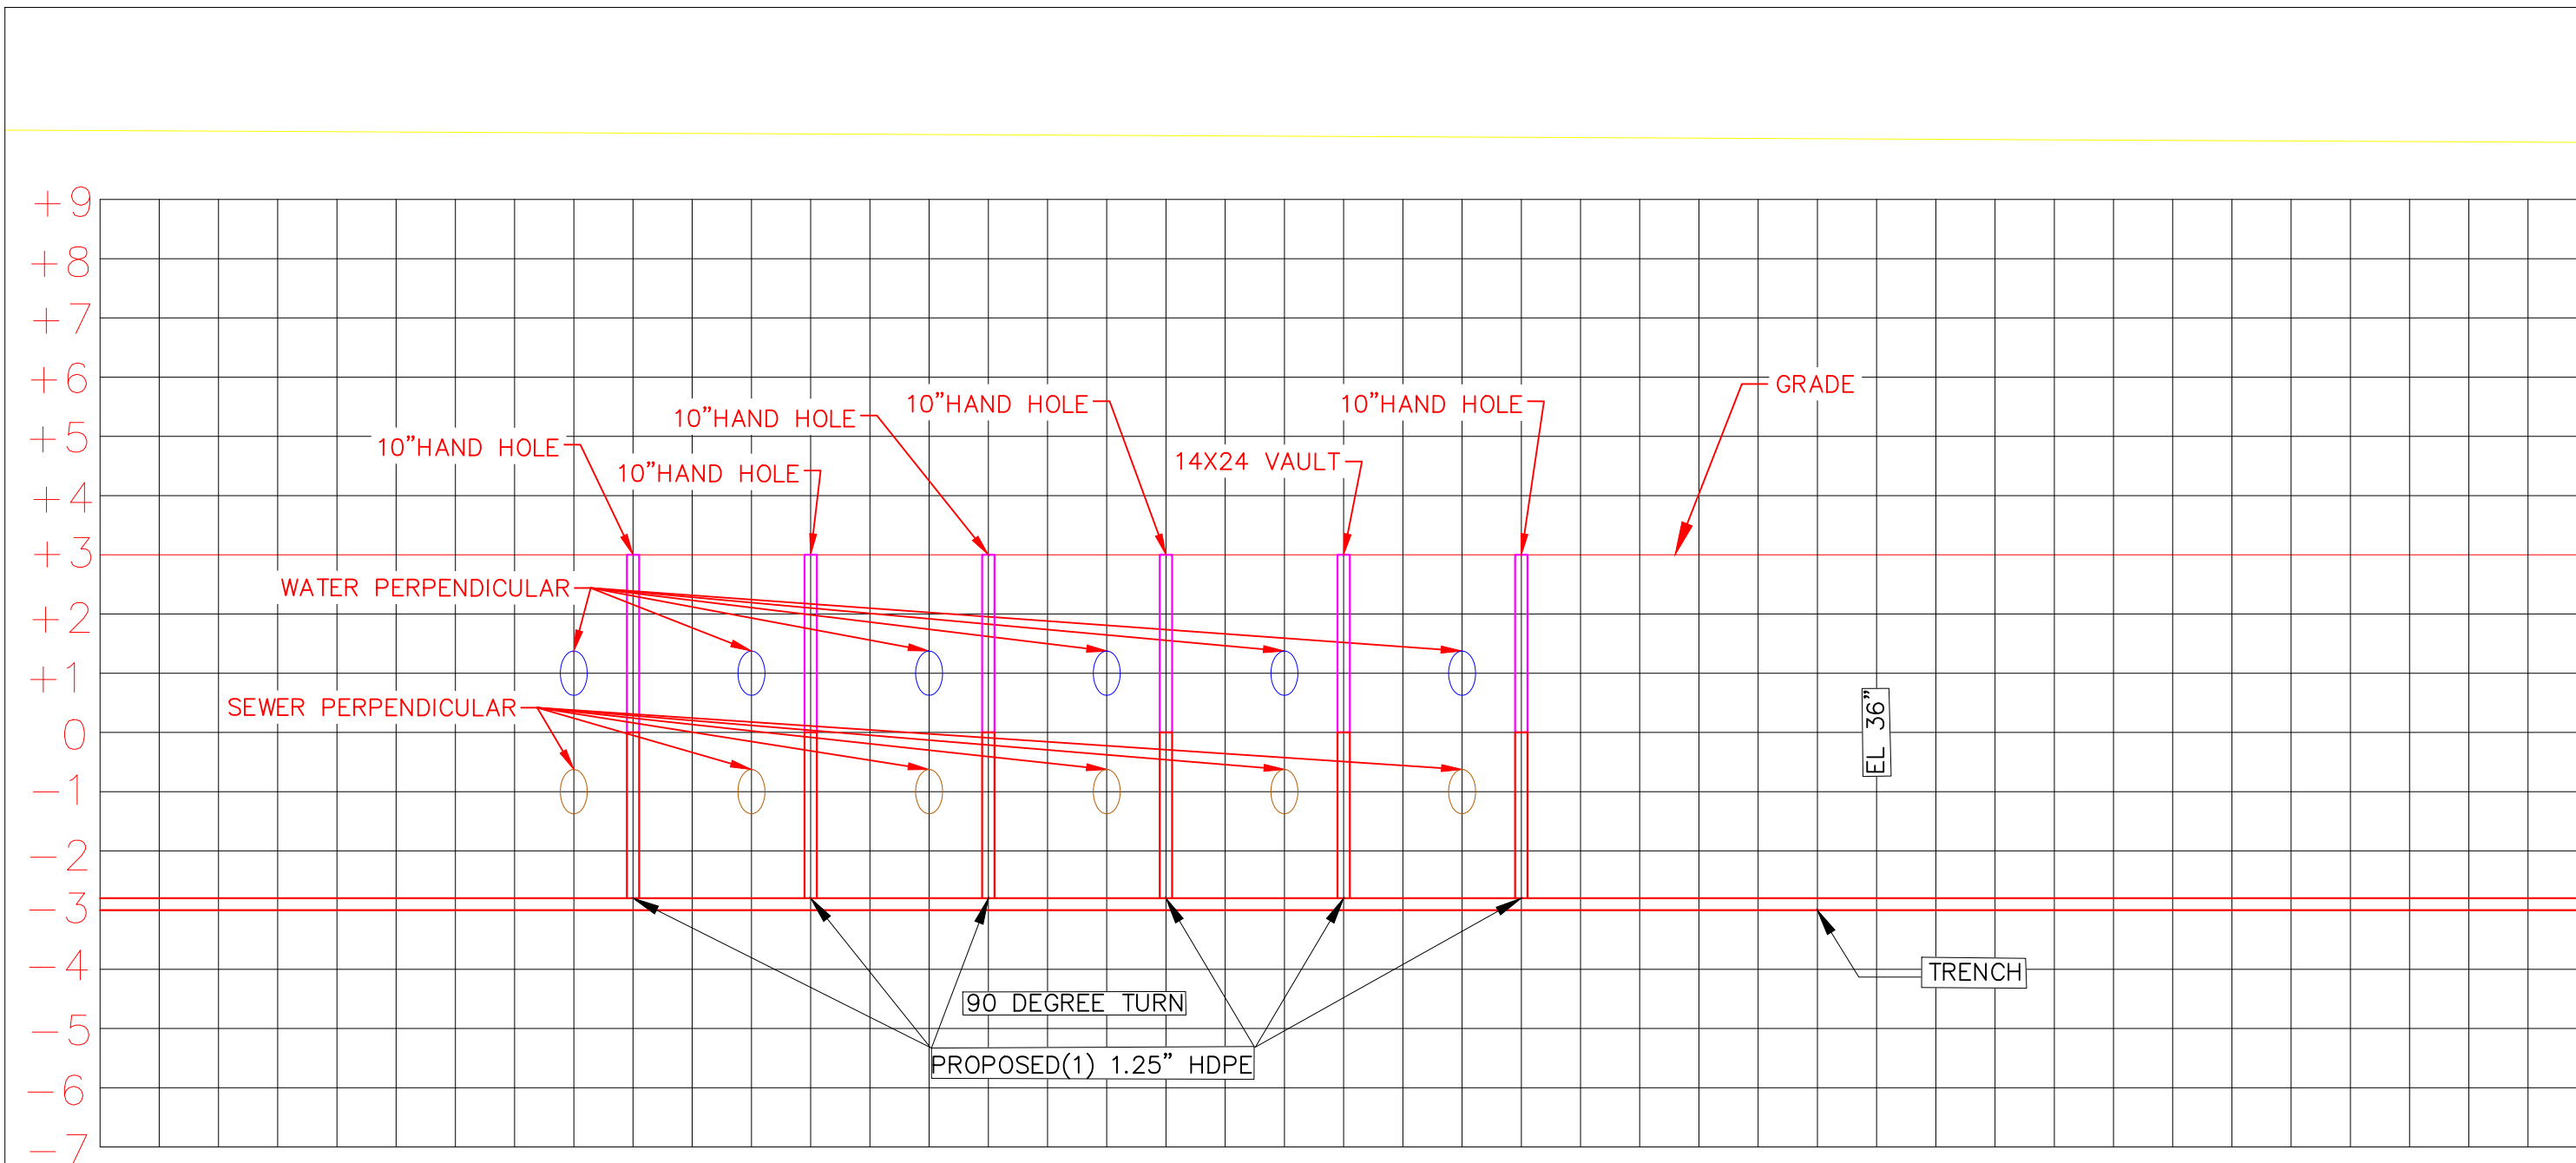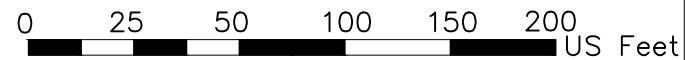

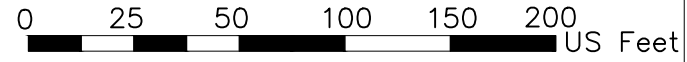



MAV_TOH_COMBINED_001_UTILTY PROFILE Page 86

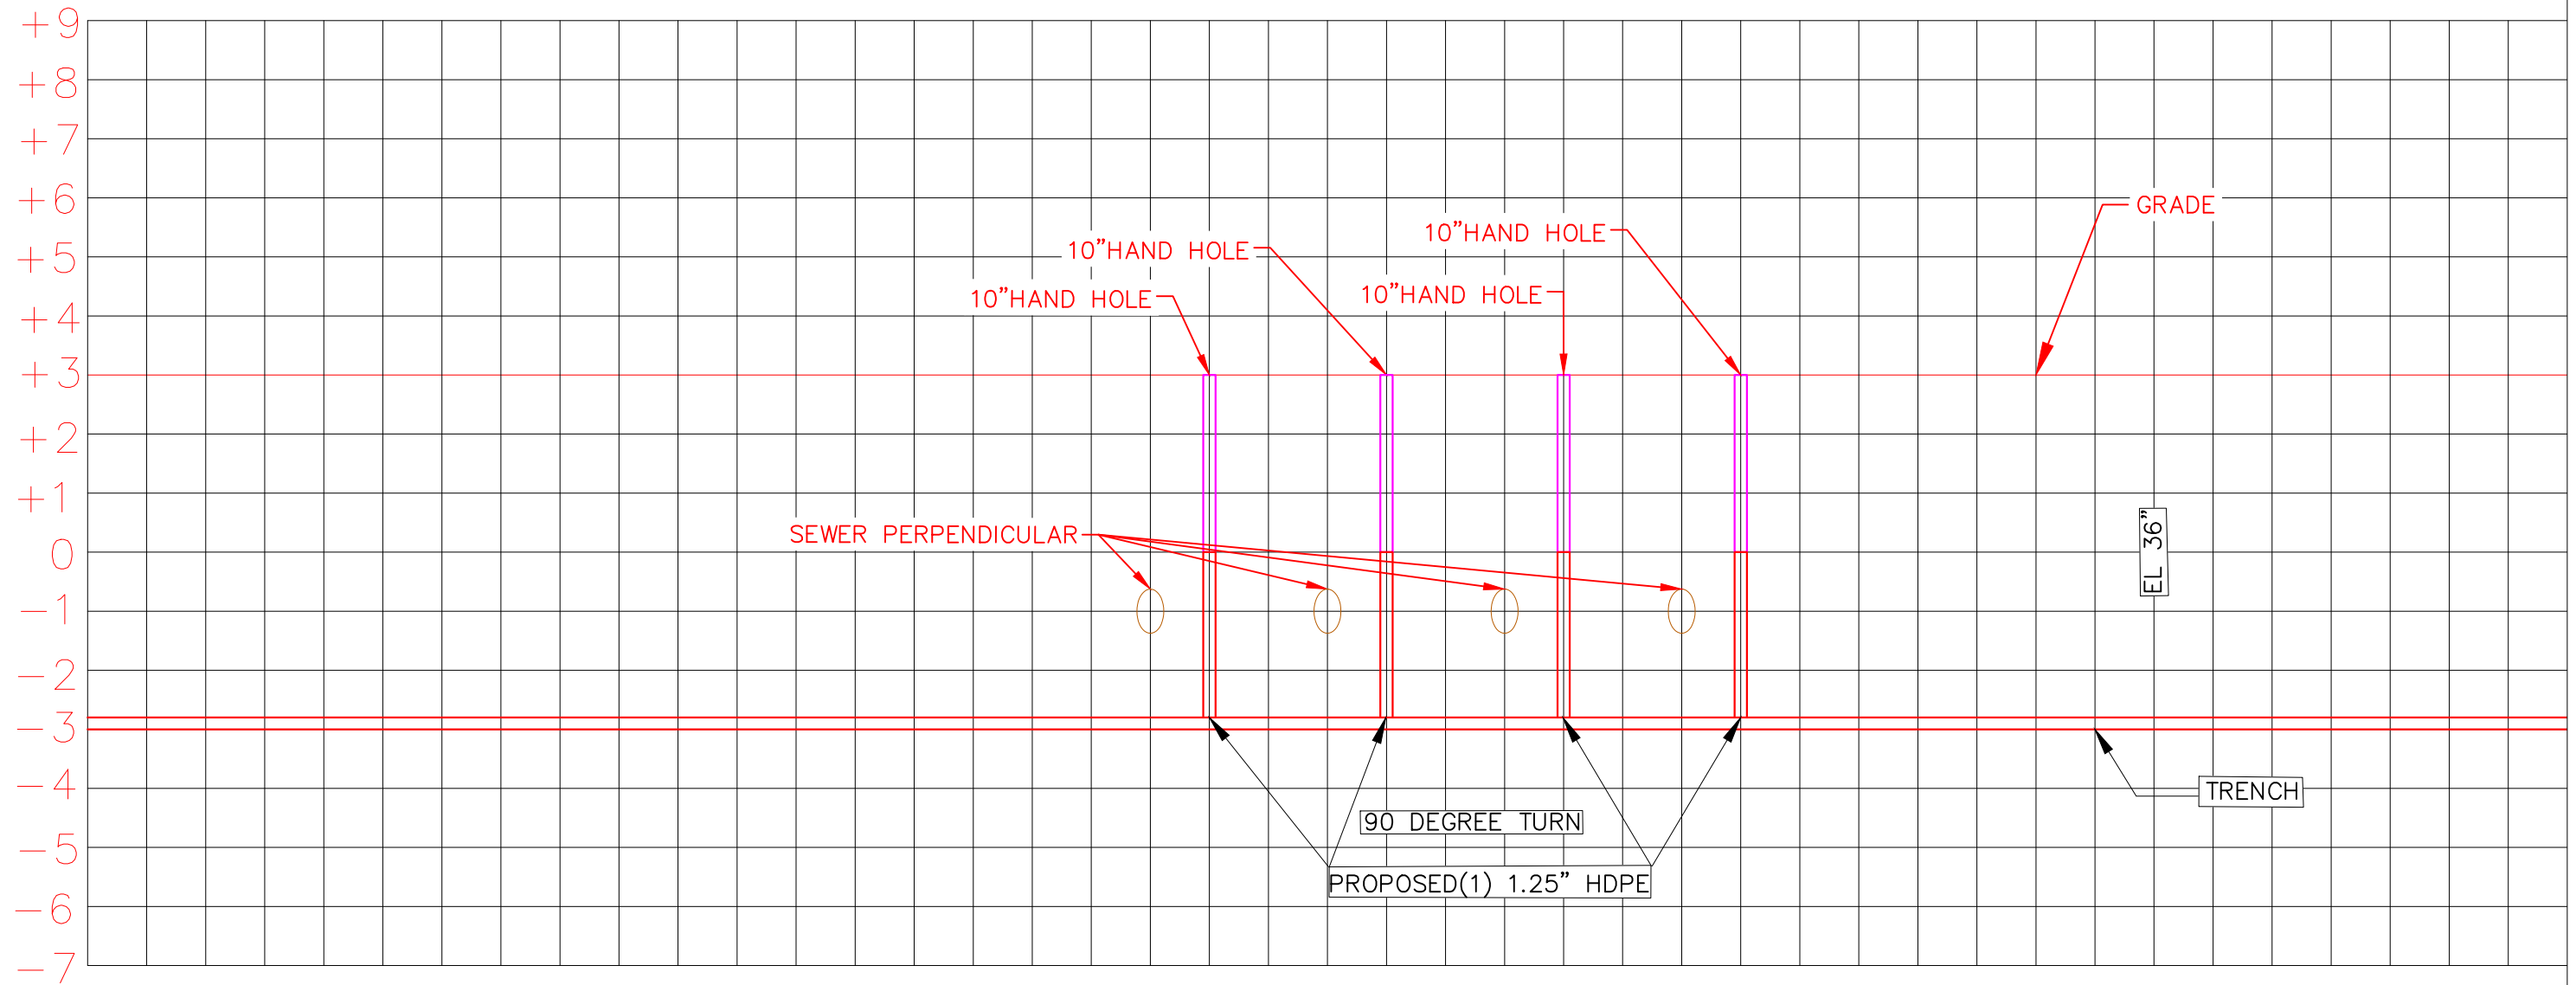

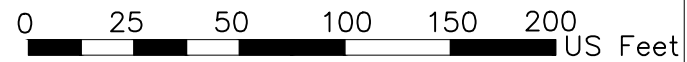



MAV_TOH_COMBINED_001_UTILILITY PROFILE Page 88

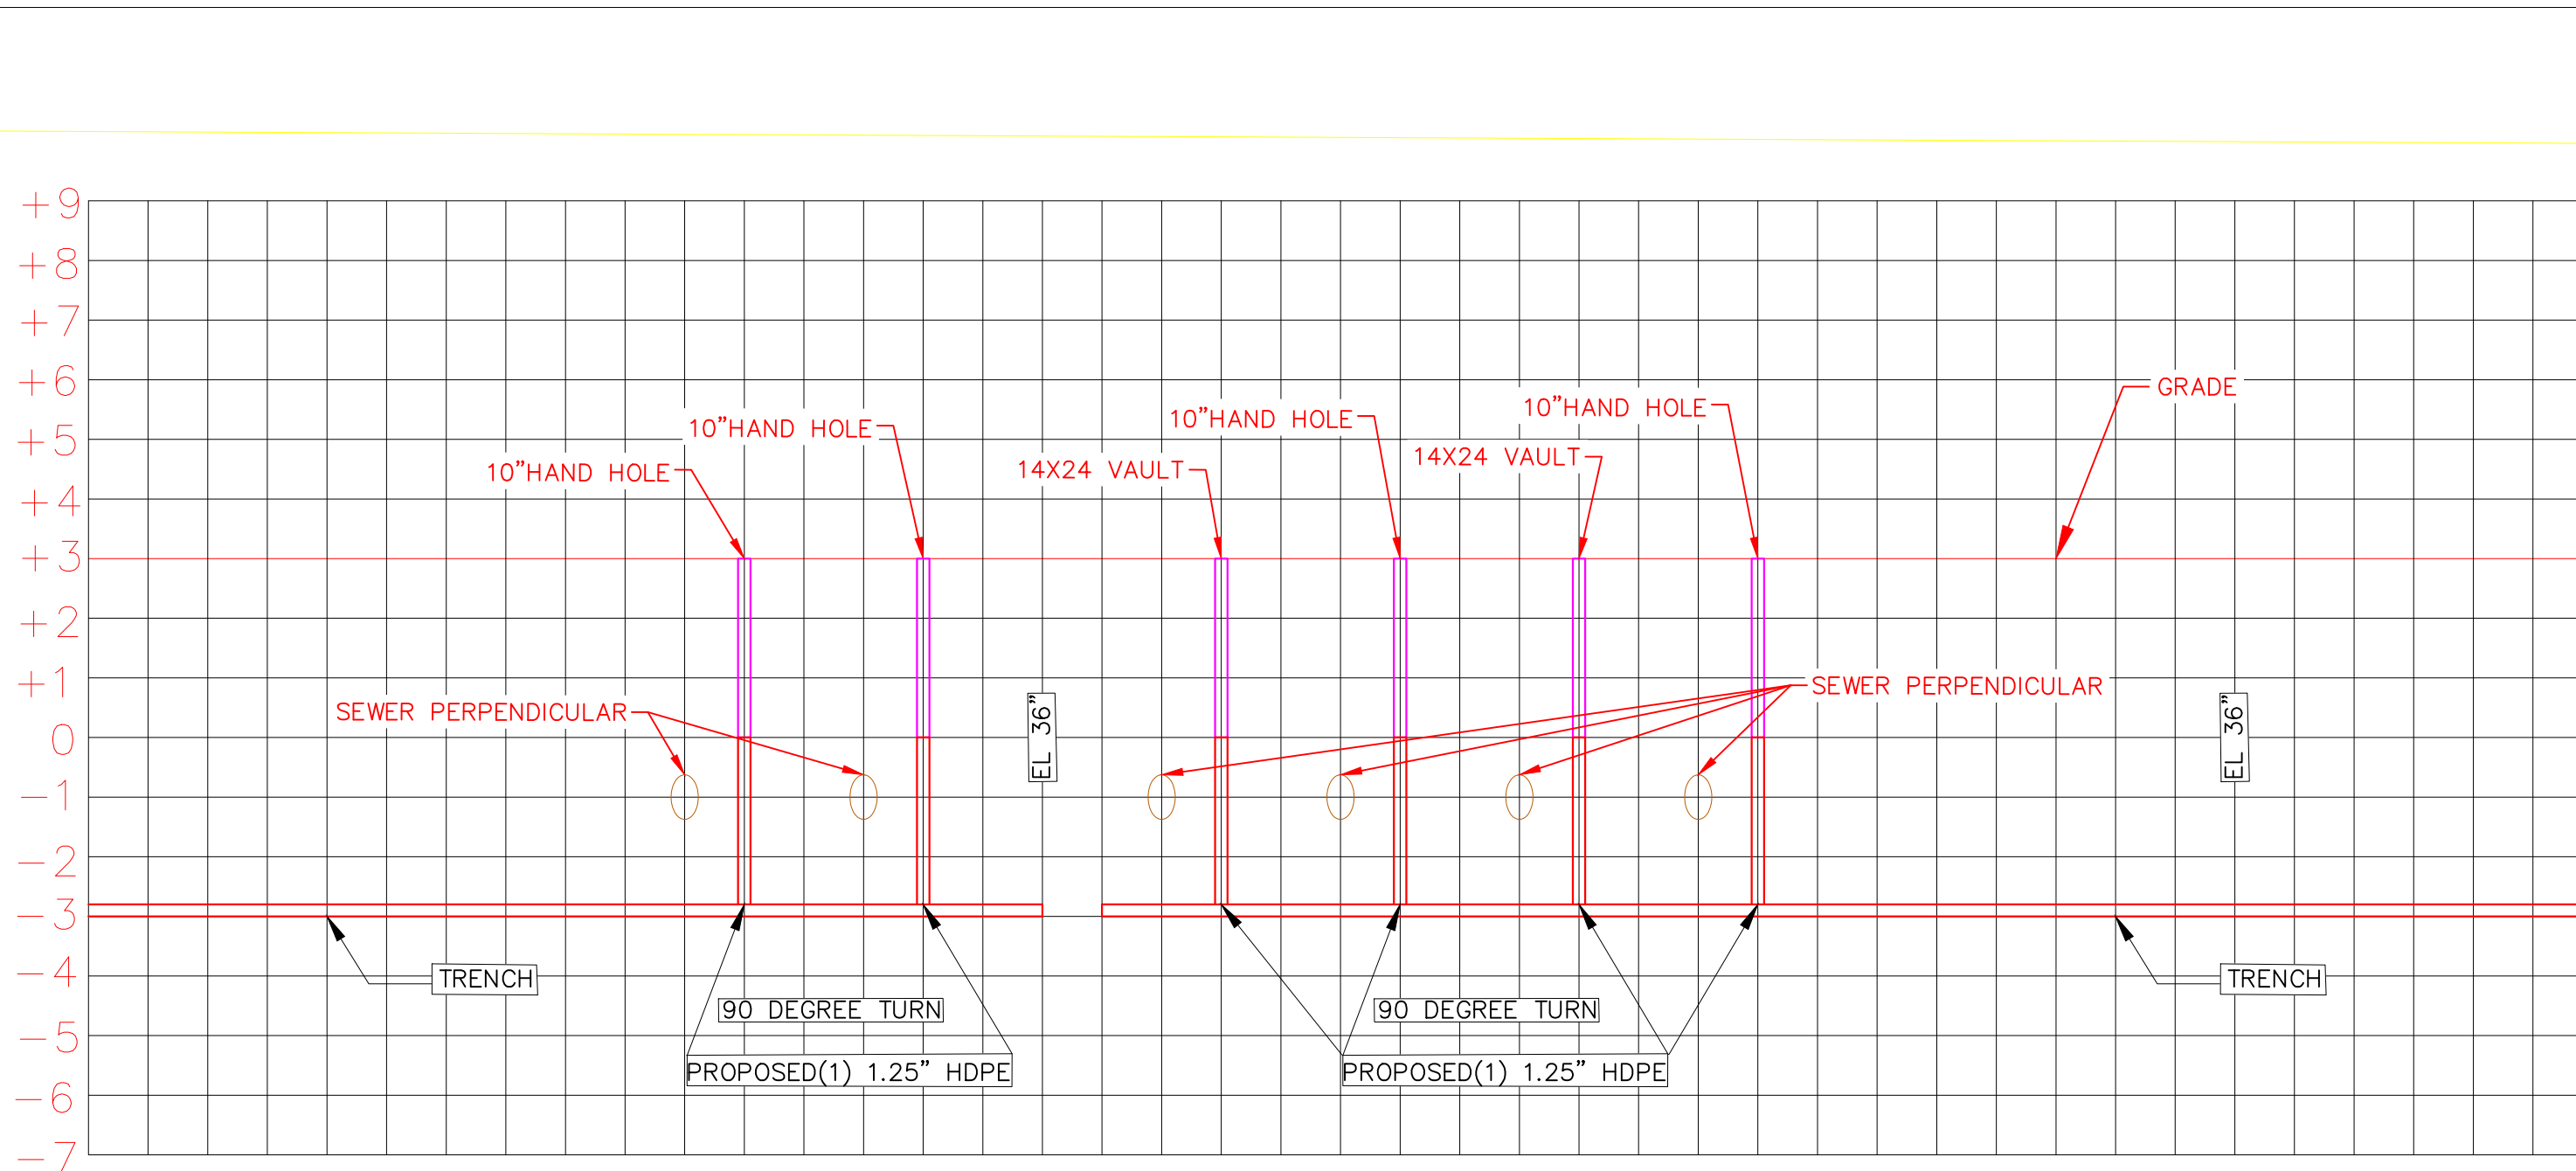

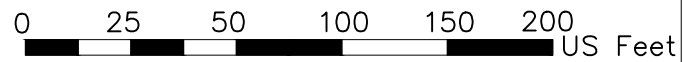



MAV_TOH_COMBINED_001_UTILITY PROFILE Page 90

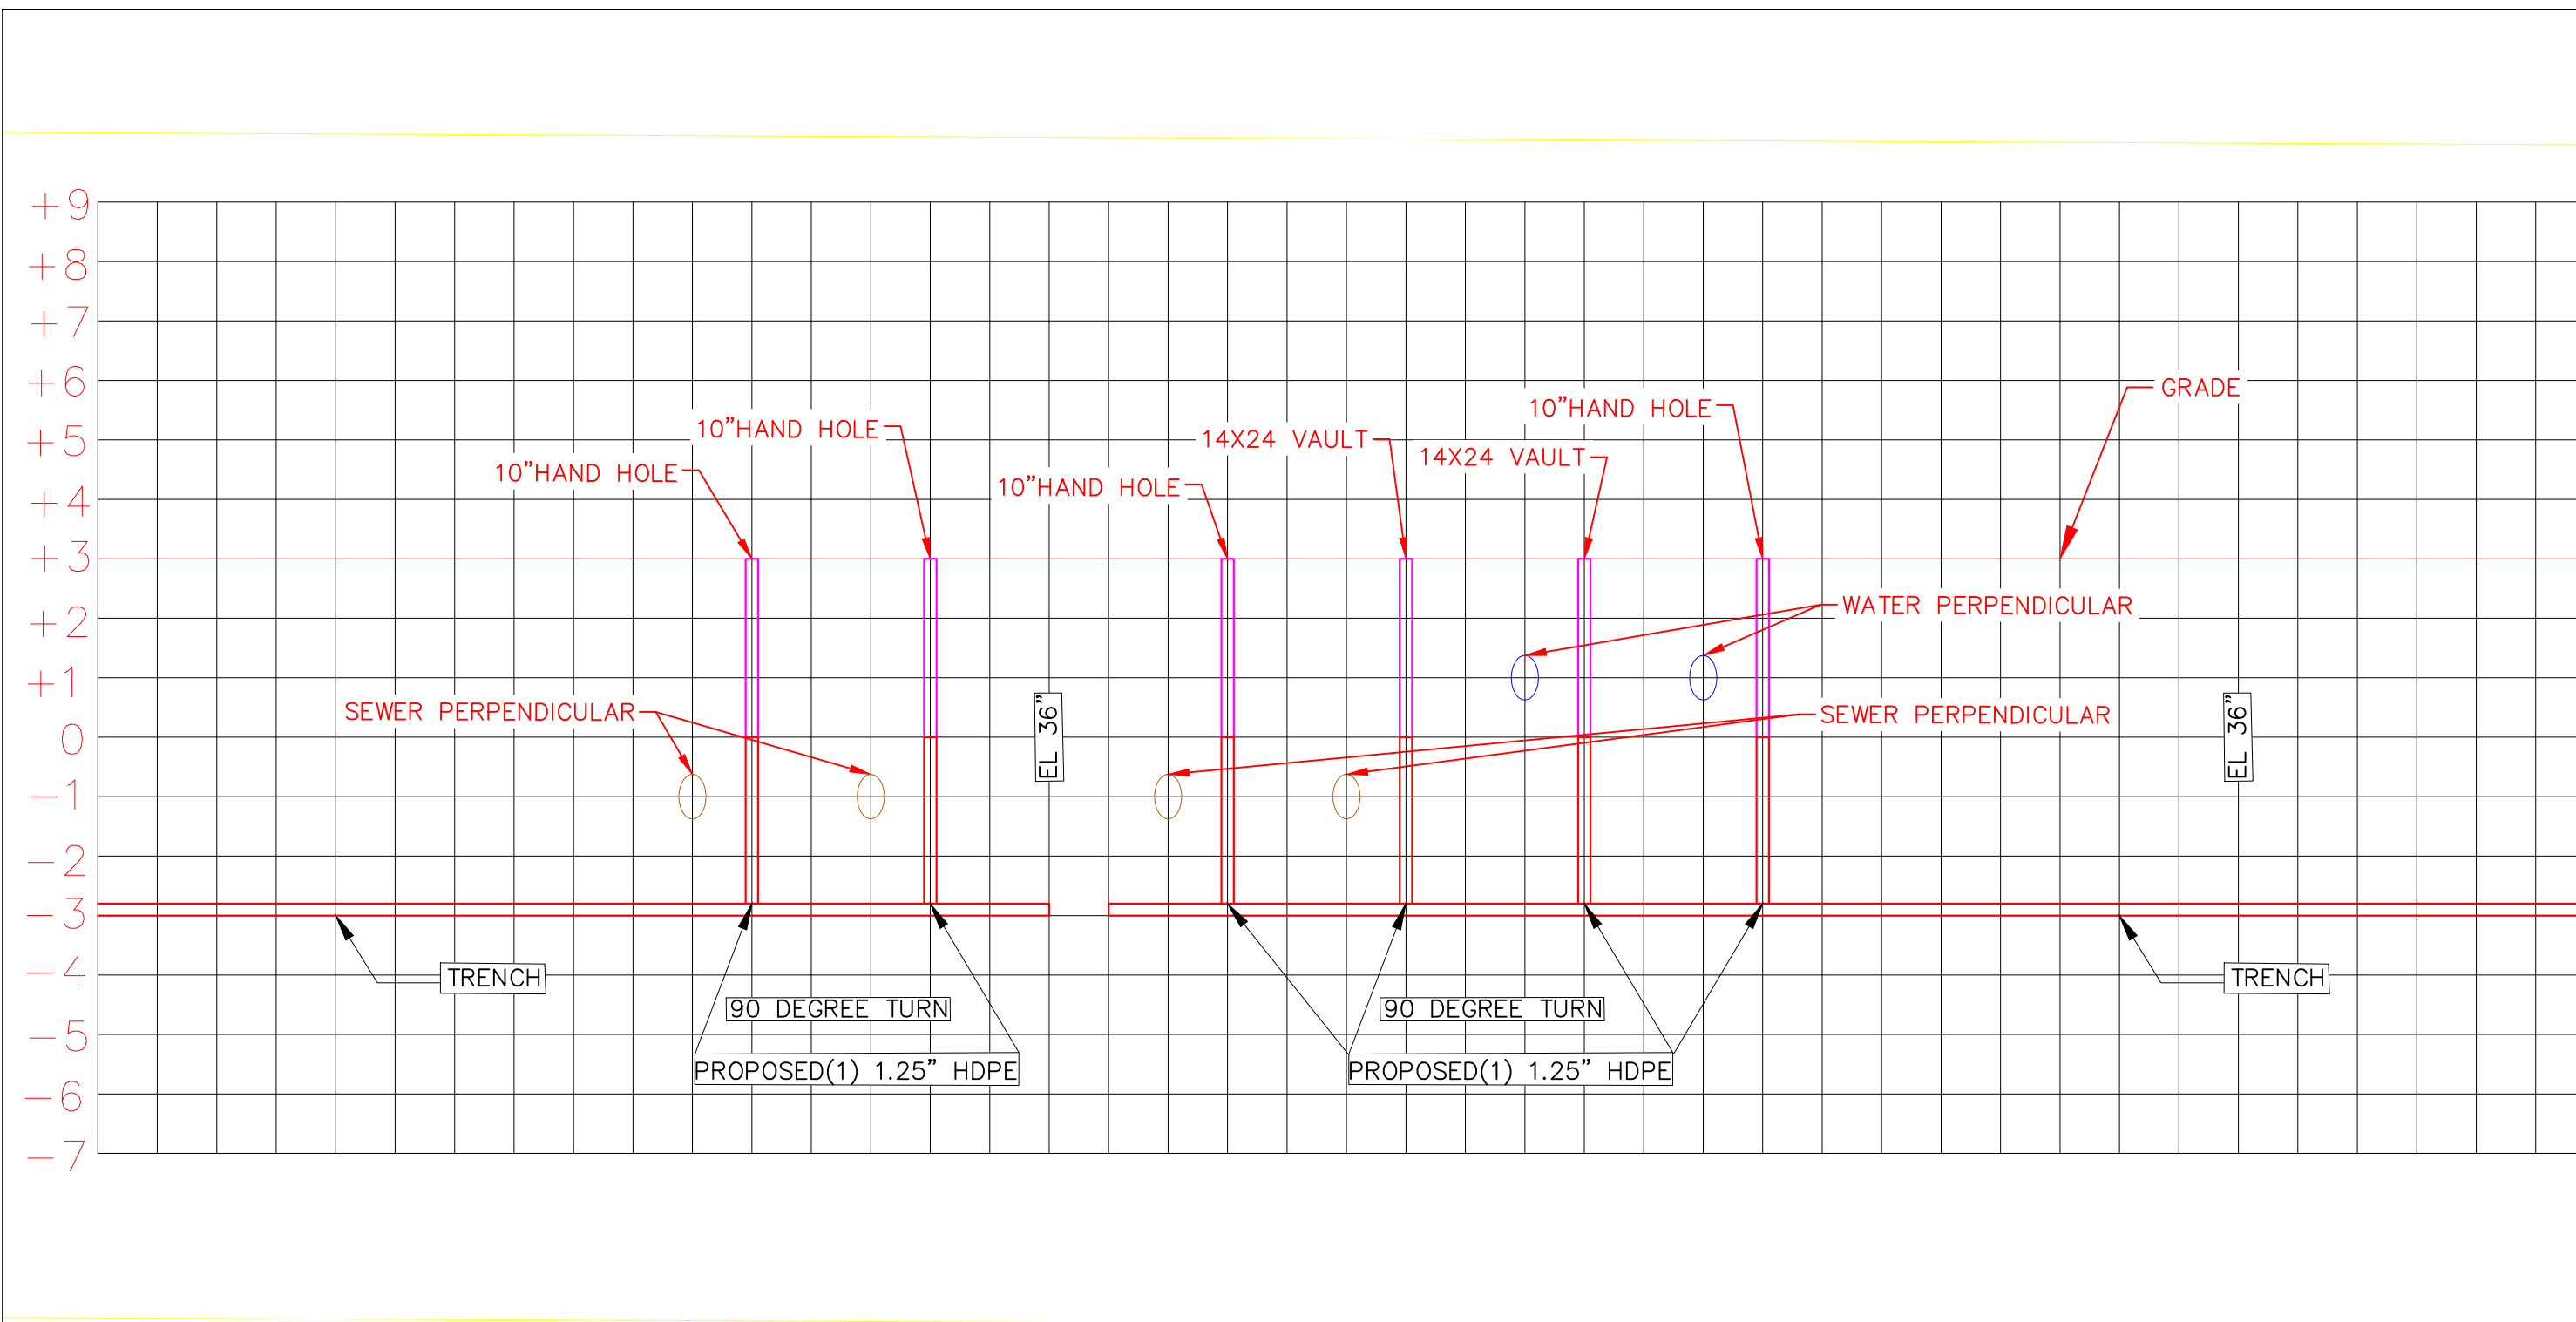

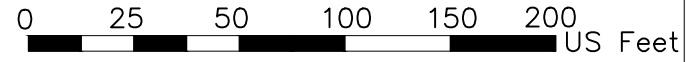



MAV_TOH_COMBINED_001_UTILITY PROFILE Page 93

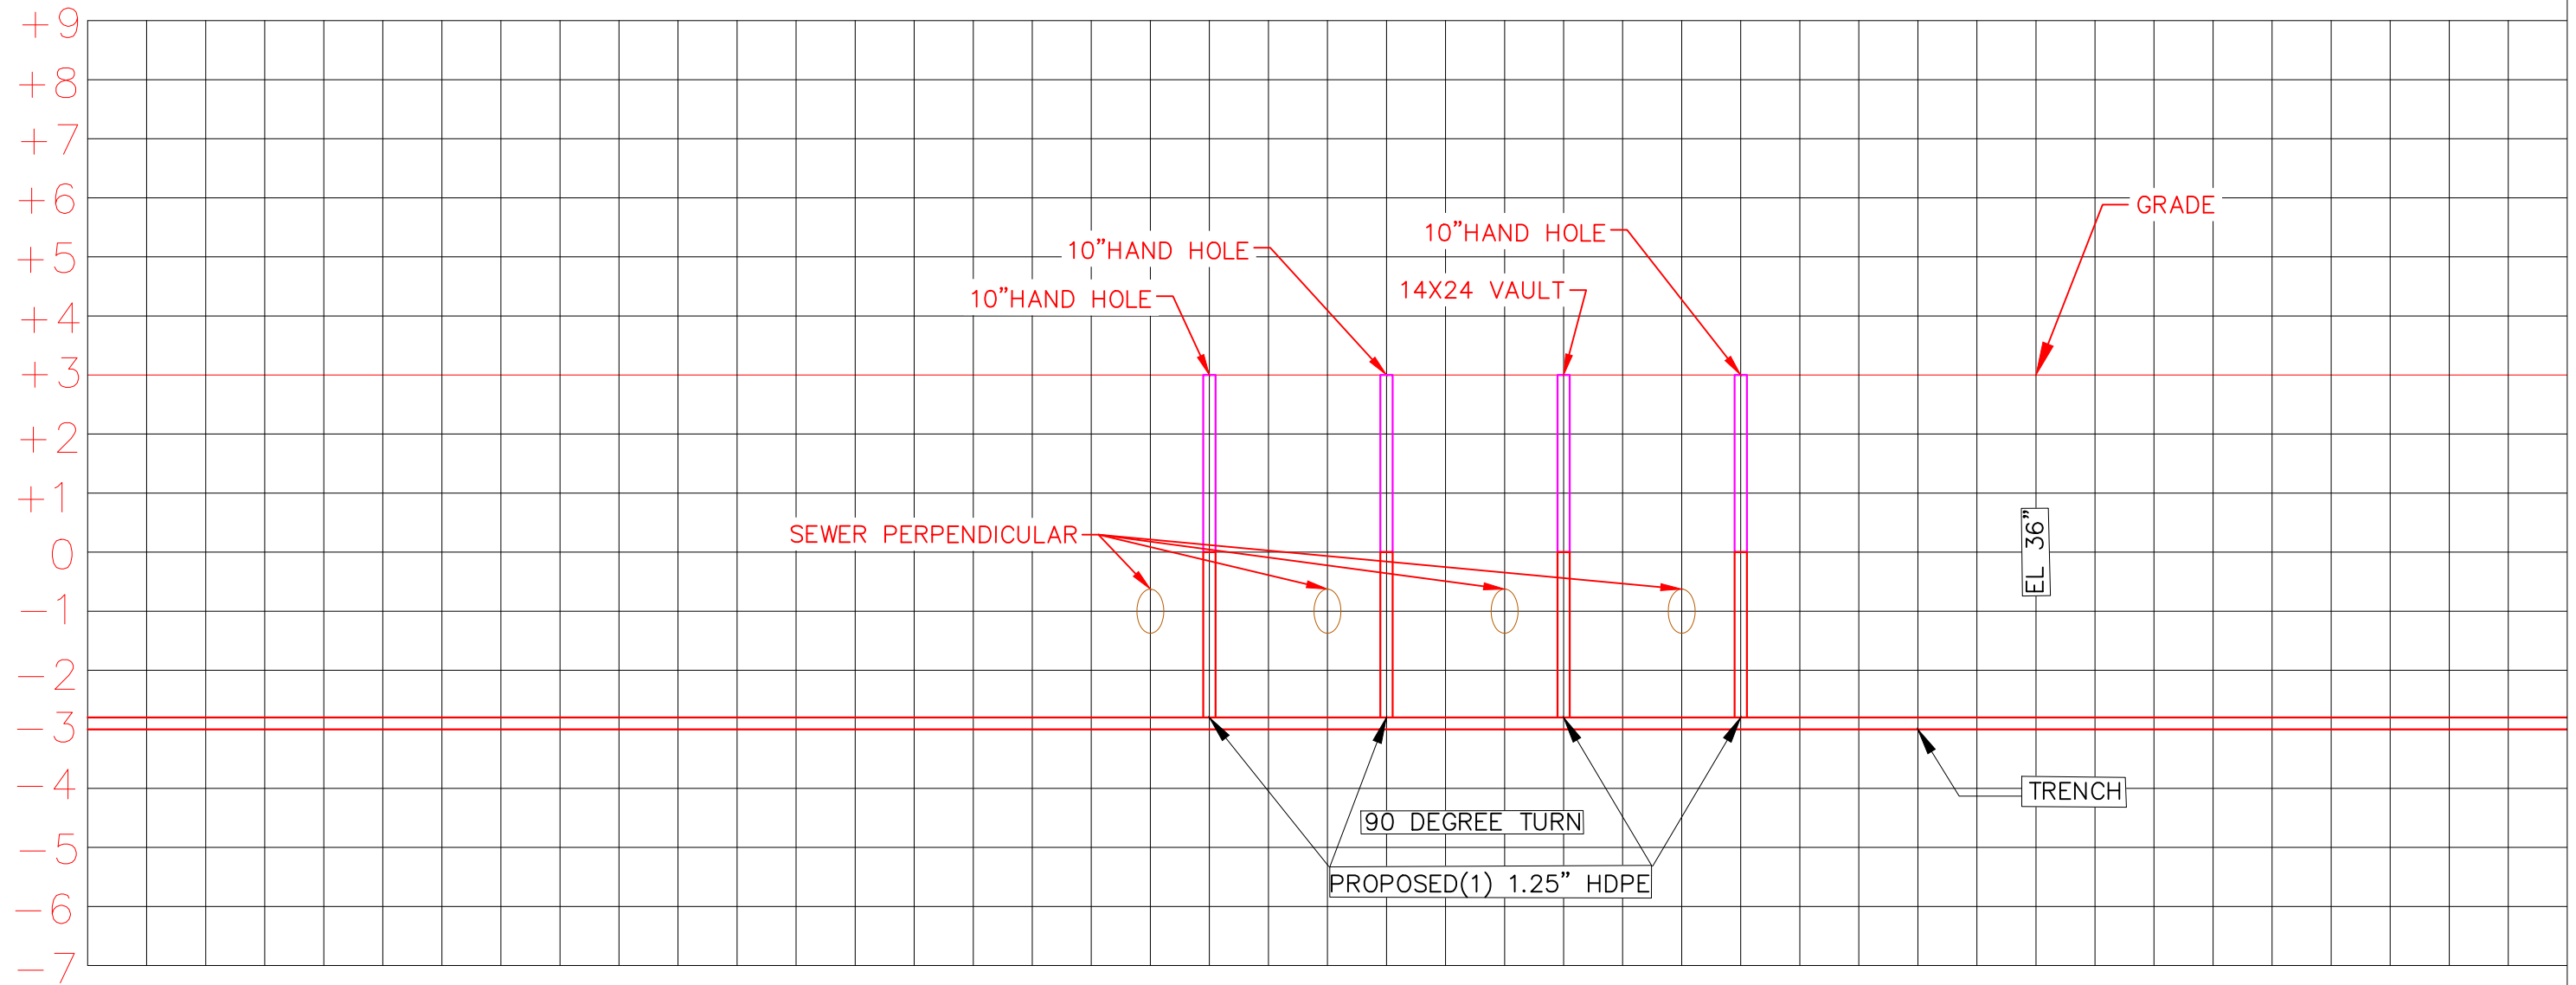

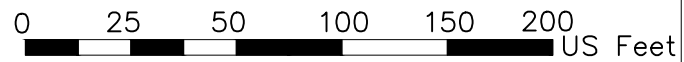



MAV_TOH_COMBINED_001_UTILITY PROFILE Page 94

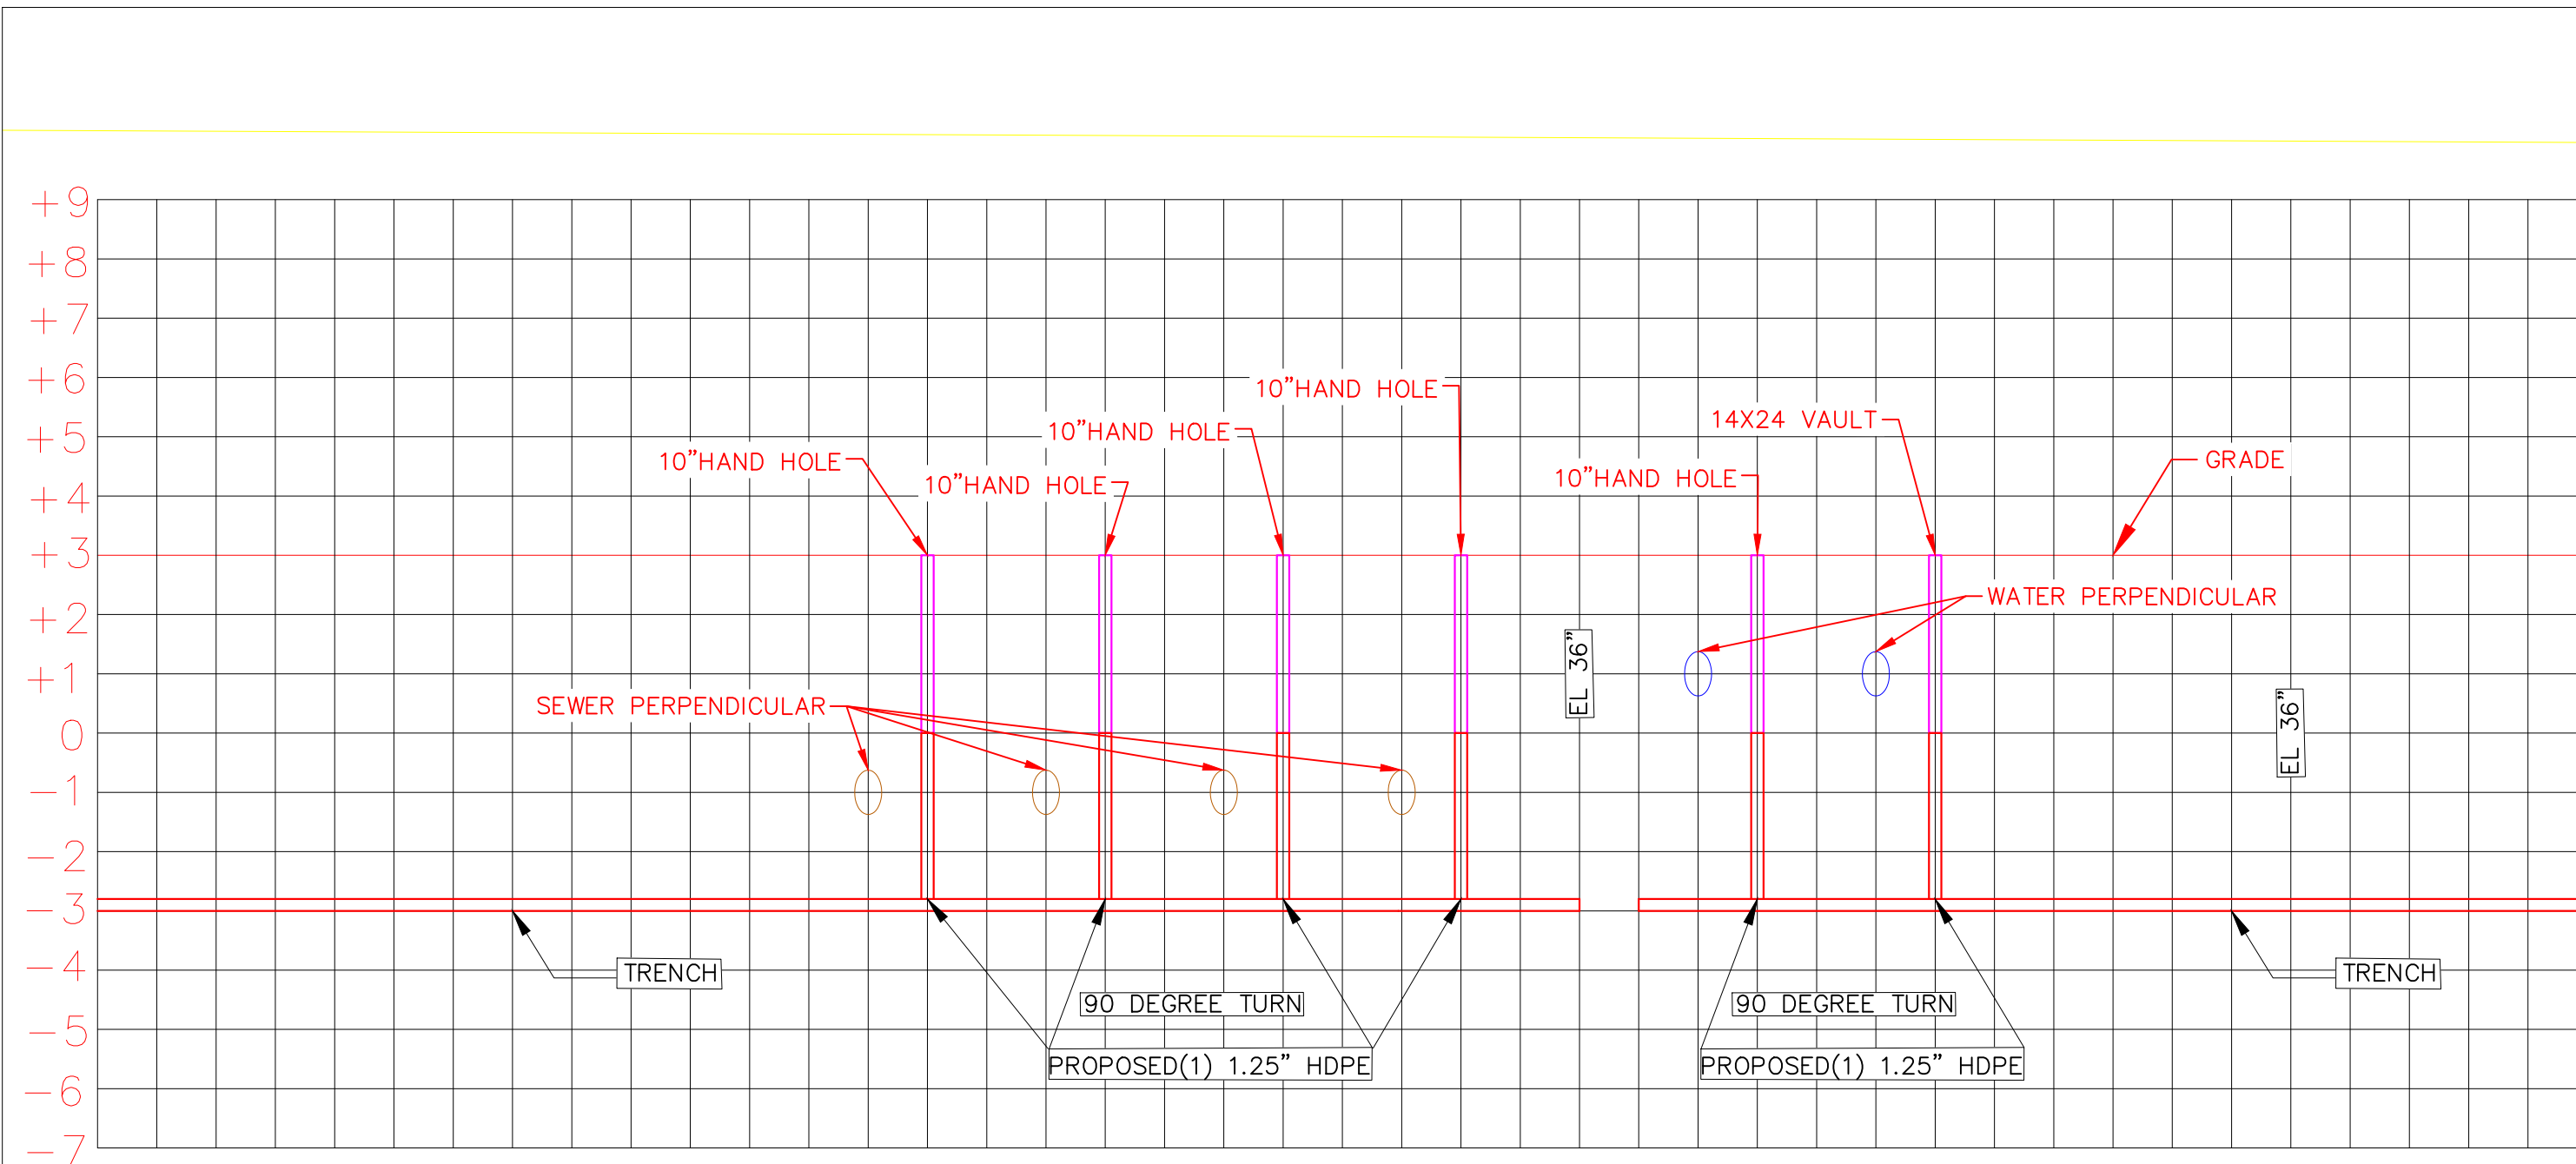

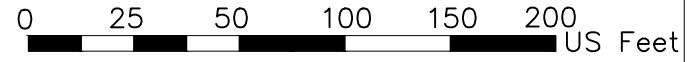



MAV_TOH_COMBINED_001_UTILTY PROFILE Page 95

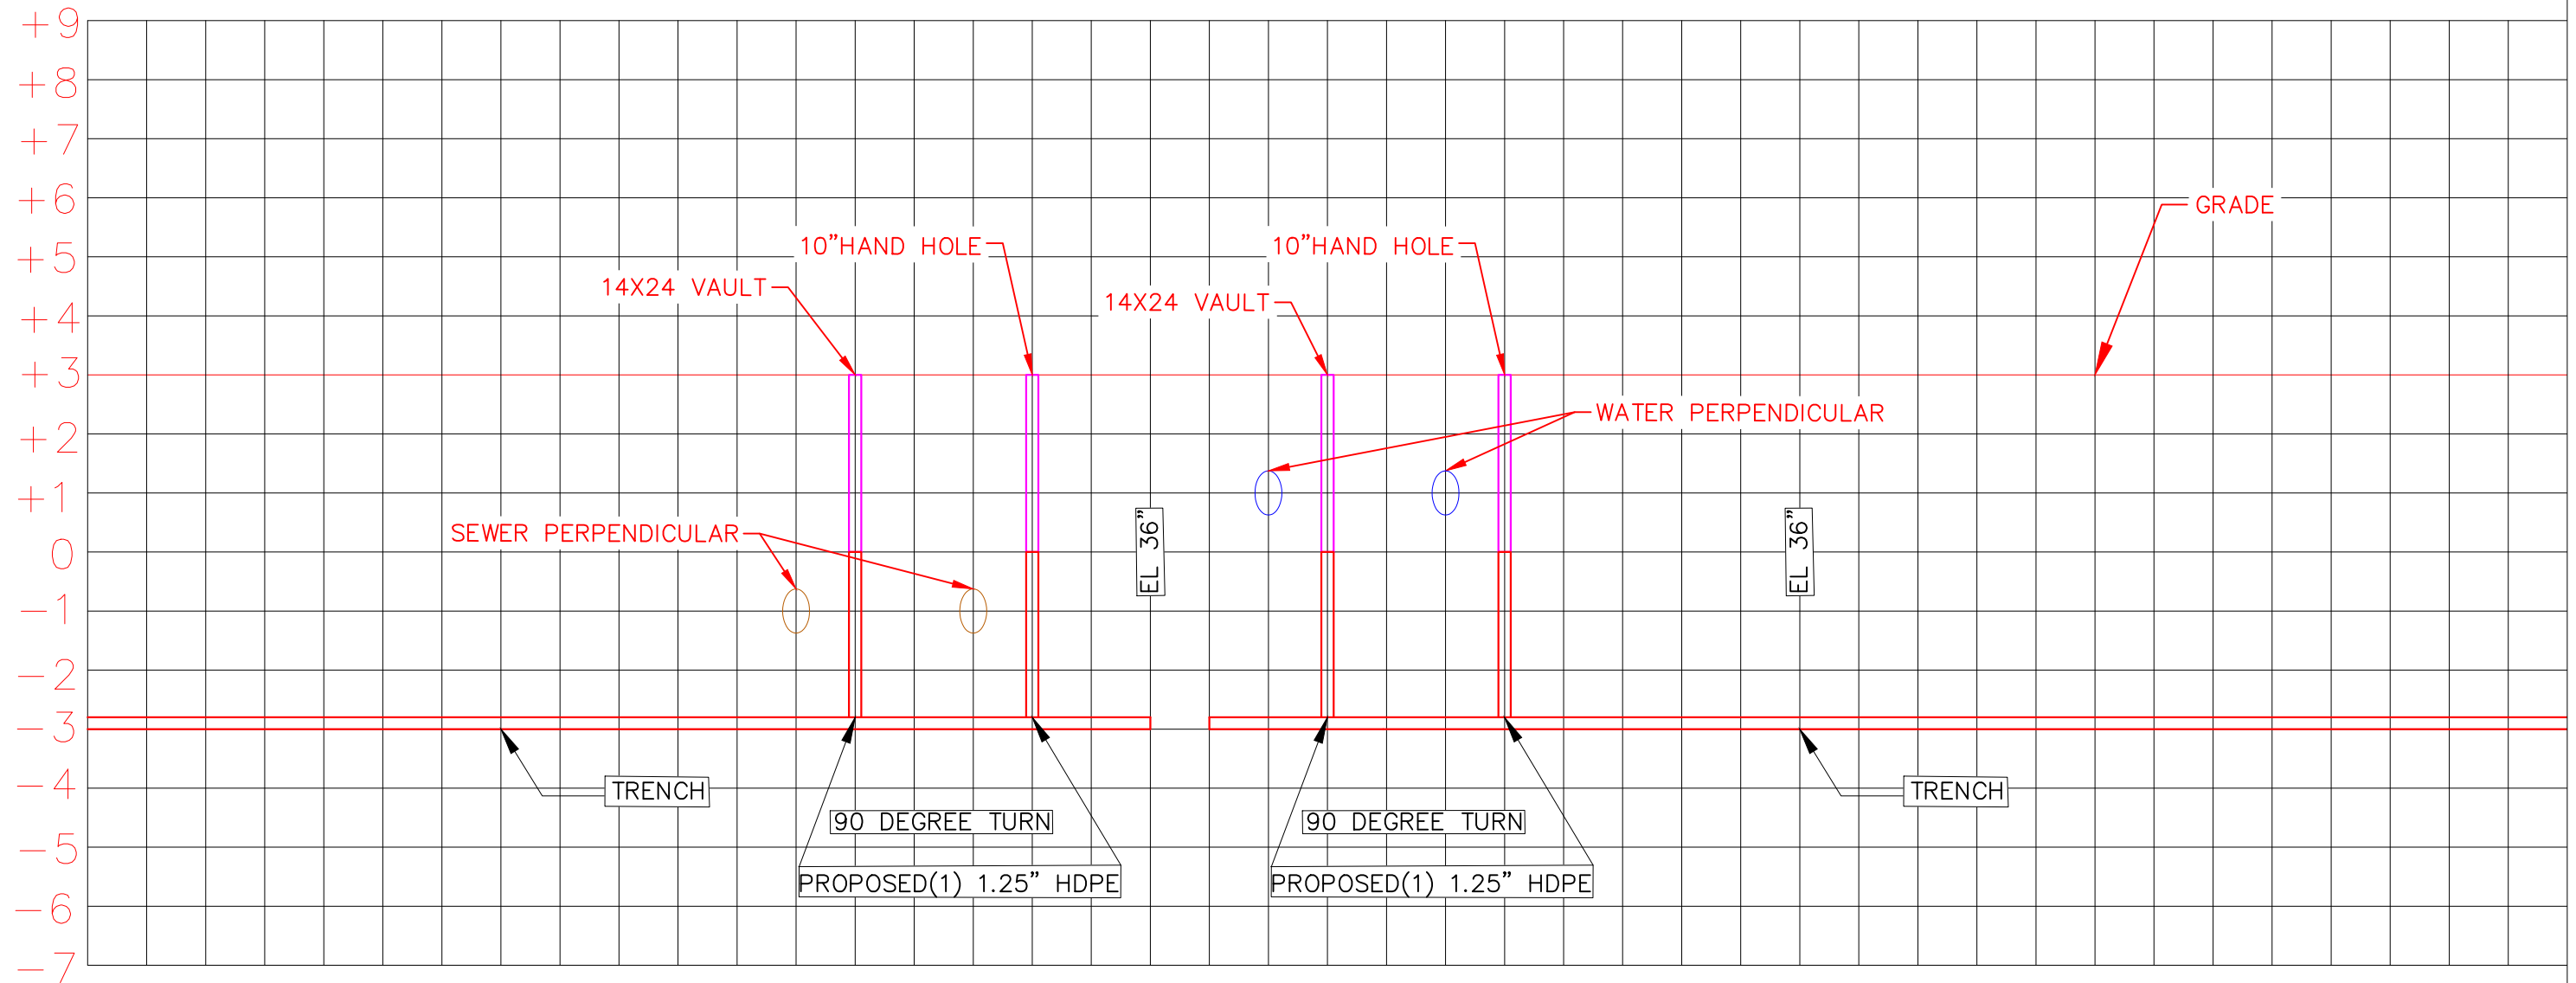

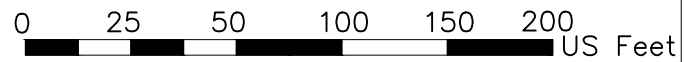



MAV_TOH_COMBINED_001_UTILITY PROFILE Page 96

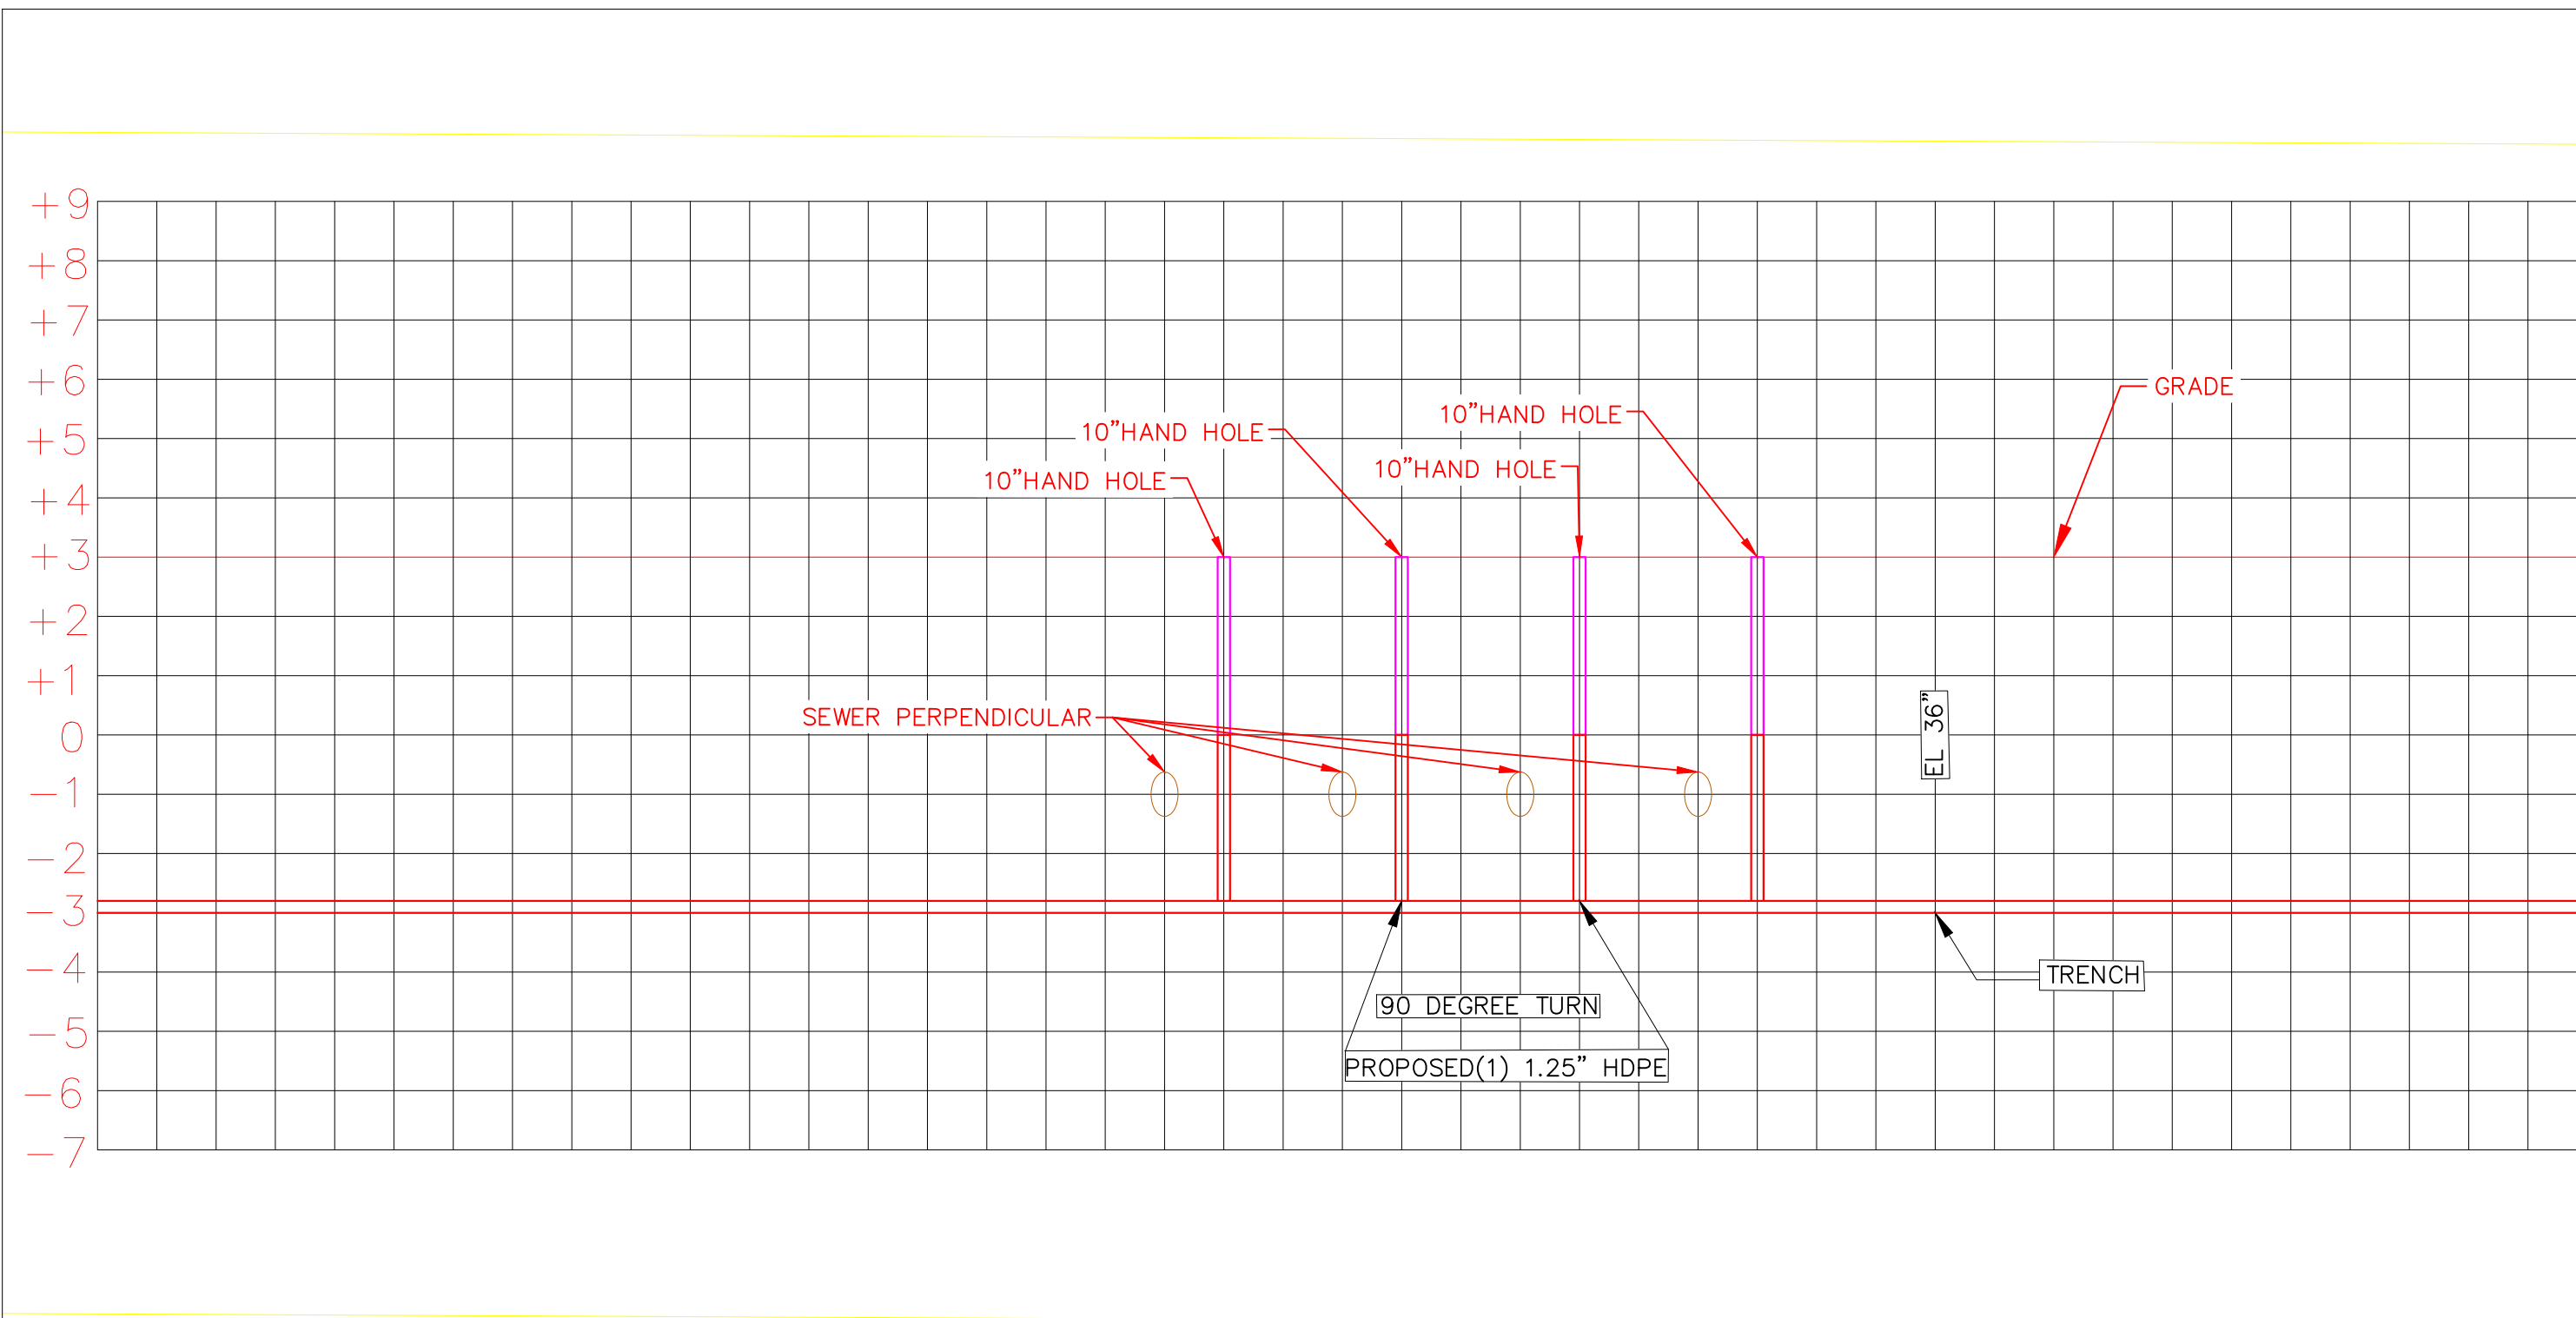

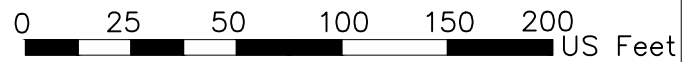



MAV_TOH_COMBINED_001_UTILITY PROFILE Page 97

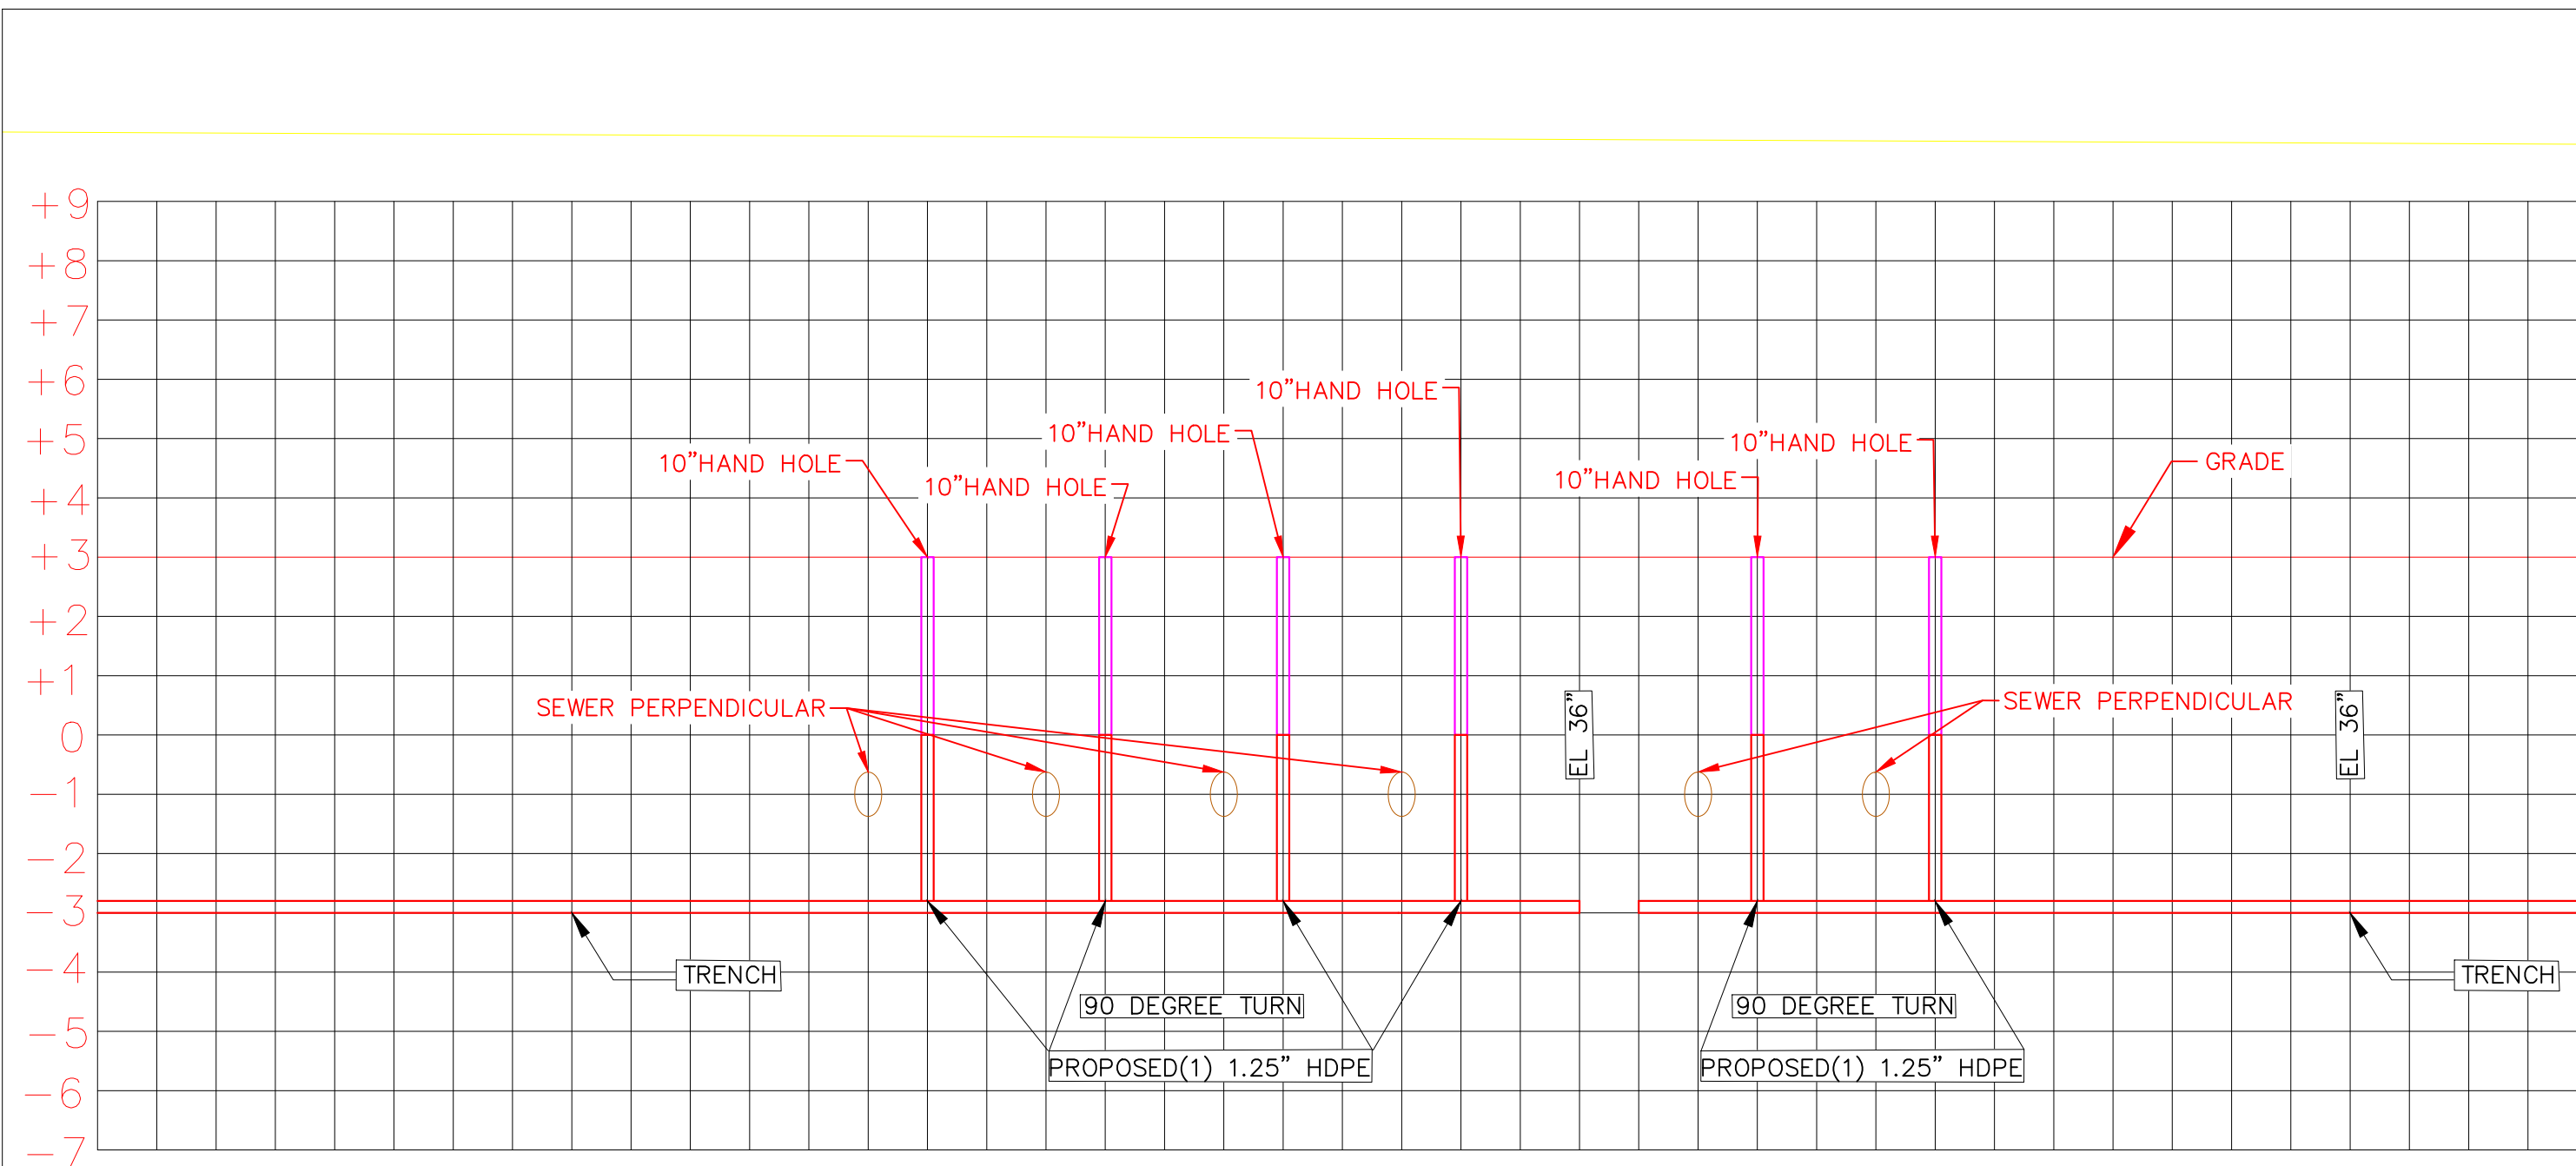

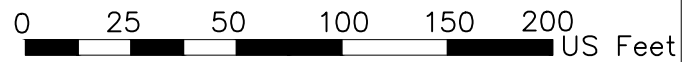


MAV_TOH_COMBINED_001_UTILITY PROFILE Page 98

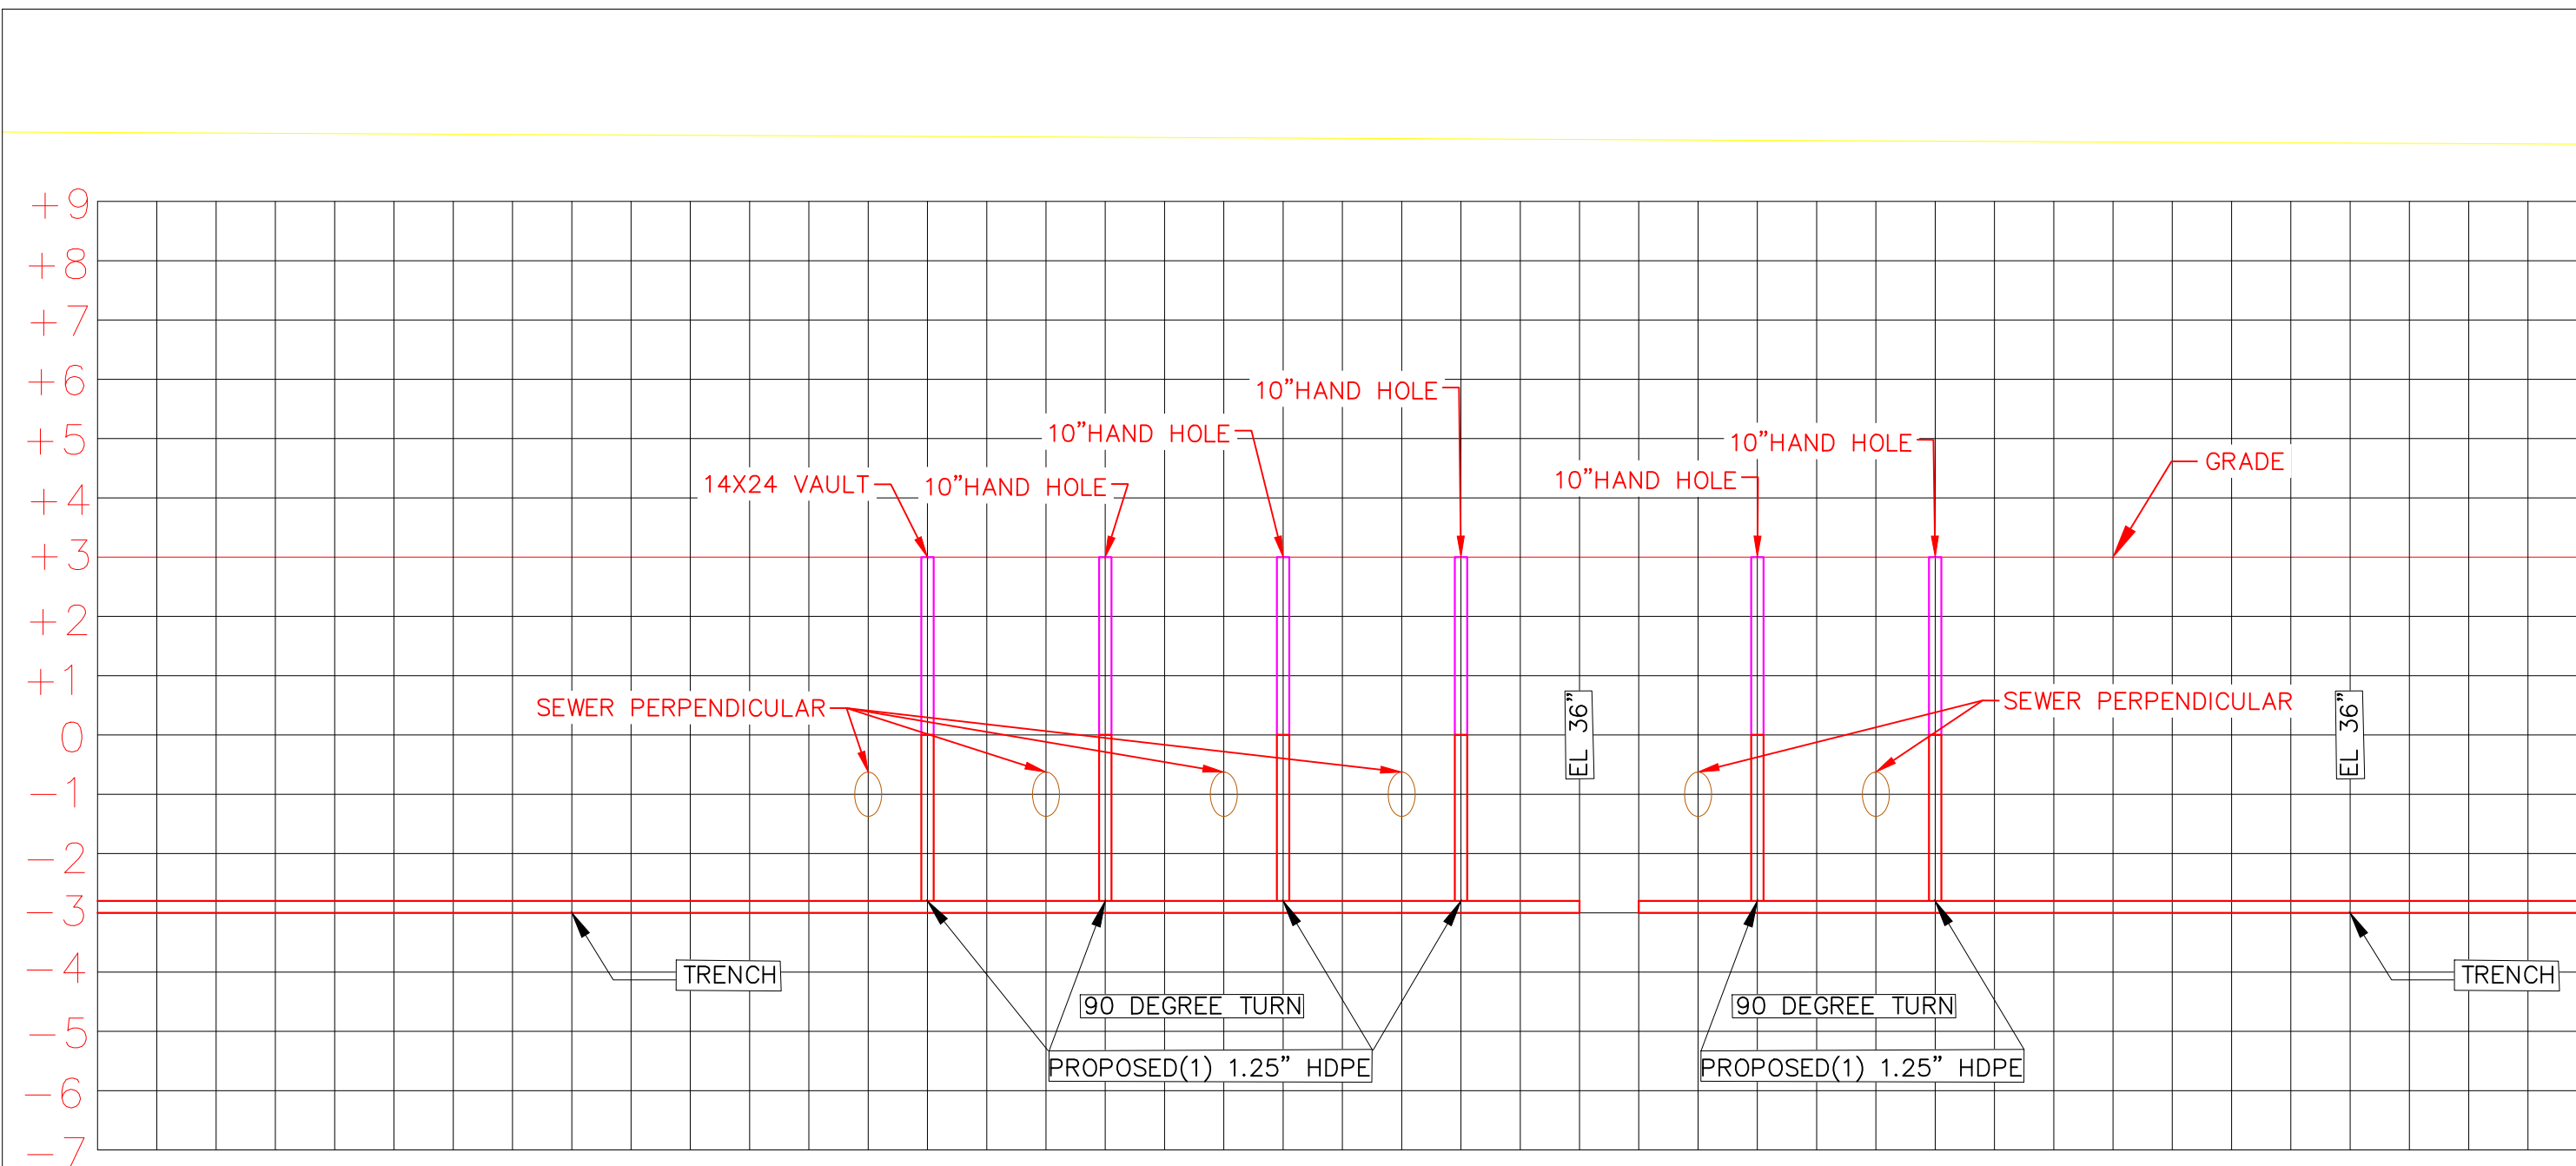

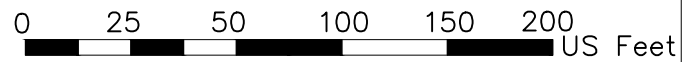



MAV_TOH_COMBINED_001_UTILITY PROFILE Page 99

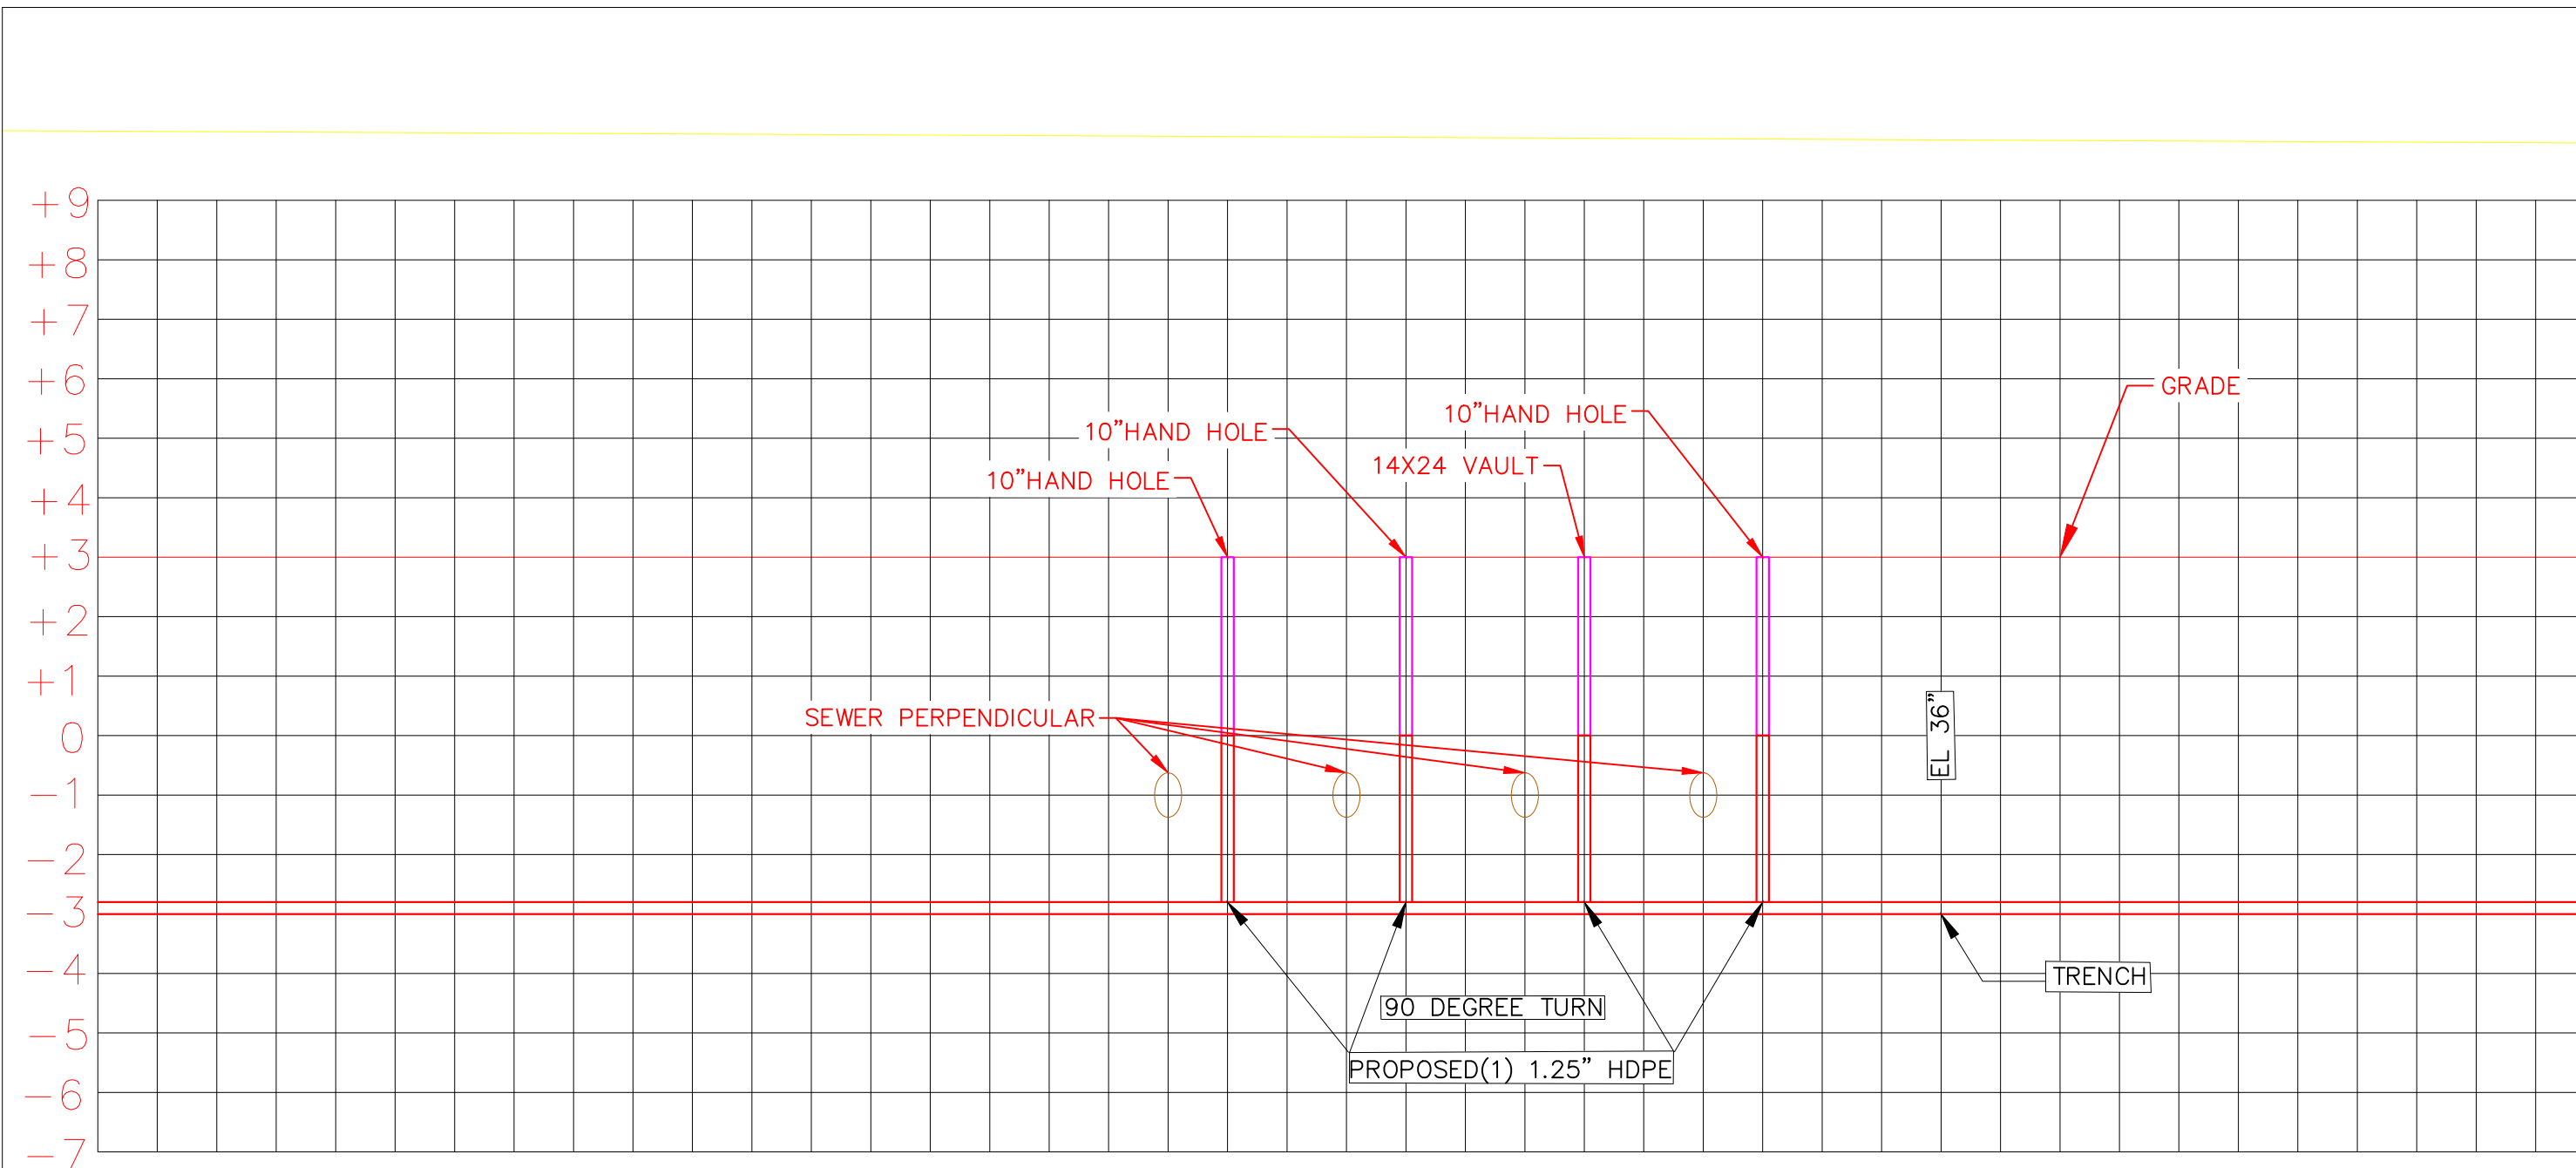




MAV_TOH_COMBINED_001_UTILTY PROFILE Page 101


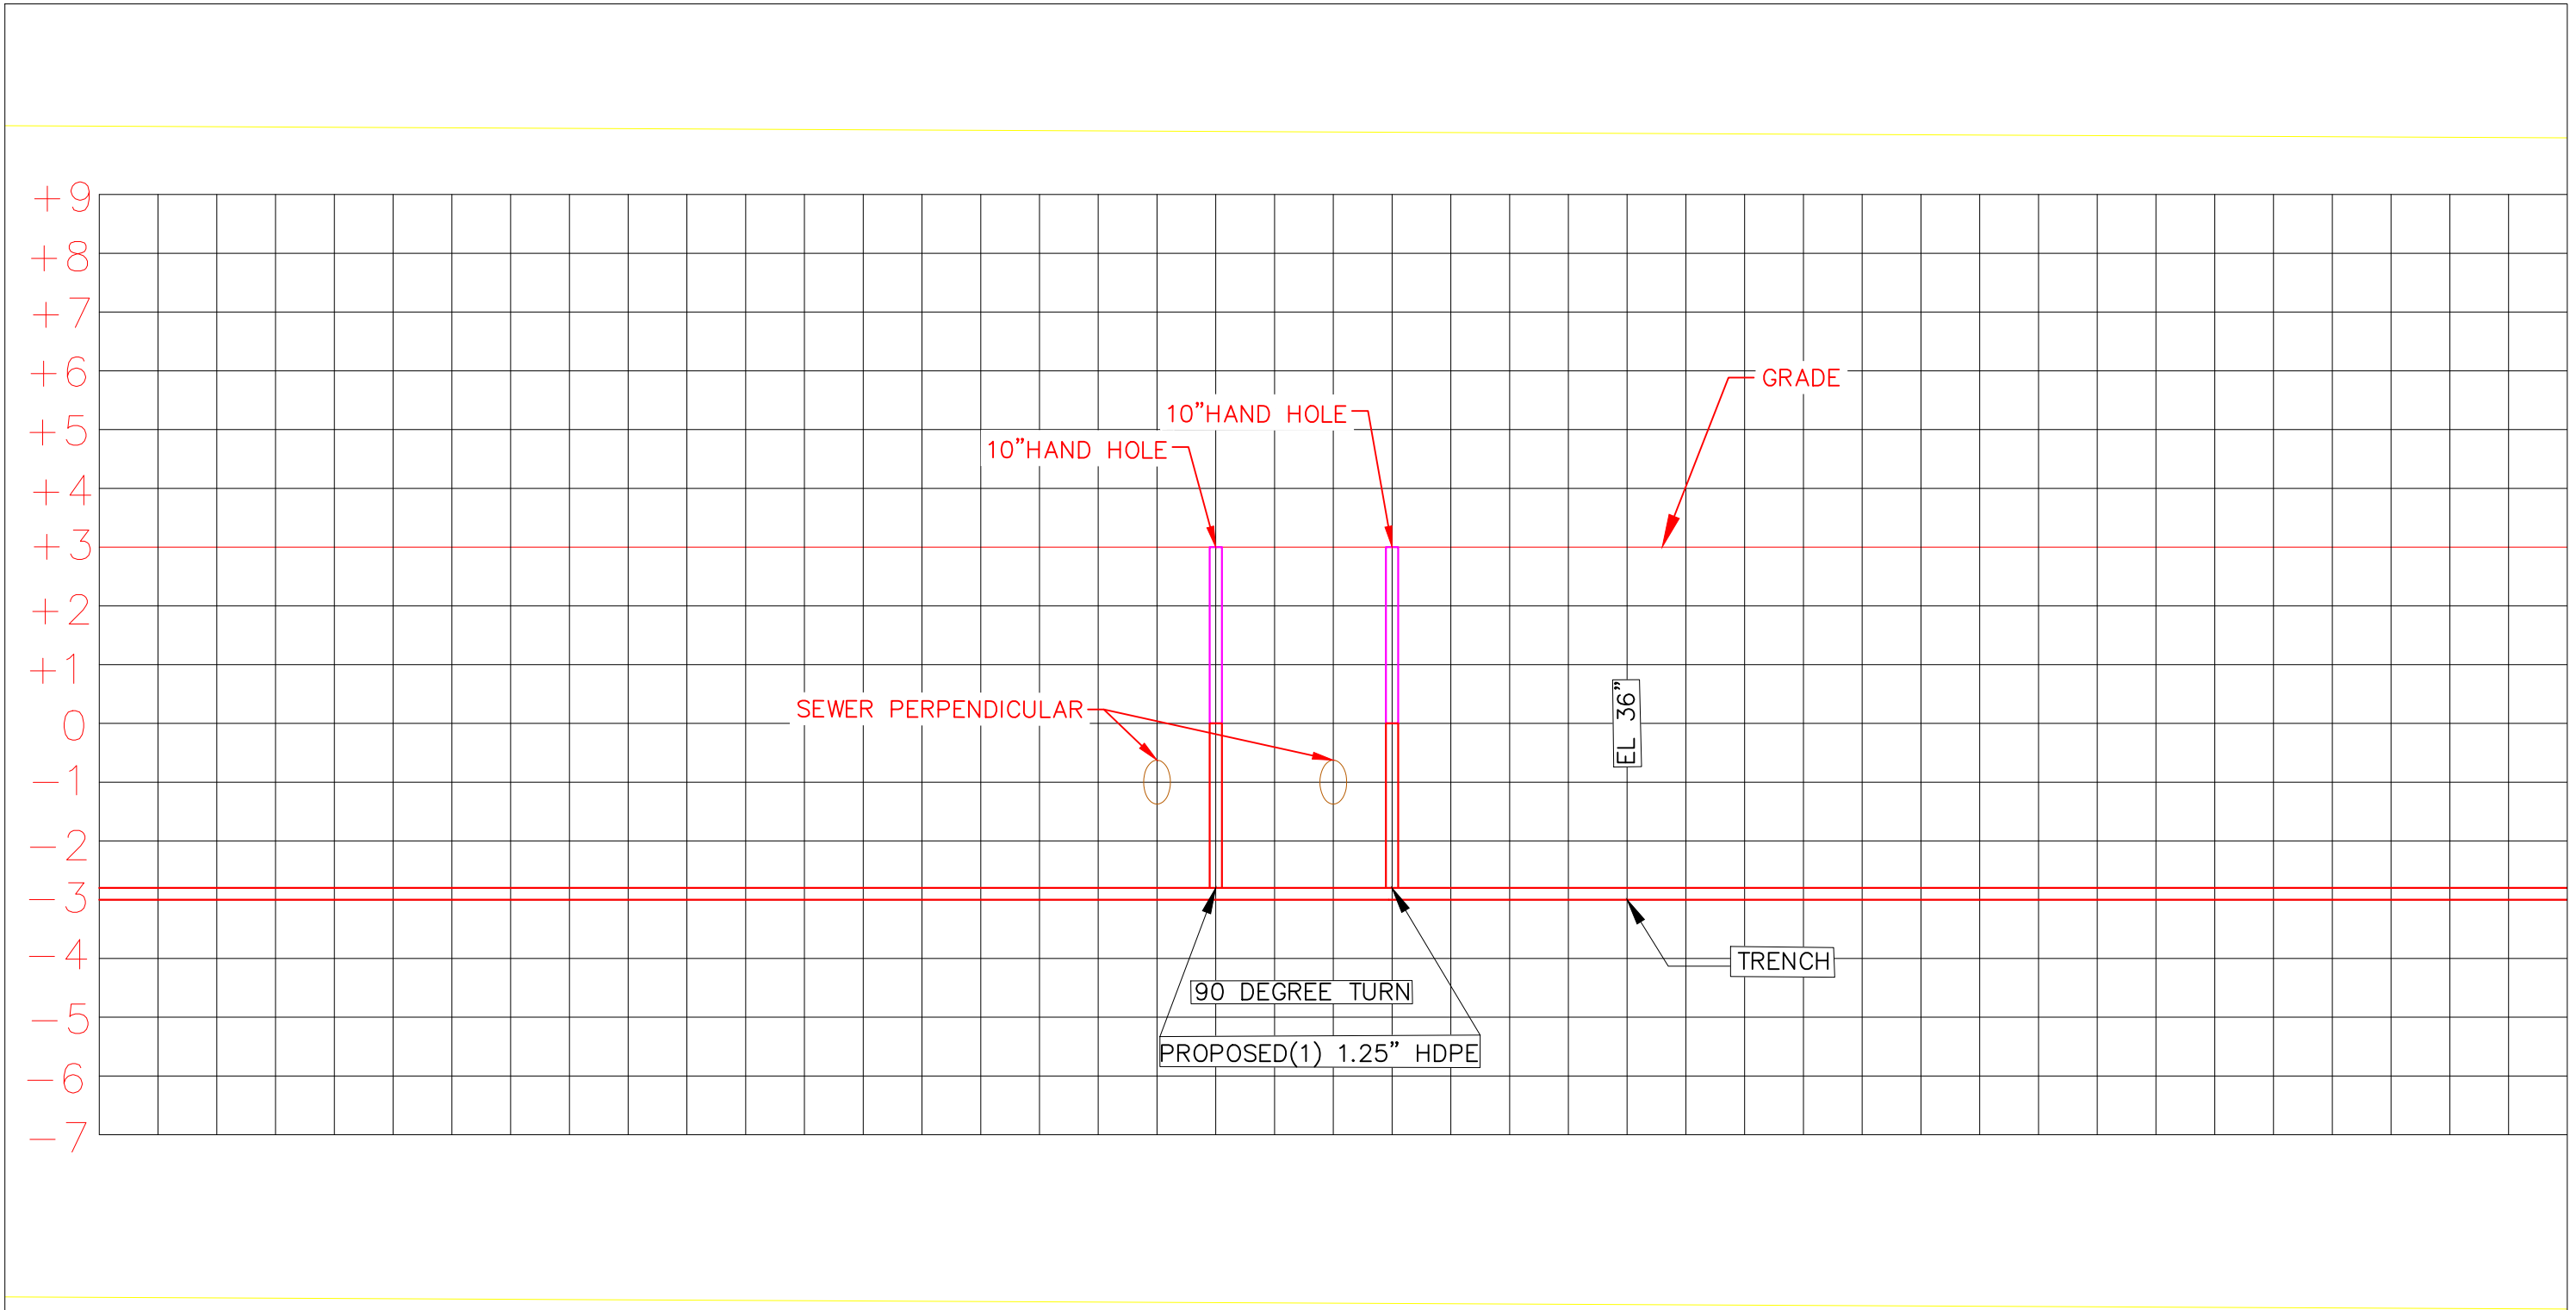


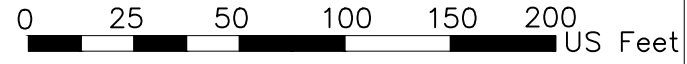



MAV_TOH_COMBINED_001_UTILILITY PROFILE Page 102

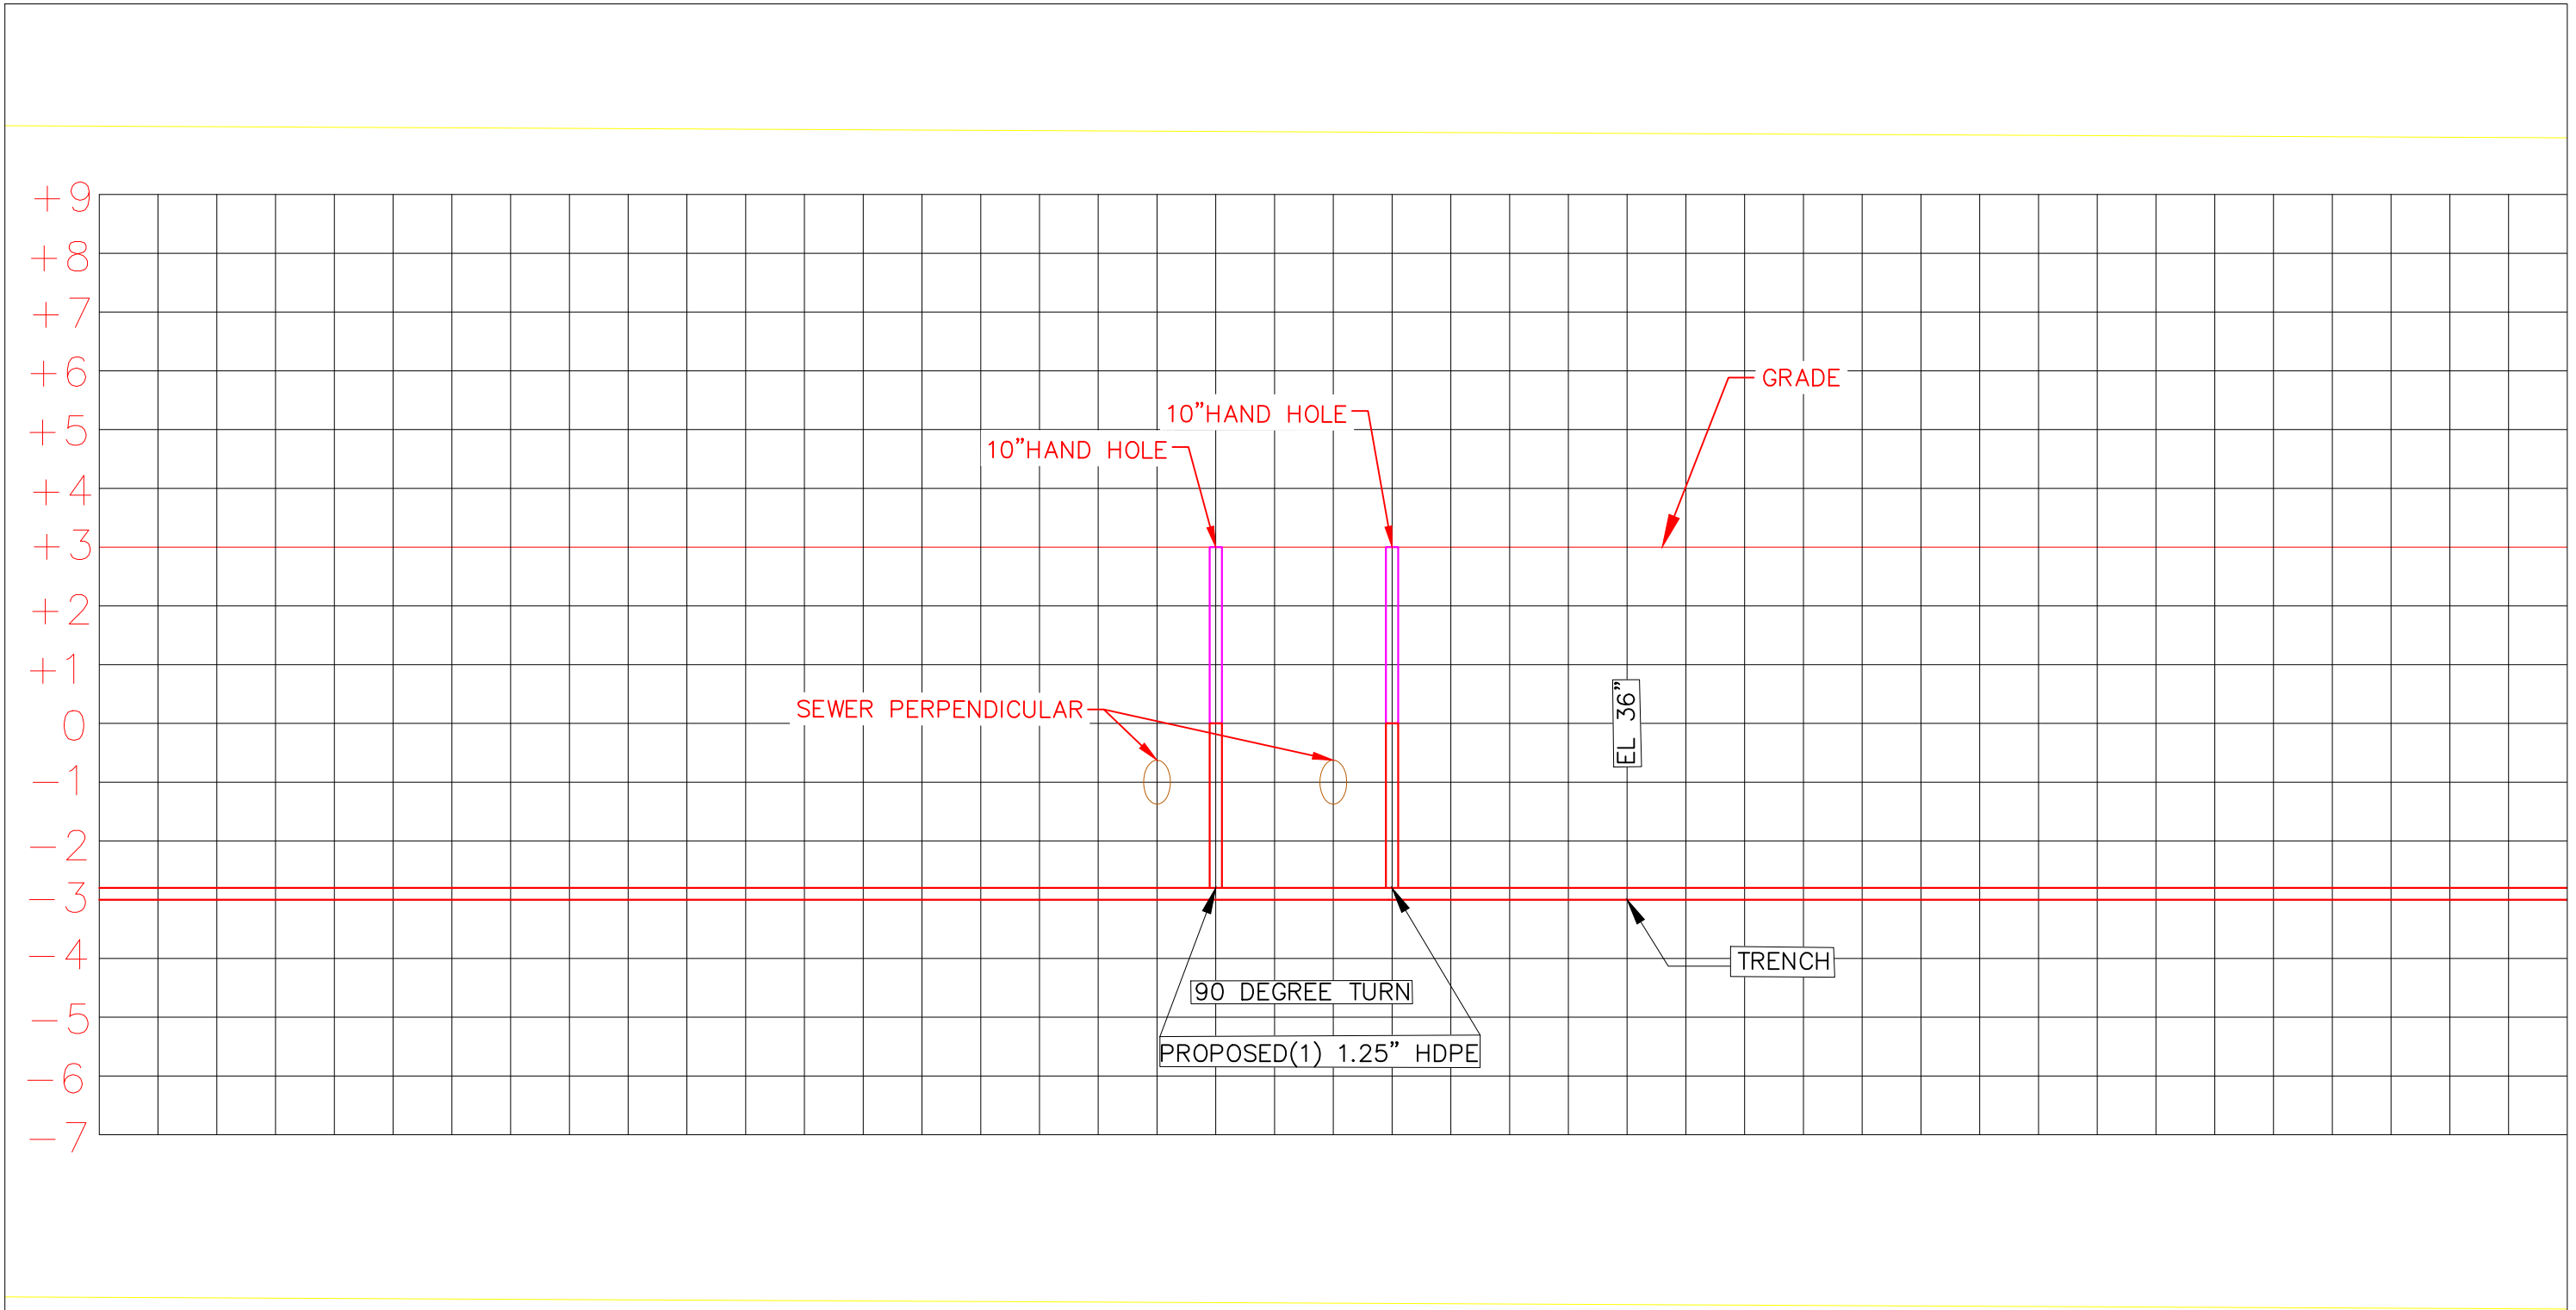



MAV_TOH_COMBINED_001_UTILITY PROFILE Page 103

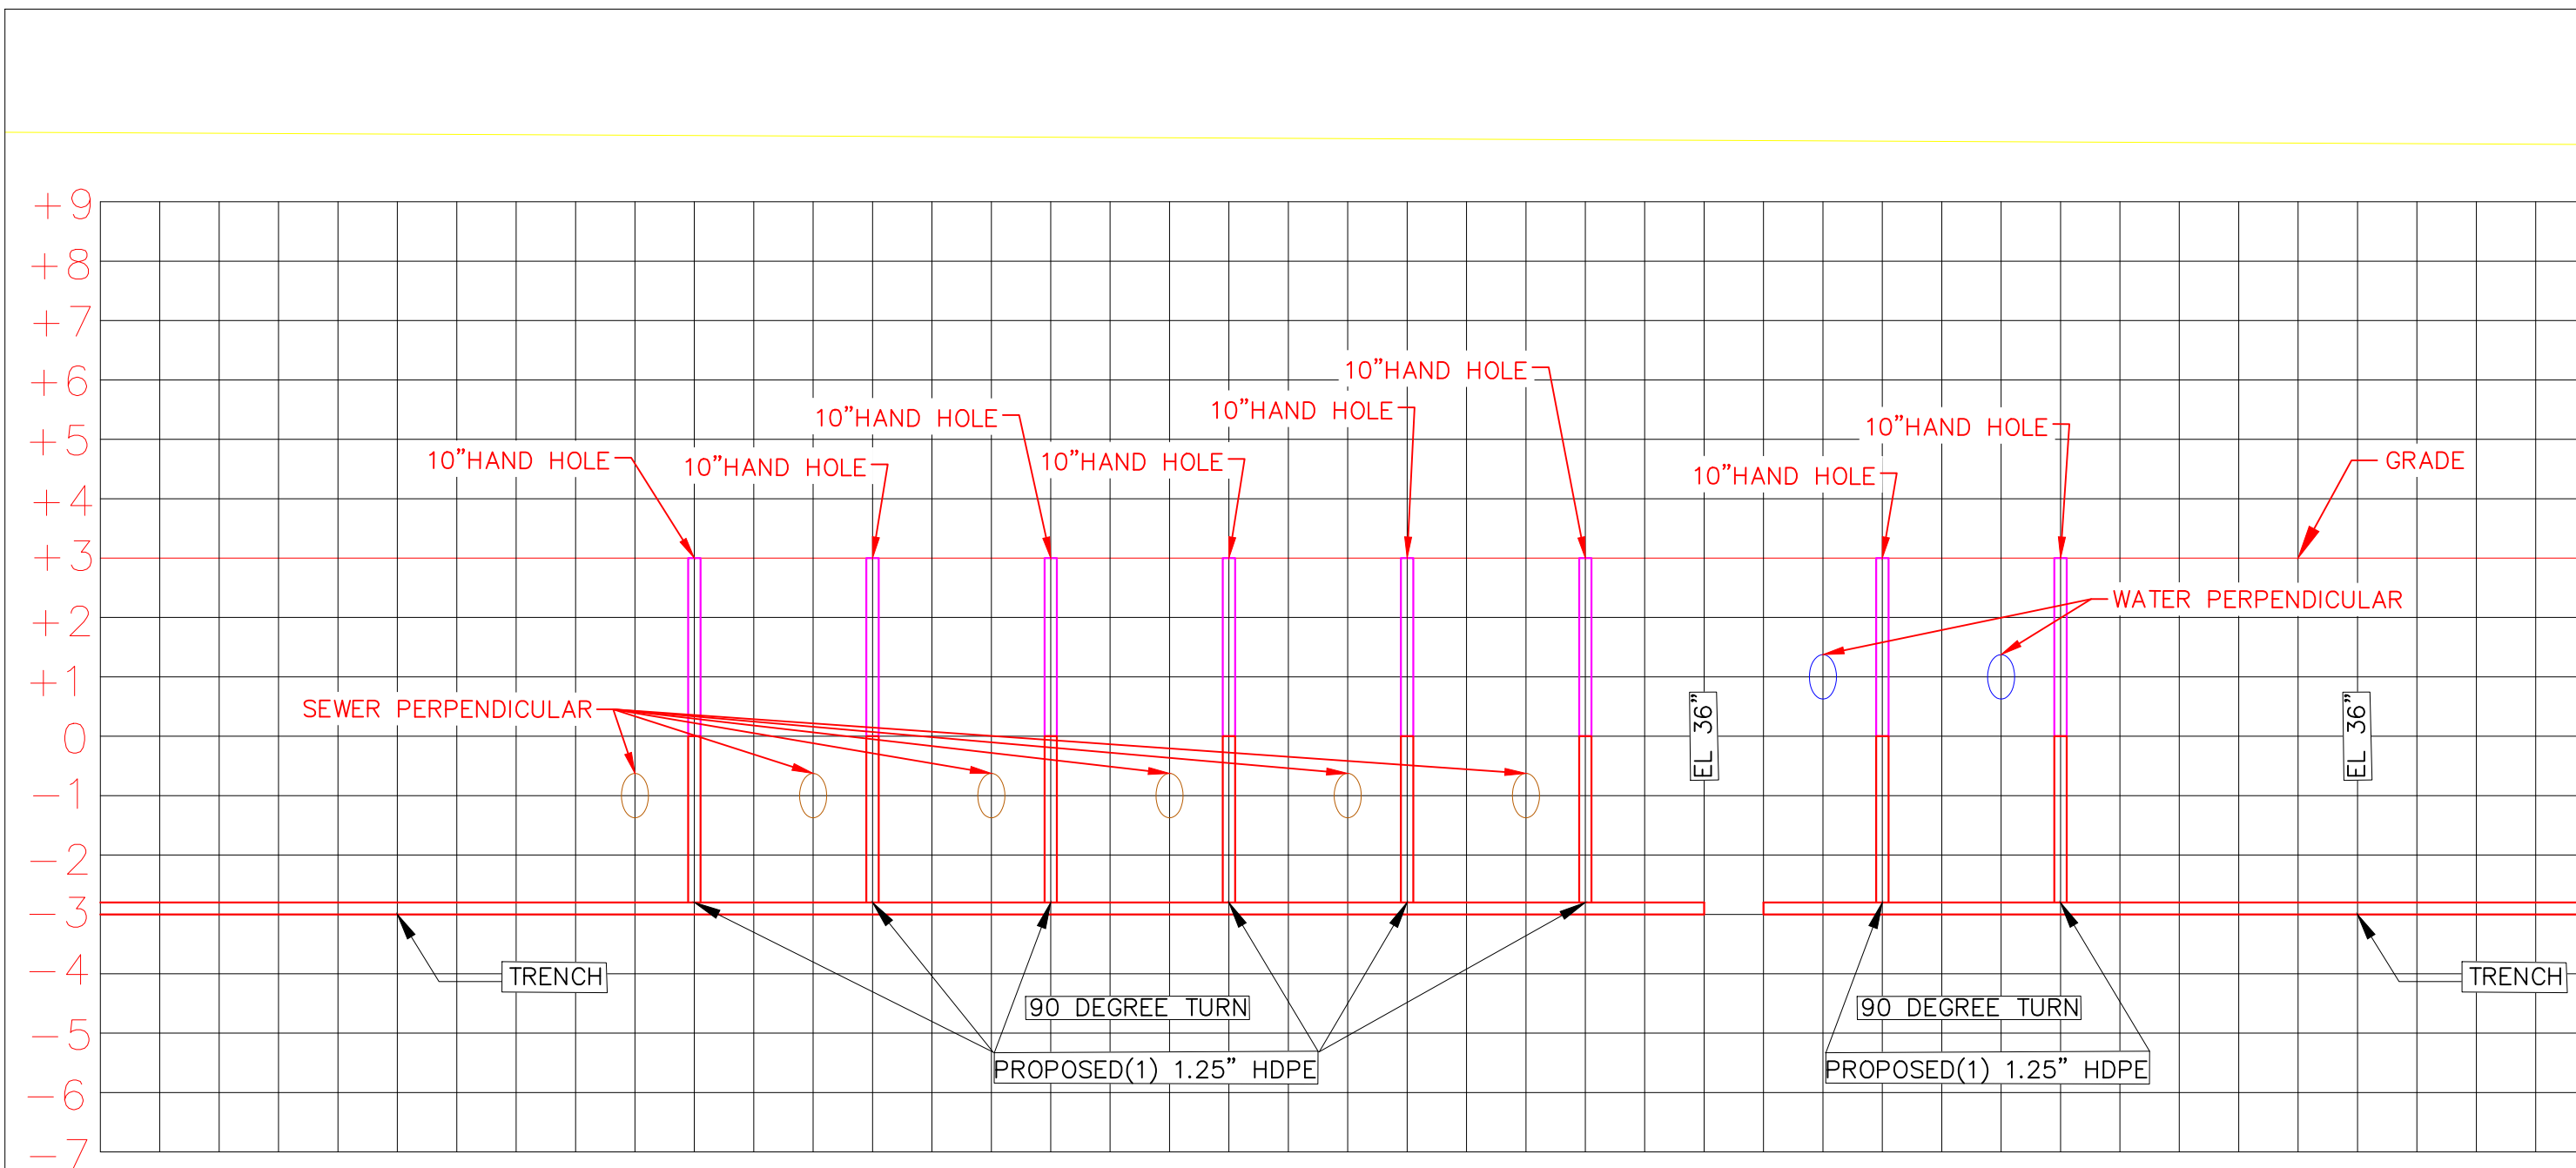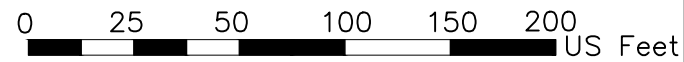



MAV_TOH_COMBINED_001_UTILTY PROFILE Page 147

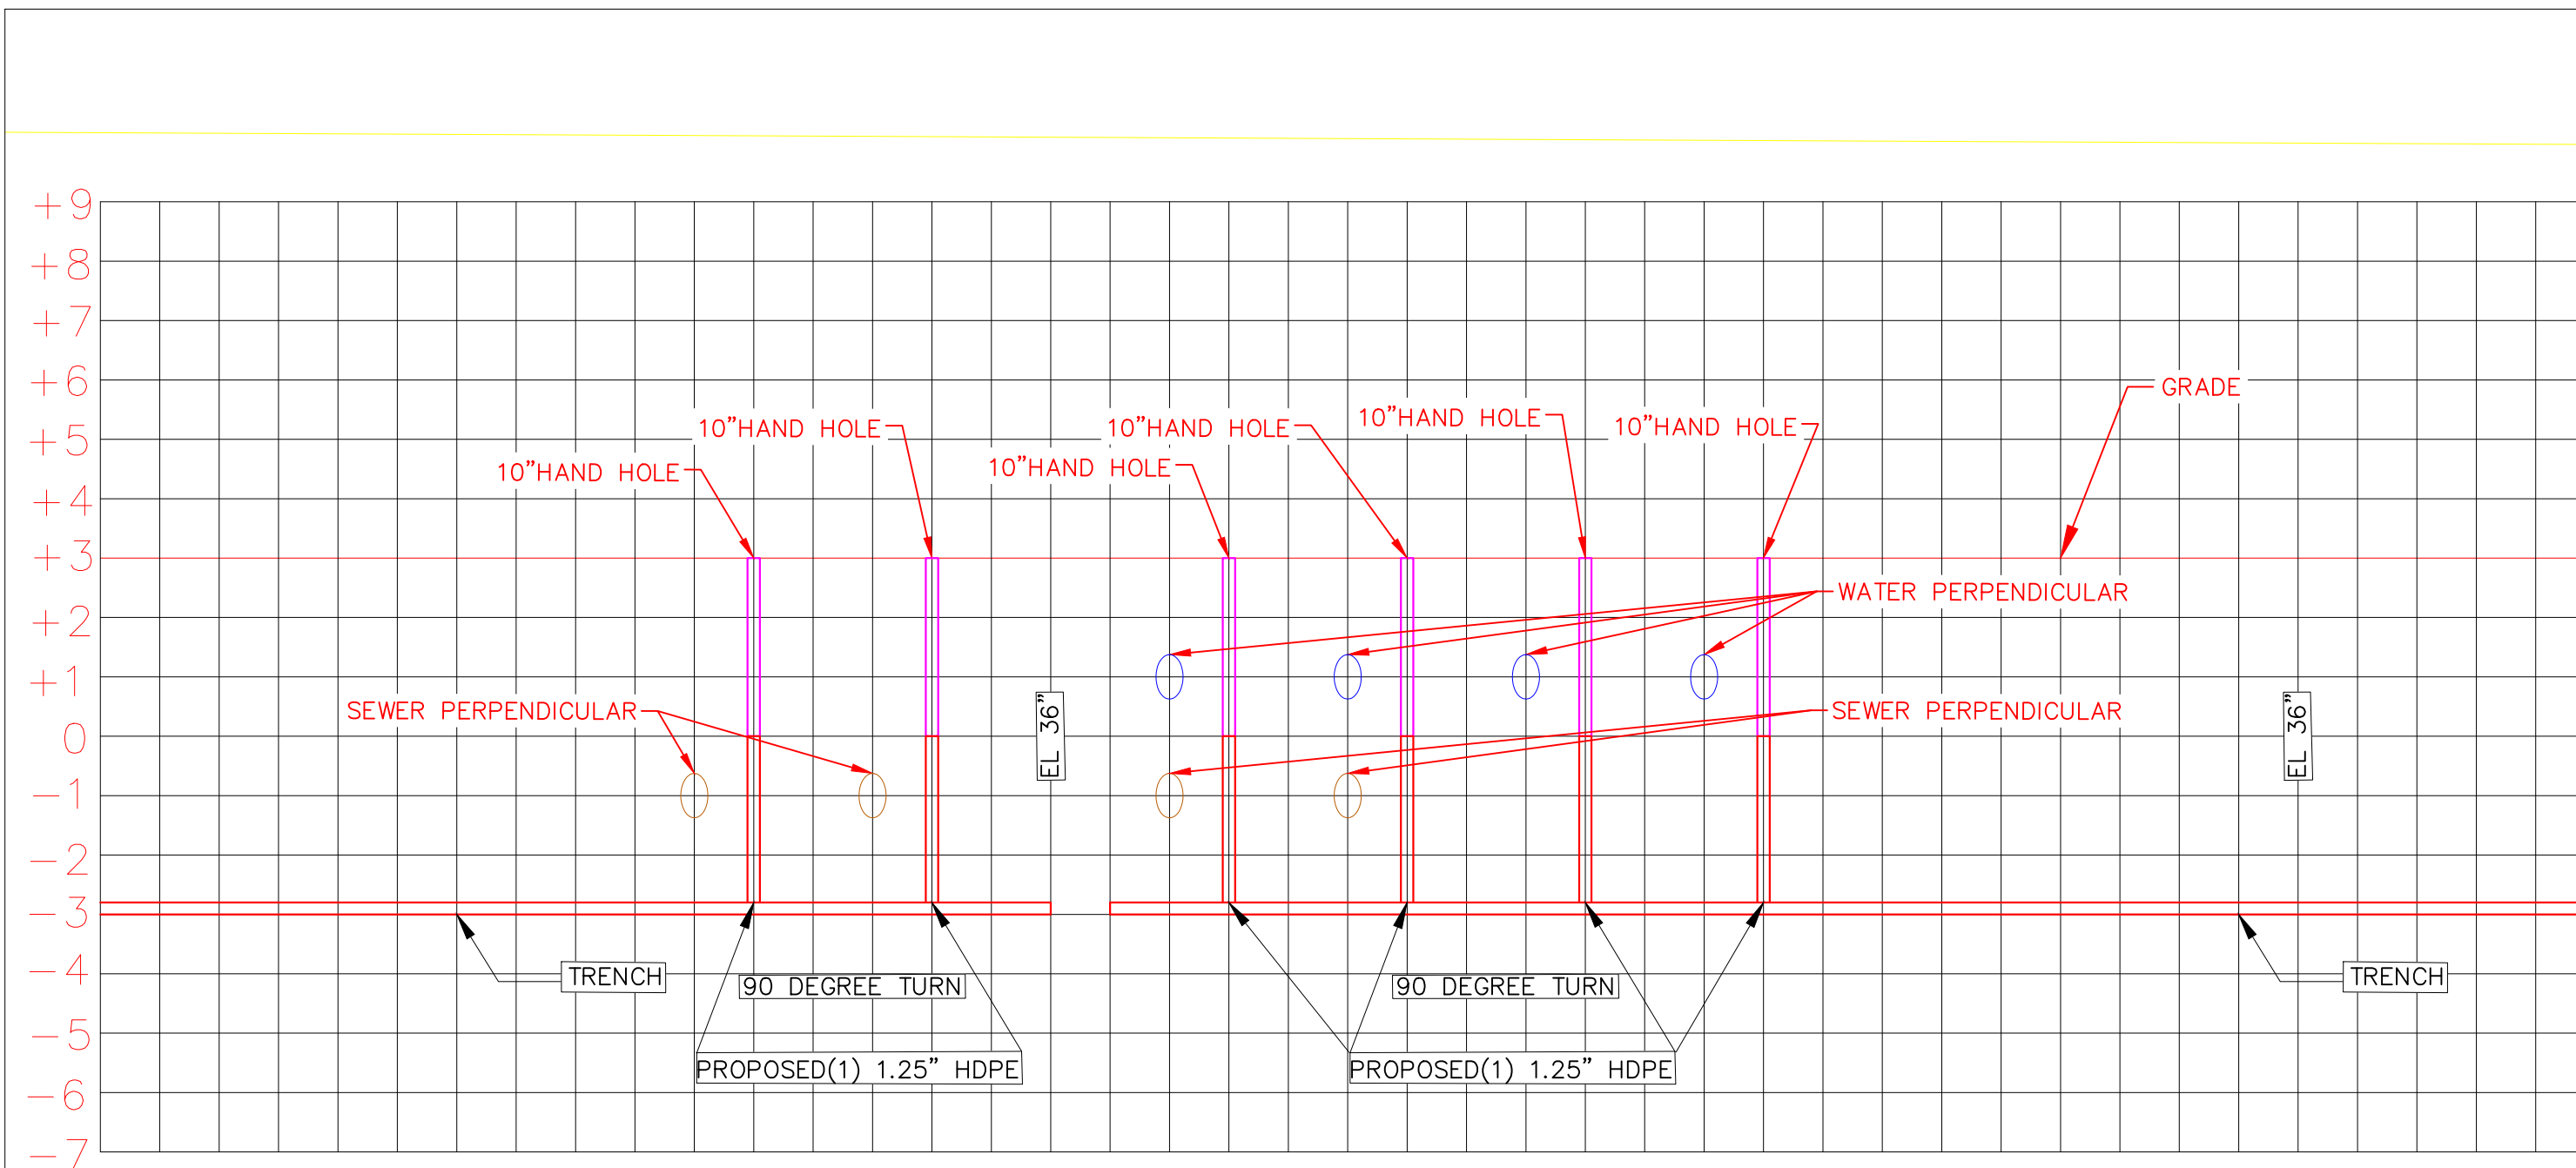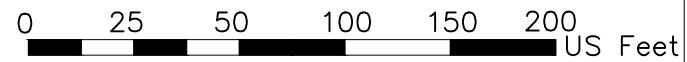


MAV_TOH_COMBINED_001_UTILILITY PROFILE Page 150

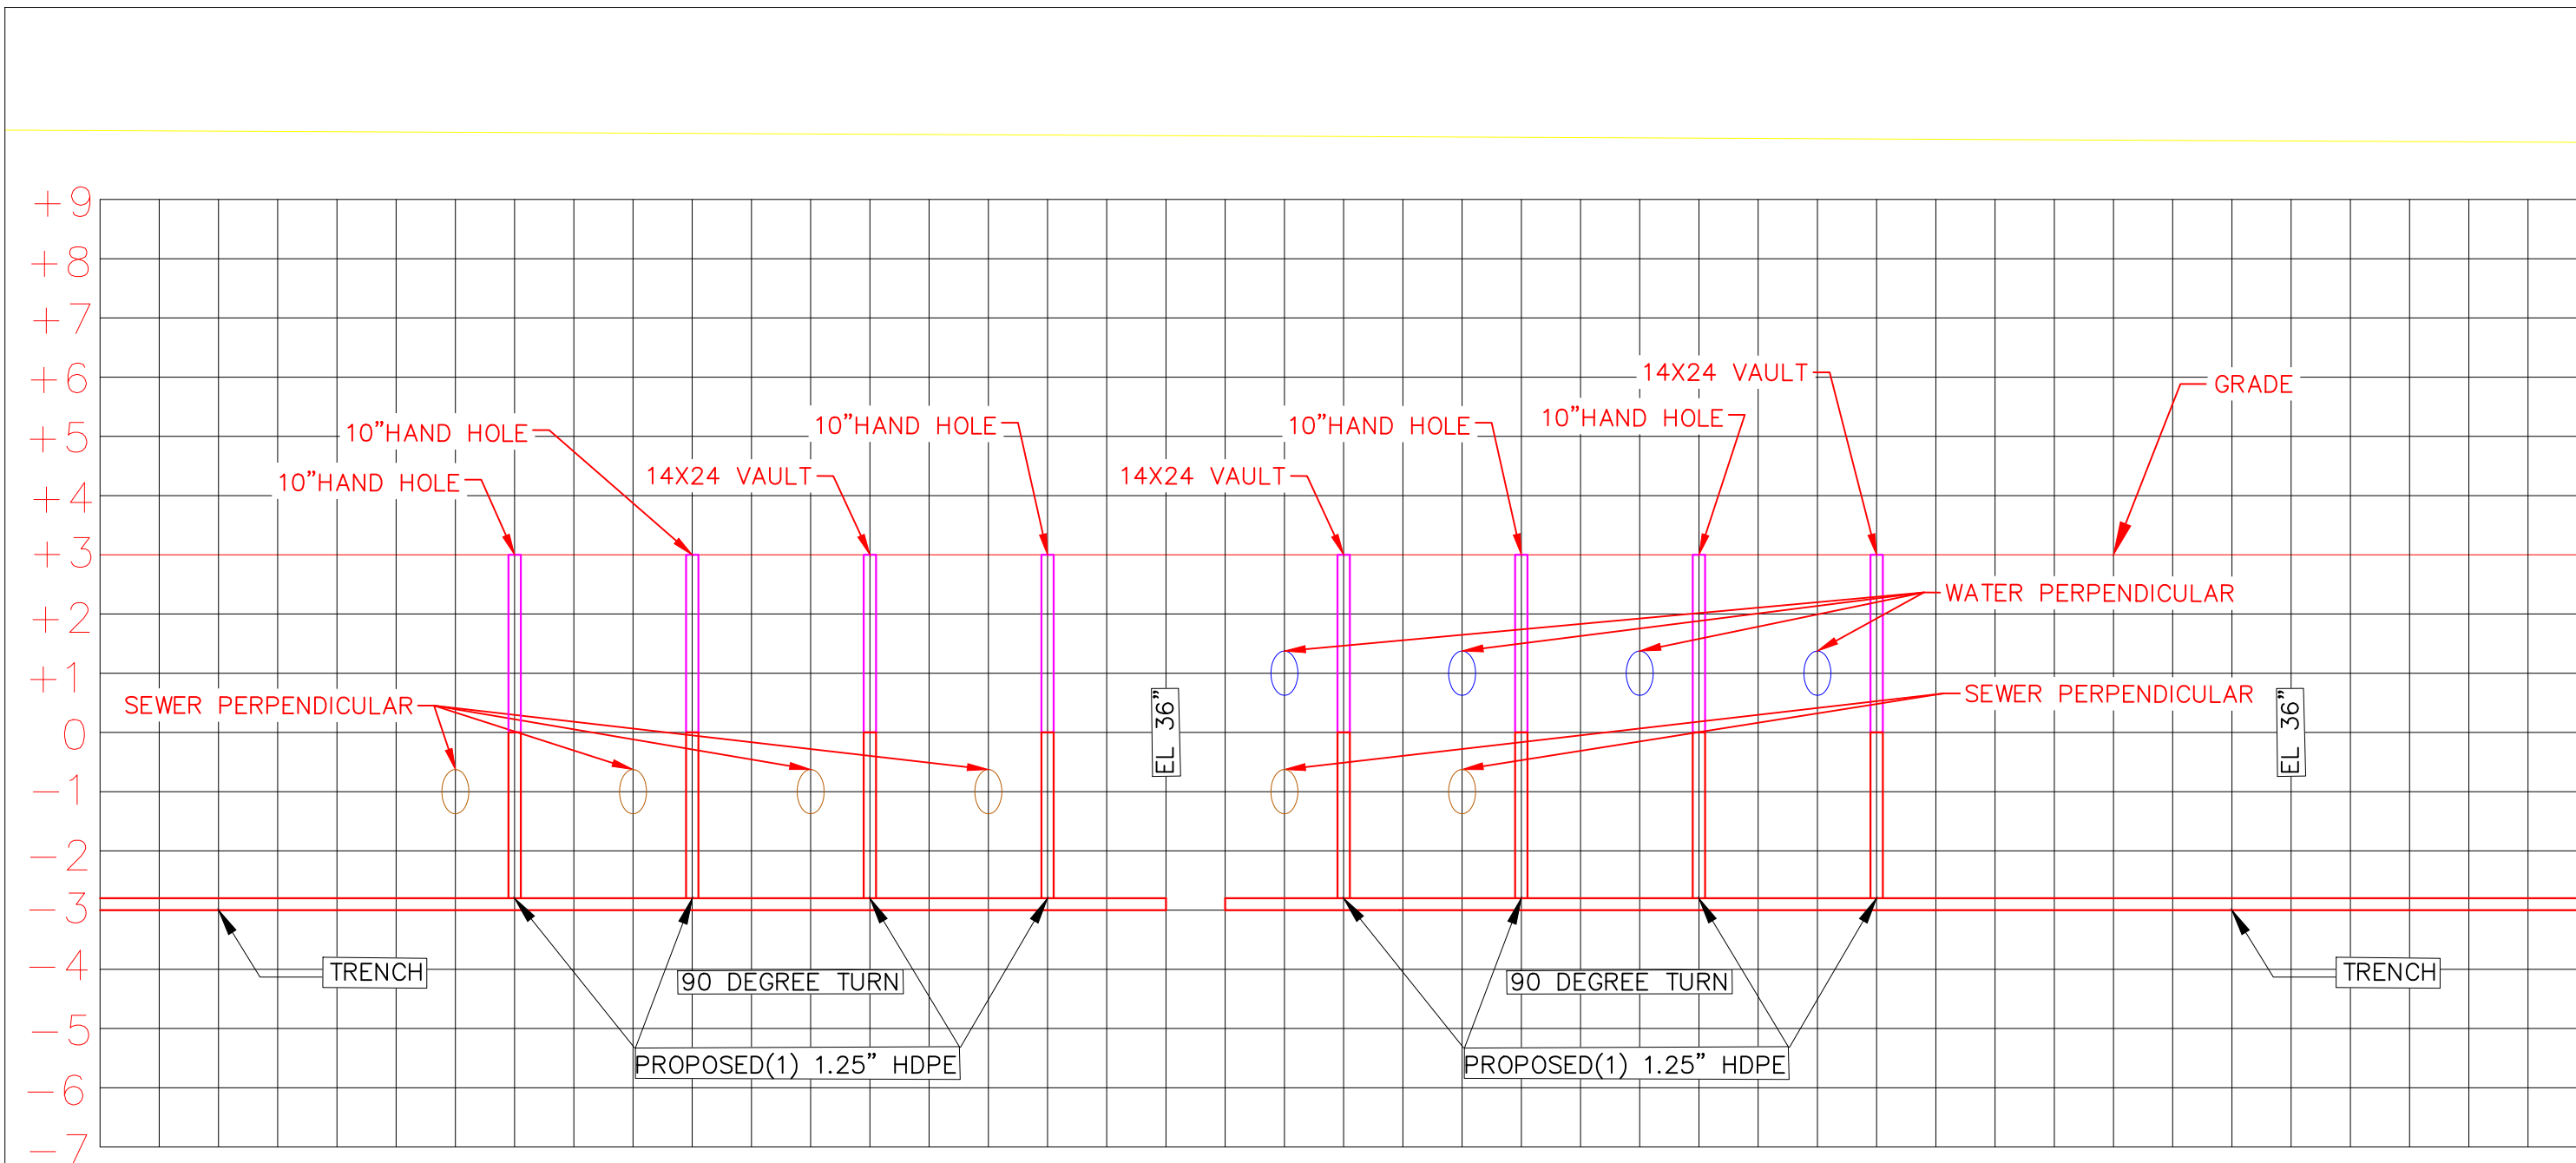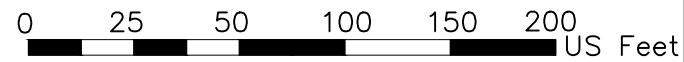


MAV_TOH_COMBINED_001_UTILITY PROFILE Page 151

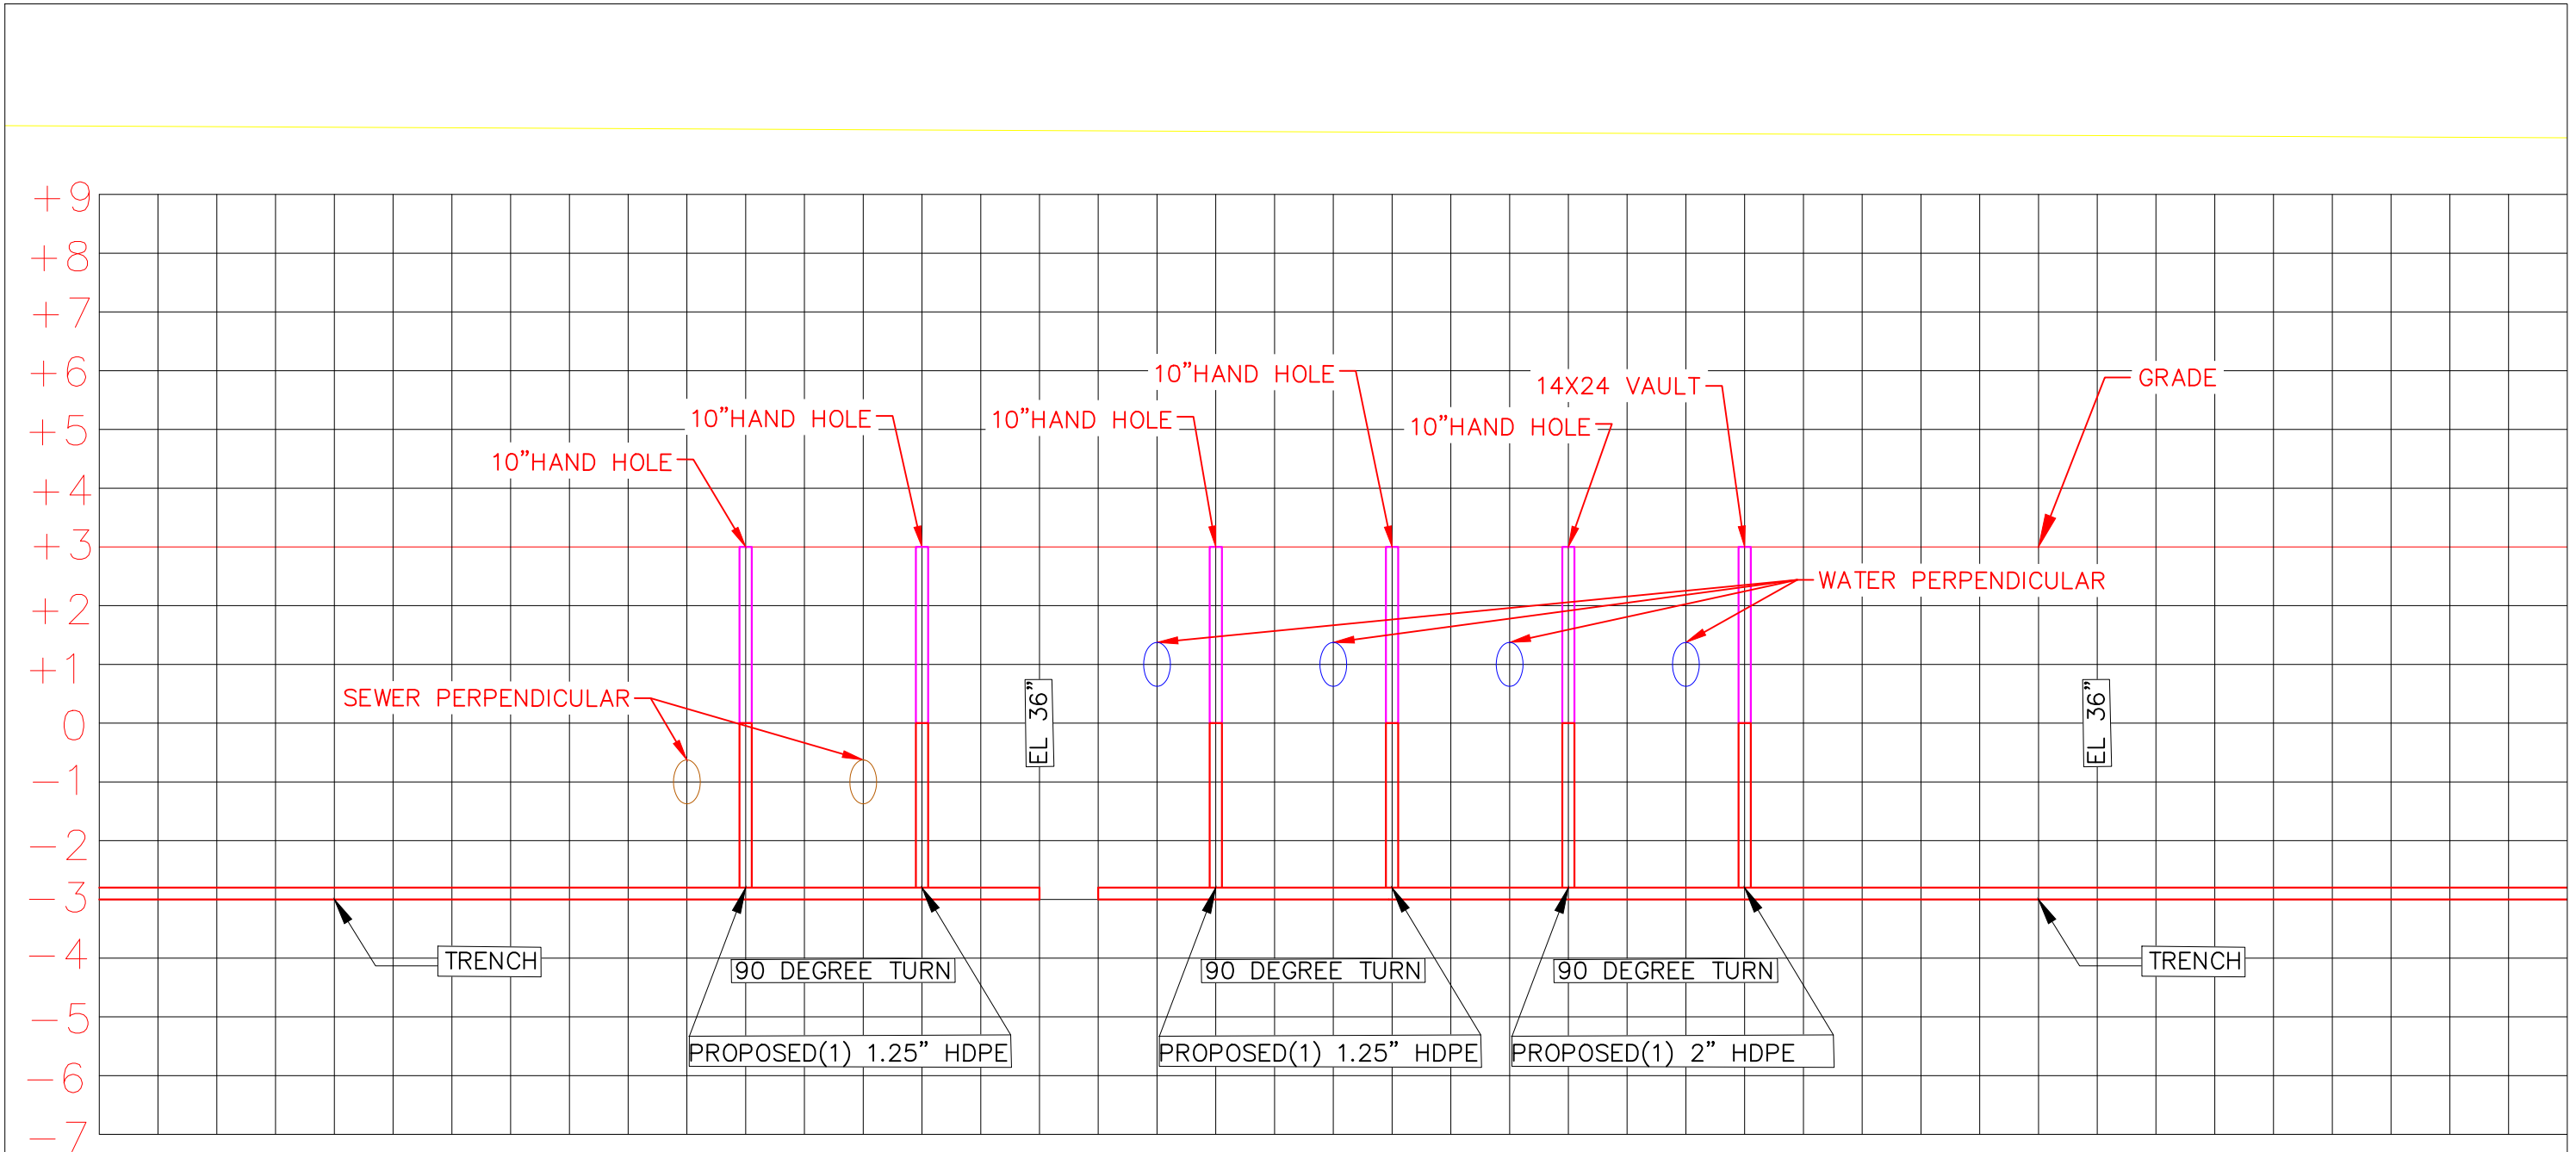
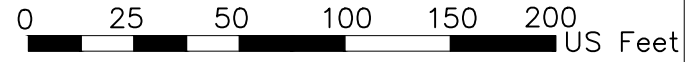


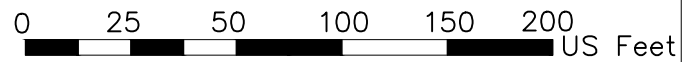



MAV_TOH_COMBINED_001_UTILITY PROFILE Page 152

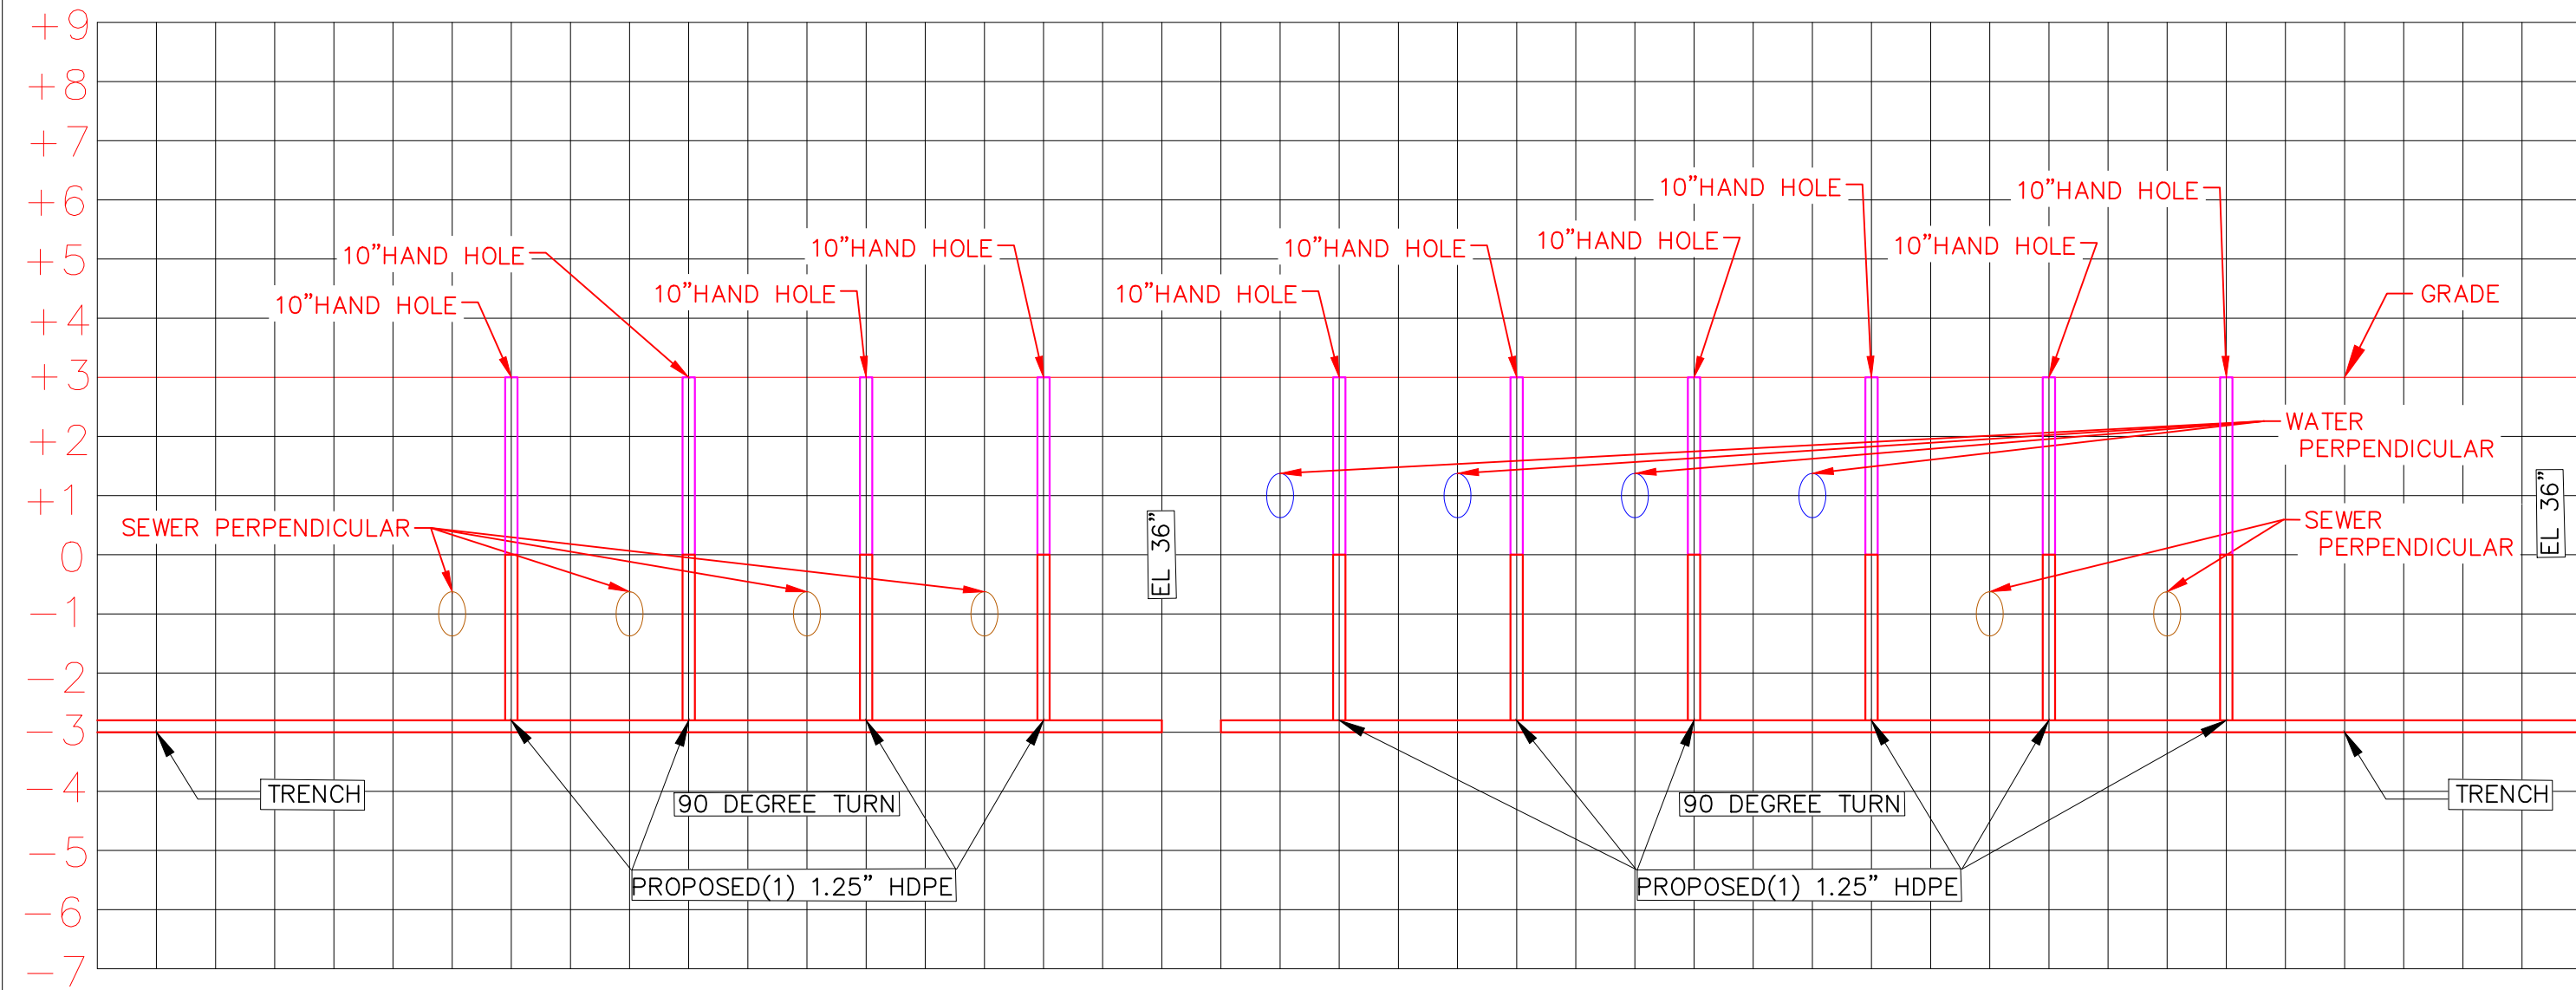



MAV_TOH_COMBINED_001_UTILITY PROFILE Page 153

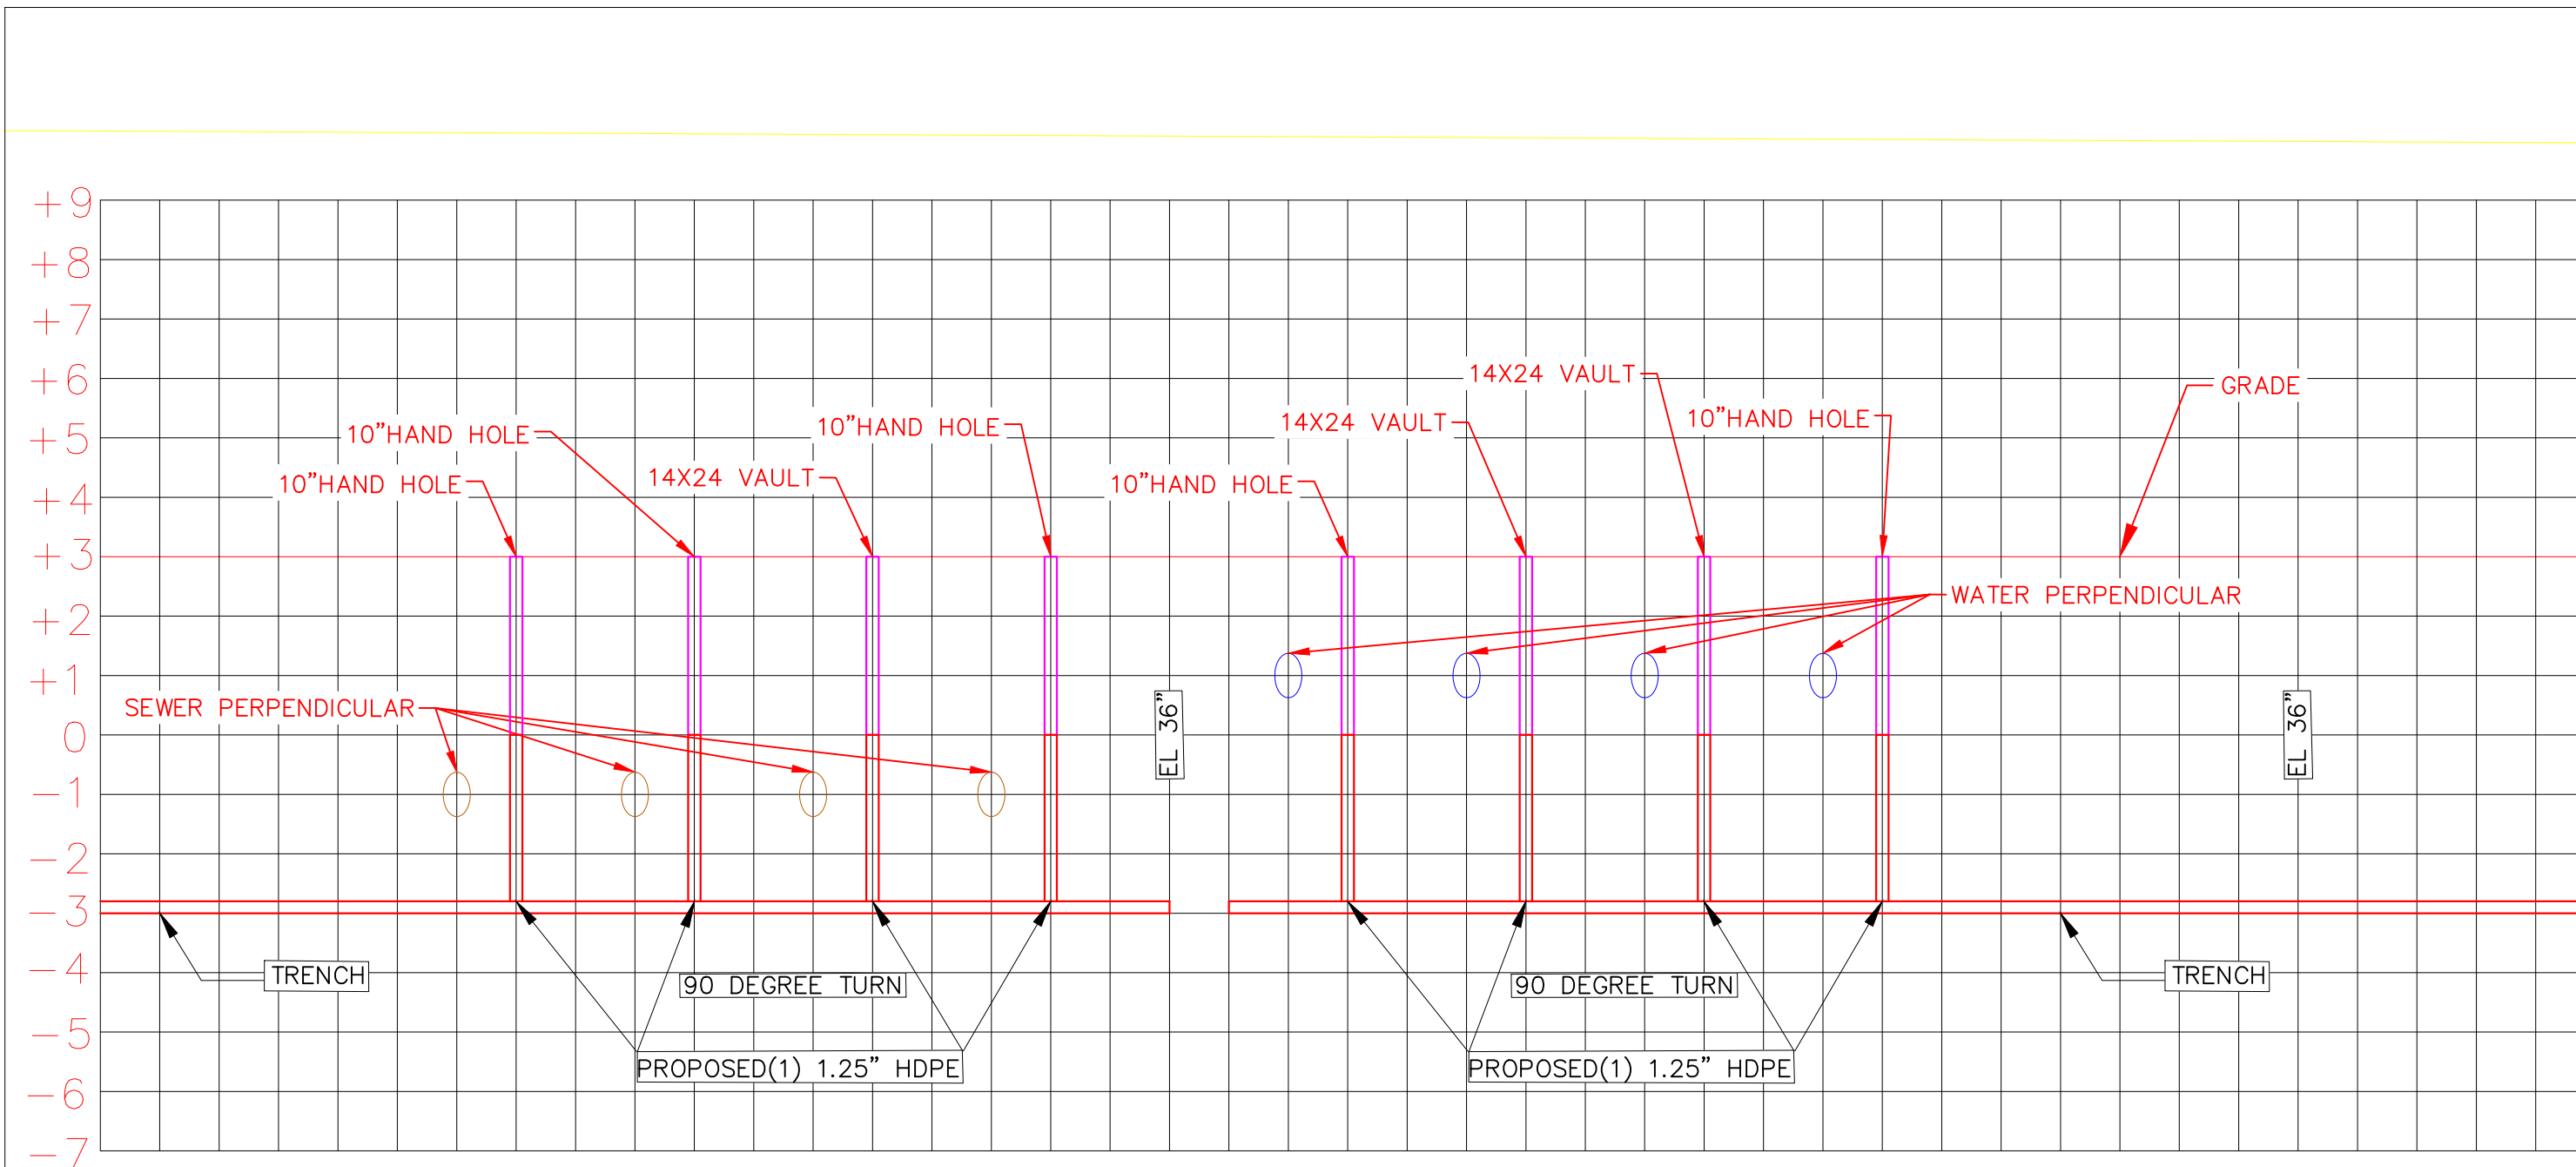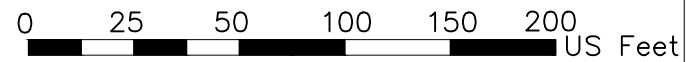



MAV_TOH_COMBINED_001_UTILITY PROFILE Page 154

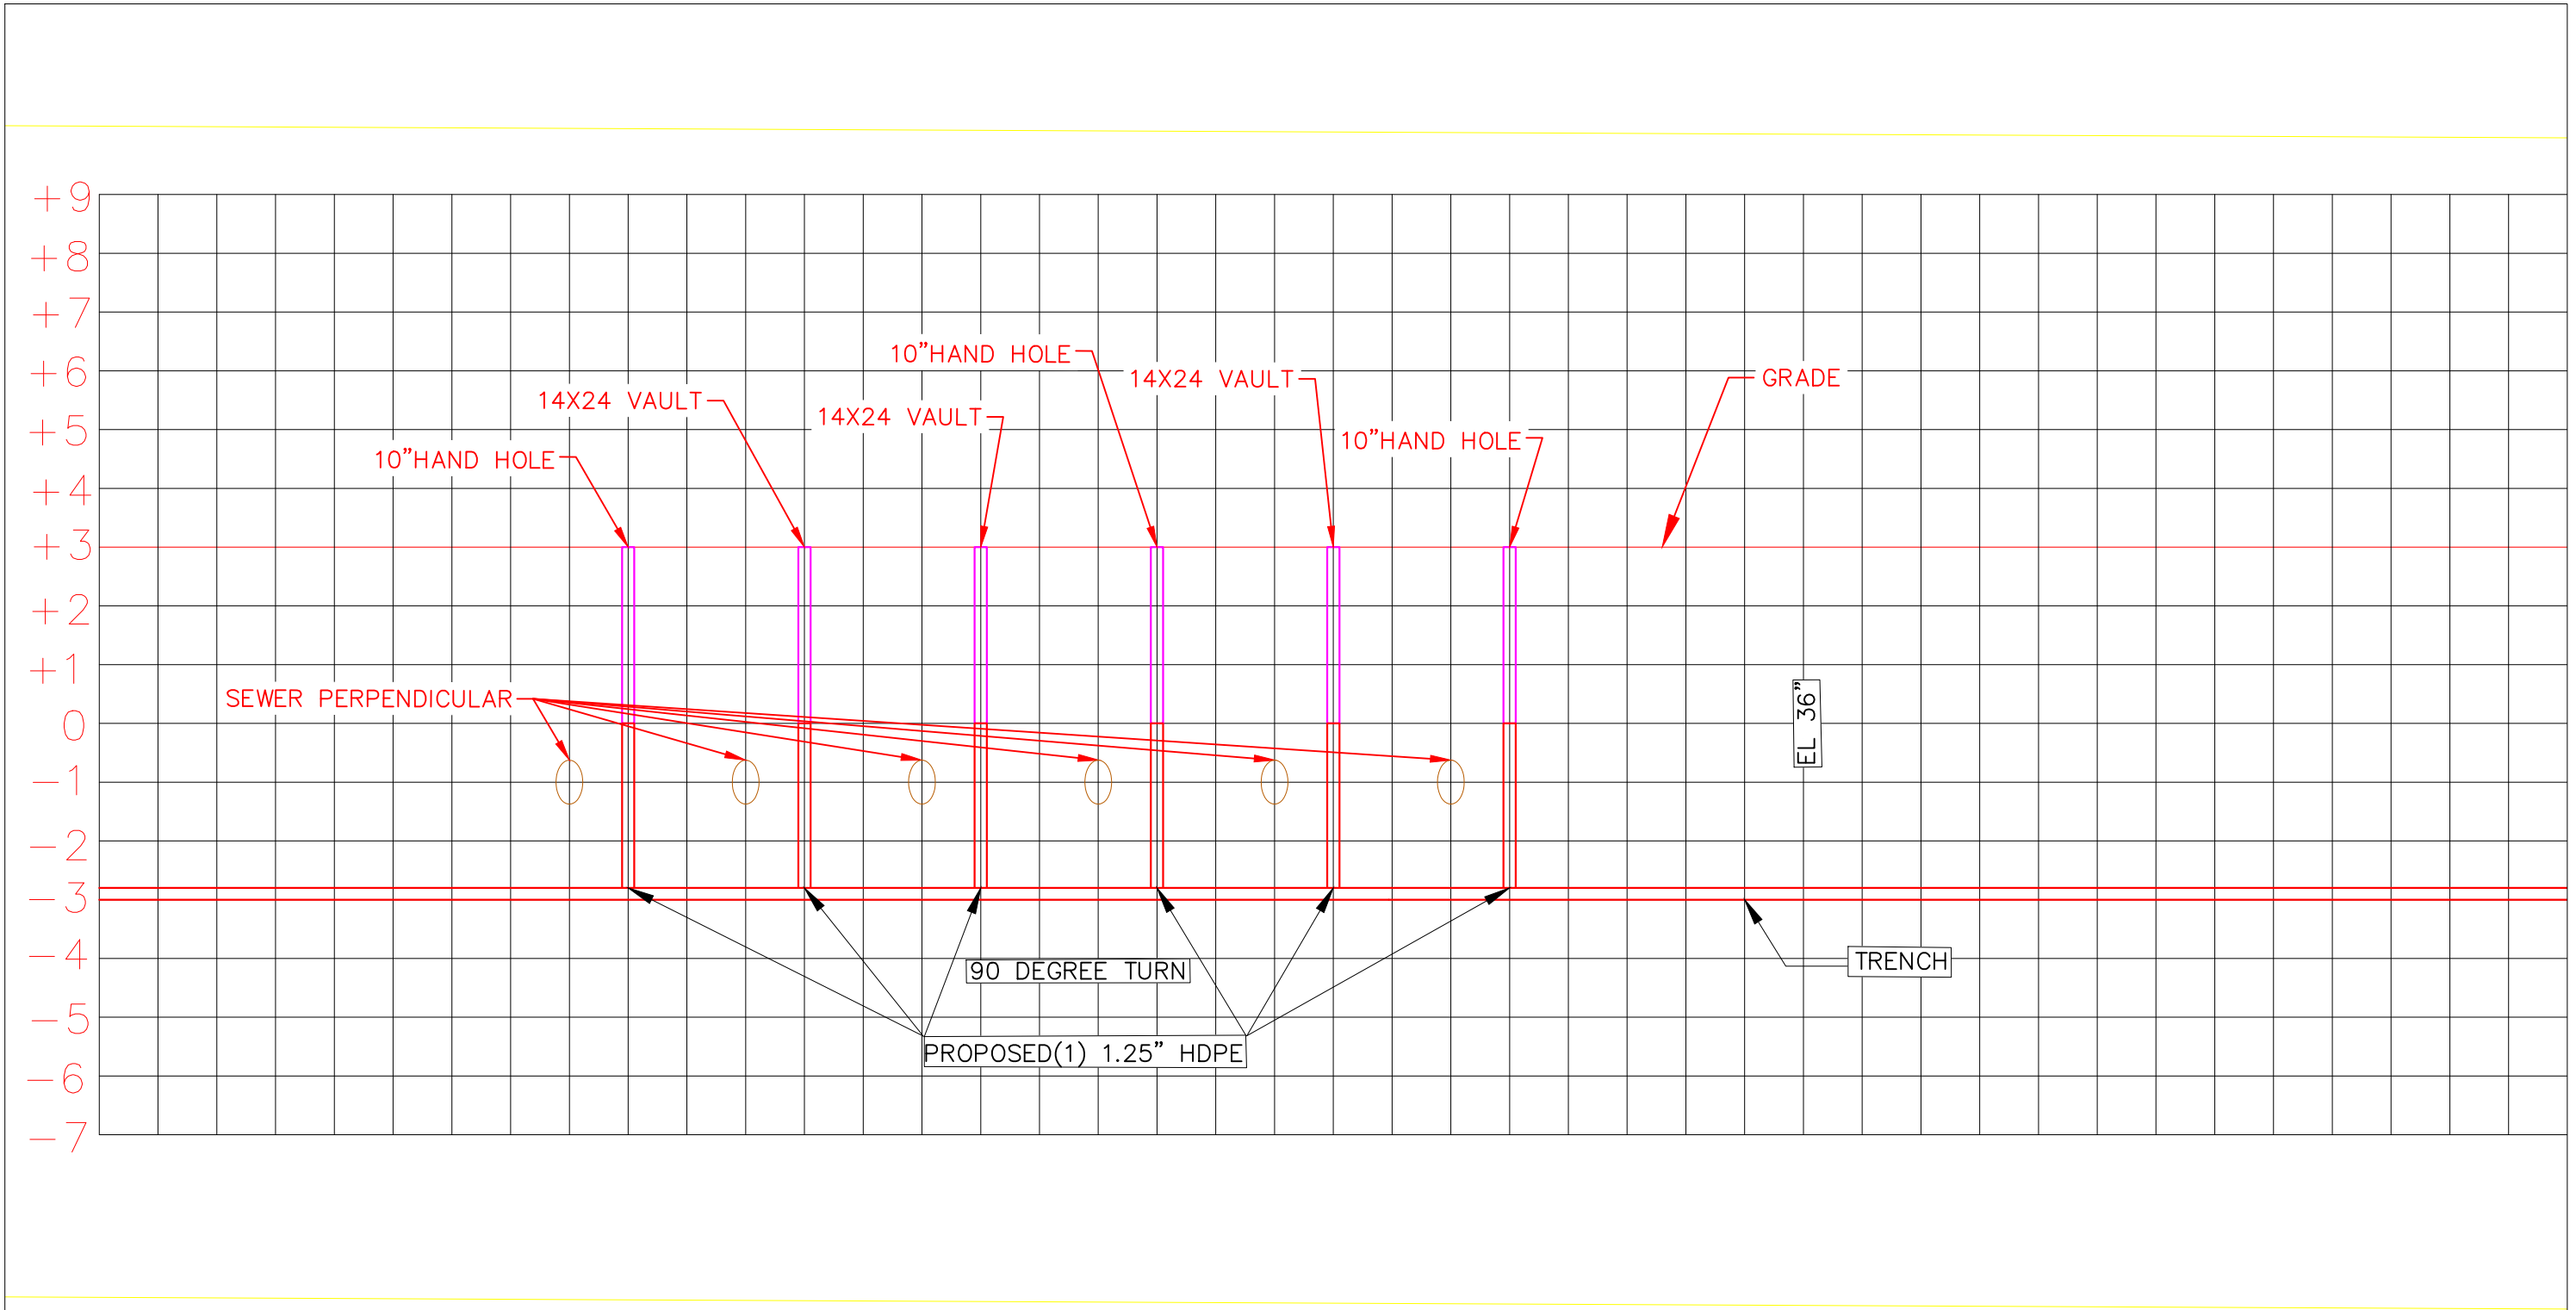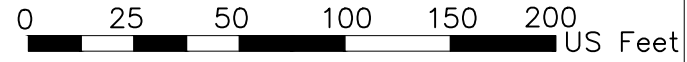



MAV_TOH_COMBINED_001_UTILTY PROFILE Page 155

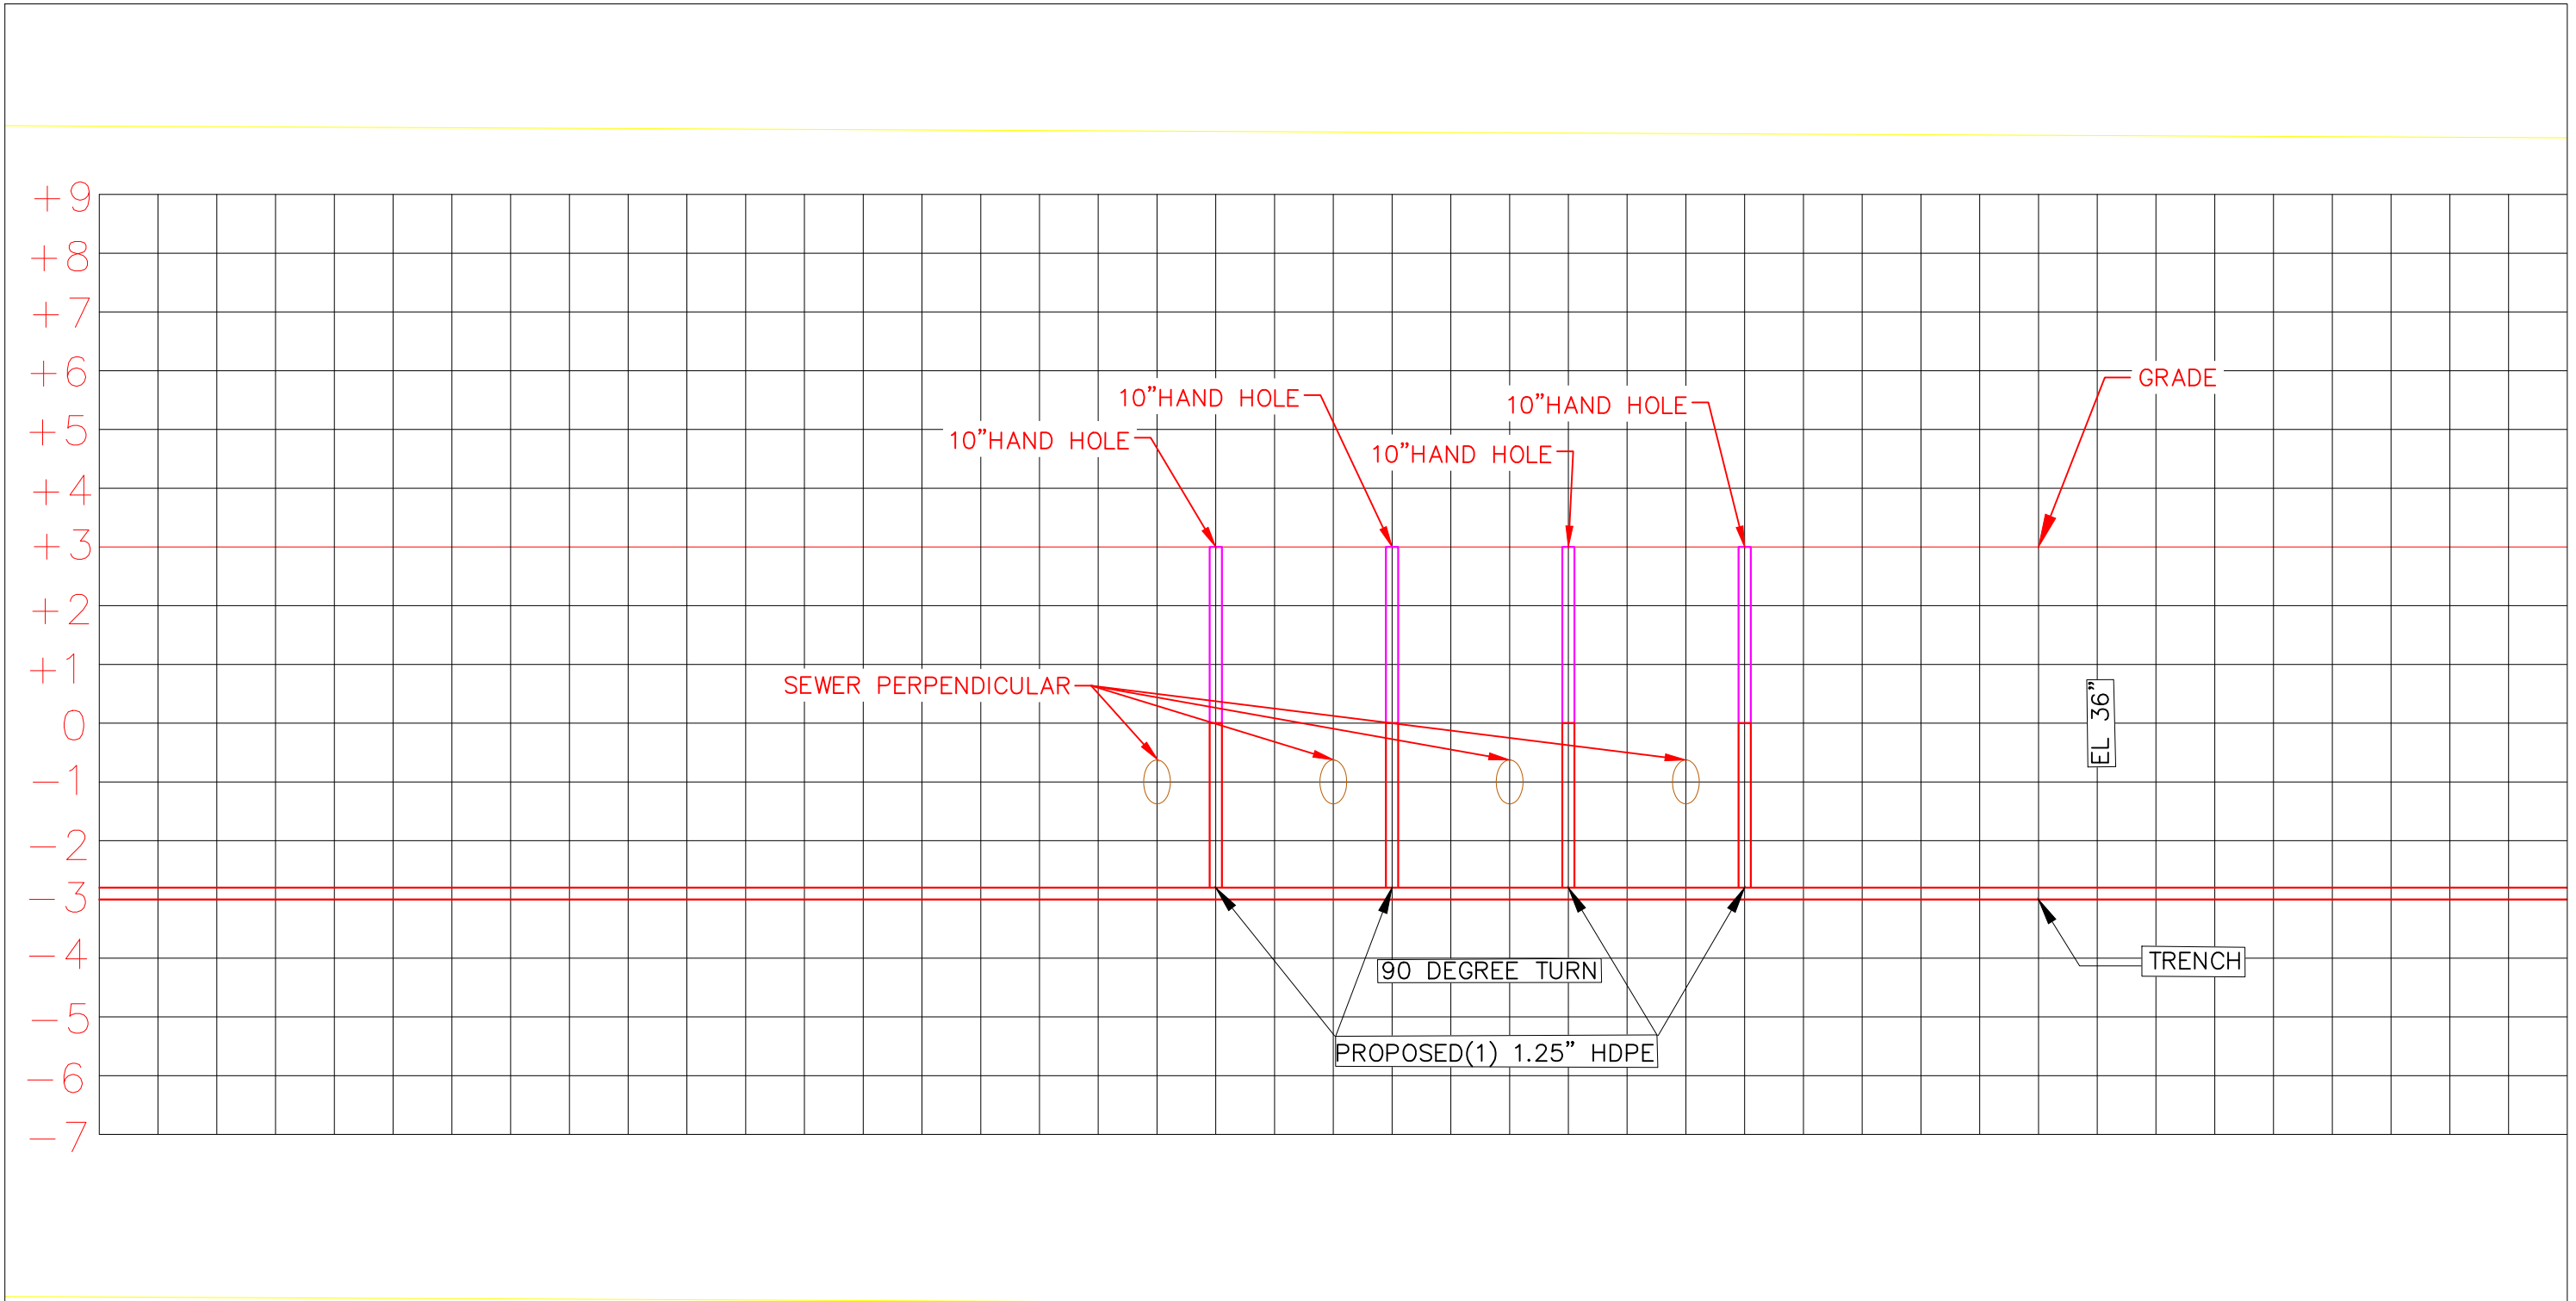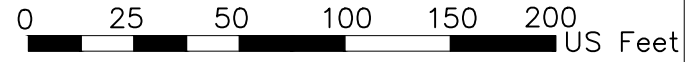



MAV_TOH_COMBINED_001_UTILTY PROFILE Page 157

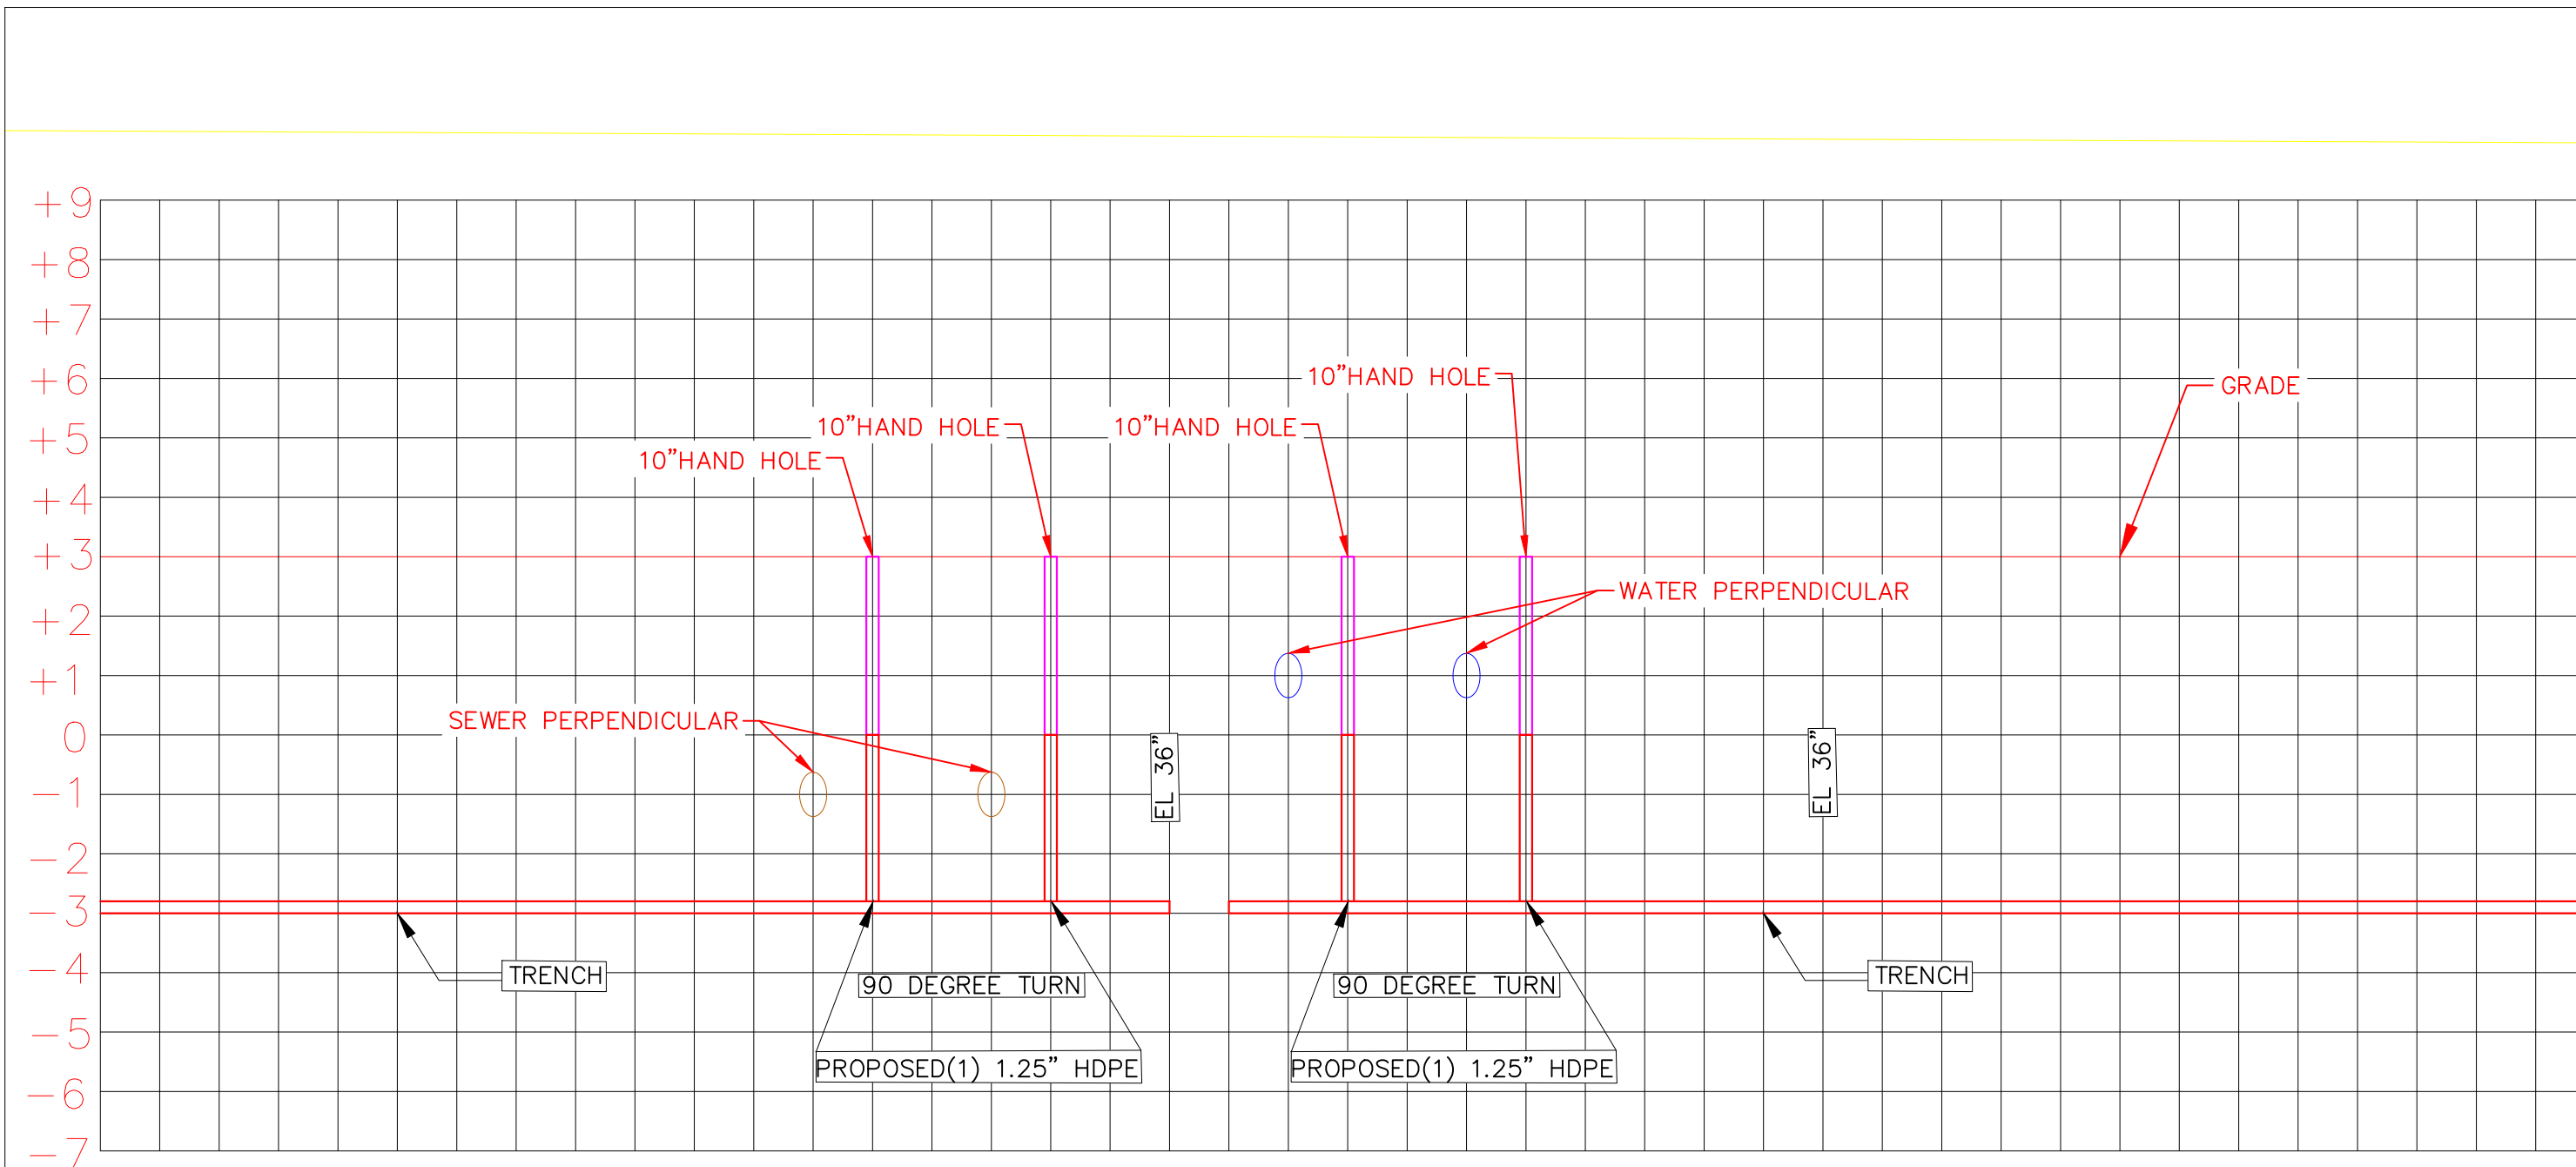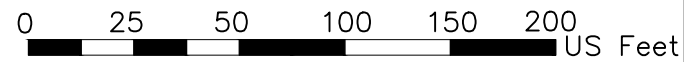


MAV_TOH_COMBINED_001_UTILITY PROFILE Page 158

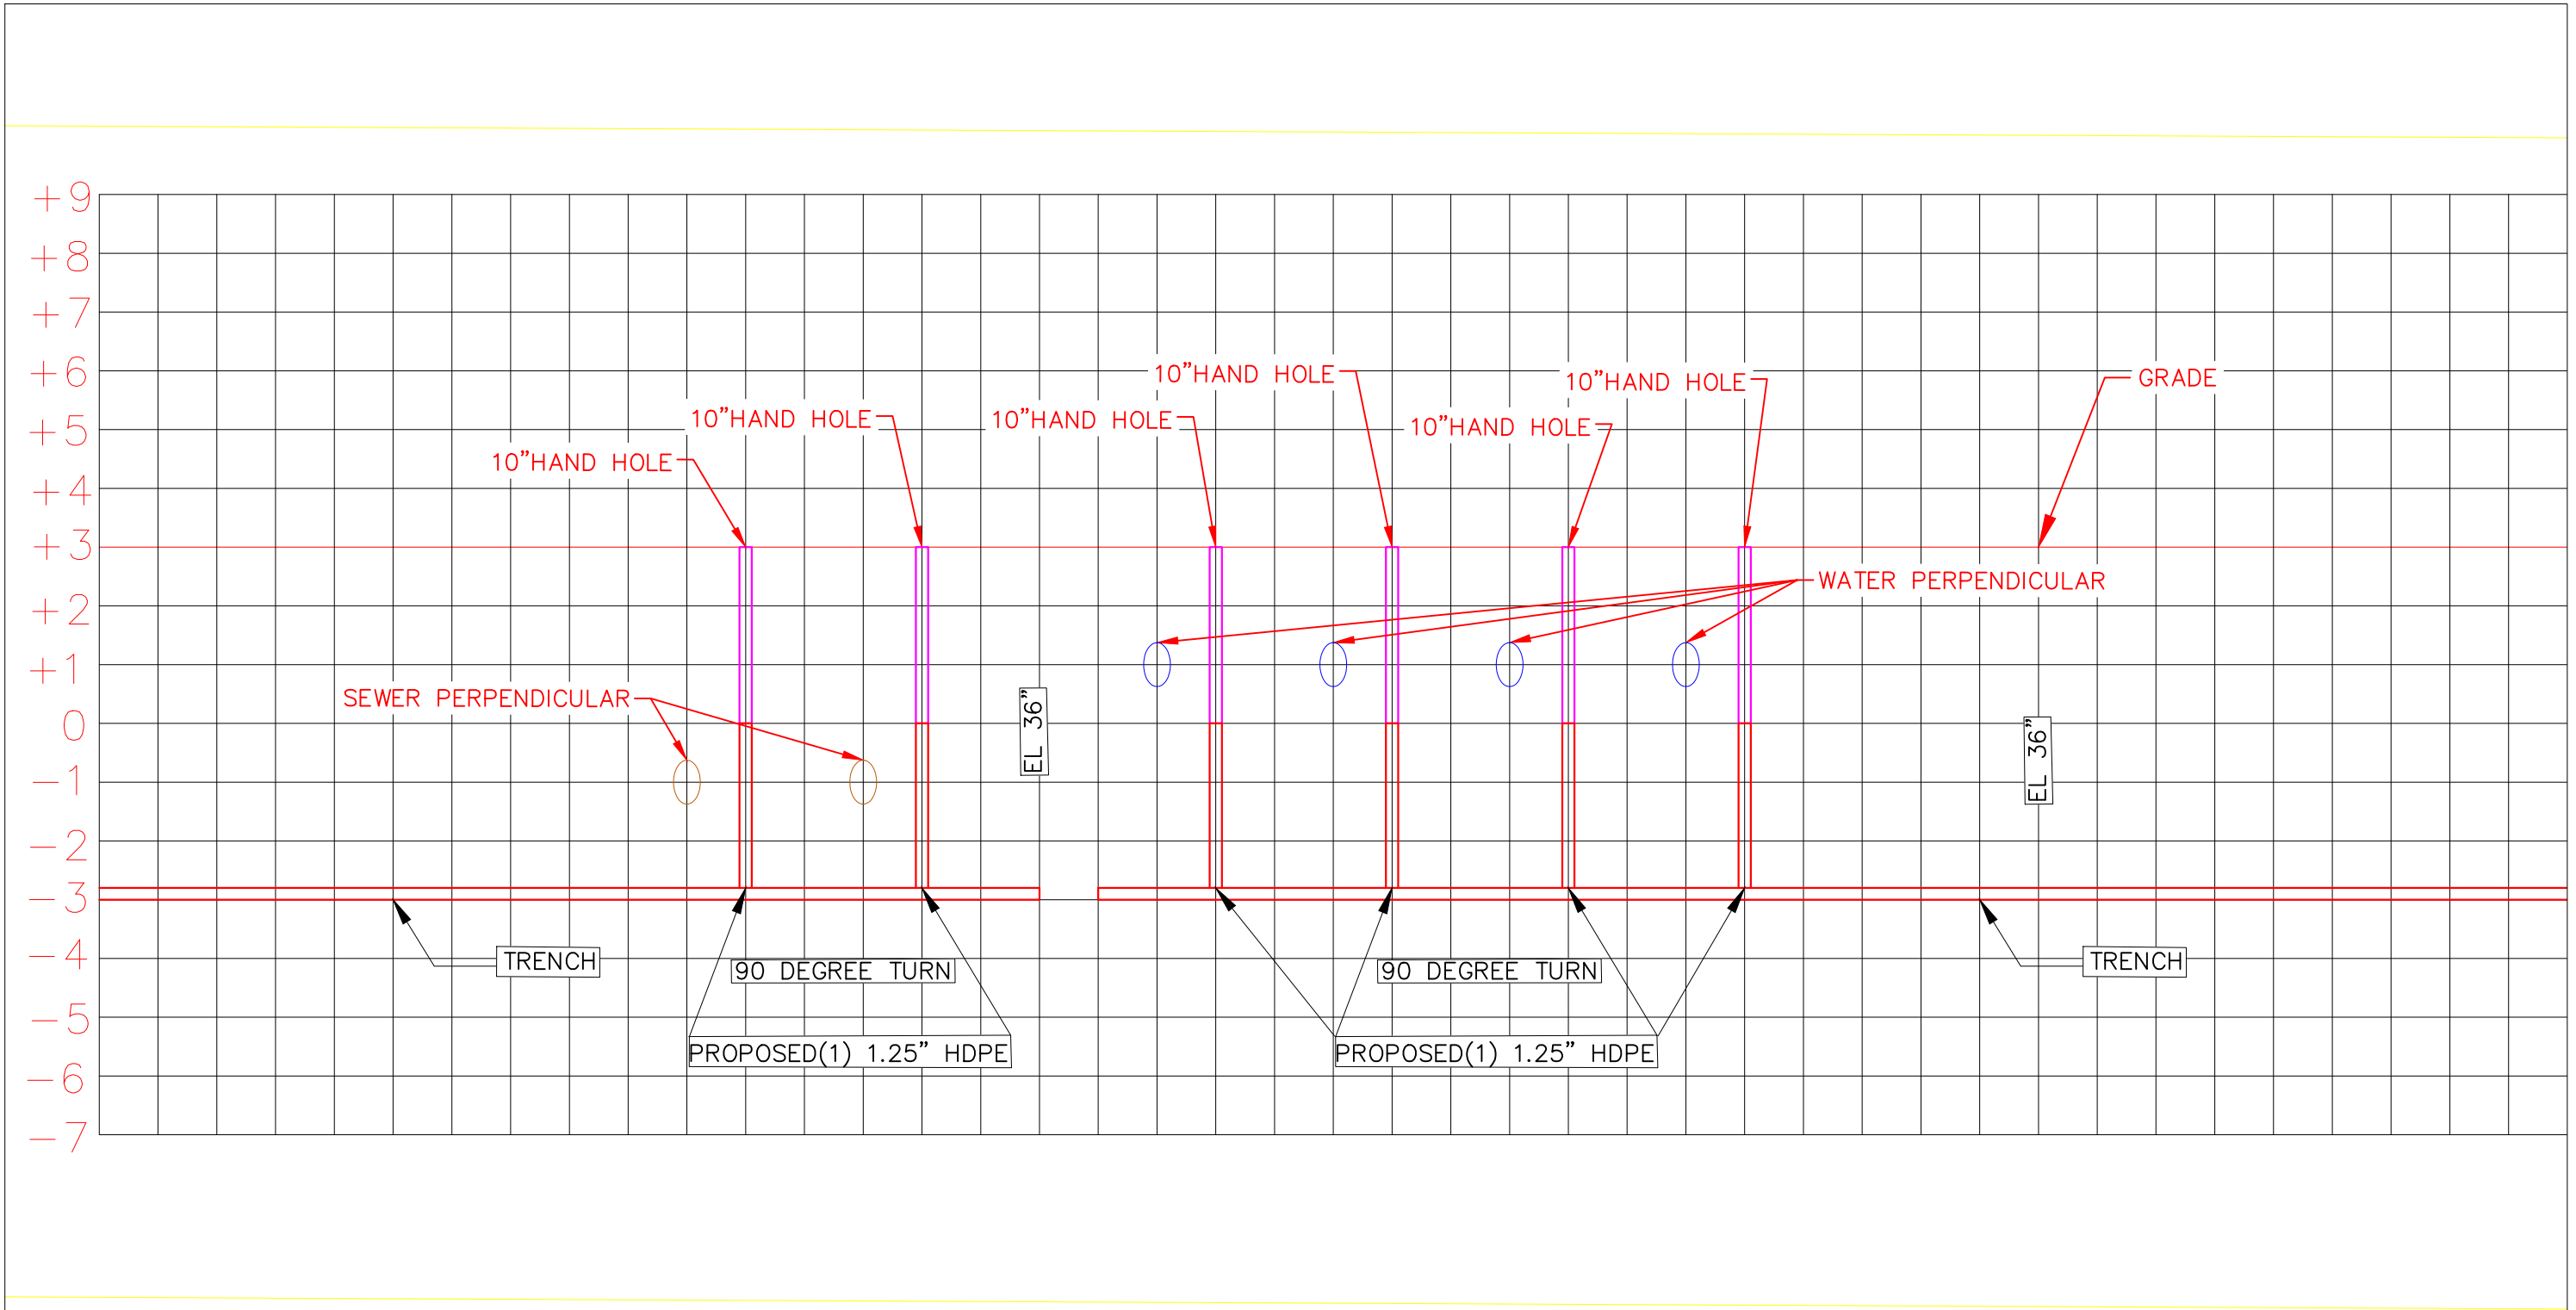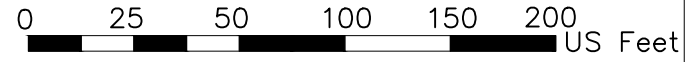

MAV_TOH_COMBINED_001_UTILITY PROFILE Page 147

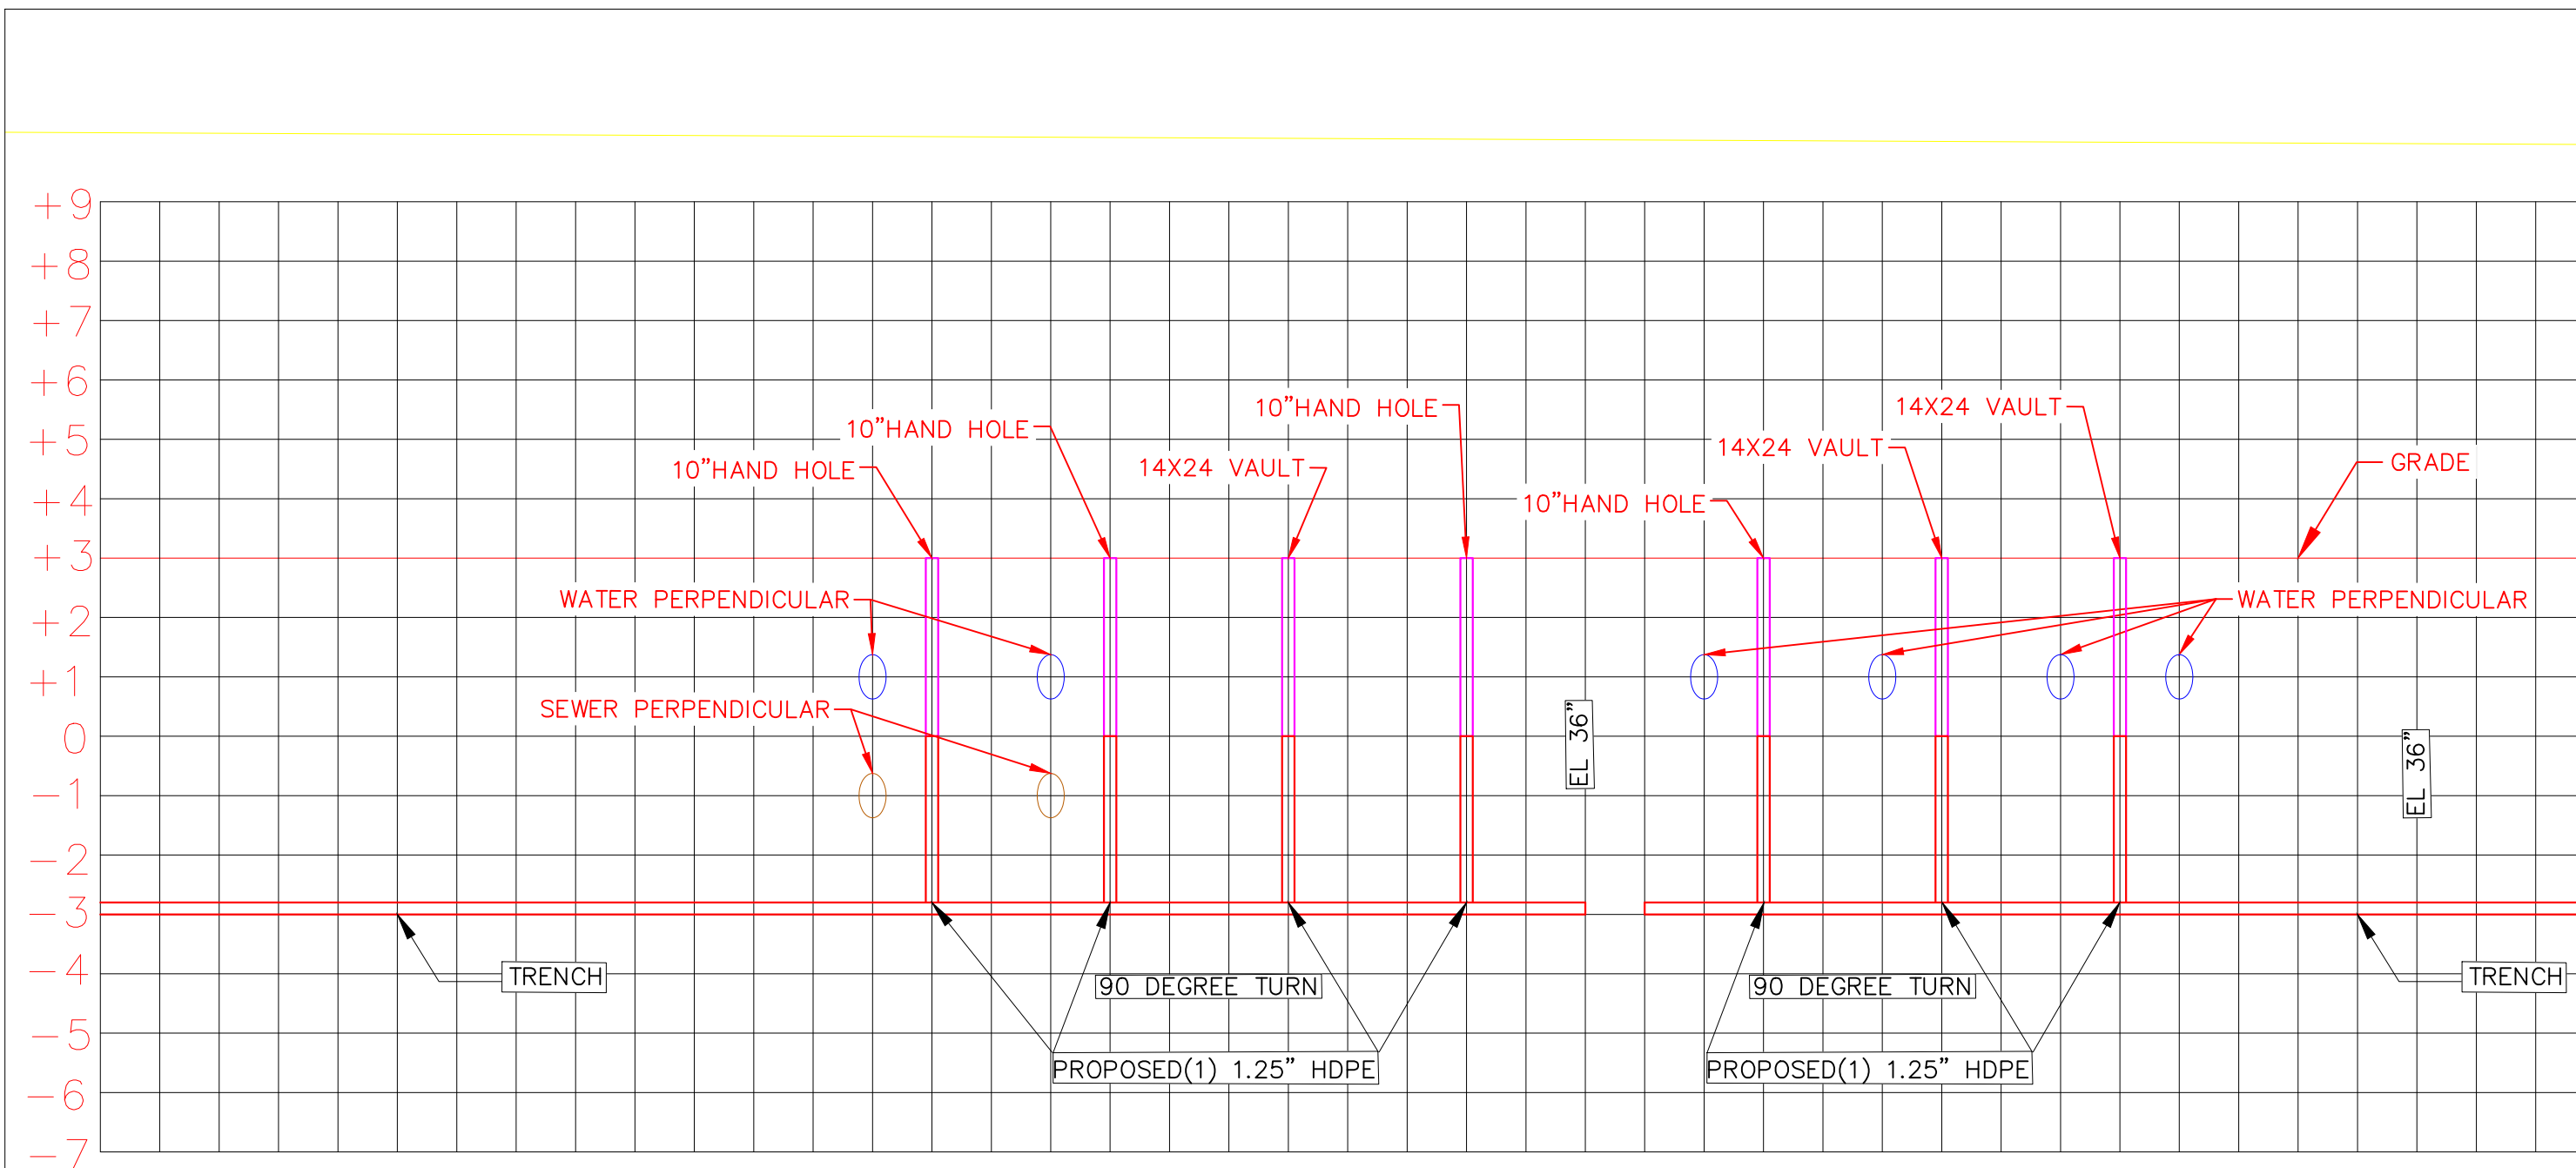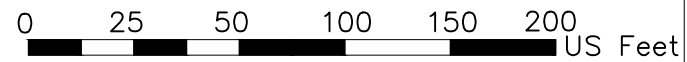

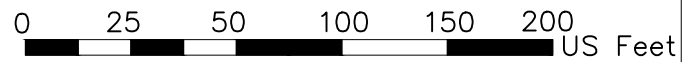

MAV_TOH_COMBINED_001_UTILILITY PROFILE Page 160

