







# LEHIGH VALLEY - HANOVER TOWNSHIP

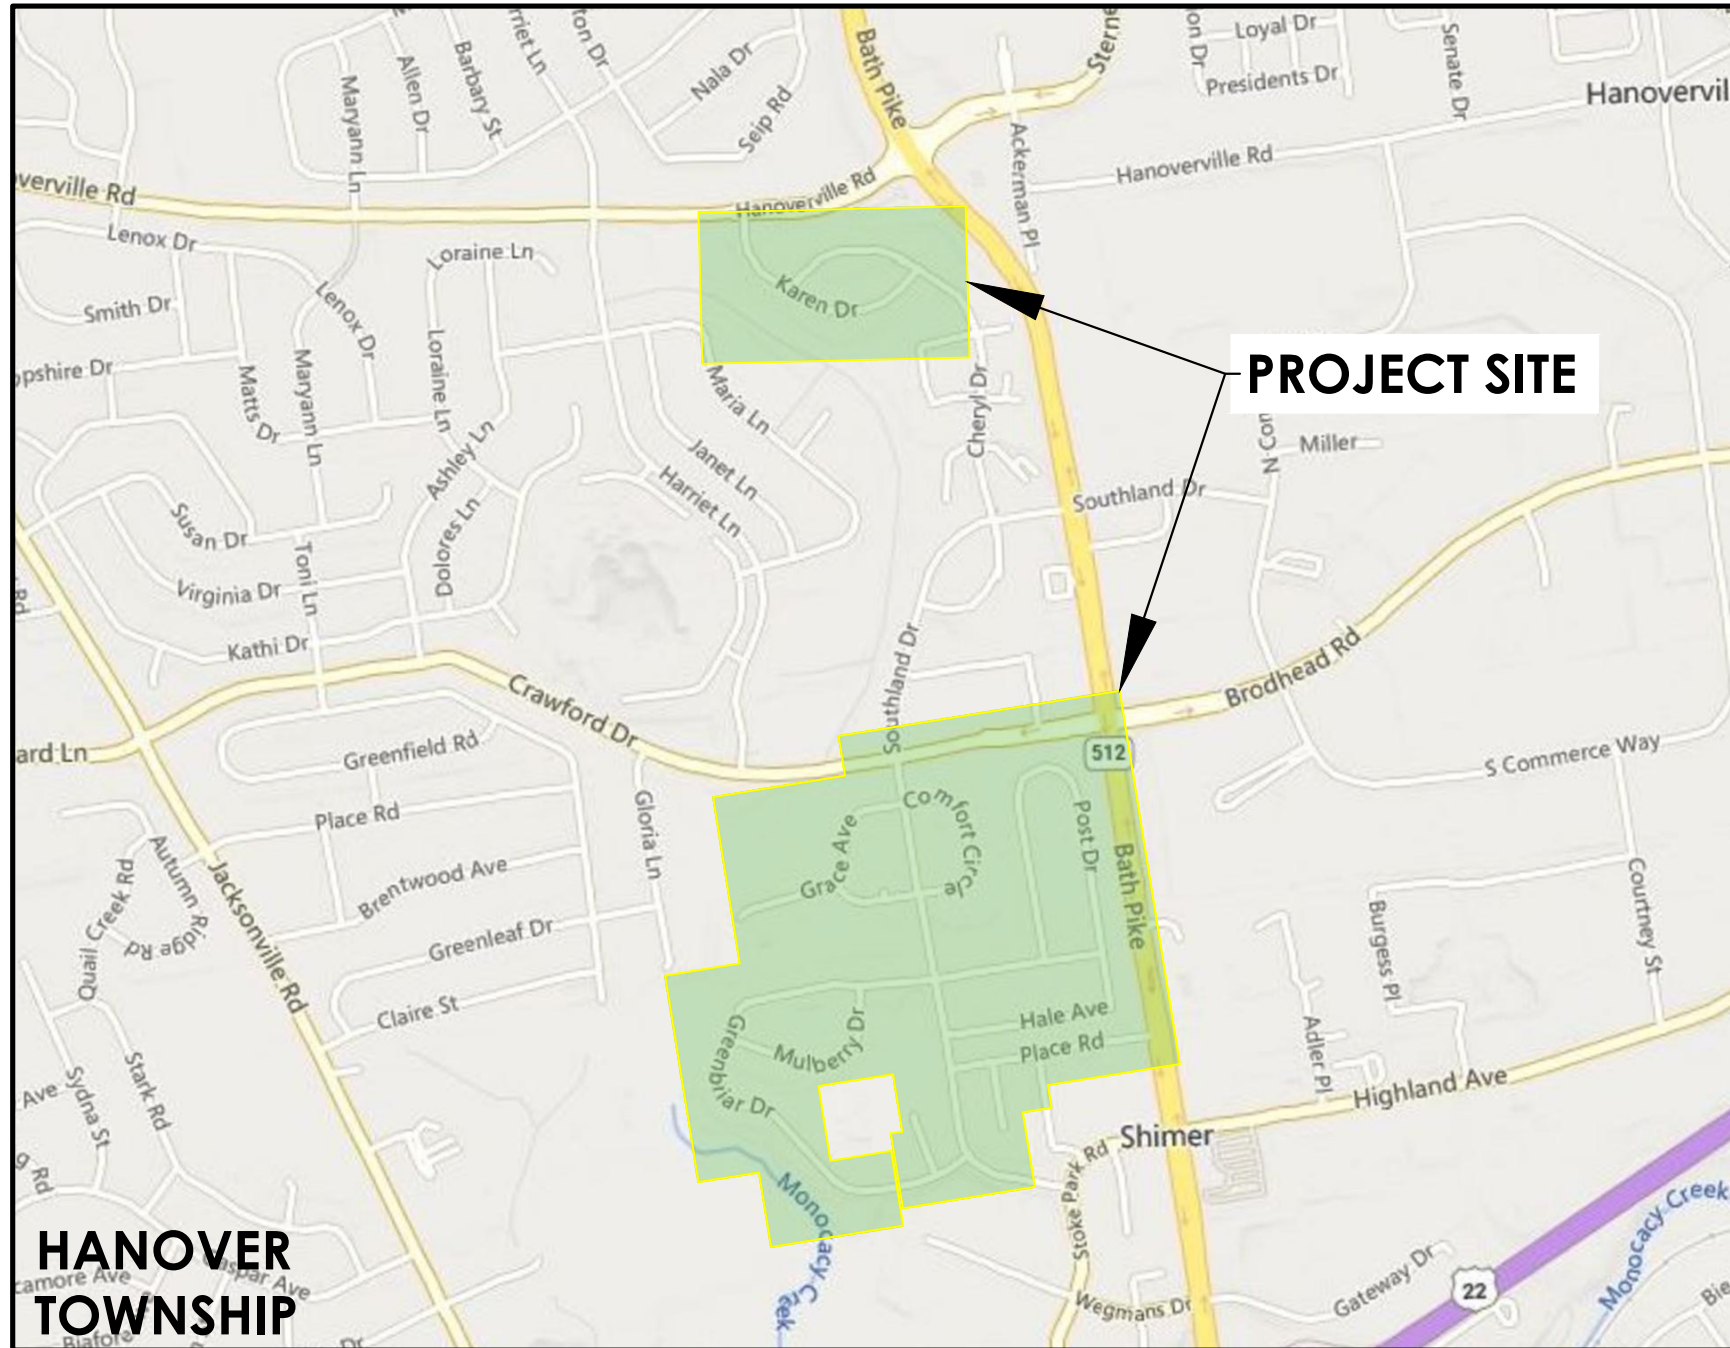

LOCATION MAP  
NOT TO SCALE

MAP SHEET LEGEND	
	± 22,241 LF OF (1) PROP. UNDERGROUND FIBER
	(91) PROP. HANDHOLES
	(76) PROP. FLOWERPOTS
	(54) IN ROAD UTILITY CROSSINGS
	(36) OUT OF ROAD UTILITY CROSSINGS

**Dig Safely.  
New York**

1-800-962-7962

www.digsafelynewyork.org

- Call Before You Dig
- Wait The Required Time
- Confirm Utility Response
- Respect the Marks
- Dig With Care



45 HENDRIX RD  
WEST HENRIETTA, NY 14586  
PHONE-(585)359-7540  
FAX-(585)359-7541




EMPIRE ACCESS  
34 MAIN ST  
PRATTSBURGH, NY 14873

DDS PROJECT #	72260143
DATE:	05/08/2026
DRAWN BY:	R.Q.B.
CHECKED BY:	C.M.B.
APPROVED BY:	J.P.C.

PE STAMP

INDEX OF SHEETS	
C1	COVER AND LOCATION MAP
C2	KEYMAP
C3	CONSTRUCTION NOTES AND LEGEND
C4 - C26	DESIGN PLANS
C27 - C29	CONSTRUCTION DETAILS

# KEYMAP - PROJECT OVERVIEW

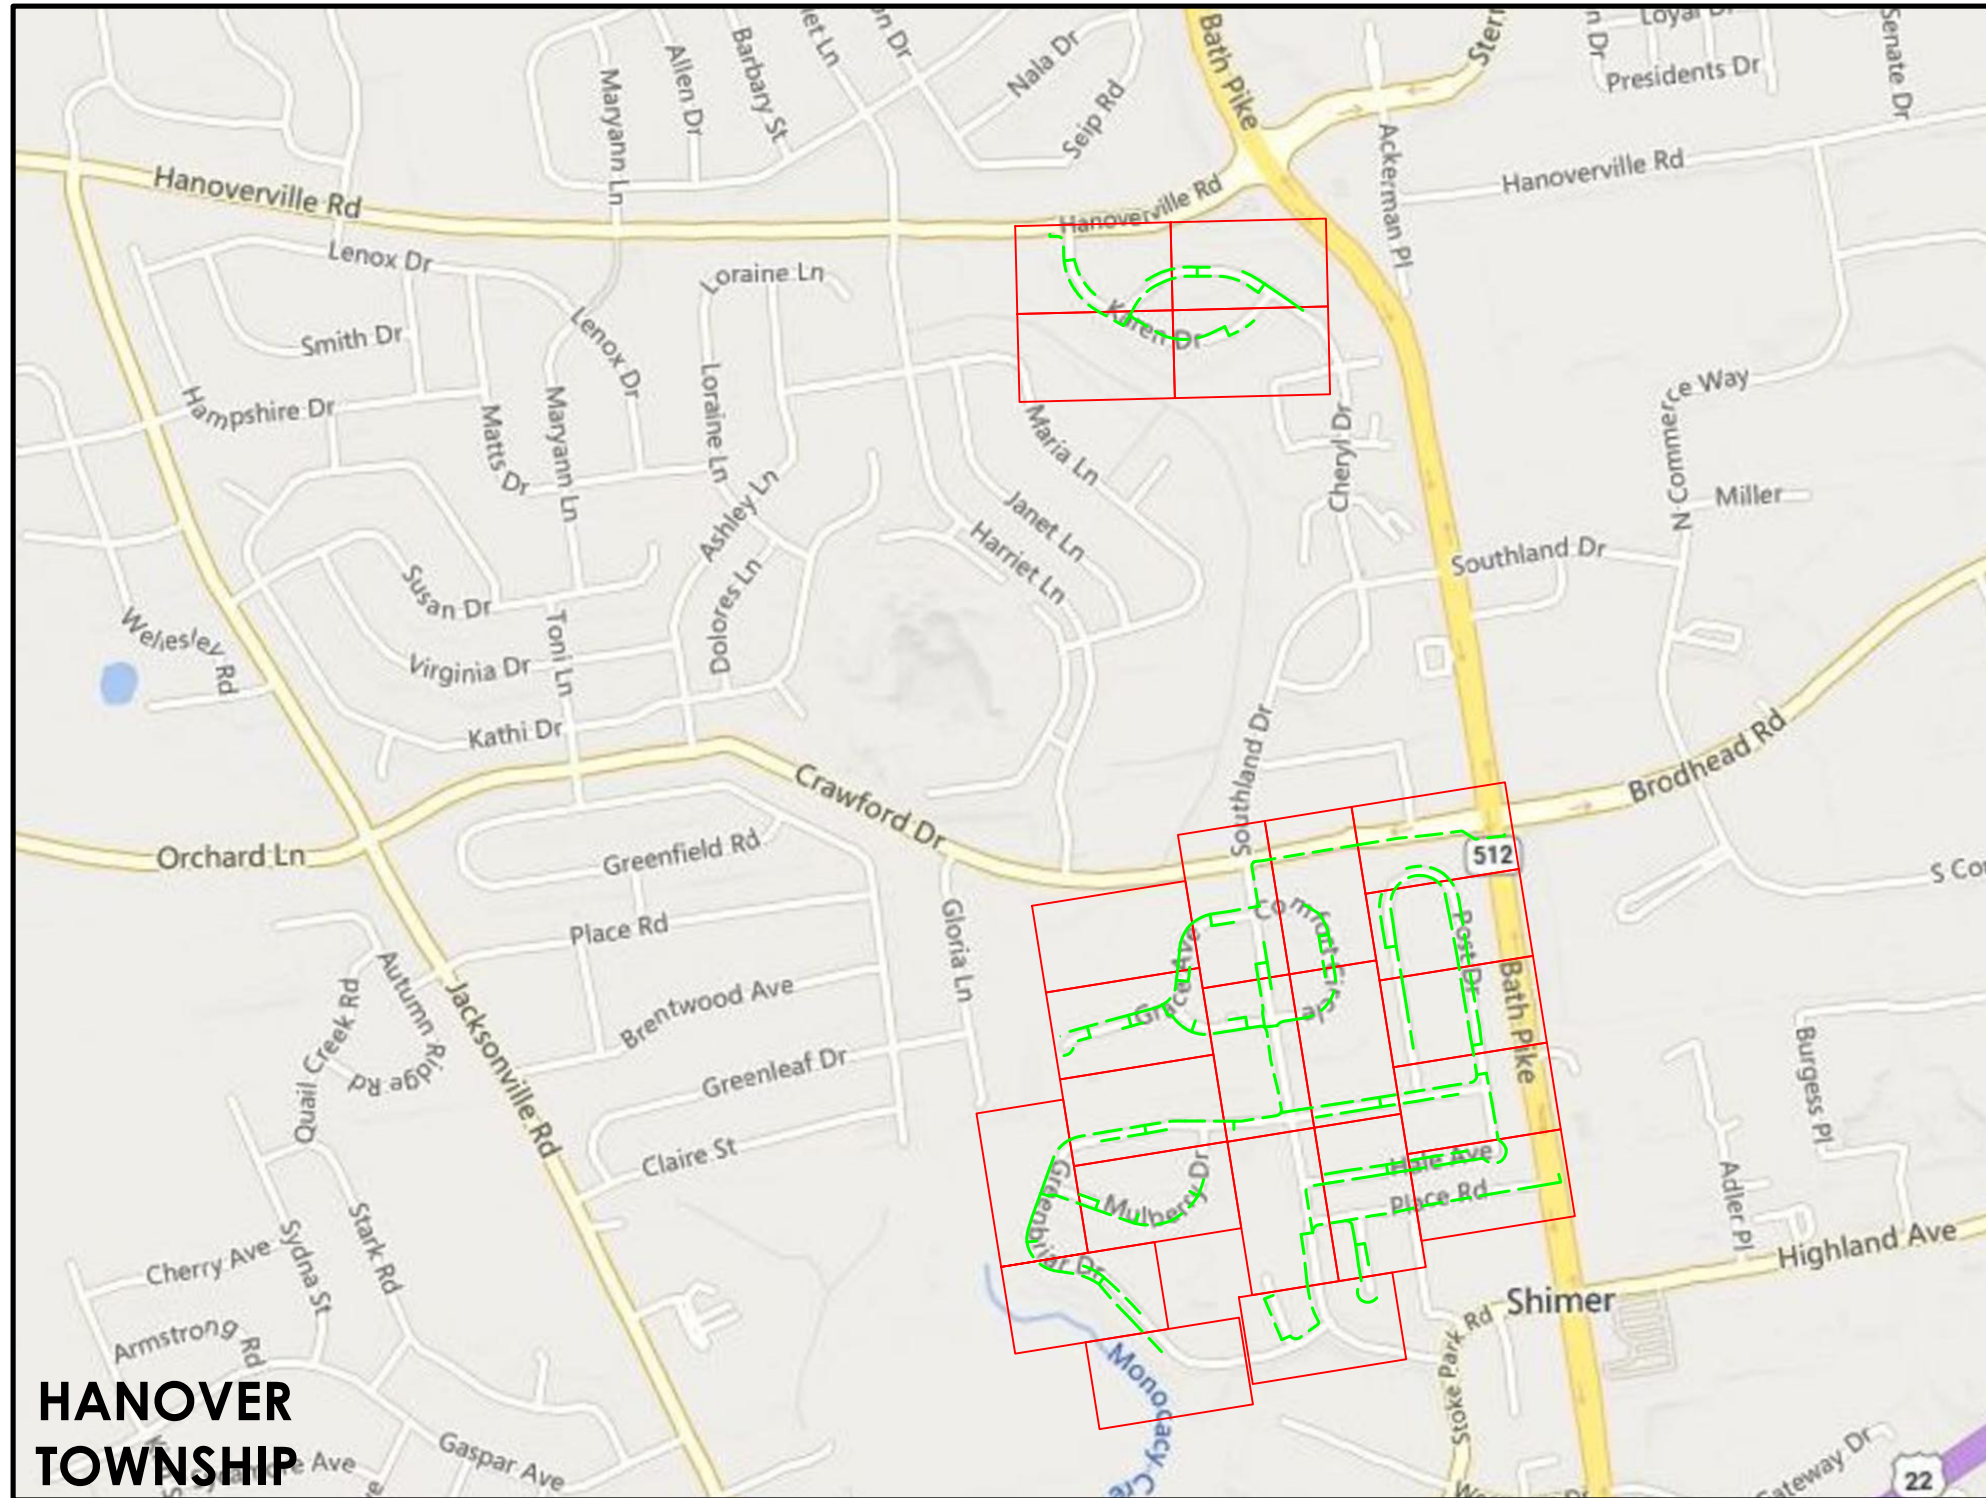

LOCATION MAP  
NOT TO SCALE



45 HENDRIX RD  
WEST HENRIETTA, NY 14586  
PHONE-(585)359-7540  
FAX-(585)359-7541



EMPIRE ACCESS  
34 MAIN ST  
PRATTSBURGH, NY 14873



REV	DESCRIPTION	DATE

THESE DOCUMENTS INCLUDING ALL IDEAS, ARRANGEMENTS, DESIGNS AND PLANS INDICATED THEREON OR PRESENTED THEREBY ARE OWNED BY AND REMAIN THE PROPERTY OF THE DESIGN PROFESSIONAL FIRM OR CORPORATION FOR ANY PURPOSE WHATSOEVER EXCEPT WITH THE SPECIFIC WRITTEN PERMISSION OF DDS COMPANIES. ALL RIGHTS RESERVED. ©

<b>LEHIGH VALLEY - HANOVER TOWNSHIP</b>	
HANOVER TOWNSHIP, NORTHAMPTON COUNTY, PENNSYLVANIA	
<b>DRAWING TITLE:</b>	<b>KEYMAP</b>
<b>DRAWN BY:</b> R.C.B.	<b>APPROVED BY:</b> J.P.C.
<b>CHECKED BY:</b> C.M.B.	<b>DATE:</b> 05/09/2025
<b>PROJ. NO.:</b> 72260143	<b>ANSI B</b>

<b>REV:</b> 00	<b>DRAWING NO.:</b> C2
----------------	------------------------










## NOTES

1. THE BASEMAPPING SHOWN HAS BEEN GENERATED BY DDSE BY DATA GATHERED FROM AVAILABLE RECORD MAPPING, TAX MAPS, AND AERIAL OVERLAYS. THE ACCURACY OF EXISTING UTILITY LOCATIONS AND TOPOGRAPHIC INFORMATION ARE NOT GUARANTEED AND SHALL BE VERIFIED IN THE FIELD.
  
2. PROPOSED FIBER TO HAVE MINIMUM VERTICAL CLEARANCE OF 18", AND A MINIMUM HORIZONTAL SEPARATION OF 36" FROM EXISTING UTILITIES. SEE FIGURES 3, 4, AND 5.
  
3. SEE FIGURES 1 AND 2 FOR MINIMUM COVER.






 
 
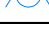






## ABBREVIATIONS

EX = EXISTING  
 UG = UNDERGROUND  
 LF = LINEAR FEET  
 CT = COUNT  
 PROP = PROPOSED  
 R.O.W. = RIGHT OF WAY  
 E.O.P. = EDGE OF PAVEMENT  
 E.O.T.L.= EDGE OF TRAVEL LANE  
 C.L.= CENTERLINE

## LINETYPES

EX. STORM MAIN	
EX. WATER MAIN	
EX. GAS MAIN	
EX. ELECTRIC	
EX. SANITARY MAIN	
EX. FIBER OPTIC	
EX. TELEPHONE	
R.O.W. / PARCEL LINE	
PROP. UG FIBER	

## BLOCKS

HANDHOLE	
UTILITY POLE	
CATCH BASIN	
LIGHT POLE	
WATER VALVE	
GAS VALVE	
HYDRANT	
ELEC. CABINET	
MANHOLE	
PEDESTAL	
PROP. POLE	
BORE PIT	
10" FLOWERPOT	
ANCHOR	



45 HENDRIX RD  
 WEST HENRIETTA, NY 14586  
 PHONE-(585)359-7540  
 FAX-(585)359-7541



EMPIRE ACCESS  
 34 MAIN ST  
 PRATTSBURGH, NY 14873

REV	DESCRIPTION	DATE

LEHIGH VALLEY - HANOVER TOWNSHIP  
 HANOVER TOWNSHIP, NORTHAMPTON COUNTY, PENNSYLVANIA  
 DRAWING TITLE: CONSTRUCTION NOTES  
 DRAWN BY: R.Q.B. / APPROVED BY: J.P.C. PROJ. NO: 72280143  
 CHECKED BY: C.M.B. / DATE: 05/09/2025 PAGE SIZE: ANSI B


REV: 00 DRAWING NO: C3

THESE DOCUMENTS INCLUDING ALL IDEAS, ARRANGEMENTS, DESIGNS AND PLANS INDICATED THEREON OR PRESENTED THEREBY ARE OWNED BY AND REMAIN THE PROPERTY OF THE DESIGNER. NO PART OF THESE DOCUMENTS MAY BE REPRODUCED, COPIED, EITHER WHOLLY OR IN PART, OR TRANSMITTED IN ANY FORM OR BY ANY MEANS, WITHOUT THE SPECIFIC WRITTEN PERMISSION OF DDS COMPANIES. ALL RIGHTS RESERVED. ©



MATCH LINE W/ C11

MATCH LINE W/ C5

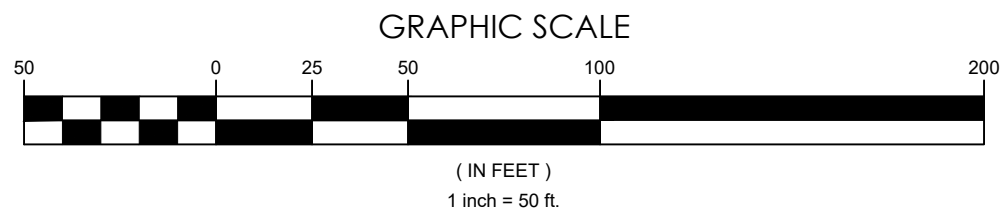

45 HENDRIX RD  
WEST HENRIETTA, NY 14586  
PHONE-(585)359-7540  
FAX-(585)359-7541



EMPIRE ACCESS  
34 MAIN ST  
PRATTSBURGH, NY 14873



REV	DESCRIPTION	DATE

THESE DOCUMENTS INCLUDING ALL IDEAS, ARRANGEMENTS, DESIGNS AND PLANS INDICATED THEREON OR PRESENTED THEREBY ARE OWNED BY AND REMAIN THE PROPERTY OF THE DESIGNER. NO PART OF THESE DOCUMENTS MAY BE REPRODUCED, COPIED, OR TRANSMITTED IN ANY FORM OR BY ANY MEANS, ELECTRONIC OR MECHANICAL, INCLUDING PHOTOCOPYING, RECORDING, OR BY ANY INFORMATION STORAGE AND RETRIEVAL SYSTEM, WITHOUT THE SPECIFIC WRITTEN PERMISSION OF DDS COMPANIES. ALL RIGHTS RESERVED. ©

**LEHIGH VALLEY - HANOVER TOWNSHIP**  
HANOVER TOWNSHIP, NORTHAMPTON COUNTY, PENNSYLVANIA  
DRAWING TITLE: **DESIGN PLANS**  
DRAWN BY: R.Q.B. | APPROVED BY: J.P.C. | PROJ. NO: 72280143  
CHECKED BY: C.M.B. | DATE: 05/09/2026 | PAGE SIZE: ANSI B

**UTILITY QUALITY LEVEL D**

REV: **00** DRAWING NO: **C4**

MATCH LINE W/ C4



MATCH LINE W/ C6

GRAPHIC SCALE



( IN FEET )  
1 inch = 50 ft.



45 HENDRIX RD  
WEST HENRIETTA, NY 14586  
PHONE-(585)359-7540  
FAX-(585)359-7541



EMPIRE ACCESS  
34 MAIN ST  
PRATTSBURGH, NY 14873



REV	DESCRIPTION	DATE


LEHIGH VALLEY - HANOVER TOWNSHIP  
HANOVER TOWNSHIP, NORTHAMPTON COUNTY, PENNSYLVANIA  
DRAWING TITLE: DESIGN PLANS  
DRAWN BY: R.Q.B. / APPROVED BY: J.P.C. / PROJ. NO.: 72280143  
CHECKED BY: C.M.B. / DATE: 05/09/2026 / PAGE SIZE: ANSI B

REV: 00 DRAWING NO: C5

UTILITY QUALITY LEVEL D

THESE DOCUMENTS INCLUDING ALL IDEAS, ARRANGEMENTS, DESIGNS AND PLANS INDICATED THEREON OR PRESENTED THEREBY ARE OWNED BY AND REMAIN THE PROPERTY OF THE DESIGNER. NO PART OF THESE DOCUMENTS MAY BE REPRODUCED, COPIED, OR TRANSMITTED IN ANY FORM OR BY ANY MEANS, ELECTRONIC OR MECHANICAL, INCLUDING PHOTOCOPYING, RECORDING, OR BY ANY INFORMATION STORAGE AND RETRIEVAL SYSTEM, WITHOUT THE SPECIFIC WRITTEN PERMISSION OF DDS COMPANIES. ALL RIGHTS RESERVED. ©

MATCH LINE W/ C5

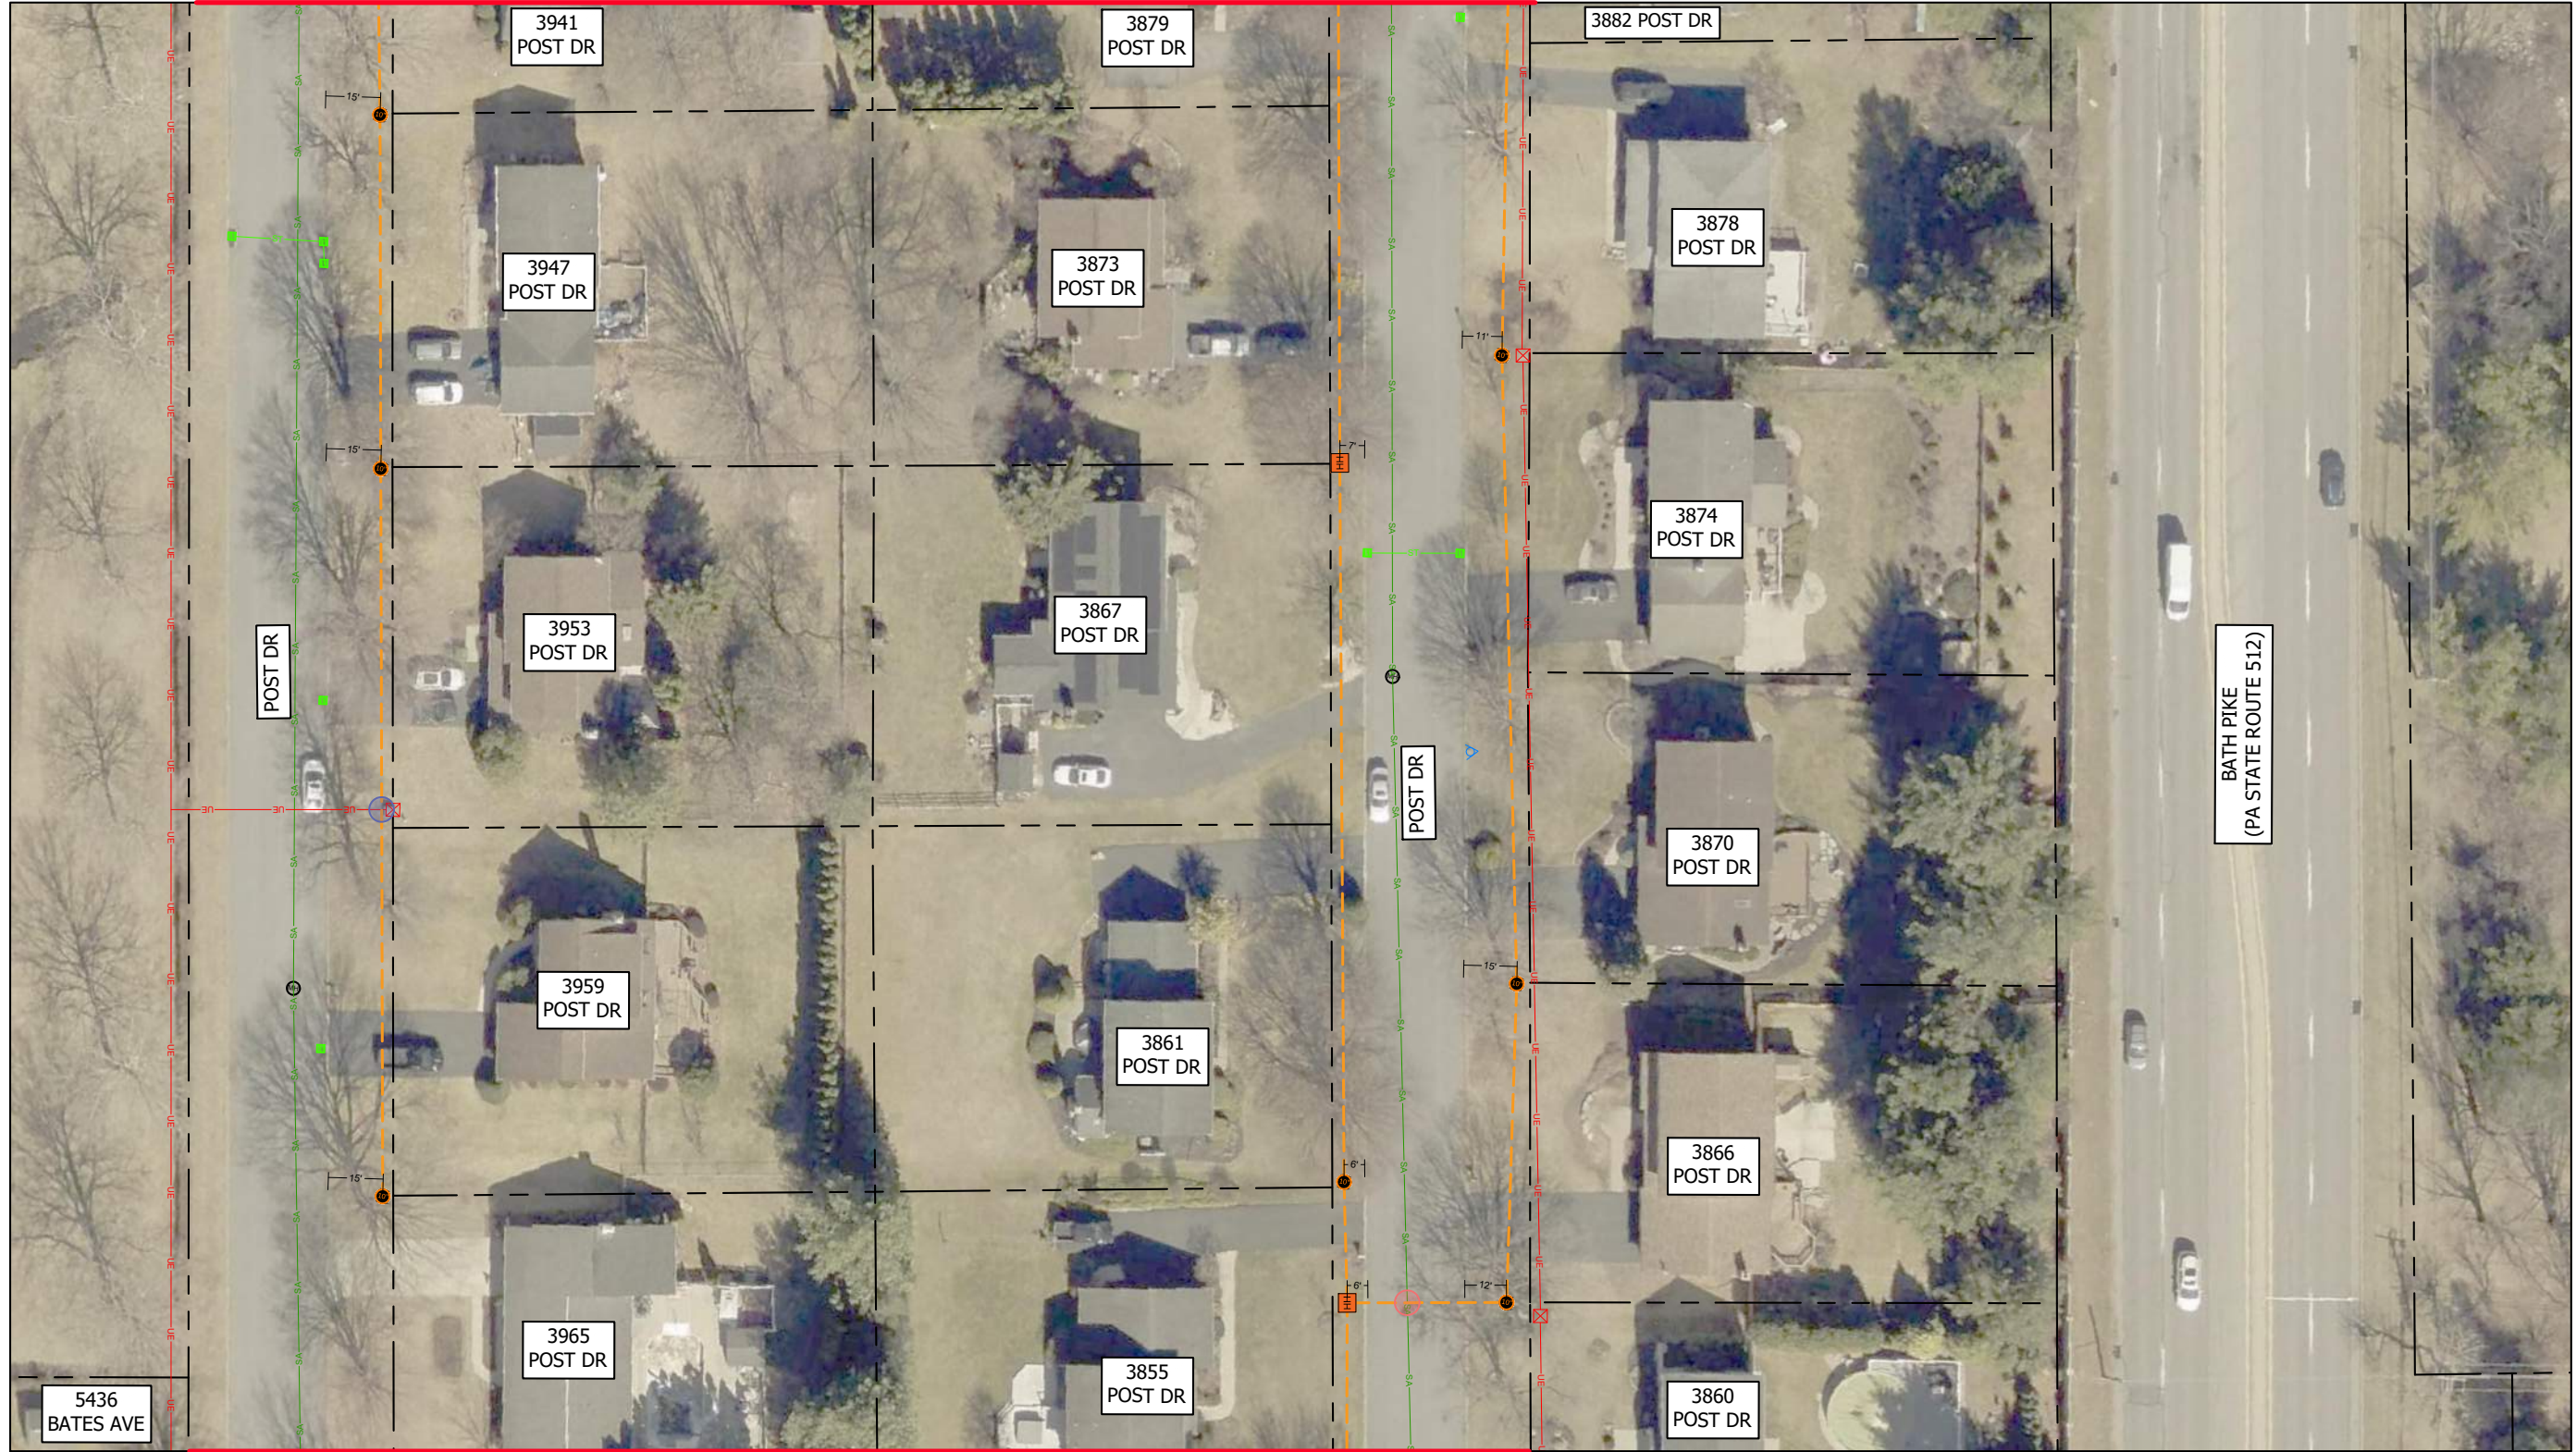

MATCH LINE W/ C7

GRAPHIC SCALE



( IN FEET )  
1 inch = 50 ft.



45 HENDRIX RD  
WEST HENRIETTA, NY 14586  
PHONE-(585)359-7540  
FAX-(585)359-7541



EMPIRE ACCESS  
34 MAIN ST  
PRATTSBURGH, NY 14873



REV	DESCRIPTION	DATE


THESE DOCUMENTS INCLUDING ALL IDEAS, ARRANGEMENTS, DESIGNS AND PLANS INDICATED THEREON OR PRESENTED THEREBY ARE OWNED BY AND REMAIN THE PROPERTY OF THE DESIGNER. NO PART OF THESE DOCUMENTS MAY BE REPRODUCED, COPIED, OR TRANSMITTED IN ANY FORM OR BY ANY MEANS, ELECTRONIC OR MECHANICAL, INCLUDING PHOTOCOPYING, RECORDING, OR BY ANY INFORMATION STORAGE AND RETRIEVAL SYSTEM, WITHOUT THE SPECIFIC WRITTEN PERMISSION OF DDS COMPANIES. ALL RIGHTS RESERVED. ©

**LEHIGH VALLEY - HANOVER TOWNSHIP**  
HANOVER TOWNSHIP, NORTHAMPTON COUNTY, PENNSYLVANIA  
DRAWING TITLE: **DESIGN PLANS**  
DRAWN BY: R.Q.B. APPROVED BY: J.P.C. PROJ. NO: 72280143  
CHECKED BY: C.M.B. DATE: 05/09/2026 PAGE SIZE: ANSI B

UTILITY QUALITY LEVEL D

REV: **00** DRAWING NO: **C6**

MATCH LINE W/ C6

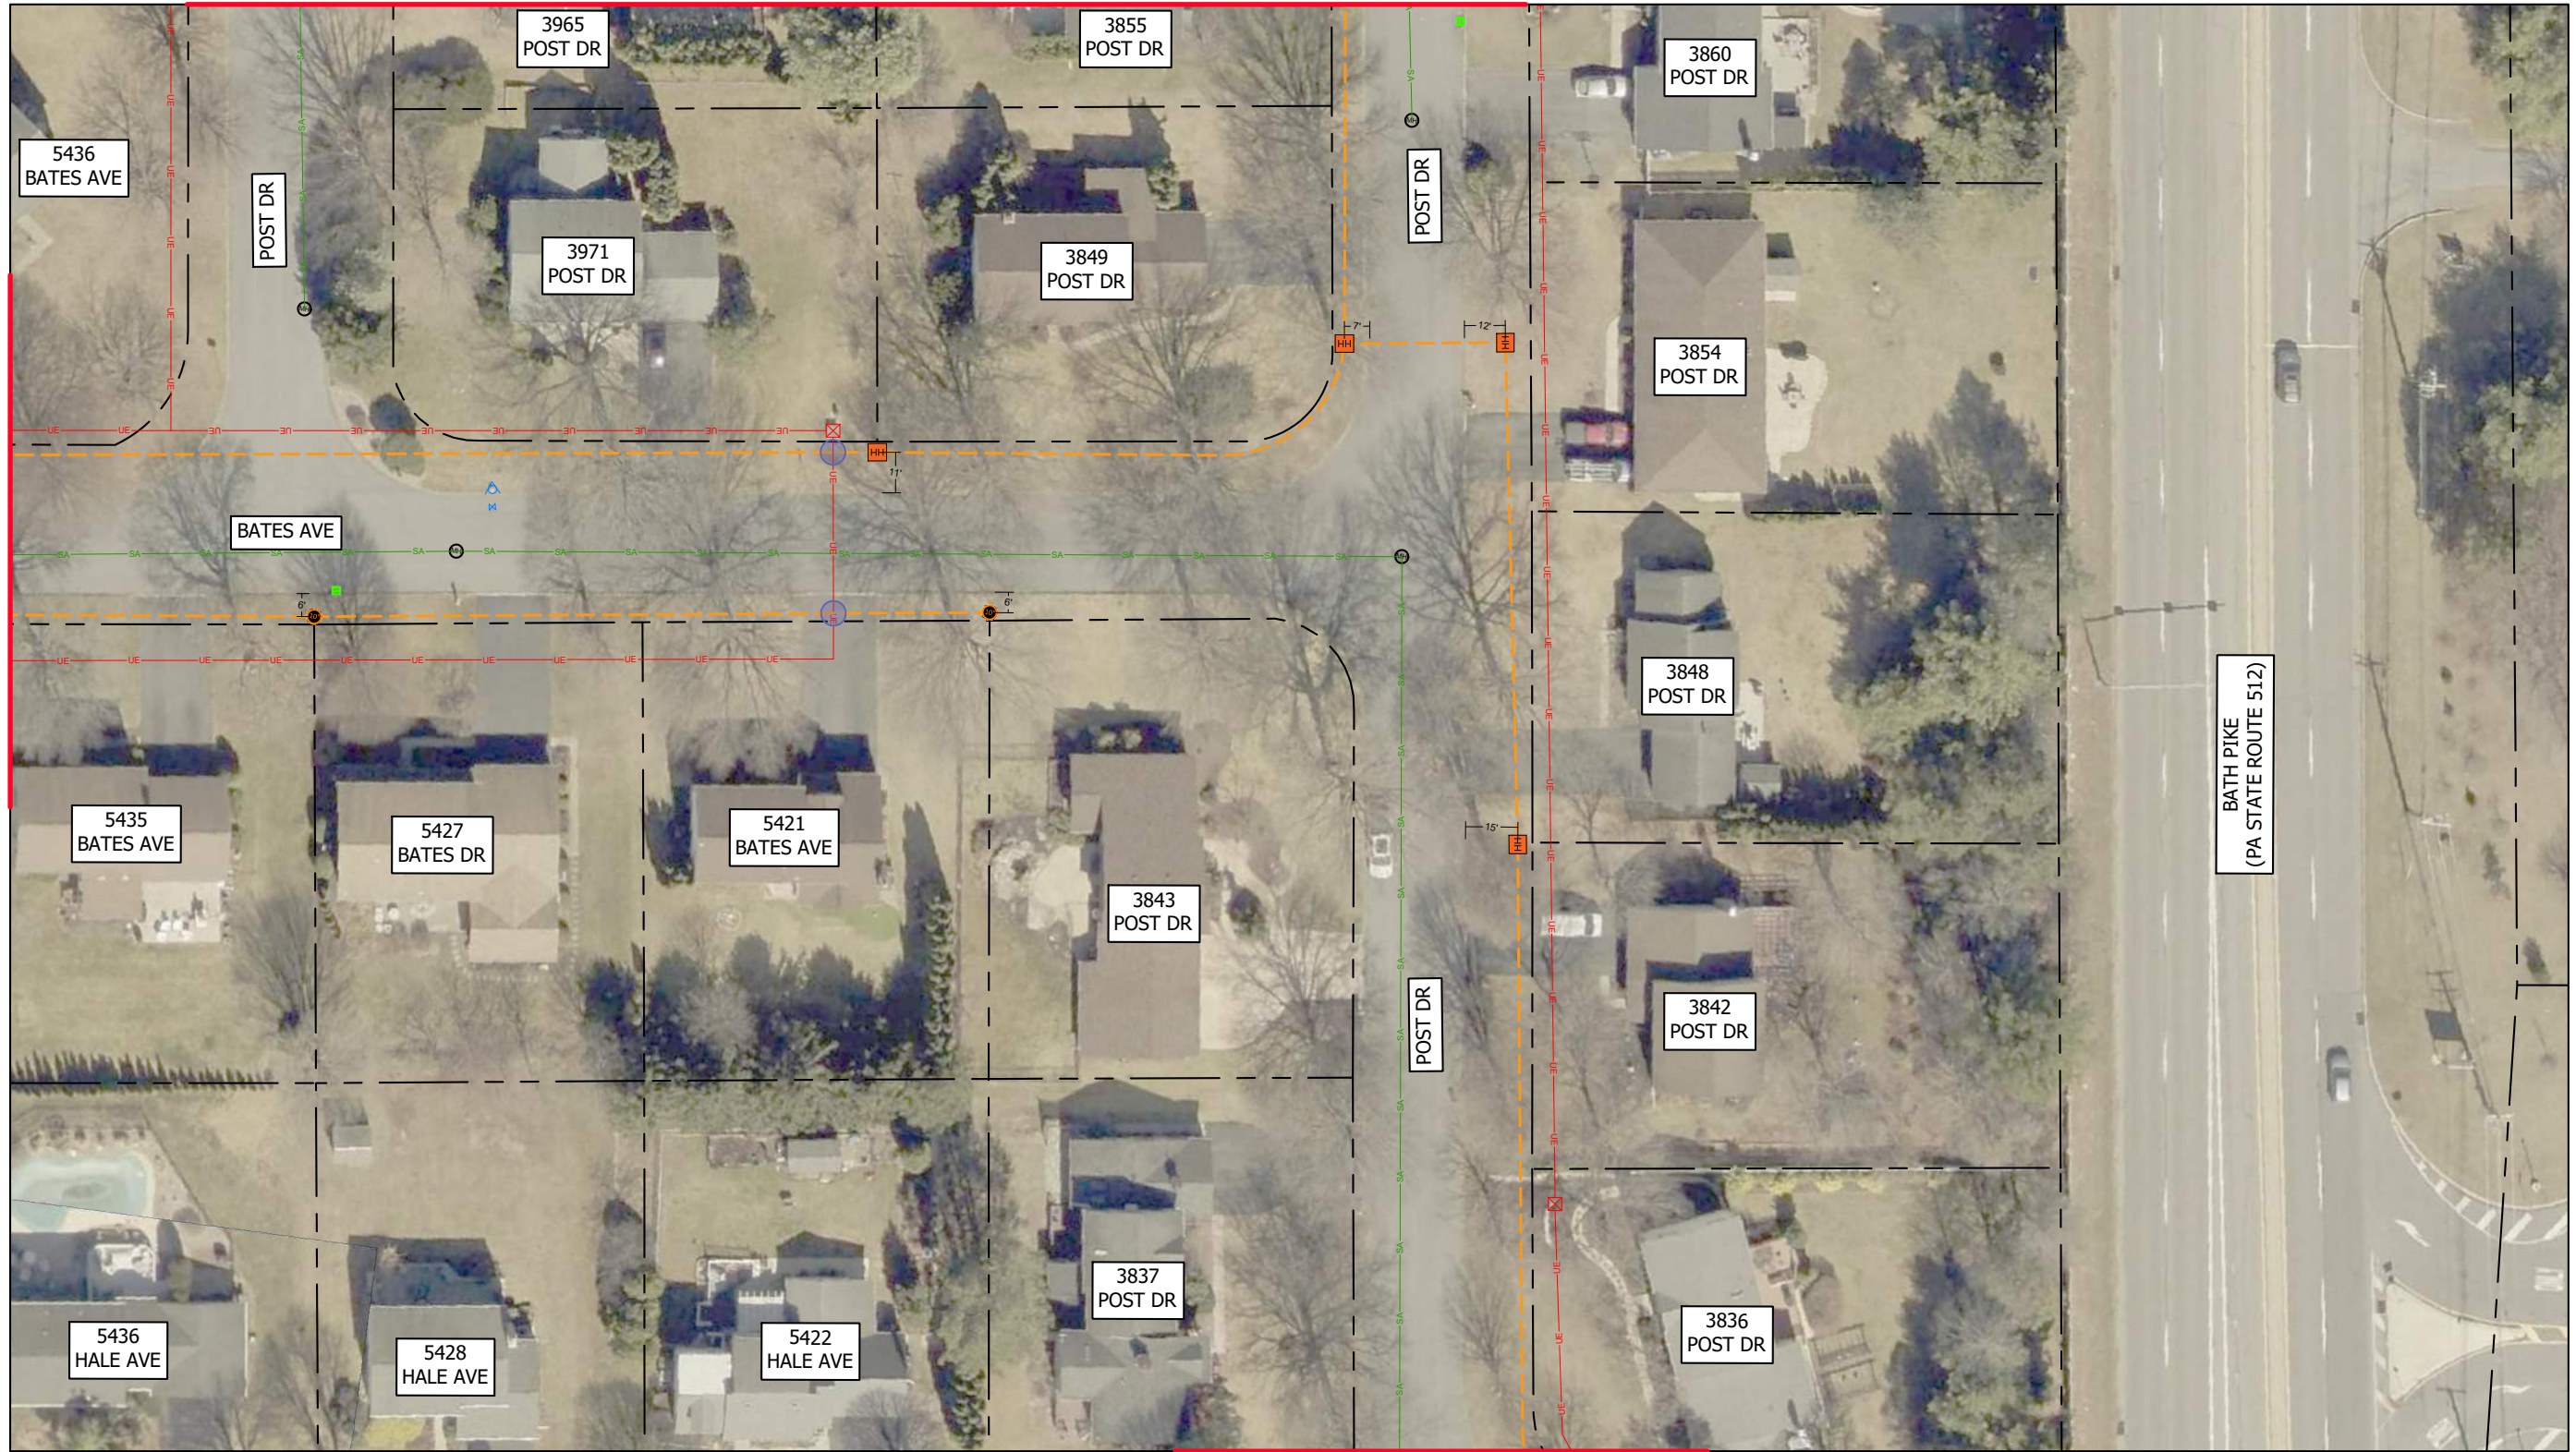

MATCH LINE W/ C8

MATCH LINE W/ C10

GRAPHIC SCALE



( IN FEET )  
1 inch = 50 ft.



45 HENDRIX RD  
WEST HENRIETTA, NY 14586  
PHONE-(585)359-7540  
FAX-(585)359-7541



EMPIRE ACCESS  
34 MAIN ST  
PRATTSBURGH, NY 14873



REV	DESCRIPTION	DATE

THESE DOCUMENTS INCLUDING ALL IDEAS, ARRANGEMENTS, DESIGNS AND PLANS INDICATED THEREON OR PRESENTED THEREBY ARE OWNED BY AND REMAIN THE PROPERTY OF THE DESIGNER. NO PART OF THESE DOCUMENTS MAY BE REPRODUCED, COPIED, OR TRANSMITTED IN ANY FORM OR BY ANY MEANS, ELECTRONIC OR MECHANICAL, INCLUDING PHOTOCOPYING, RECORDING, OR BY ANY INFORMATION STORAGE AND RETRIEVAL SYSTEM, WITHOUT THE SPECIFIC WRITTEN PERMISSION OF DDS COMPANIES. ALL RIGHTS RESERVED. ©


**LEHIGH VALLEY - HANOVER TOWNSHIP**  
HANOVER TOWNSHIP, NORTHAMPTON COUNTY, PENNSYLVANIA  
DRAWING TITLE: **DESIGN PLANS**  
DRAWN BY: R.Q.B. APPROVED BY: J.P.C. PROJ. NO: 72280143  
CHECKED BY: C.M.B. DATE: 05/09/2026 PAGE SIZE: ANSI B

UTILITY QUALITY LEVEL D

REV: **00** DRAWING NO: **C7**

MATCH LINE W/ C7

MATCH LINE W/ C9

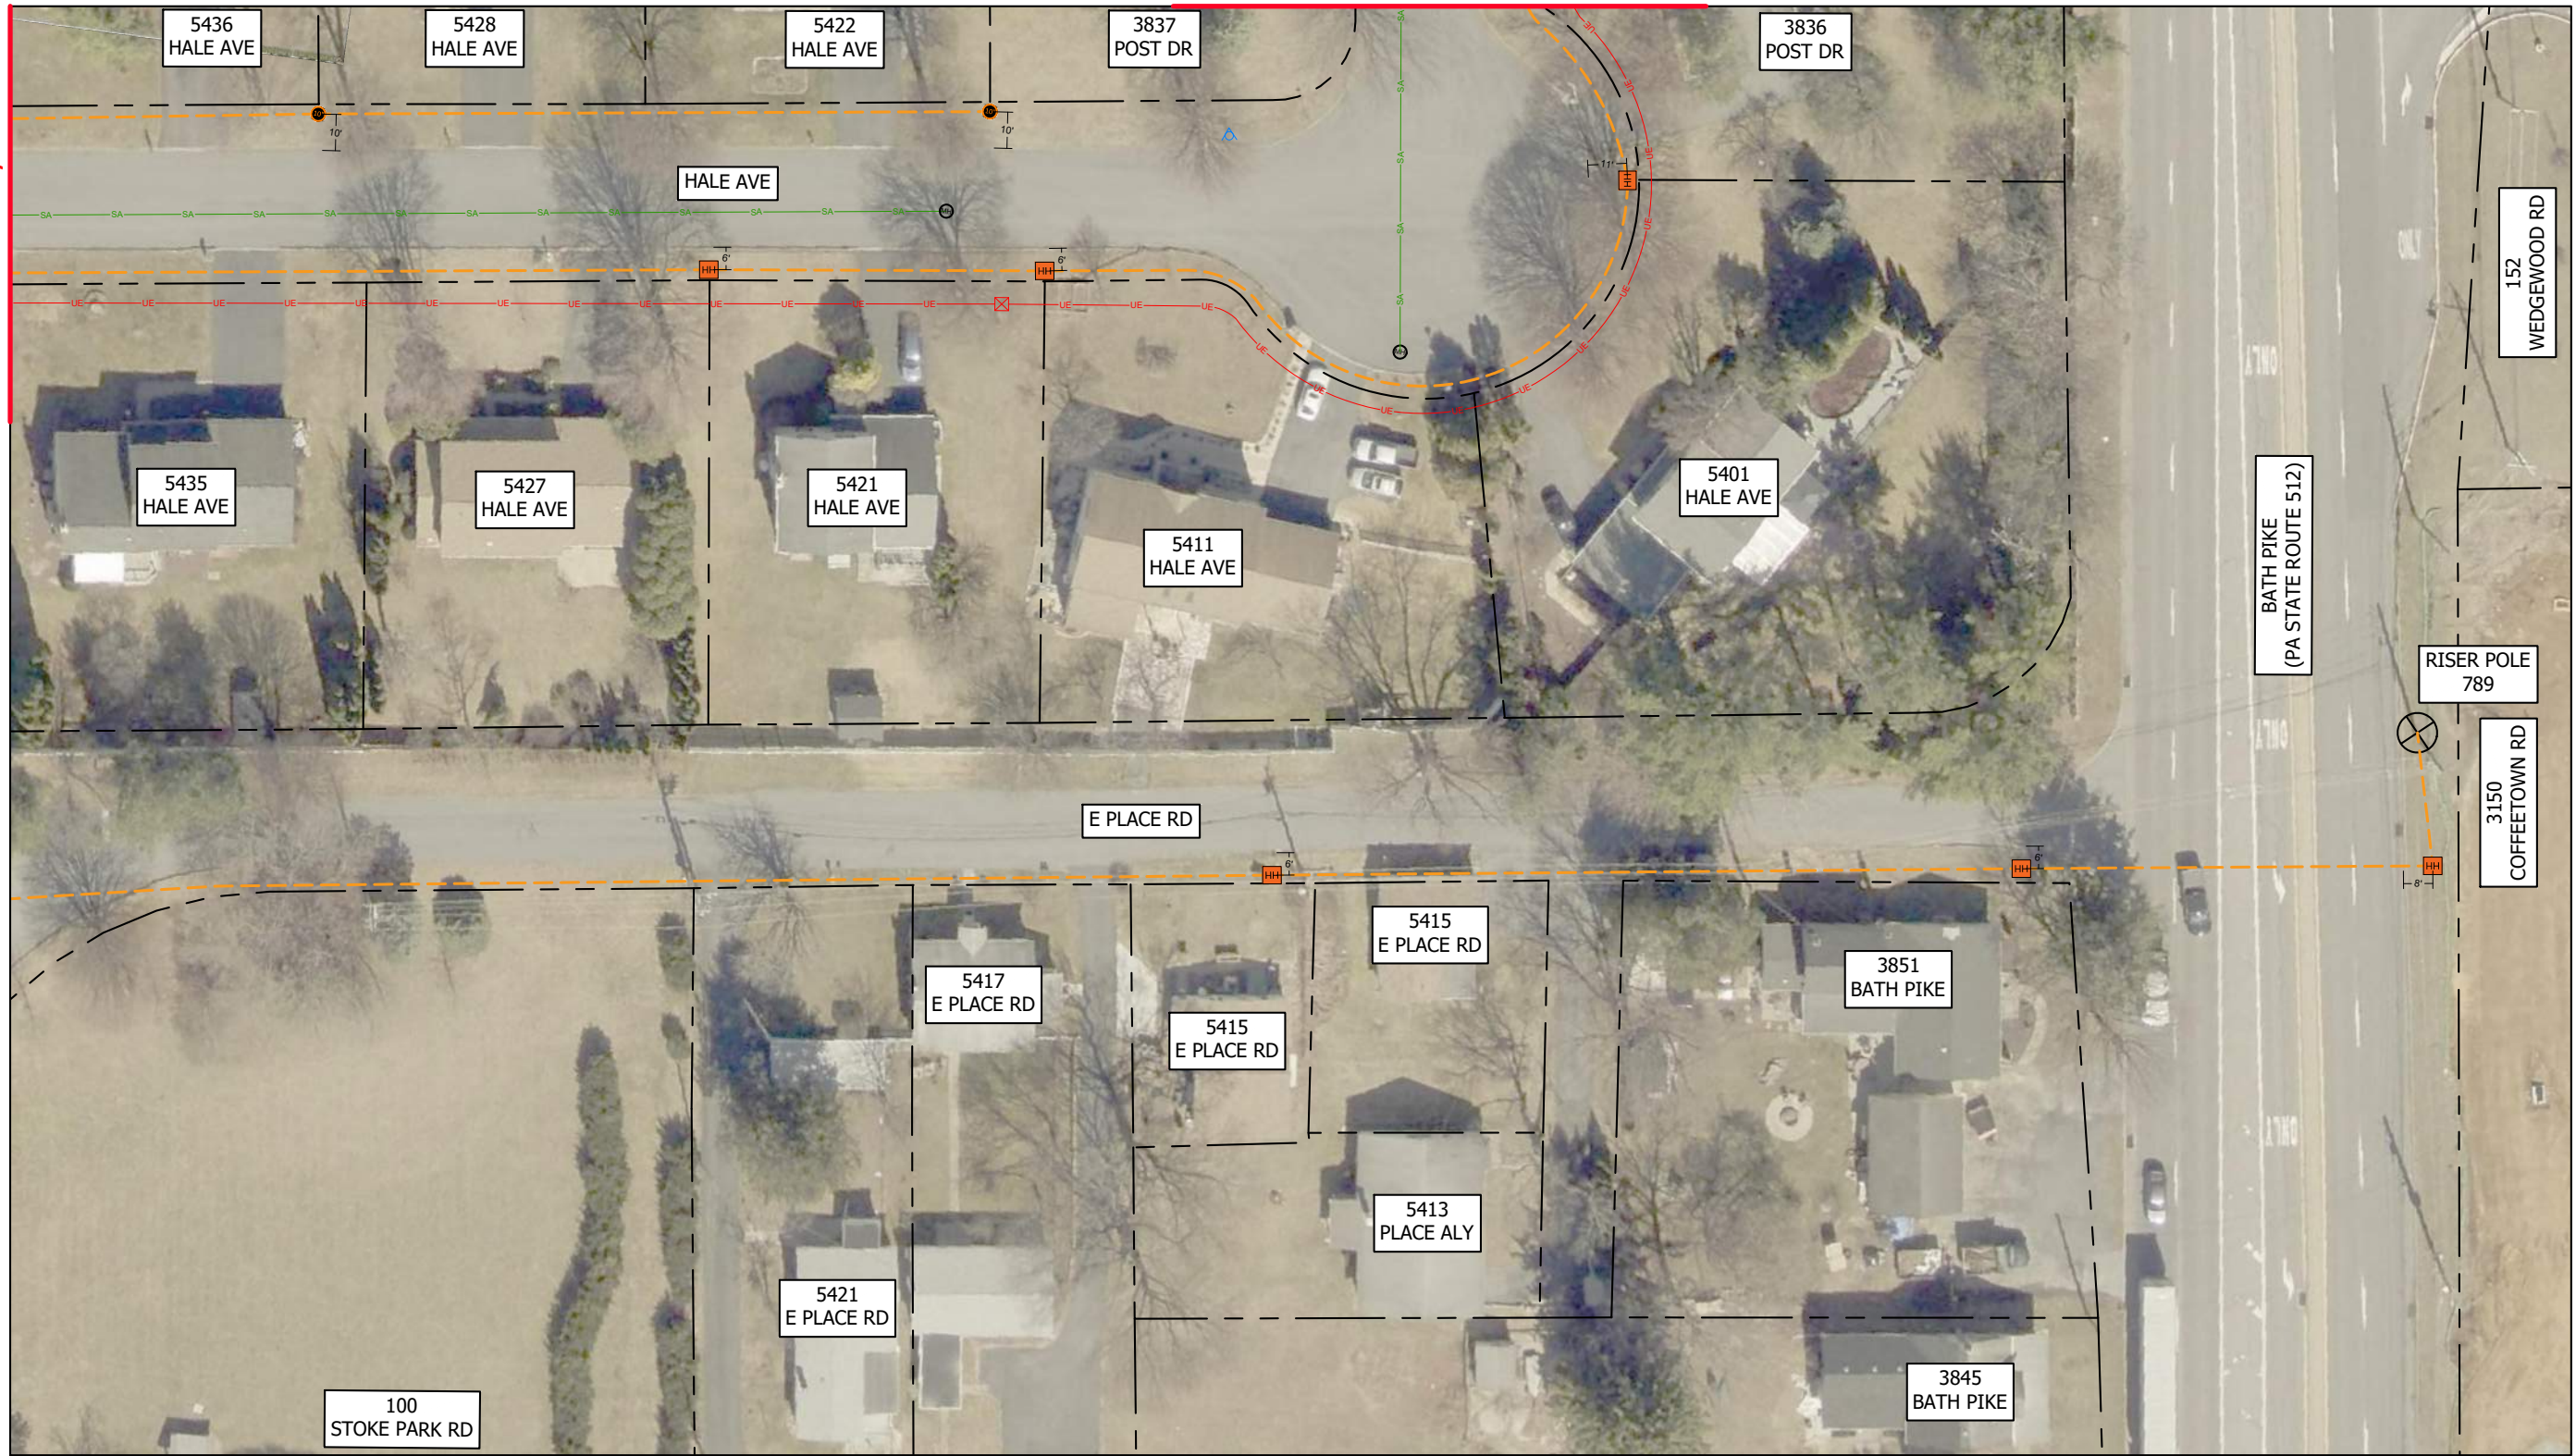

GRAPHIC SCALE



( IN FEET )  
1 inch = 50 ft.

UTILITY QUALITY LEVEL D



45 HENDRIX RD  
WEST HENRIETTA, NY 14586  
PHONE-(585)359-7540  
FAX-(585)359-7541

empire ACCESS  
EMPIRE ACCESS  
34 MAIN ST  
PRATTSBURGH, NY 14873




REV	DESCRIPTION	DATE

LEHIGH VALLEY - HANOVER TOWNSHIP  
HANOVER TOWNSHIP, NORTHAMPTON COUNTY, PENNSYLVANIA  
DRAWING TITLE: DESIGN PLANS  
DRAWN BY: R.Q.B. / APPROVED BY: J.P.C. / PROJ. NO.: 72280143 / ANSI B  
CHECKED BY: C.M.B. / DATE: 05/09/2026 / PAGE SIZE:

REV: 00 DRAWING NO: C8

THESE DOCUMENTS INCLUDING ALL IDEAS, ARRANGEMENTS, DESIGNS AND PLANS INDICATED THEREON OR PRESENTED THEREBY ARE OWNED BY AND REMAIN THE PROPERTY OF THE DESIGNER. NO PART OF THESE DOCUMENTS MAY BE REPRODUCED, COPIED, OR TRANSMITTED IN ANY FORM OR BY ANY MEANS, ELECTRONIC OR MECHANICAL, WITHOUT THE SPECIFIC WRITTEN PERMISSION OF DDS COMPANIES. ALL RIGHTS RESERVED. ©

MATCH LINE W/ C8

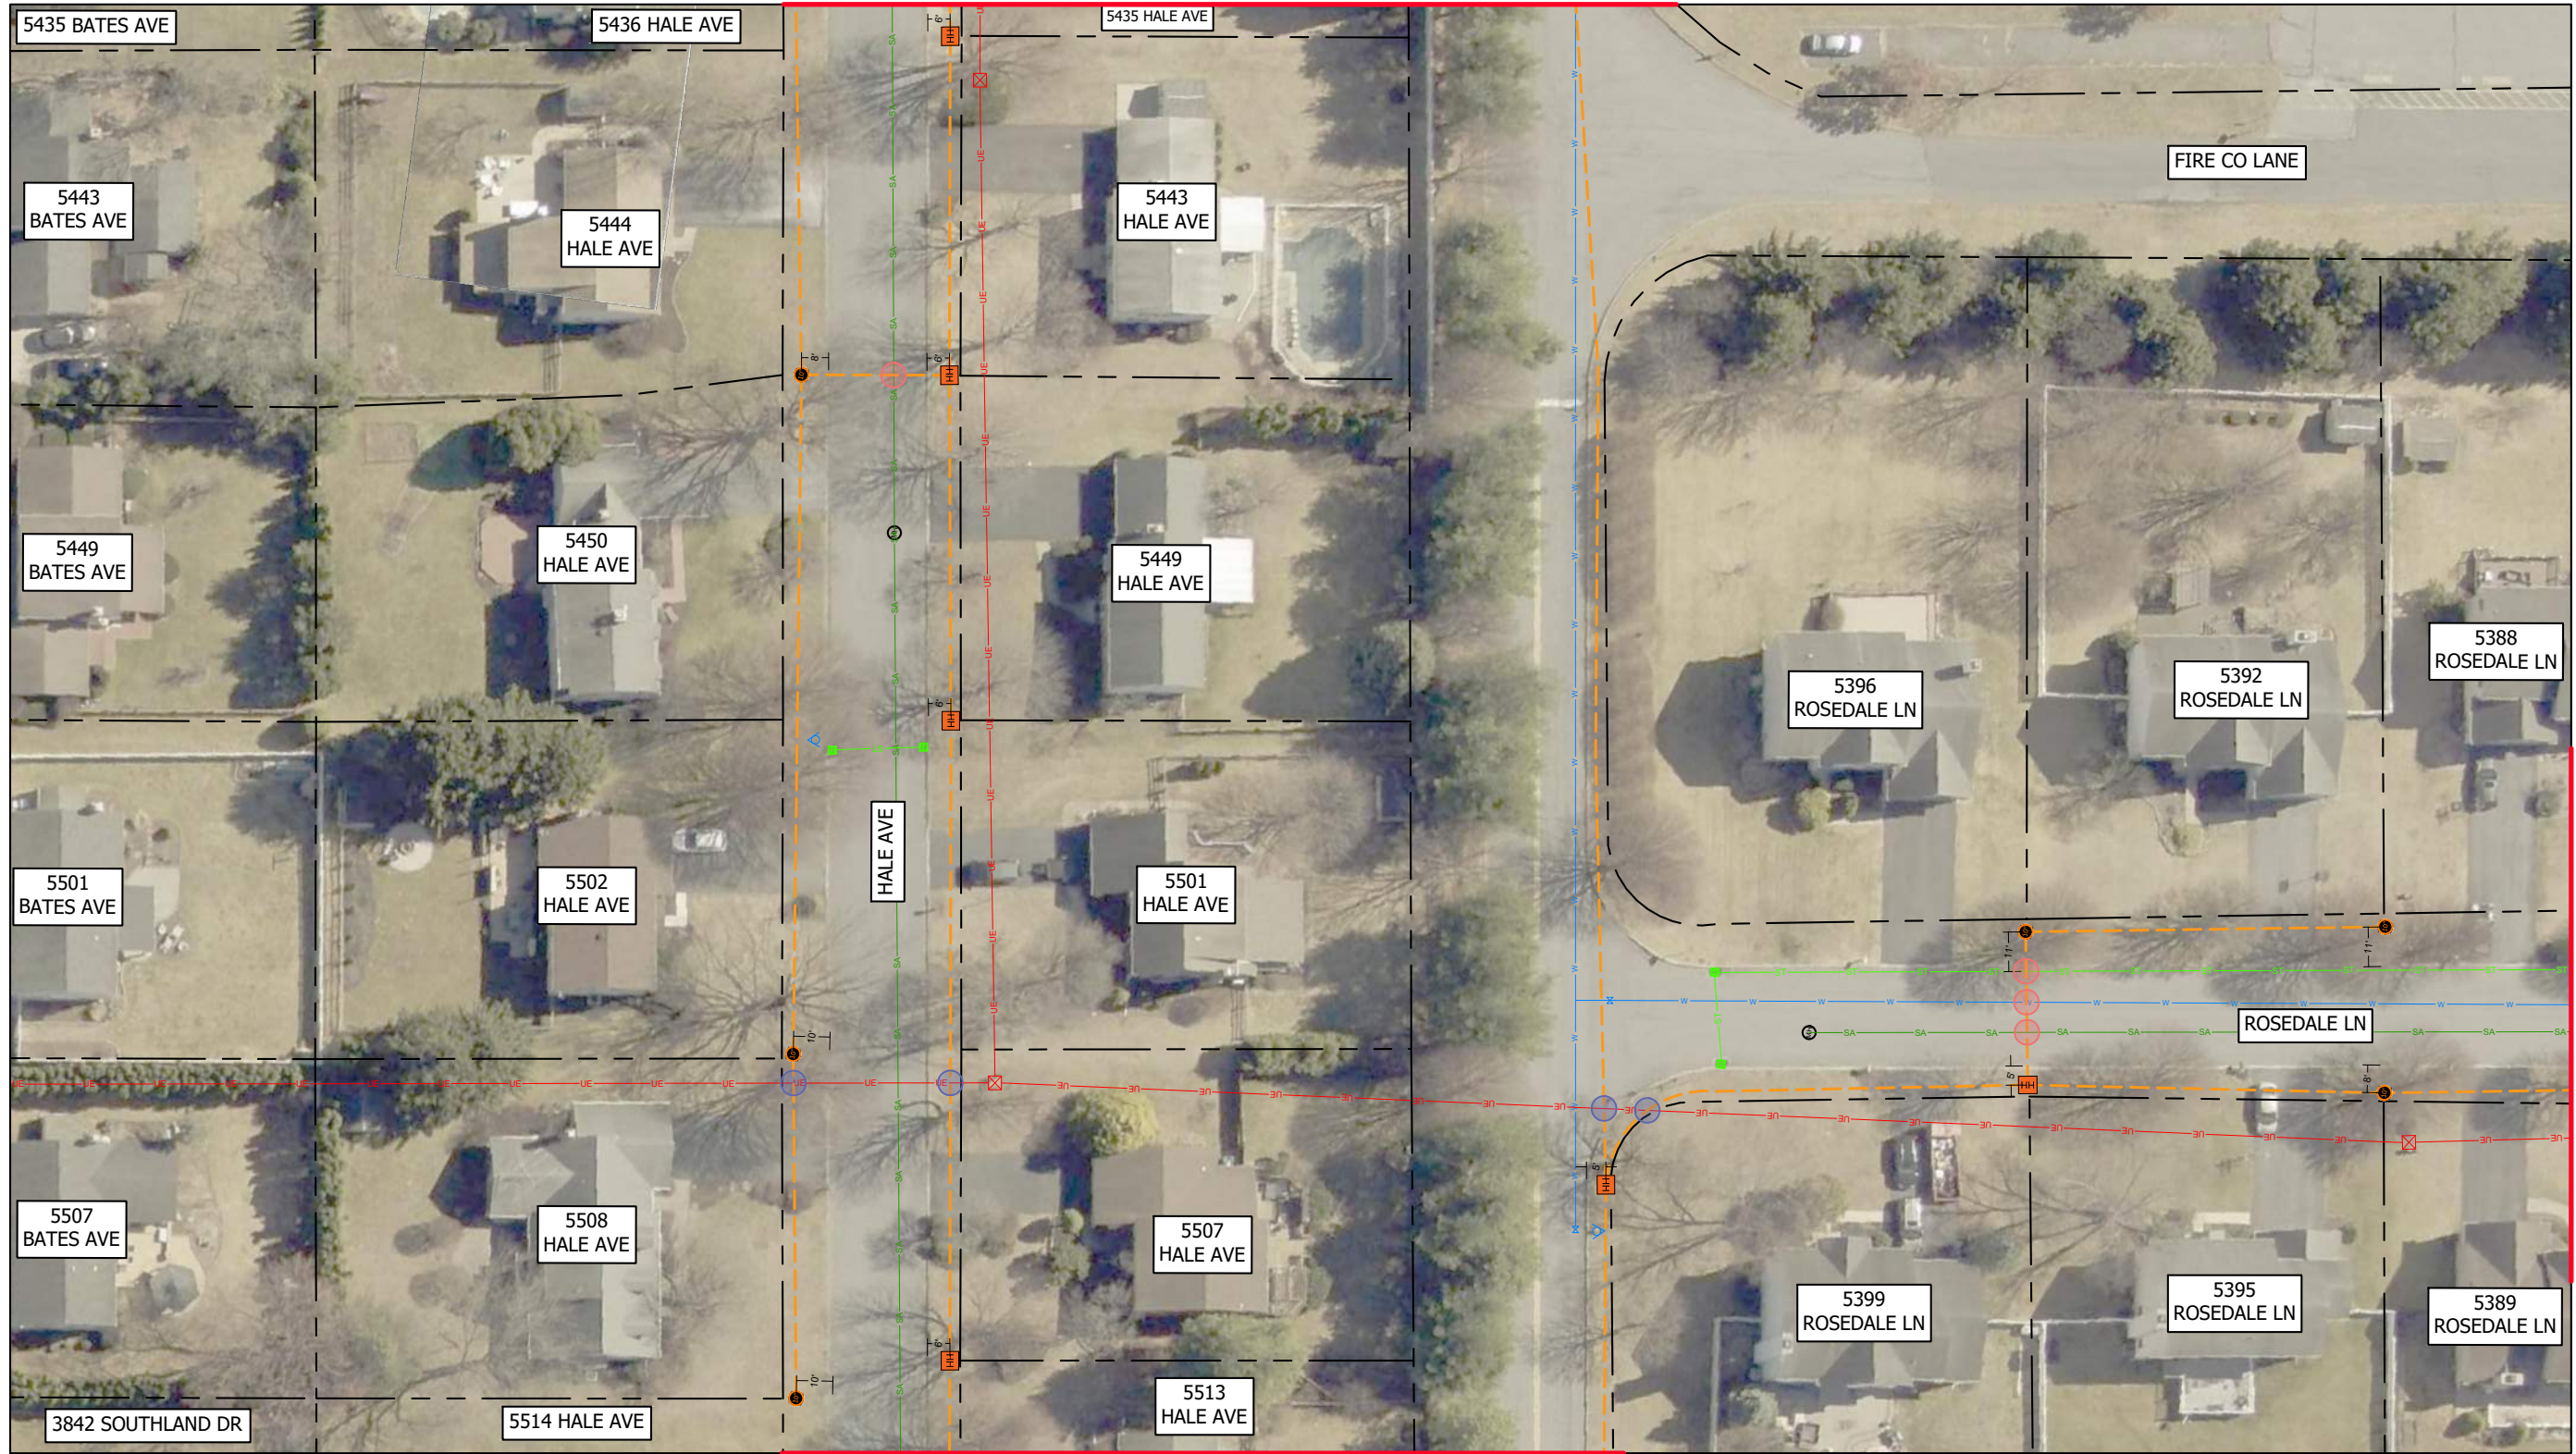

MATCH LINE W/ C14


MATCH LINE W/ C15



45 HENDRIX RD  
 WEST HENRIETTA, NY 14586  
 PHONE-(585)359-7540  
 FAX-(585)359-7541



EMPIRE ACCESS  
 34 MAIN ST  
 PRATTSBURGH, NY 14873

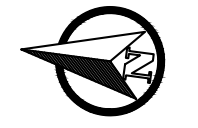

REV	DESCRIPTION	DATE

LEHIGH VALLEY - HANOVER TOWNSHIP  
 NORTHAMPTON COUNTY, PENNSYLVANIA  
 DRAWING TITLE: DESIGN PLANS

REV: 00 DRAWING NO: C9

THESE DOCUMENTS INCLUDING ALL IDEAS, ARRANGEMENTS, DESIGNS AND PLANS INDICATED THEREON OR PRESENTED THEREBY ARE OWNED BY AND REMAIN THE PROPERTY OF THE DESIGNER. NO PART OF THESE DOCUMENTS MAY BE REPRODUCED, COPIED, OR TRANSMITTED IN ANY FORM OR BY ANY MEANS, ELECTRONIC OR MECHANICAL, INCLUDING PHOTOCOPYING, RECORDING, OR BY ANY INFORMATION STORAGE AND RETRIEVAL SYSTEM, WITHOUT THE SPECIFIC WRITTEN PERMISSION OF DDS COMPANIES. ALL RIGHTS RESERVED. ©

GRAPHIC SCALE



( IN FEET )  
 1 inch = 50 ft.

UTILITY QUALITY LEVEL D

00 C9

MATCH LINE W/ C7



MATCH LINE W/ C13

MATCH LINE W/ C11

GRAPHIC SCALE



( IN FEET )  
1 inch = 50 ft.



45 HENDRIX RD  
WEST HENRIETTA, NY 14586  
PHONE-(585)359-7540  
FAX-(585)359-7541



EMPIRE ACCESS  
34 MAIN ST  
PRATTSBURGH, NY 14873



REV	DESCRIPTION	DATE

LEHIGH VALLEY - HANOVER TOWNSHIP  
HANOVER TOWNSHIP, NORTHAMPTON COUNTY, PENNSYLVANIA  
DRAWING TITLE: DESIGN PLANS  
DRAWN BY: R.Q.B. APPROVED BY: J.P.C. PROJ. NO.: 72280143  
CHECKED BY: C.M.B. DATE: 05/09/2026 PAGE SIZE: ANSI B

UTILITY QUALITY LEVEL D

REV: 00 DRAWING NO: C10

THESE DOCUMENTS INCLUDING ALL IDEAS, ARRANGEMENTS, DESIGNS AND PLANS INDICATED THEREON OR PRESENTED THEREBY ARE OWNED BY AND REMAIN THE PROPERTY OF THE DESIGNER. NO PART OF THESE DOCUMENTS MAY BE REPRODUCED, COPIED, OR TRANSMITTED IN ANY FORM OR BY ANY MEANS, ELECTRONIC OR MECHANICAL, INCLUDING PHOTOCOPYING, RECORDING, OR BY ANY INFORMATION STORAGE AND RETRIEVAL SYSTEM, WITHOUT THE SPECIFIC WRITTEN PERMISSION OF DDS COMPANIES. ALL RIGHTS RESERVED. ©

MATCH LINE W/ C4



MATCH LINE W/ C10


MATCH LINE W/ C12



45 HENDRIX RD  
 WEST HENRIETTA, NY 14586  
 PHONE-(585)359-7540  
 FAX-(585)359-7541



EMPIRE ACCESS  
 34 MAIN ST  
 PRATTSBURGH, NY 14873

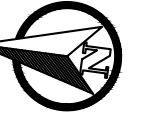

REV	DESCRIPTION	DATE

LEHIGH VALLEY - HANOVER TOWNSHIP  
 NORTHAMPTON COUNTY, PENNSYLVANIA  
 DRAWING TITLE: DESIGN PLANS  
 DRAWN BY: R.C.B. APPROVED BY: J.P.C. PROJ. NO: 72280143  
 CHECKED BY: C.M.B. DATE: 05/09/2026 PAGE SIZE: ANSI B

REV: 00 DRAWING NO: C11


GRAPHIC SCALE



( IN FEET )  
 1 inch = 50 ft.

UTILITY QUALITY LEVEL D

MATCH LINE W/ C11

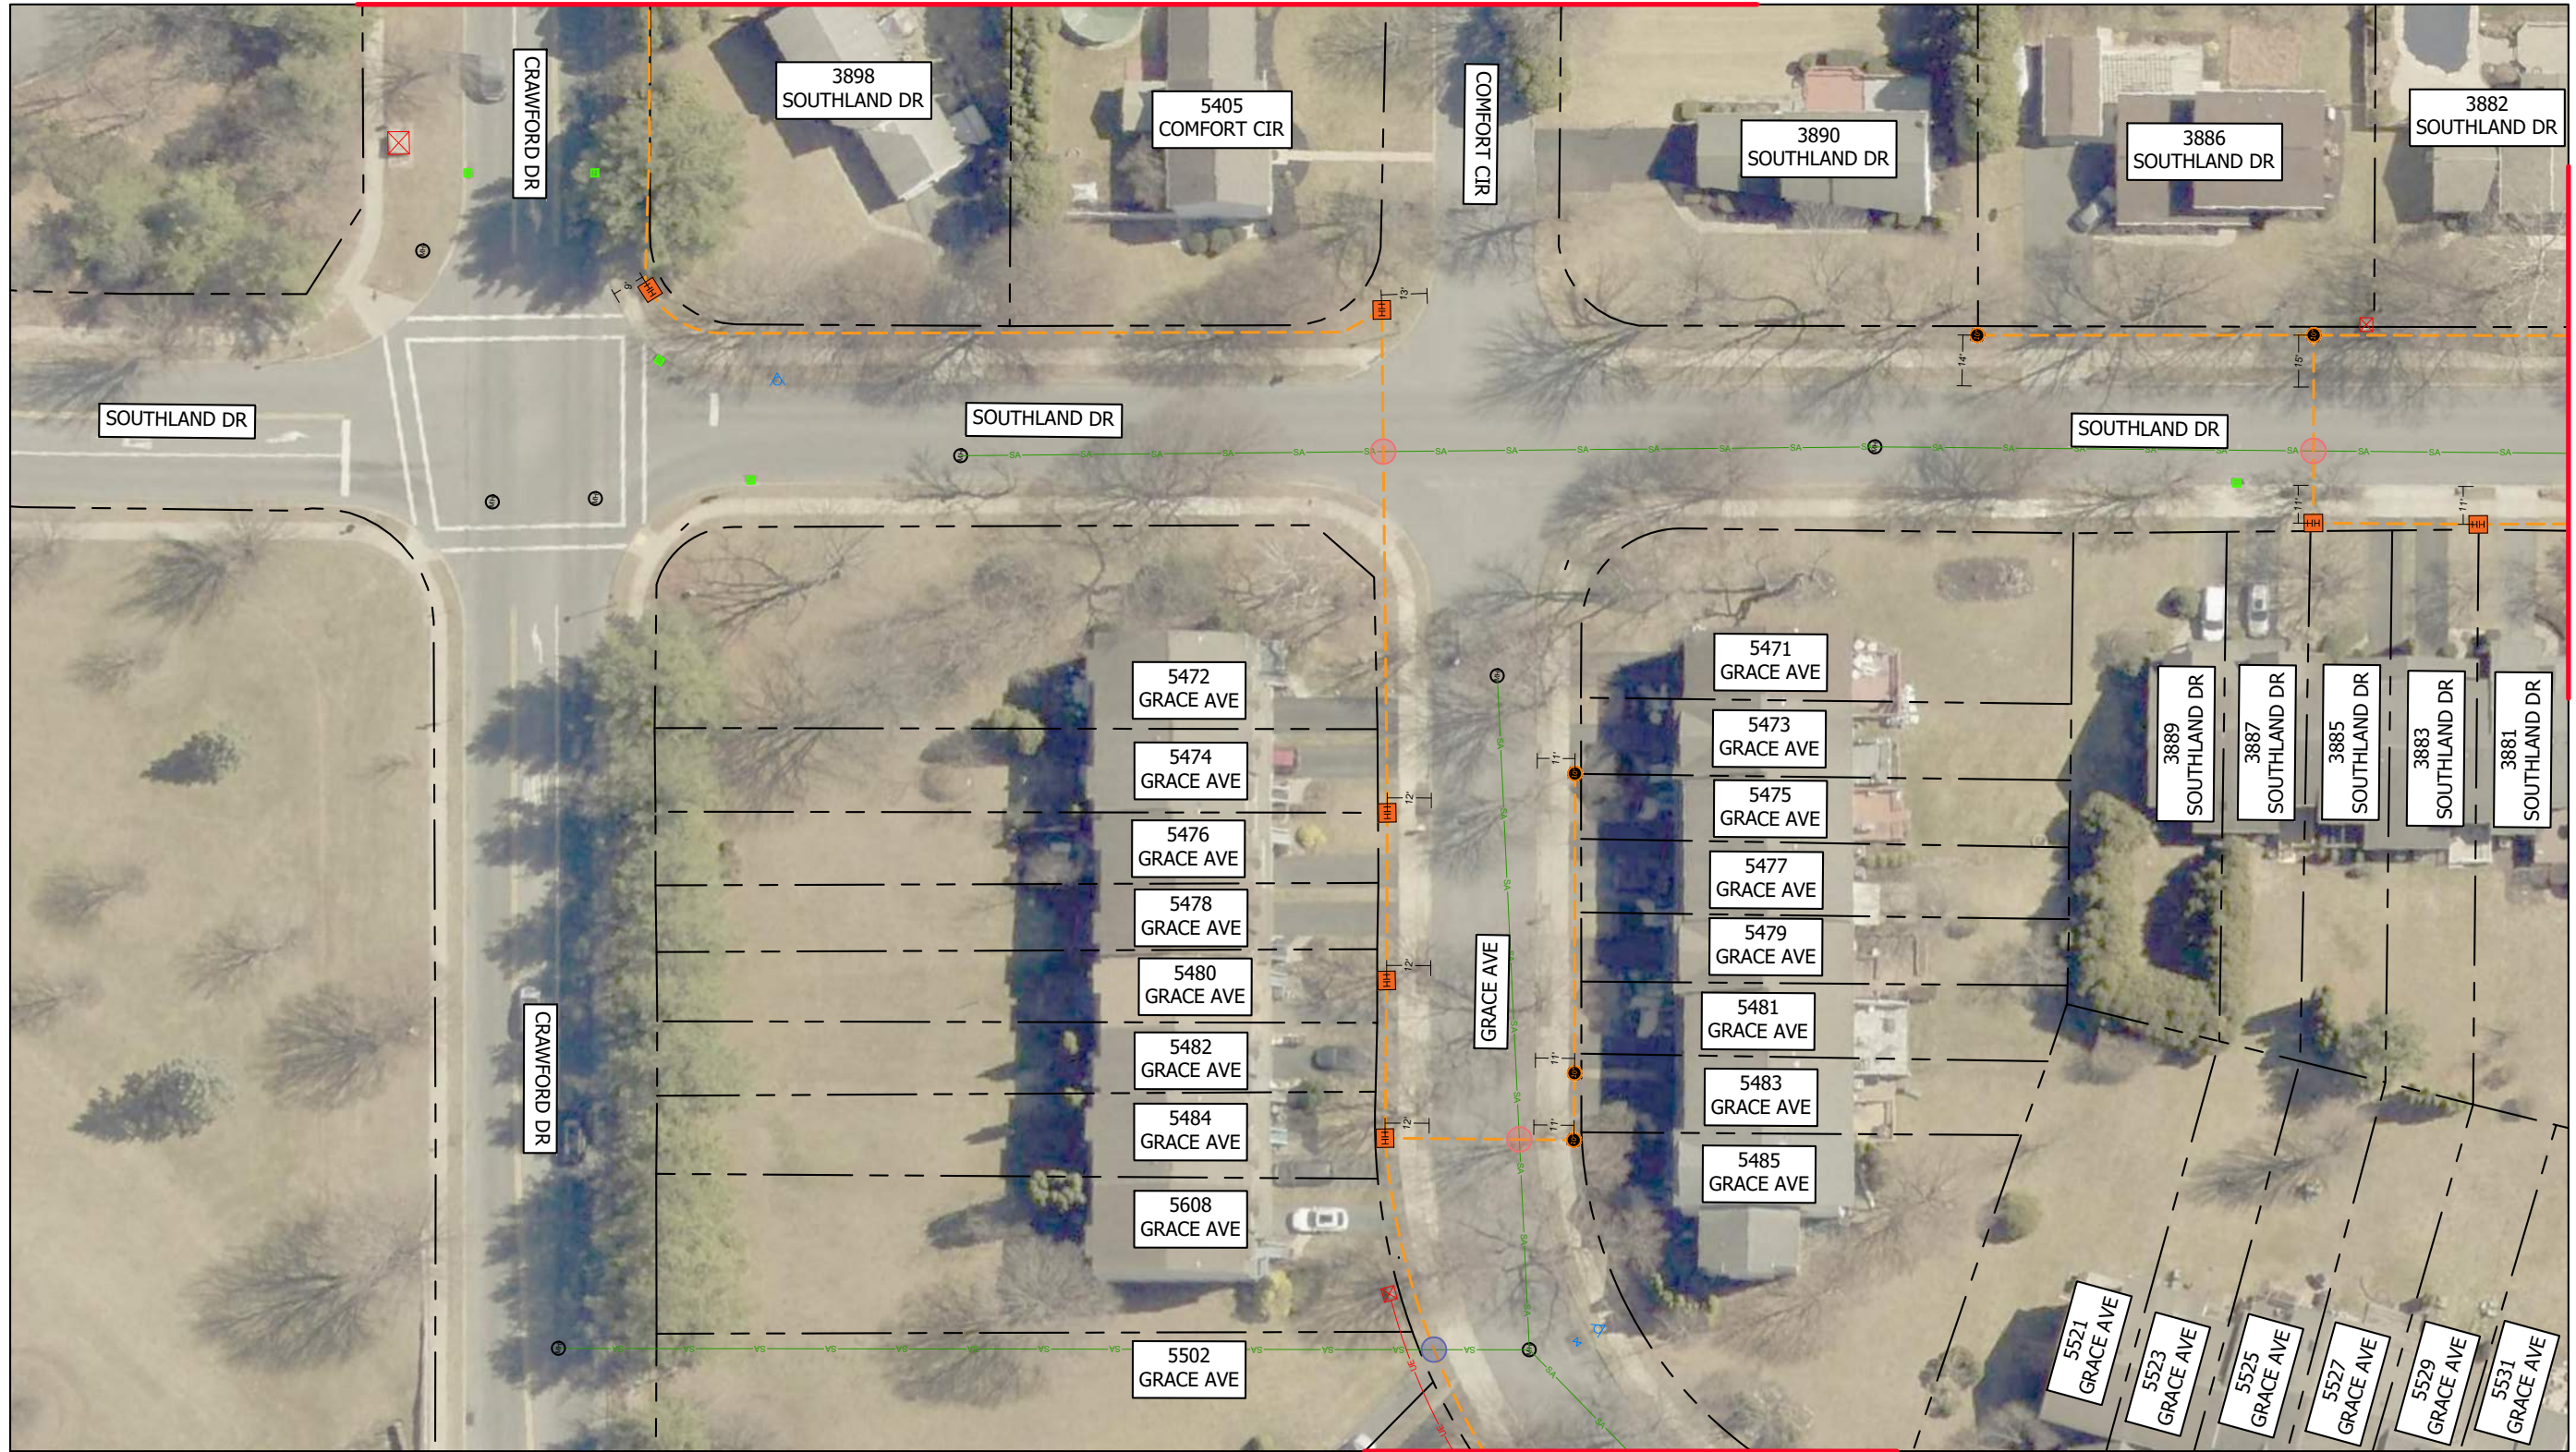

MATCH LINE W/ C22

MATCH LINE W/ C13



45 HENDRIX RD  
 WEST HENRIETTA, NY 14586  
 PHONE-(585)359-7540  
 FAX-(585)359-7541




EMPIRE ACCESS  
 34 MAIN ST  
 PRATTSBURGH, NY 14873



REV	DESCRIPTION	DATE

LEHIGH VALLEY - HANOVER TOWNSHIP  
 HANOVER TOWNSHIP, NORTHAMPTON COUNTY, PENNSYLVANIA  
 DRAWING TITLE: DESIGN PLANS  
 DRAWN BY: R.Q.B. APPROVED BY: J.P.C. PROJ. NO: 72280143  
 CHECKED BY: C.M.B. DATE: 05/09/2026 PAGE SIZE: ANSI B

REV: 00 DRAWING NO: C12

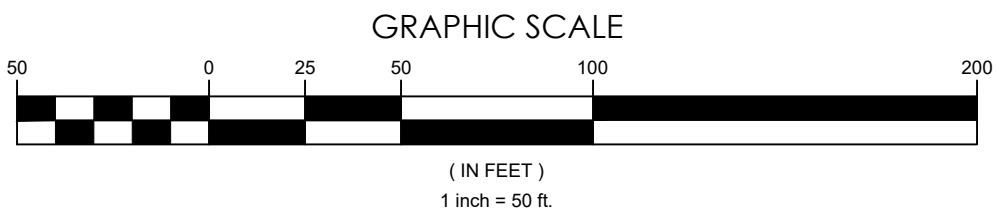

UTILITY QUALITY LEVEL D

MATCH LINE W/ C10

MATCH LINE W/ C12

MATCH LINE W/ C14



MATCH LINE W/ C21

MATCH LINE W/ C20

GRAPHIC SCALE



( IN FEET )  
1 inch = 50 ft.



45 HENDRIX RD  
WEST HENRIETTA, NY 14586  
PHONE-(585)359-7540  
FAX-(585)359-7541



EMPIRE ACCESS  
34 MAIN ST  
PRATTSBURGH, NY 14873



REV	DESCRIPTION	DATE

THESE DOCUMENTS INCLUDING ALL IDEAS, ARRANGEMENTS, DESIGNS AND PLANS INDICATED THEREON OR PRESENTED THEREBY ARE OWNED BY AND REMAIN THE PROPERTY OF THE DESIGNER. NO PART OF THESE DOCUMENTS SHALL BE REPRODUCED, COPIED, OR TRANSMITTED IN ANY FORM OR BY ANY MEANS, ELECTRONIC OR MECHANICAL, INCLUDING PHOTOCOPYING, RECORDING, OR BY ANY INFORMATION STORAGE AND RETRIEVAL SYSTEM, WITHOUT THE SPECIFIC WRITTEN PERMISSION OF DDS COMPANIES. ALL RIGHTS RESERVED. ©

**LEHIGH VALLEY - HANOVER TOWNSHIP**  
HANOVER TOWNSHIP, NORTHAMPTON COUNTY, PENNSYLVANIA  
DRAWING TITLE: **DESIGN PLANS**  
DRAWN BY: R.C.B. | APPROVED BY: J.P.C. | PROJ. NO.: 72280143  
CHECKED BY: C.M.B. | DATE: 05/09/2025 | PAGE SIZE: ANSI B

UTILITY QUALITY LEVEL D

REV: **00** DRAWING NO.: **C13**

MATCH LINE W/ C9



MATCH LINE W/ C13

MATCH LINE W/ C15



45 HENDRIX RD  
WEST HENRIETTA, NY 14586  
PHONE-(585)359-7540  
FAX-(585)359-7541



EMPIRE ACCESS  
34 MAIN ST  
PRATTSBURGH, NY 14873



REV	DESCRIPTION	DATE

LEHIGH VALLEY - HANOVER TOWNSHIP  
HANOVER TOWNSHIP, NORTHAMPTON COUNTY, PENNSYLVANIA  
DRAWING TITLE: DESIGN PLANS  
DRAWN BY: R.Q.B. APPROVED BY: J.P.C. PROJ. NO: 72280143  
CHECKED BY: C.M.B. DATE: 05/09/2026 PAGE SIZE: ANSI B

REV: 00 DRAWING NO: C14

GRAPHIC SCALE




( IN FEET )  
1 inch = 50 ft.

UTILITY QUALITY LEVEL D

MATCH LINE W/ C14

MATCH LINE W/ C9

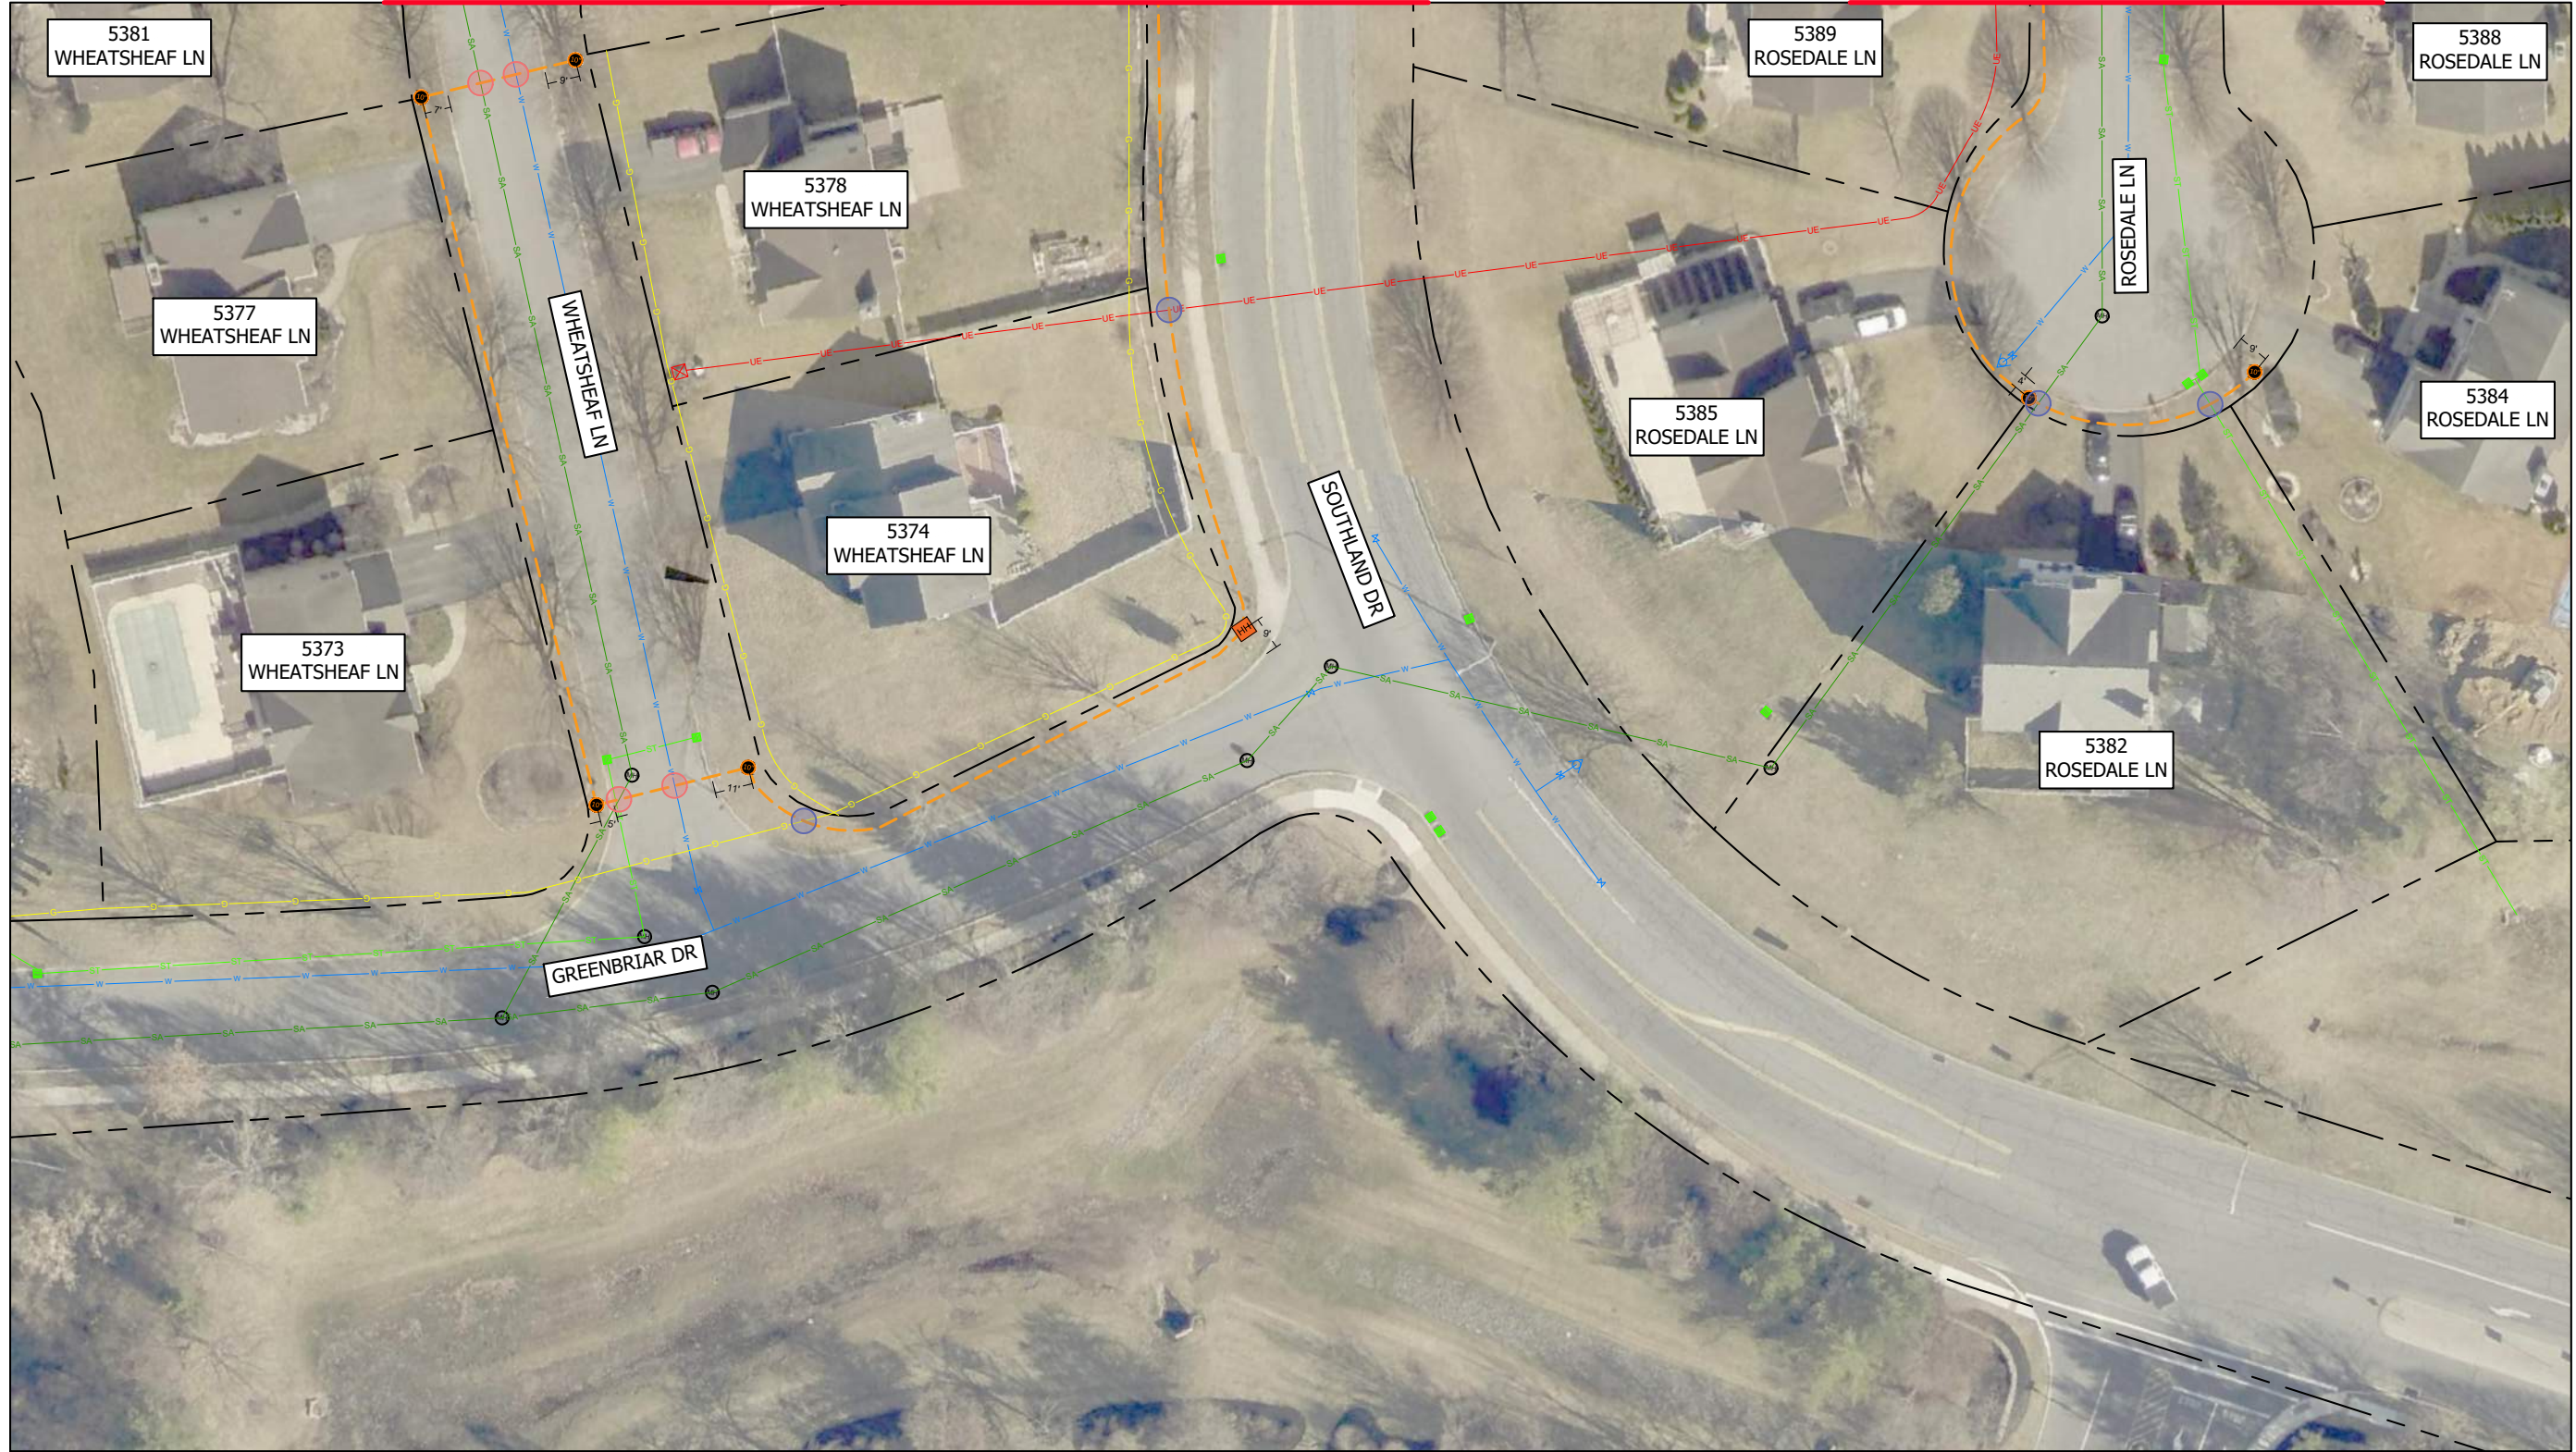

45 HENDRIX RD  
 WEST HENRIETTA, NY 14586  
 PHONE-(585)359-7540  
 FAX-(585)359-7541


**empire**  
 ACCESS  
 EMPIRE ACCESS  
 34 MAIN ST  
 PRATTSBURGH, NY 14873



REV	DESCRIPTION	DATE

THESE DOCUMENTS INCLUDING ALL IDEAS, ARRANGEMENTS, DESIGNS AND PLANS INDICATED THEREON OR PRESENTED THEREBY ARE OWNED BY AND REMAIN THE PROPERTY OF THE DESIGNER. NO PART OF THESE DOCUMENTS MAY BE REPRODUCED, COPIED, OR TRANSMITTED IN ANY FORM OR BY ANY MEANS, ELECTRONIC OR MECHANICAL, INCLUDING PHOTOCOPYING, RECORDING, OR BY ANY INFORMATION STORAGE AND RETRIEVAL SYSTEM, WITHOUT THE SPECIFIC WRITTEN PERMISSION OF DDS COMPANIES. ALL RIGHTS RESERVED. ©

**LEHIGH VALLEY - HANOVER TOWNSHIP**  
 HANDOVER TOWNSHIP, NORTHAMPTON COUNTY, PENNSYLVANIA  
**DESIGN PLANS**  
 DRAWN BY: R.Q.B. APPROVED BY: J.P.C. PROJ. NO.: 72280143  
 CHECKED BY: C.M.B. DATE: 05/09/2026 PAGE SIZE: ANSI B

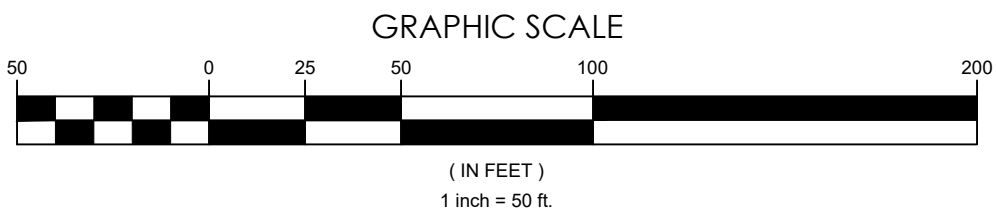

**UTILITY QUALITY LEVEL D**

REV: **00** DRAWING NO: **C15**

MATCH LINE W/ C17



GRAPHIC SCALE



( IN FEET )  
1 inch = 50 ft.



45 HENDRIX RD  
WEST HENRIETTA, NY 14586  
PHONE-(585)359-7540  
FAX-(585)359-7541



EMPIRE ACCESS  
34 MAIN ST  
PRATTSBURGH, NY 14873



REV	DESCRIPTION	DATE

THESE DOCUMENTS INCLUDING ALL IDEAS, ARRANGEMENTS, DESIGNS AND PLANS INDICATED THEREON OR PRESENTED THEREBY ARE OWNED BY AND REMAIN THE PROPERTY OF THE DESIGNER. NO PART OF THESE DOCUMENTS MAY BE REPRODUCED, COPIED, OR TRANSMITTED IN ANY FORM OR BY ANY MEANS, ELECTRONIC OR MECHANICAL, INCLUDING PHOTOCOPYING, RECORDING, OR BY ANY INFORMATION STORAGE AND RETRIEVAL SYSTEM, WITHOUT THE SPECIFIC WRITTEN PERMISSION OF DDS COMPANIES. ALL RIGHTS RESERVED. ©

**LEHIGH VALLEY - HANOVER TOWNSHIP**  
HANOVER TOWNSHIP, NORTHAMPTON COUNTY, PENNSYLVANIA  
DRAWING TITLE: **DESIGN PLANS**  
DRAWN BY: R.Q.B. APPROVED BY: J.P.C. PROJ. NO: 72260143  
CHECKED BY: C.M.B. DATE: 05/09/2026 PAGE SIZE: ANSI B

**UTILITY QUALITY LEVEL D**  
REV: **00** DRAWING NO: **C16**

MATCH LINE W/ C18



MATCH LINE W/ C16

GRAPHIC SCALE



( IN FEET )  
1 inch = 50 ft.



45 HENDRIX RD  
WEST HENRIETTA, NY 14586  
PHONE-(585)359-7540  
FAX-(585)359-7541



EMPIRE ACCESS  
34 MAIN ST  
PRATTSBURGH, NY 14873



REV	DESCRIPTION	DATE

LEHIGH VALLEY - HANOVER TOWNSHIP  
HANOVER TOWNSHIP, NORTHAMPTON COUNTY, PENNSYLVANIA  
DRAWING TITLE: DESIGN PLANS  
DRAWN BY: R.Q.B. / APPROVED BY: J.P.C. / PROJ. NO.: 72280143 / ANSI B  
CHECKED BY: C.M.B. / DATE: 05/09/2025 / PAGE SIZE:

REV: 00 DRAWING NO: C17

UTILITY QUALITY LEVEL D

MATCH LINE W/ C20

MATCH LINE W/ C19




MATCH LINE W/ C17




45 HENDRIX RD  
 WEST HENRIETTA, NY 14586  
 PHONE-(585)359-7540  
 FAX-(585)359-7541

**empire**  
 ACCESS  
 EMPIRE ACCESS  
 34 MAIN ST  
 PRATTSBURGH, NY 14873

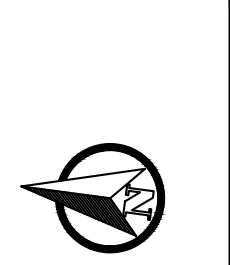

REV	DESCRIPTION	DATE

**LEHIGH VALLEY - HANOVER TOWNSHIP**  
 HANDOVER TOWNSHIP, NORTHAMPTON COUNTY, PENNSYLVANIA  
 DRAWING TITLE: **DESIGN PLANS**  
 DRAWN BY: R.Q.B. | APPROVED BY: J.P.C. | PROJ. NO.: 72280143  
 CHECKED BY: C.M.B. | DATE: 05/09/2026 | PAGE SIZE: ANSI B

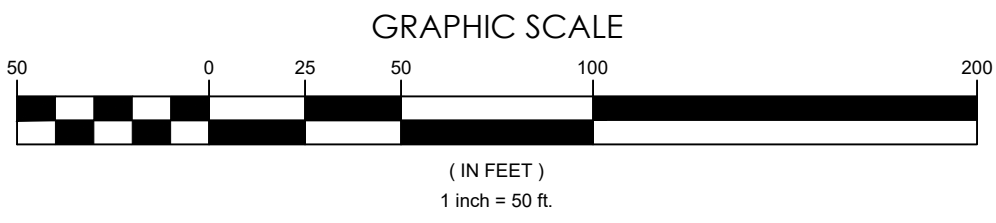

UTILITY QUALITY LEVEL D

REV: **00** DRAWING NO.: **C18**

THESE DOCUMENTS INCLUDING ALL IDEAS, ARRANGEMENTS, DESIGNS AND PLANS INDICATED THEREON OR PRESENTED THEREBY ARE OWNED BY AND REMAIN THE PROPERTY OF THE DESIGNER. NO PART OF THESE DOCUMENTS MAY BE REPRODUCED, COPIED, OR TRANSMITTED IN ANY FORM OR BY ANY MEANS, ELECTRONIC OR MECHANICAL, INCLUDING PHOTOCOPYING, RECORDING, OR BY ANY INFORMATION STORAGE AND RETRIEVAL SYSTEM, WITHOUT THE SPECIFIC WRITTEN PERMISSION OF DDS COMPANIES. ALL RIGHTS RESERVED. ©


MATCH LINE W/ C20




45 HENDRIX RD  
WEST HENRIETTA, NY 14586  
PHONE-(585)359-7540  
FAX-(585)359-7541



EMPIRE ACCESS  
34 MAIN ST  
PRATTSBURGH, NY 14873

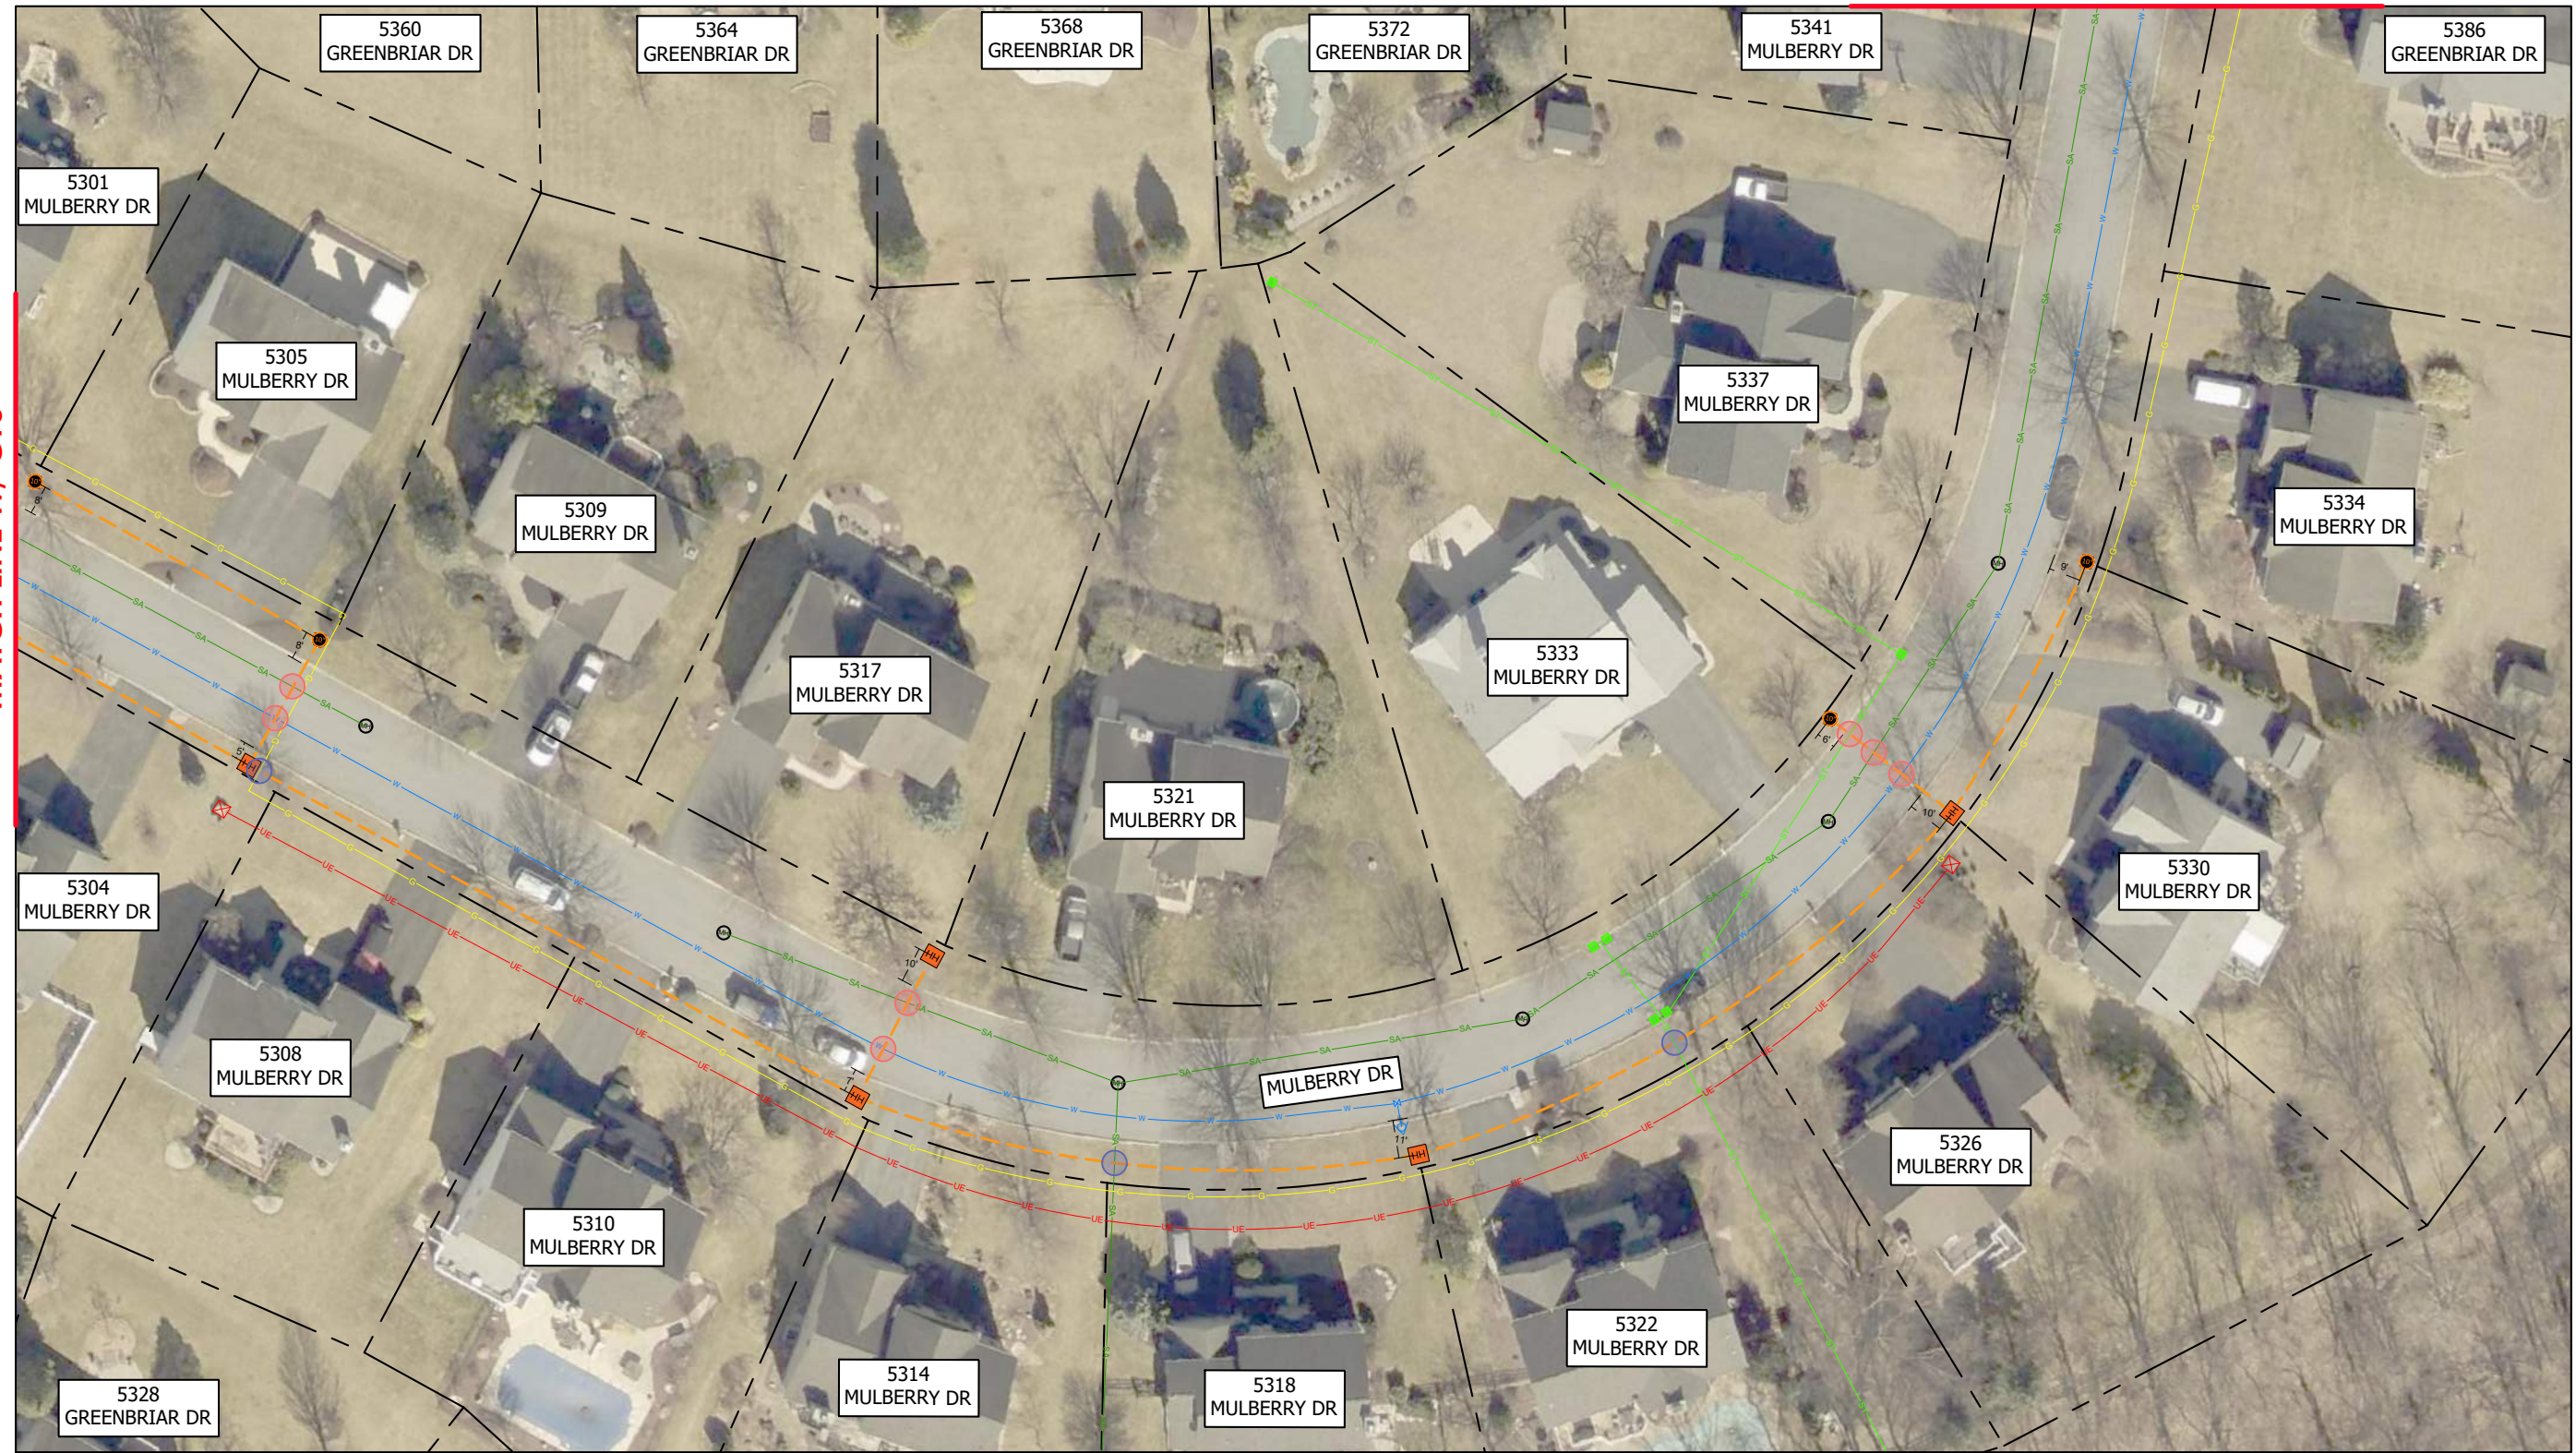

MATCH LINE W/ C18

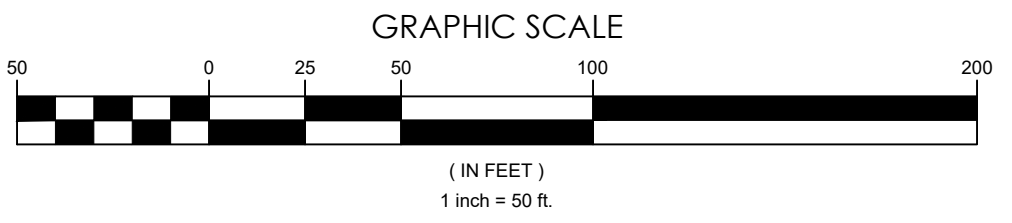

REV	DESCRIPTION	DATE

LEHIGH VALLEY - HANOVER TOWNSHIP  
HANOVER TOWNSHIP, NORTHAMPTON COUNTY, PENNSYLVANIA  
DRAWING TITLE: DESIGN PLANS  
DRAWN BY: R.C.B. / APPROVED BY: J.P.C. / PROJ. NO.: 72280143  
CHECKED BY: C.M.B. / DATE: 05/09/2026 / PAGE SIZE: ANSI B

UTILITY QUALITY LEVEL D

REV: 00 DRAWING NO: C19

THESE DOCUMENTS INCLUDING ALL IDEAS, ARRANGEMENTS, DESIGNS AND PLANS INDICATED THEREON OR PRESENTED THEREBY ARE OWNED BY AND REMAIN THE PROPERTY OF THE DESIGNER AND SHALL BE USED ONLY FOR THE PROJECT AND PERSON, FIRM OR CORPORATION FOR ANY PURPOSE WHATSOEVER EXCEPT WITH THE SPECIFIC WRITTEN PERMISSION OF DDS COMPANIES. ALL RIGHTS RESERVED. ©



45 HENDRIX RD  
 WEST HENRIETTA, NY 14586  
 PHONE-(585)359-7540  
 FAX-(585)359-7541




EMPIRE ACCESS  
 34 MAIN ST  
 PRATTSBURGH, NY 14873



REV	DESCRIPTION	DATE

LEHIGH VALLEY - HANOVER TOWNSHIP  
 HANOVER TOWNSHIP, NORTHAMPTON COUNTY, PENNSYLVANIA  
 DRAWING TITLE: DESIGN PLANS  
 DRAWN BY: R.Q.B. APPROVED BY: J.P.C. PROJ. NO.: 72280143  
 CHECKED BY: C.M.B. DATE: 05/09/2026 PAGE SIZE: ANSI B


REV: 00 DRAWING NO: C20

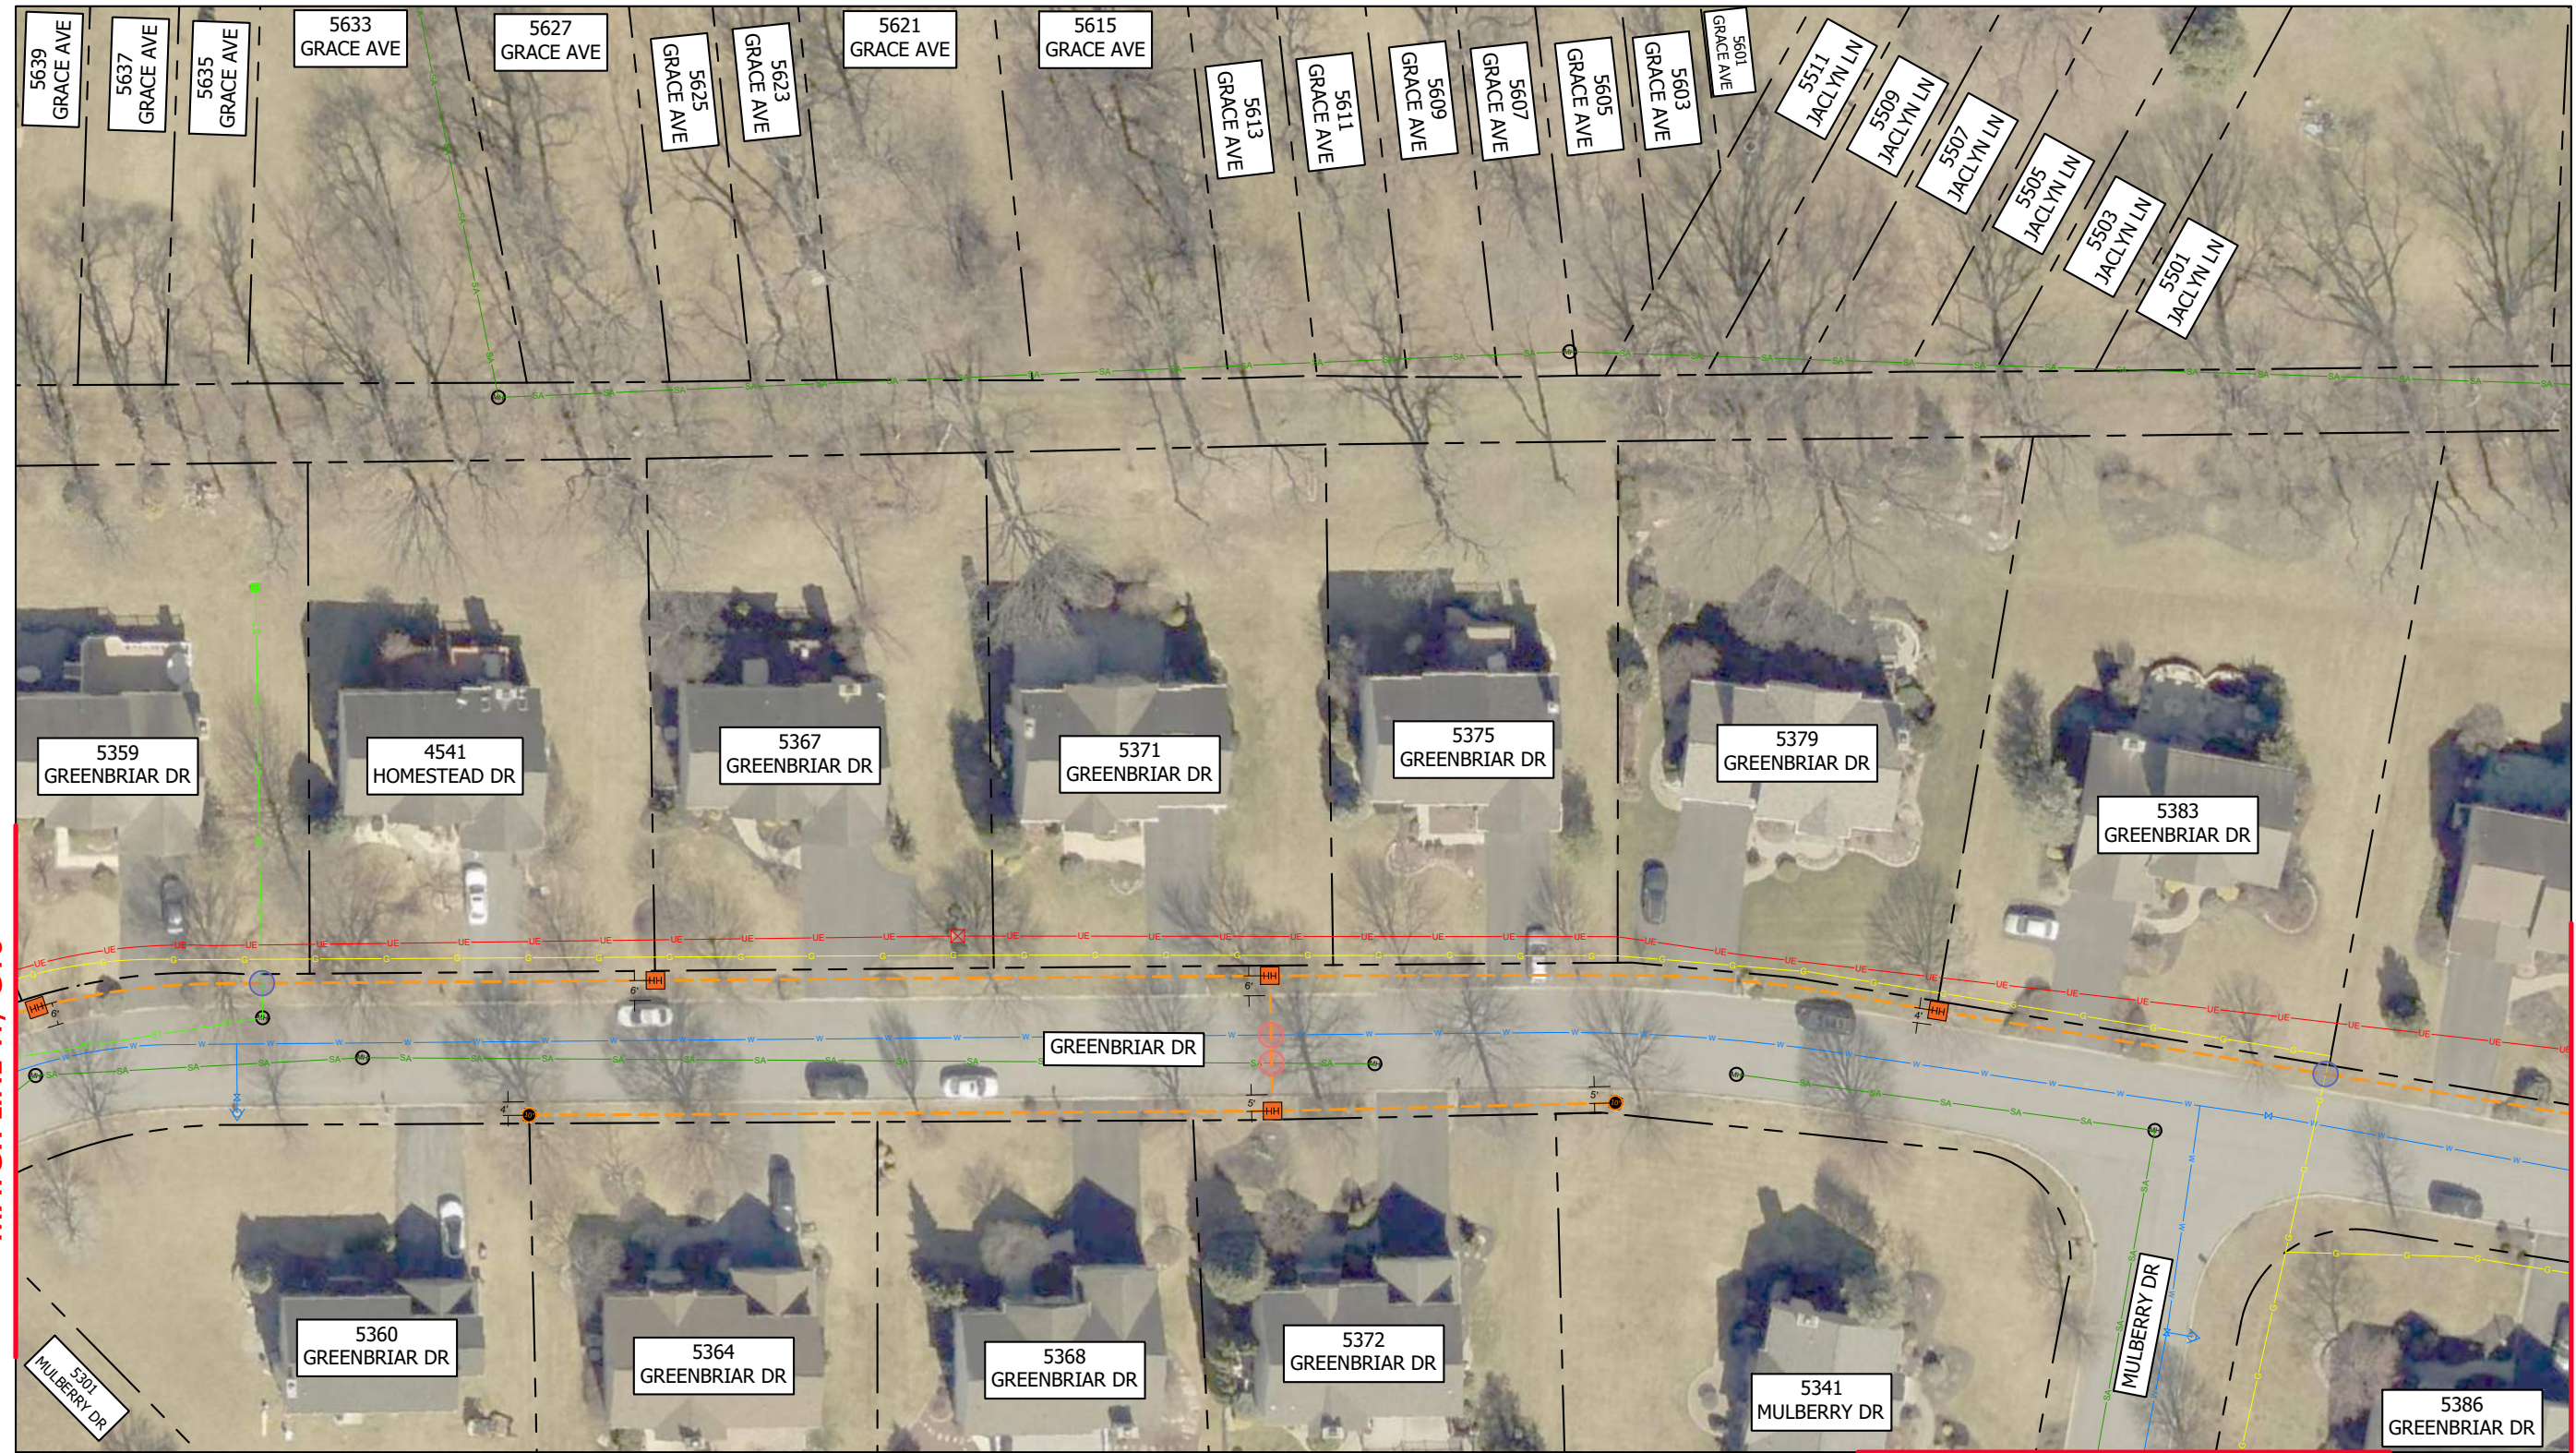

MATCH LINE W/ C18

MATCH LINE W/ C13

MATCH LINE W/ C19

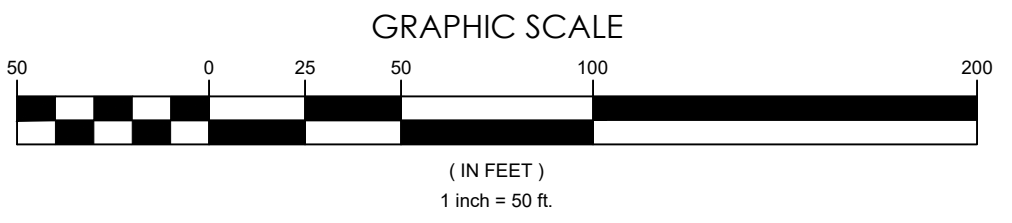

UTILITY QUALITY LEVEL D

MATCH LINE W/ C22



45 HENDRIX RD  
WEST HENRIETTA, NY 14586  
PHONE-(585)359-7540  
FAX-(585)359-7541


**empire**  
ACCESS  
EMPIRE ACCESS  
34 MAIN ST  
PRATTSBURGH, NY 14873



MATCH LINE W/ C13

REV	DESCRIPTION	DATE

THESE DOCUMENTS INCLUDING ALL IDEAS, ARRANGEMENTS, DESIGNS AND PLANS INDICATED THEREON OR PRESENTED THEREBY ARE OWNED BY AND REMAIN THE PROPERTY OF THE DESIGNER. NO PART OF THESE DOCUMENTS MAY BE REPRODUCED, COPIED, EITHER WHOLLY OR IN PART, FOR ANY PURPOSE WITHOUT THE WRITTEN PERMISSION OF THE DESIGNER. THE DESIGNER ASSUMES NO LIABILITY FOR ANY DAMAGE TO PERSONS, PROPERTY OR INTERESTS ARISING FROM THE USE OF THESE DOCUMENTS. THE DESIGNER'S LIABILITY IS LIMITED TO THE SPECIFIC WRITTEN PERMISSION OF DDS COMPANIES. ALL RIGHTS RESERVED. ©

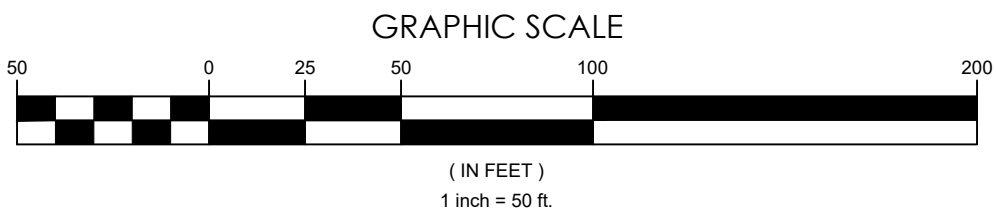

**LEHIGH VALLEY - HANOVER TOWNSHIP**  
HANOVER TOWNSHIP, NORTHAMPTON COUNTY, PENNSYLVANIA  
DRAWING TITLE: **DESIGN PLANS**  
DRAWN BY: R.Q.B. | APPROVED BY: J.P.C. | PROJ. NO: 72280143  
CHECKED BY: C.M.B. | DATE: 05/09/2025 | PAGE SIZE: ANSI B

**UTILITY QUALITY LEVEL D**

REV: **00** DRAWING NO: **C21**



MATCH LINE W/ C12

MATCH LINE W/ C21



45 HENDRIX RD  
WEST HENRIETTA, NY 14586  
PHONE-(585)359-7540  
FAX-(585)359-7541



EMPIRE ACCESS  
34 MAIN ST  
PRATTSBURGH, NY 14873




REV	DESCRIPTION	DATE


THESE DOCUMENTS INCLUDING ALL IDEAS, ARRANGEMENTS, DESIGNS AND PLANS INDICATED THEREON OR PRESENTED THEREBY ARE OWNED BY AND REMAIN THE PROPERTY OF THE DESIGNER. NO PART OF THESE DOCUMENTS SHALL BE REPRODUCED, COPIED, EITHER WHOLLY OR IN PART, FOR ANY PURPOSE WITHOUT THE WRITTEN PERMISSION OF THE DESIGNER. THE SPECIFIC WRITTEN PERMISSION OF DDS COMPANIES. ALL RIGHTS RESERVED. ©

**LEHIGH VALLEY - HANOVER TOWNSHIP**  
HANOVER TOWNSHIP, NORTHAMPTON COUNTY, PENNSYLVANIA  
DRAWING TITLE: **DESIGN PLANS**  
DRAWN BY: R.C.B. / APPROVED BY: J.P.C. / PROJ. NO.: 72280143 / ANS I B  
CHECKED BY: C.M.B. / DATE: 05/09/2025 / PAGE SIZE:

REV: **00** DRAWING NO: **C22**

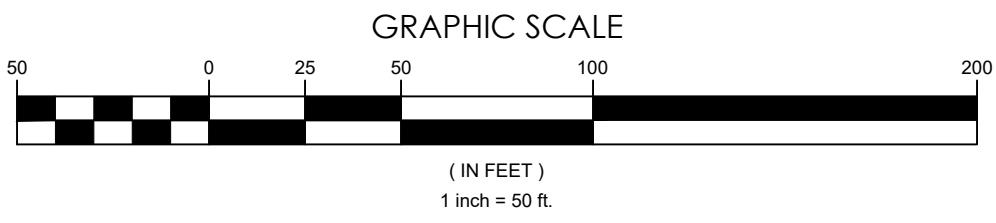

UTILITY QUALITY LEVEL D

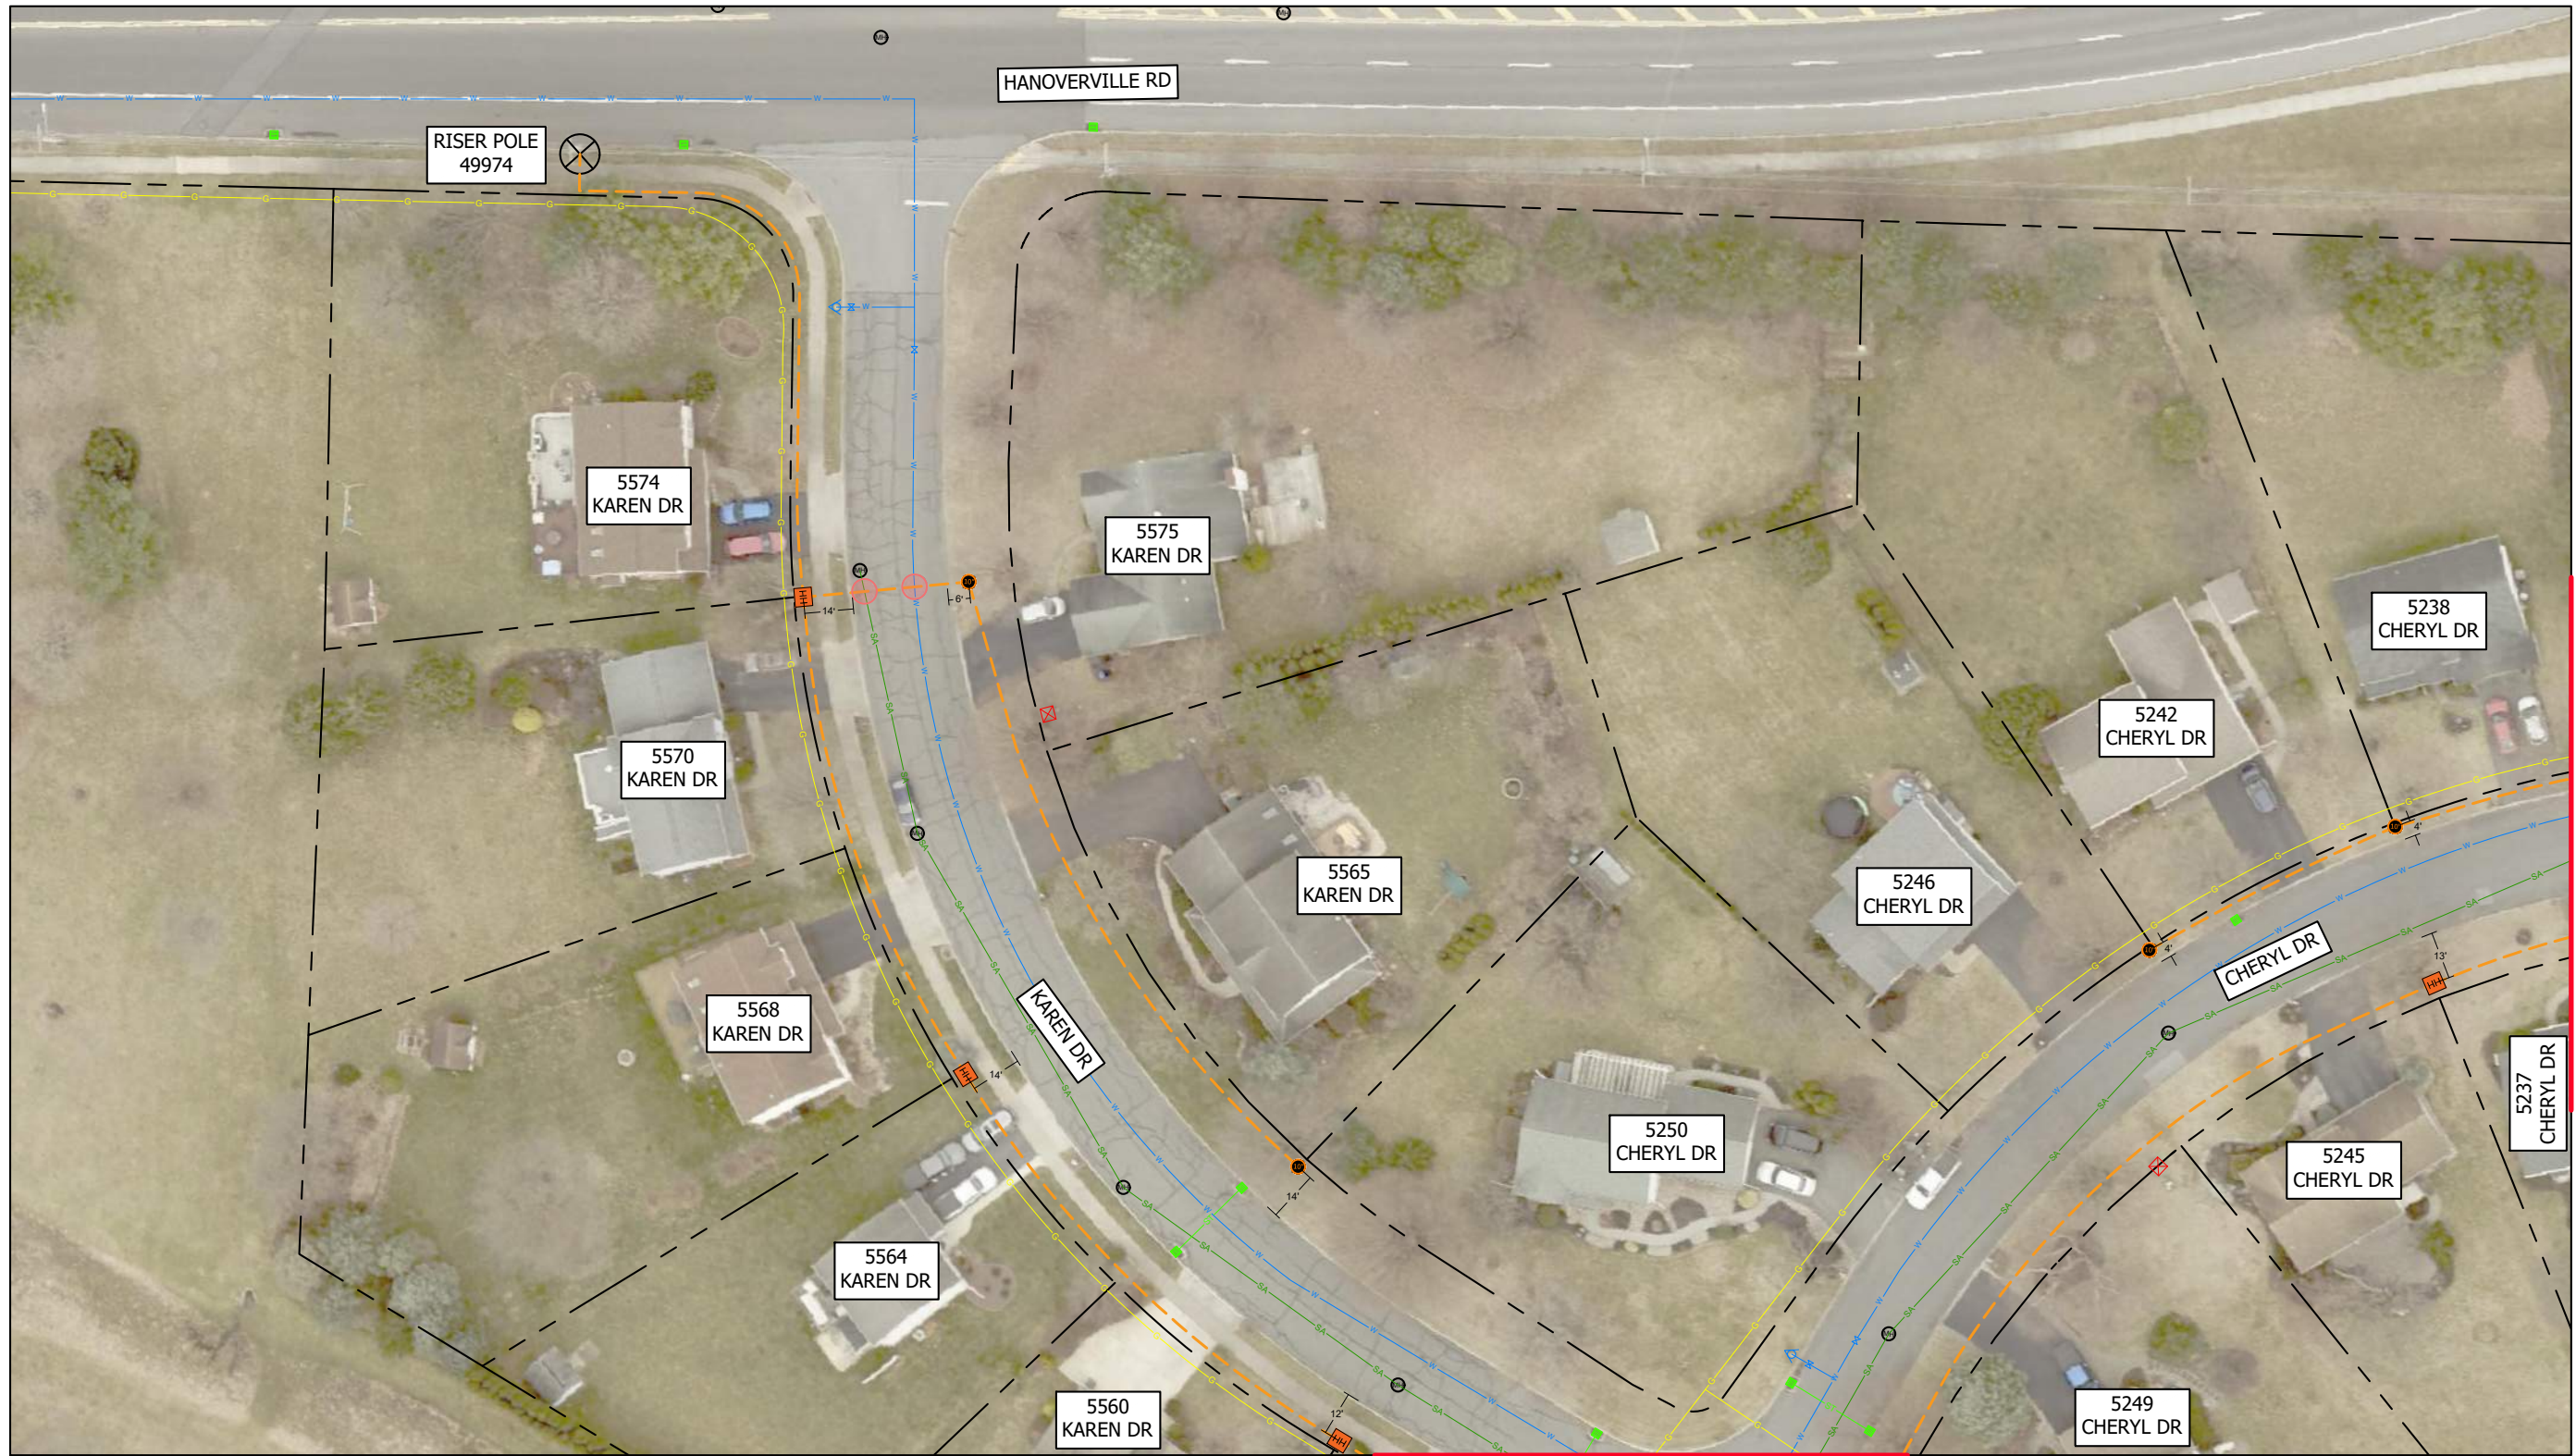

45 HENDRIX RD  
 WEST HENRIETTA, NY 14586  
 PHONE-(585)359-7540  
 FAX-(585)359-7541



EMPIRE ACCESS  
 34 MAIN ST  
 PRATTSBURGH, NY 14873




MATCH LINE W/ C24

REV	DESCRIPTION	DATE

THESE DOCUMENTS INCLUDING ALL IDEAS, ARRANGEMENTS, DESIGNS AND PLANS INDICATED THEREON OR PRESENTED THEREBY ARE OWNED BY AND REMAIN THE PROPERTY OF THE DESIGNER. NO PART OF THESE DOCUMENTS MAY BE REPRODUCED, COPIED, OR TRANSMITTED IN ANY FORM OR BY ANY MEANS, ELECTRONIC OR MECHANICAL, INCLUDING PHOTOCOPYING, RECORDING, OR BY ANY INFORMATION STORAGE AND RETRIEVAL SYSTEM, WITHOUT THE SPECIFIC WRITTEN PERMISSION OF DDS COMPANIES. ALL RIGHTS RESERVED. ©

**LEHIGH VALLEY - HANOVER TOWNSHIP**  
 NORTHAMPTON COUNTY, PENNSYLVANIA  
**DESIGN PLANS**

REV: **00** DRAWING NO: **C23**

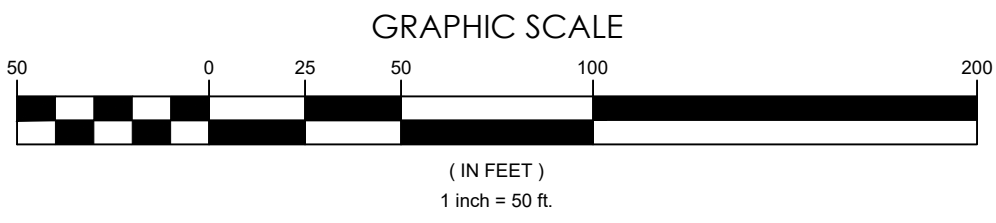

MATCH LINE W/ C26

UTILITY QUALITY LEVEL D



45 HENDRIX RD  
 WEST HENRIETTA, NY 14586  
 PHONE-(585)359-7540  
 FAX-(585)359-7541




EMPIRE ACCESS  
 34 MAIN ST  
 PRATTSBURGH, NY 14873



REV	DESCRIPTION	DATE


LEHIGH VALLEY - HANOVER TOWNSHIP  
 NORTHAMPTON COUNTY, PENNSYLVANIA  
 DRAWING TITLE: DESIGN PLANS  
 DRAWN BY: R.Q.B. / APPROVED BY: J.P.C.  
 PROJECT NO: 72280143  
 CHECKED BY: C.M.B. / DATE: 05/09/2026  
 PAGE SIZE: ANSI B

REV: 00 DRAWING NO: C24

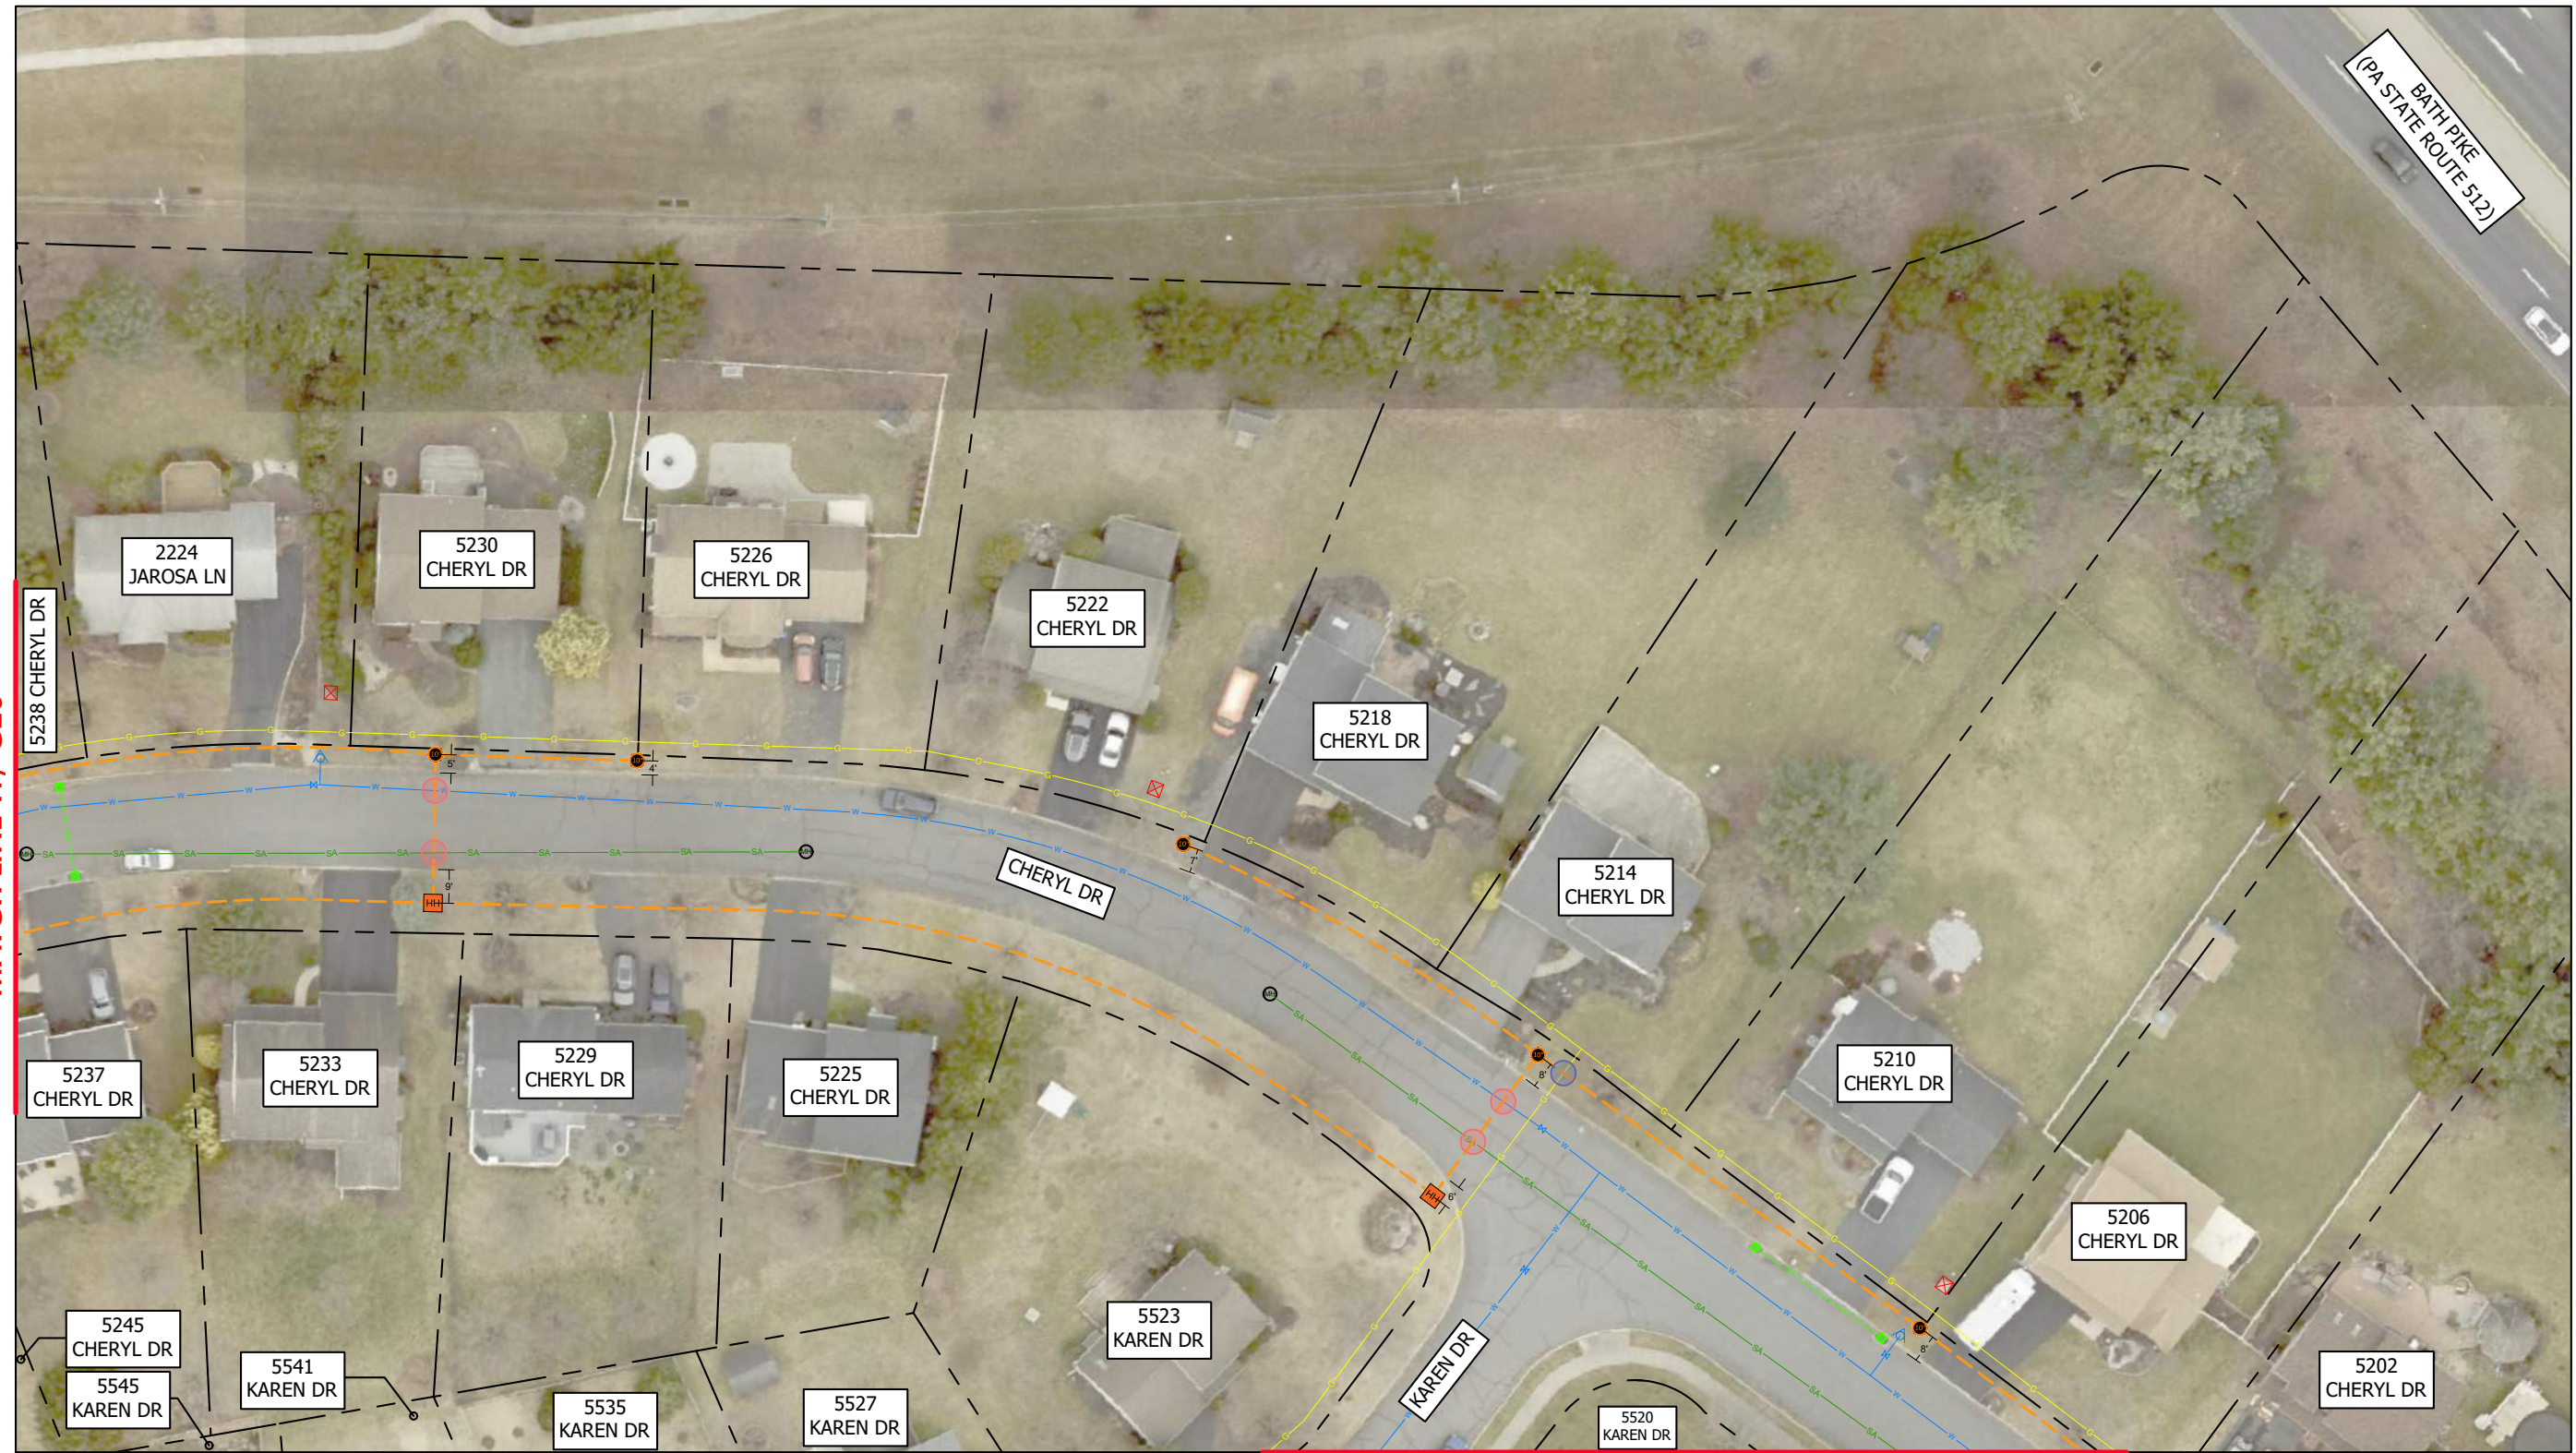


MATCH LINE W/ C23

MATCH LINE W/ C25

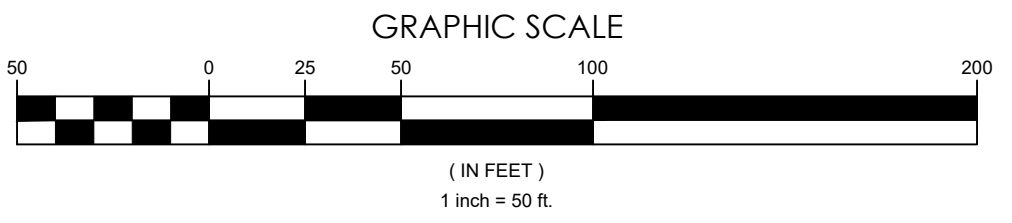

UTILITY QUALITY LEVEL D

MATCH LINE W/ C24

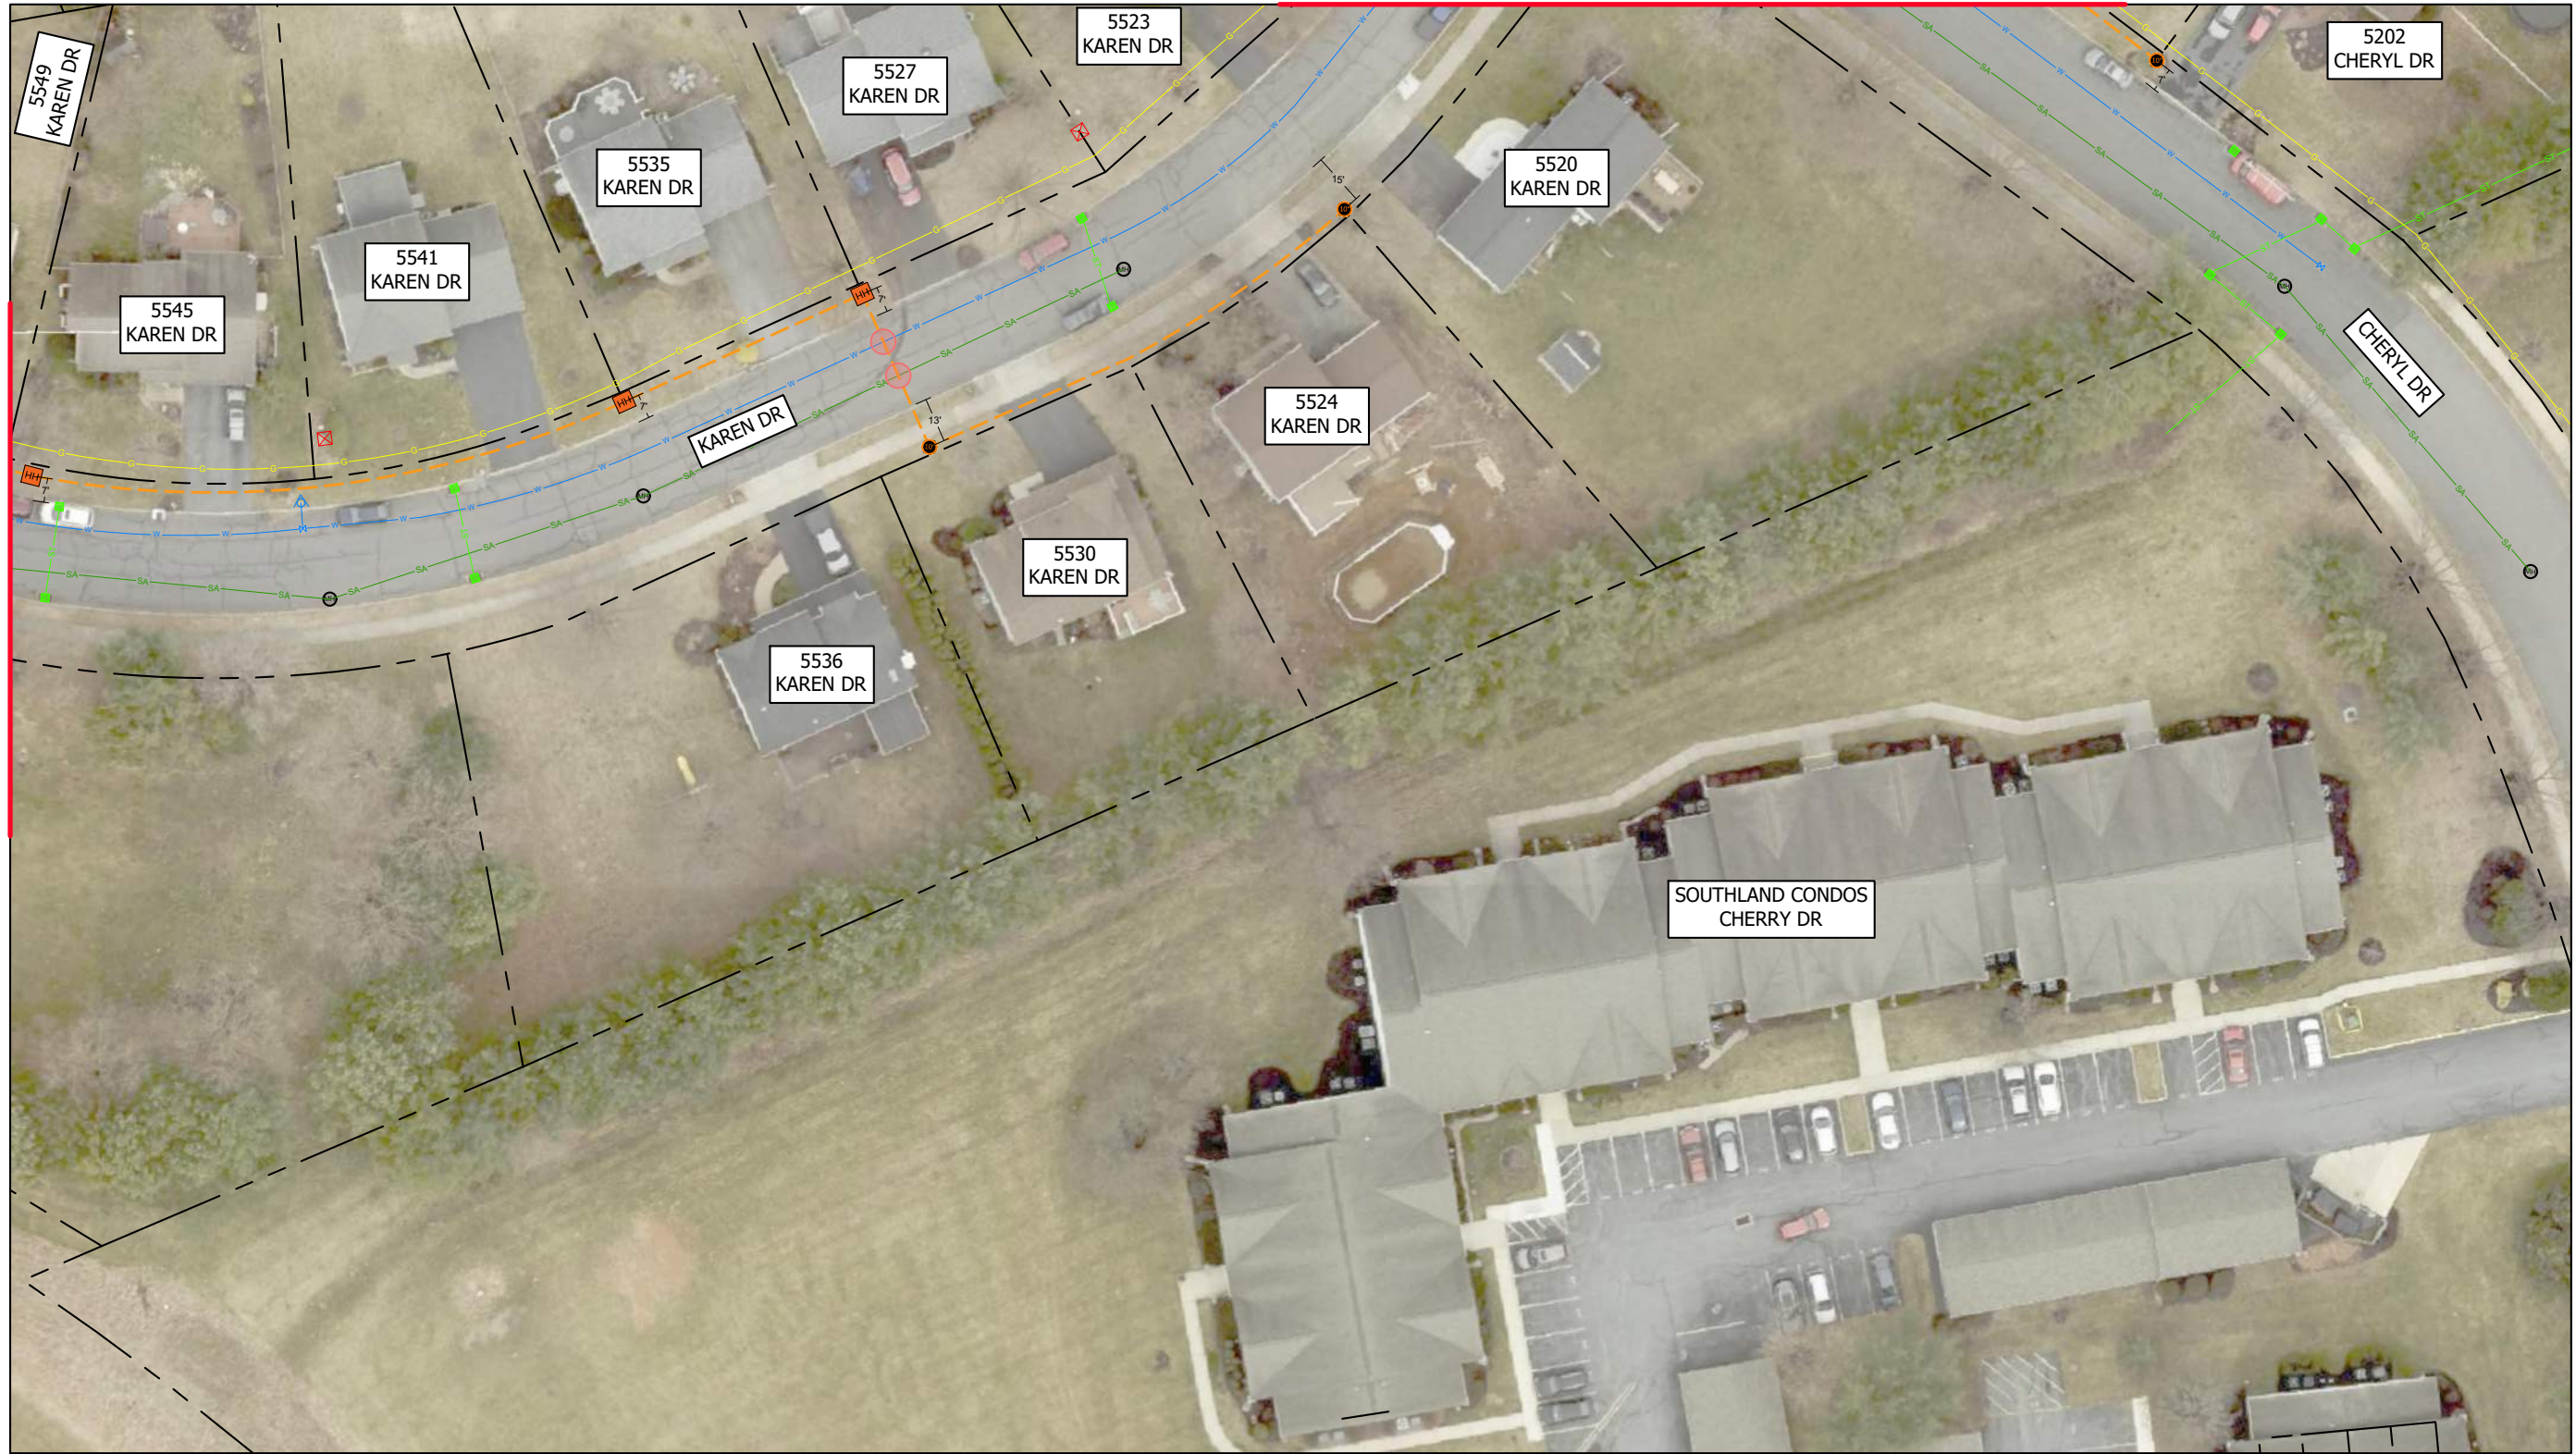

MATCH LINE W/ C26




45 HENDRIX RD  
WEST HENRIETTA, NY 14586  
PHONE-(585)359-7540  
FAX-(585)359-7541

**empire**  
ACCESS  
EMPIRE ACCESS  
34 MAIN ST  
PRATTSBURGH, NY 14873



REV	DESCRIPTION	DATE

**LEHIGH VALLEY - HANOVER TOWNSHIP**  
HANOVER TOWNSHIP, NORTHAMPTON COUNTY, PENNSYLVANIA  
DRAWING TITLE: **DESIGN PLANS**  
DRAWN BY: R.Q.B. | APPROVED BY: J.P.C. | PROJ. NO: 72280143  
CHECKED BY: C.M.B. | DATE: 05/09/2025 | PAGE SIZE: ANSI B

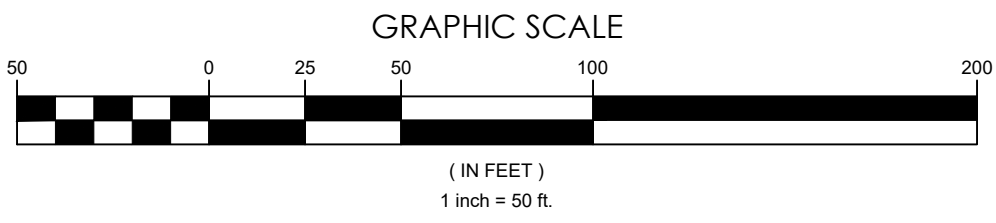

UTILITY QUALITY LEVEL D  
REV: **00** DRAWING NO: **C25**

THESE DOCUMENTS INCLUDING ALL IDEAS, ARRANGEMENTS, DESIGNS AND PLANS INDICATED THEREON OR PRESENTED THEREBY ARE OWNED BY AND REMAIN THE PROPERTY OF THE DESIGNER. NO PART OF THESE DOCUMENTS MAY BE REPRODUCED, COPIED, OR TRANSMITTED IN ANY FORM OR BY ANY MEANS, ELECTRONIC OR MECHANICAL, INCLUDING PHOTOCOPYING, RECORDING, OR BY ANY INFORMATION STORAGE AND RETRIEVAL SYSTEM, WITHOUT THE SPECIFIC WRITTEN PERMISSION OF DDS COMPANIES. ALL RIGHTS RESERVED. ©



MATCH LINE W/ C23

MATCH LINE W/ C25



45 HENDRIX RD  
WEST HENRIETTA, NY 14586  
PHONE-(585)359-7540  
FAX-(585)359-7541




EMPIRE ACCESS  
34 MAIN ST  
PRATTSBURGH, NY 14873



REV	DESCRIPTION	DATE

THESE DOCUMENTS INCLUDING ALL IDEAS, ARRANGEMENTS, DESIGNS AND PLANS INDICATED THEREON OR PRESENTED THEREBY ARE OWNED BY AND REMAIN THE PROPERTY OF THE DESIGNER. NO PART OF THESE DOCUMENTS SHALL BE REPRODUCED, COPIED, OR TRANSMITTED IN ANY FORM OR BY ANY MEANS, ELECTRONIC OR MECHANICAL, INCLUDING PHOTOCOPYING, RECORDING, OR BY ANY INFORMATION STORAGE AND RETRIEVAL SYSTEM, WITHOUT THE SPECIFIC WRITTEN PERMISSION OF DDS COMPANIES. ALL RIGHTS RESERVED. ©

**LEHIGH VALLEY - HANOVER TOWNSHIP**  
HANOVER TOWNSHIP, NORTHAMPTON COUNTY, PENNSYLVANIA  
DRAWING TITLE: **DESIGN PLANS**  
DRAWN BY: R.C.B. | APPROVED BY: J.P.C. | PROJ. NO.: 72280143  
CHECKED BY: C.M.B. | DATE: 05/09/2025 | PAGE SIZE: ANSI B

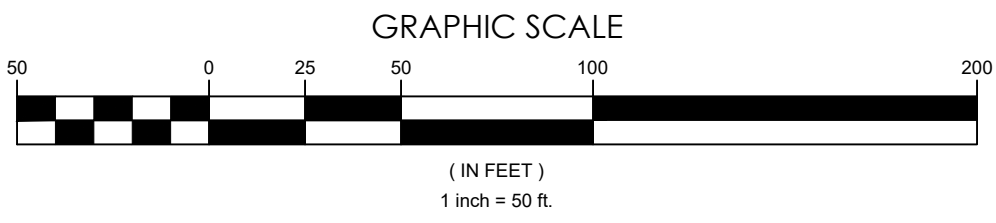


UTILITY QUALITY LEVEL D

REV: **00** DRAWING NO: **C26**

# STANDARD SHEET FIG. 1.

## MINIMUM COVER UNDER EXISTING GRADE (N.T.S.)

FIG. 1.

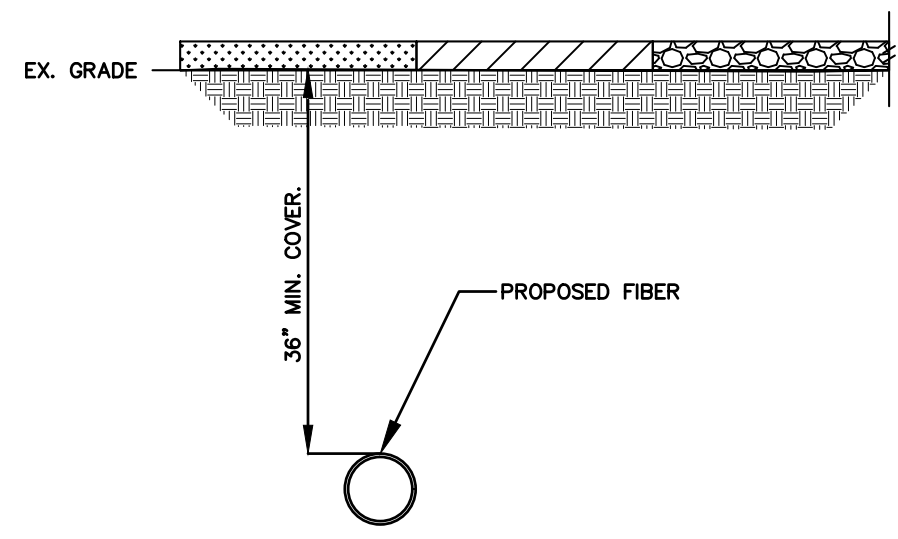


*UNDER GRASS, SIDEWALK, AND DRIVEWAY*

UNDER GRASS, SIDEWALK, AND DRIVEWAY NOTES:  
 1. MINIMUM COVER REGARDLESS OF PRESENCE OF EXISTING UTILITIES.

# STANDARD SHEET FIG. 2.

## MINIMUM COVER UNDER ROADWAY (N.T.S.)

FIG. 2.

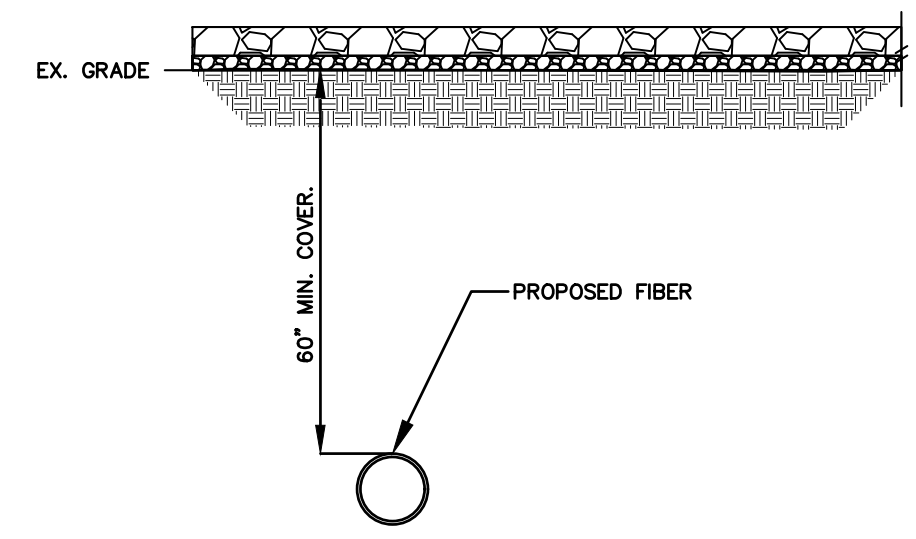

*UNDER ROADWAY*

UNDER ROADWAY NOTES:  
 1. MINIMUM COVER REGARDLESS OF PRESENCE OF EXISTING UTILITIES.



45 HENDRIX RD  
 WEST HENRIETTA, NY 14586  
 PHONE-(585)359-7540  
 FAX-(585)359-7541



EMPIRE ACCESS  
 34 MAIN ST  
 PRATTSBURGH, NY 14873


REV	DESCRIPTION	DATE

THESE DOCUMENTS INCLUDING ALL IDEAS, ARRANGEMENTS, DESIGNS AND PLANS INDICATED THEREON OR PRESENTED THEREBY ARE OWNED BY AND REMAIN THE PROPERTY OF THE COMPANY OR INDIVIDUAL PERSON, FIRM OR CORPORATION FOR ANY PURPOSE WHATSOEVER EXCEPT WITH THE SPECIFIC WRITTEN PERMISSION OF DDS COMPANIES. ALL RIGHTS RESERVED. ©

**LEHIGH VALLEY - HANOVER TOWNSHIP**  
 HANOVER TOWNSHIP, NORTHAMPTON COUNTY, PENNSYLVANIA  
 DRAWING TITLE: **CONSTRUCTION DETAILS**  
 DRAWN BY: R.Q.B. APPROVED BY: J.P.C. PROJ. NO: 72280143  
 CHECKED BY: C.M.B. DATE: 05/09/2025 PAGE SIZE: ANSI B

# STANDARD SHEET FIG. 3.


## MINIMUM COVER AT EXISTING UTILITY CROSSING (N.T.S.)

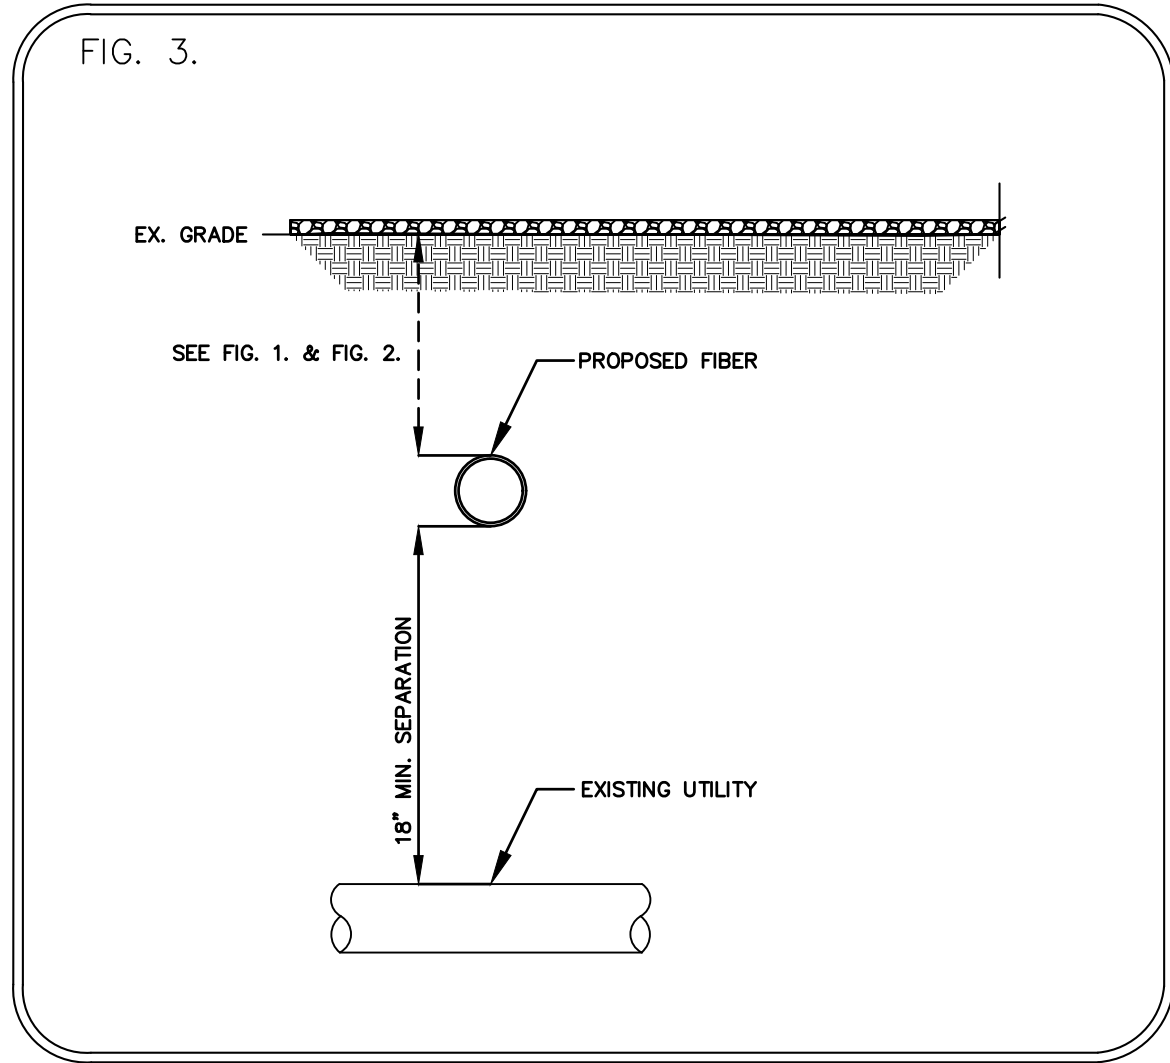

*EXISTING UTILITY CROSSING*

# STANDARD SHEET FIG. 4.

## MINIMUM COVER AT EXISTING UTILITY CROSSING (N.T.S.)

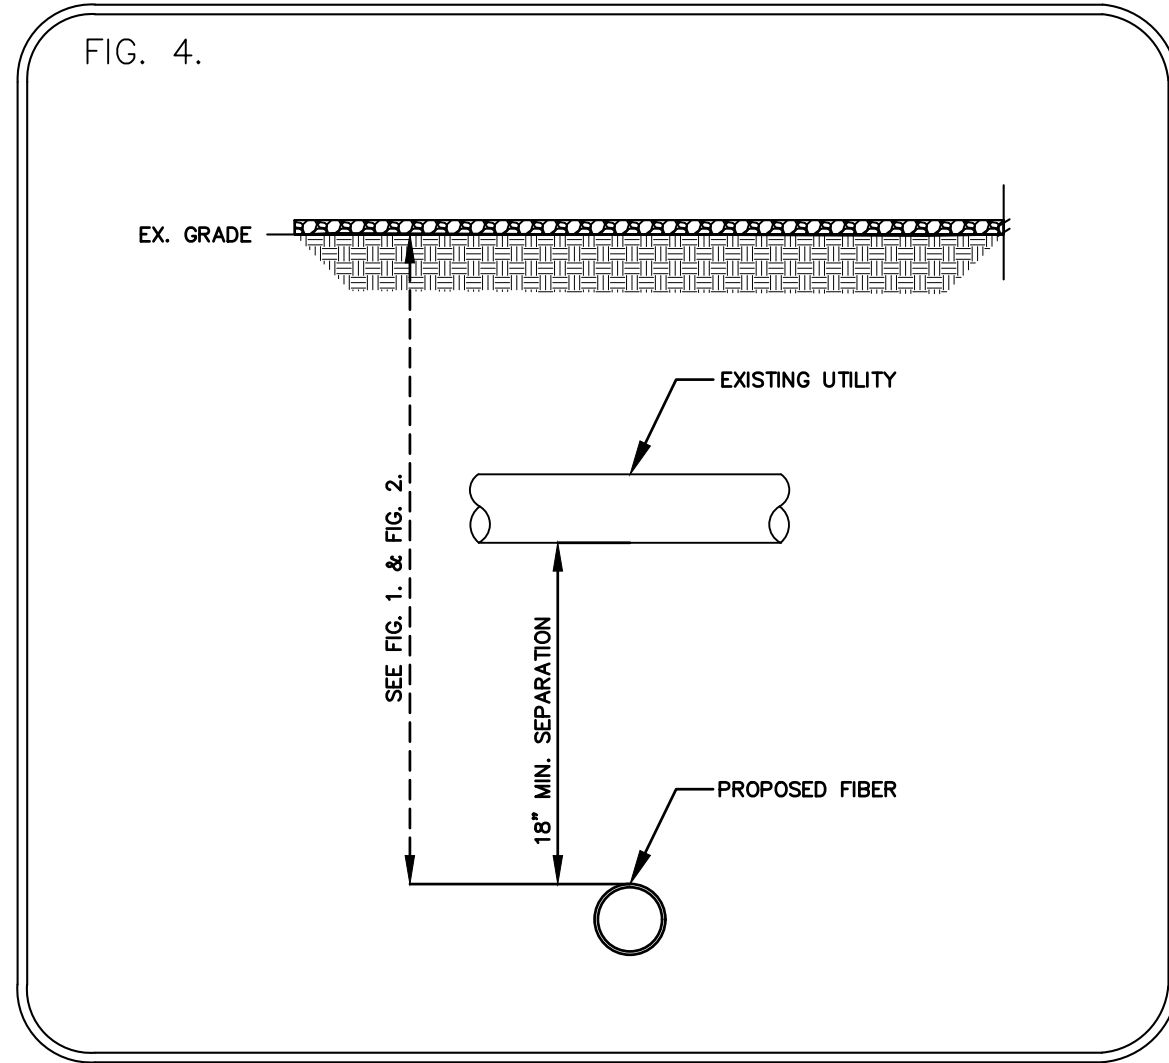

*EXISTING UTILITY CROSSING*



45 HENDRIX RD  
WEST HENRIETTA, NY 14586  
PHONE-(585)359-7540  
FAX-(585)359-7541



EMPIRE ACCESS  
34 MAIN ST  
PRATTSBURGH, NY 14873


REV	DESCRIPTION	DATE

LEHIGH VALLEY - HANOVER TOWNSHIP  
NORTHAMPTON COUNTY, PENNSYLVANIA  
DRAWING TITLE: CONSTRUCTION DETAILS  
DRAWN BY: R.C.B. / APPROVED BY: J.P.C. / PROJ. NO: 72260143  
CHECKED BY: C.M.B. / DATE: 05/09/2025 / PAGE SIZE: ANSI B

REV: 00 DRAWING NO: C28

THESE DOCUMENTS INCLUDING ALL IDEAS, ARRANGEMENTS, DESIGNS AND PLANS INDICATED THEREON OR PRESENTED THEREBY ARE OWNED BY AND REMAIN THE PROPERTY OF THE DESIGNER AND SHALL NOT BE REPRODUCED, COPIED, EITHER WHOLLY OR IN PART, FOR ANY PURPOSE, WITHOUT THE WRITTEN PERMISSION OF THE DESIGNER. THE SPECIFIC WRITTEN PERMISSION OF DDS COMPANIES, ALL RIGHTS RESERVED. ©

## MINIMUM COVER AT EXISTING UTILITY CROSSING (N.T.S.)

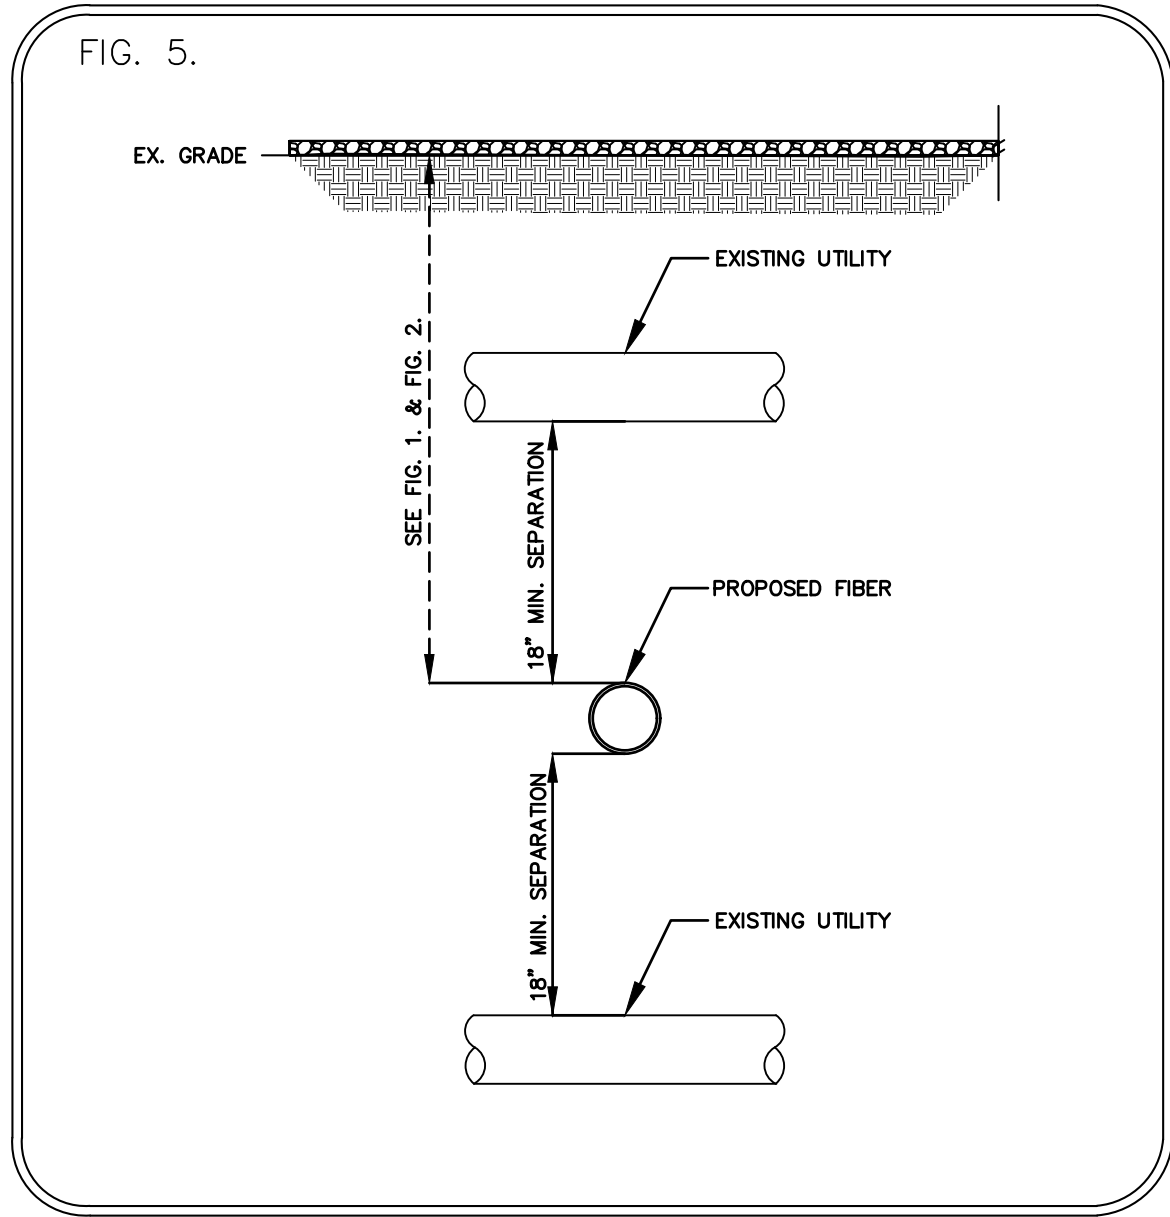

*EXISTING UTILITY CROSSING*



45 HENDRIX RD  
WEST HENRIETTA, NY 14586  
PHONE-(585)359-7540  
FAX-(585)359-7541



EMPIRE ACCESS  
34 MAIN ST  
PRATTSBURGH, NY 14873

REV	DESCRIPTION	DATE

THESE DOCUMENTS INCLUDING ALL IDEAS, ARRANGEMENTS, DESIGNS AND PLANS INDICATED THEREON OR PRESENTED THEREBY ARE OWNED BY AND REMAIN THE PROPERTY OF THE DESIGNER. NO PART OF THESE DOCUMENTS MAY BE REPRODUCED, COPIED, OR TRANSMITTED IN ANY FORM OR BY ANY MEANS, ELECTRONIC OR MECHANICAL, INCLUDING PHOTOCOPYING, RECORDING, OR BY ANY INFORMATION STORAGE AND RETRIEVAL SYSTEM, WITHOUT THE SPECIFIC WRITTEN PERMISSION OF DDS COMPANIES. ALL RIGHTS RESERVED. ©

**LEHIGH VALLEY - HANOVER TOWNSHIP**  
HANOVER TOWNSHIP, NORTHAMPTON COUNTY, PENNSYLVANIA

DRAWING TITLE: **CONSTRUCTION DETAILS**

DRAWN BY: R.Q.B. | APPROVED BY: J.P.C. | PROJ. NO.: 72260143  
CHECKED BY: C.M.B. | DATE: 05/09/2026 | PAGE SIZE: ANSI B